



Section AA through hostel
 note: all dimensions to be checked. If this drawing exceeds the quantities in any way, the architect's office is to be informed before the work is commenced. For all other purposes (other than planning application purposes) do not scale, use dimensions, this drawing is copyright.

revisions	date	description	issued by	checked by
A	11.08.2010	Issued for planning	AP	AW
B	05.10.2010	Outline of existing building added	JL	AW
C	14.10.2010	Window amended	JL	AW
D	09.11.2010	Issued for comment/approval	JL	AW

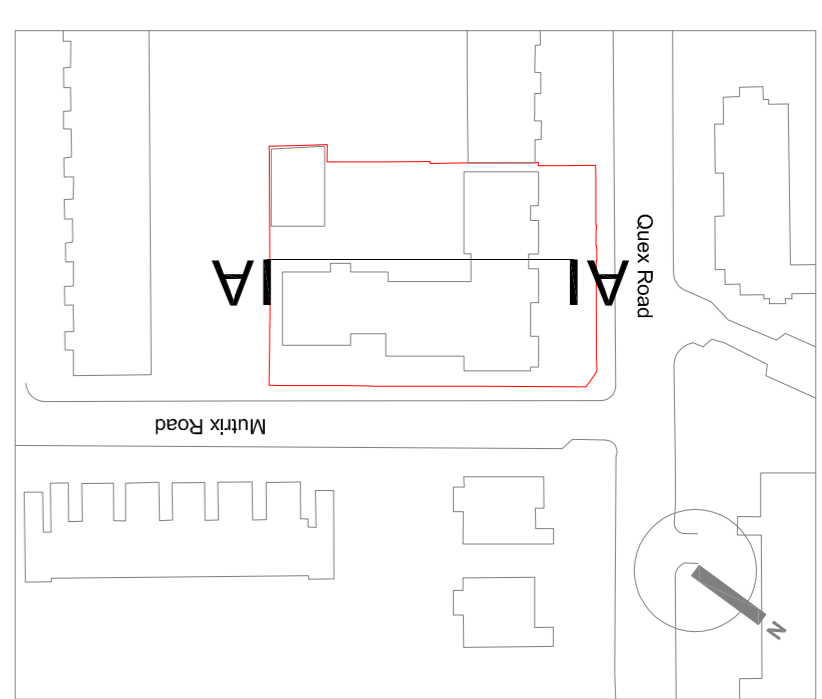

Outline of existing building in section

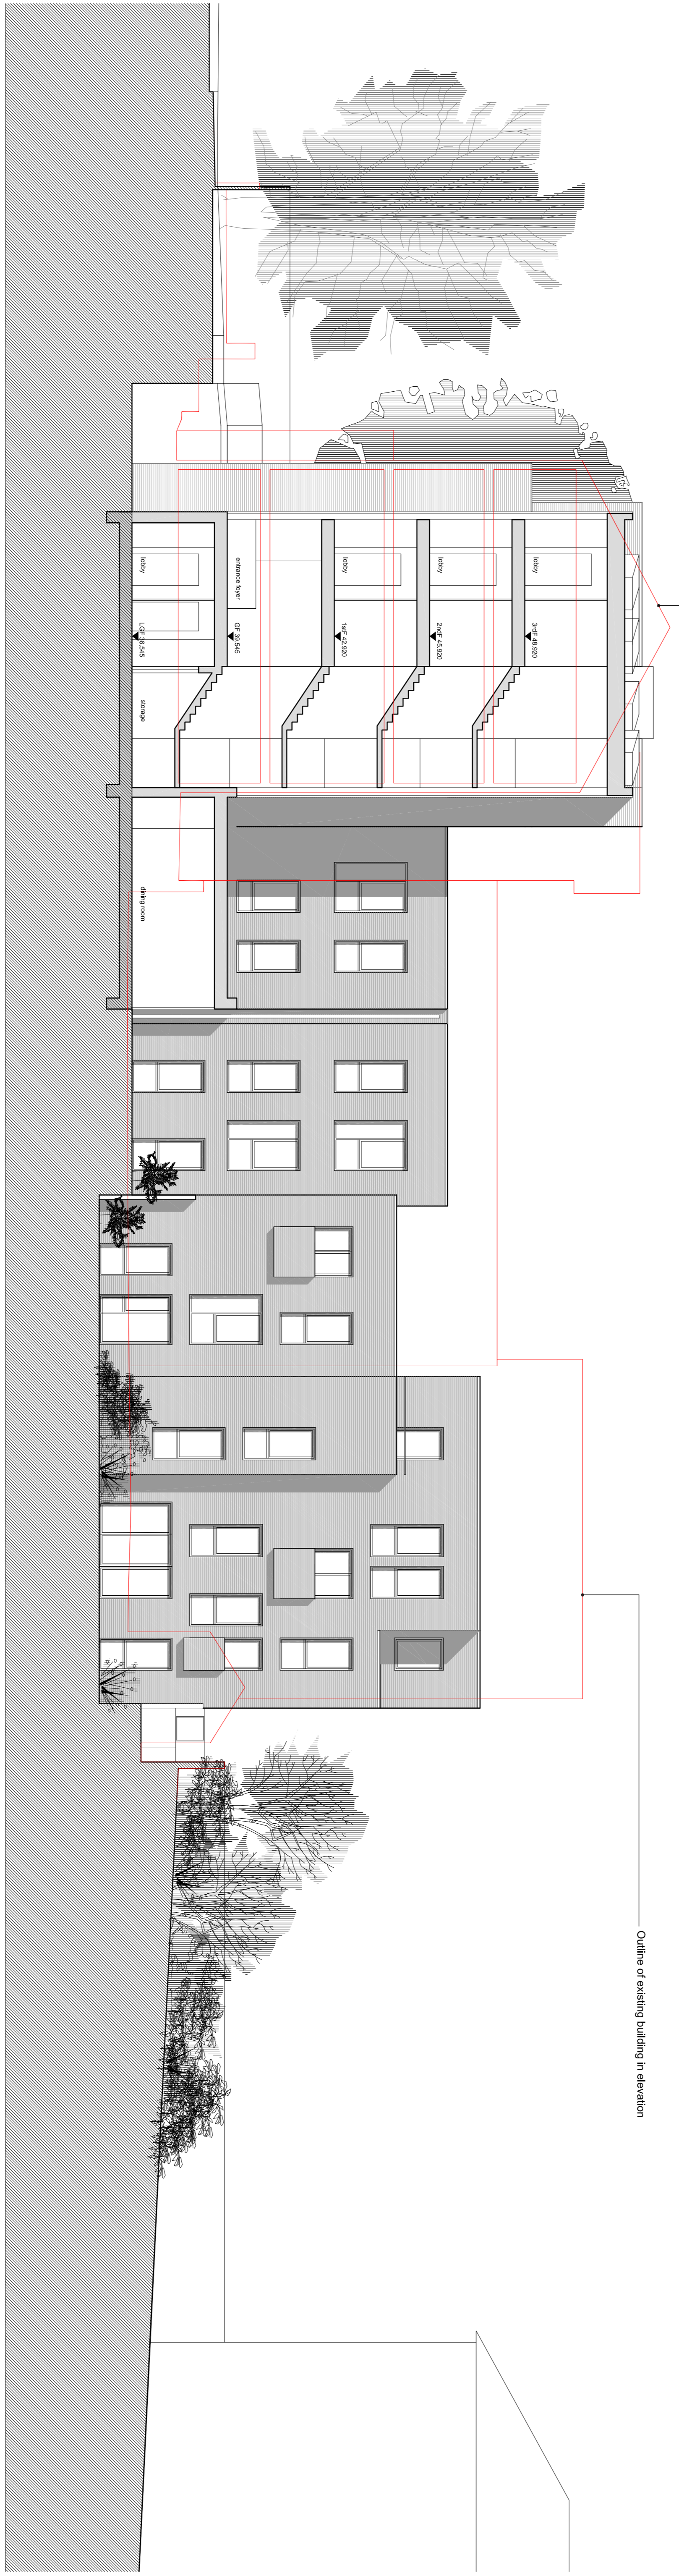

Outline of existing building in elevation