



NOTES:  
 This drawing is copyright.  
 Contractor to check all dimensions, working only from grid and figured dimensions and cross check with all other relevant drawings.  
 Any discrepancies to be reported to the Architect prior to construction.

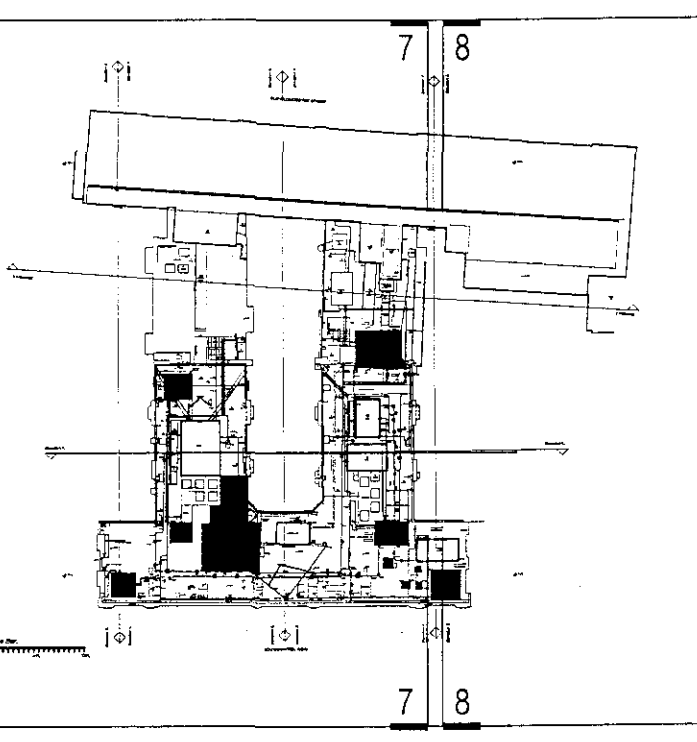

KEY PLAN  
 (1:750@A1)

NOTE - HATCHING THUS DENOTES  
 PLANT TO BE REMOVED FROM ROOF

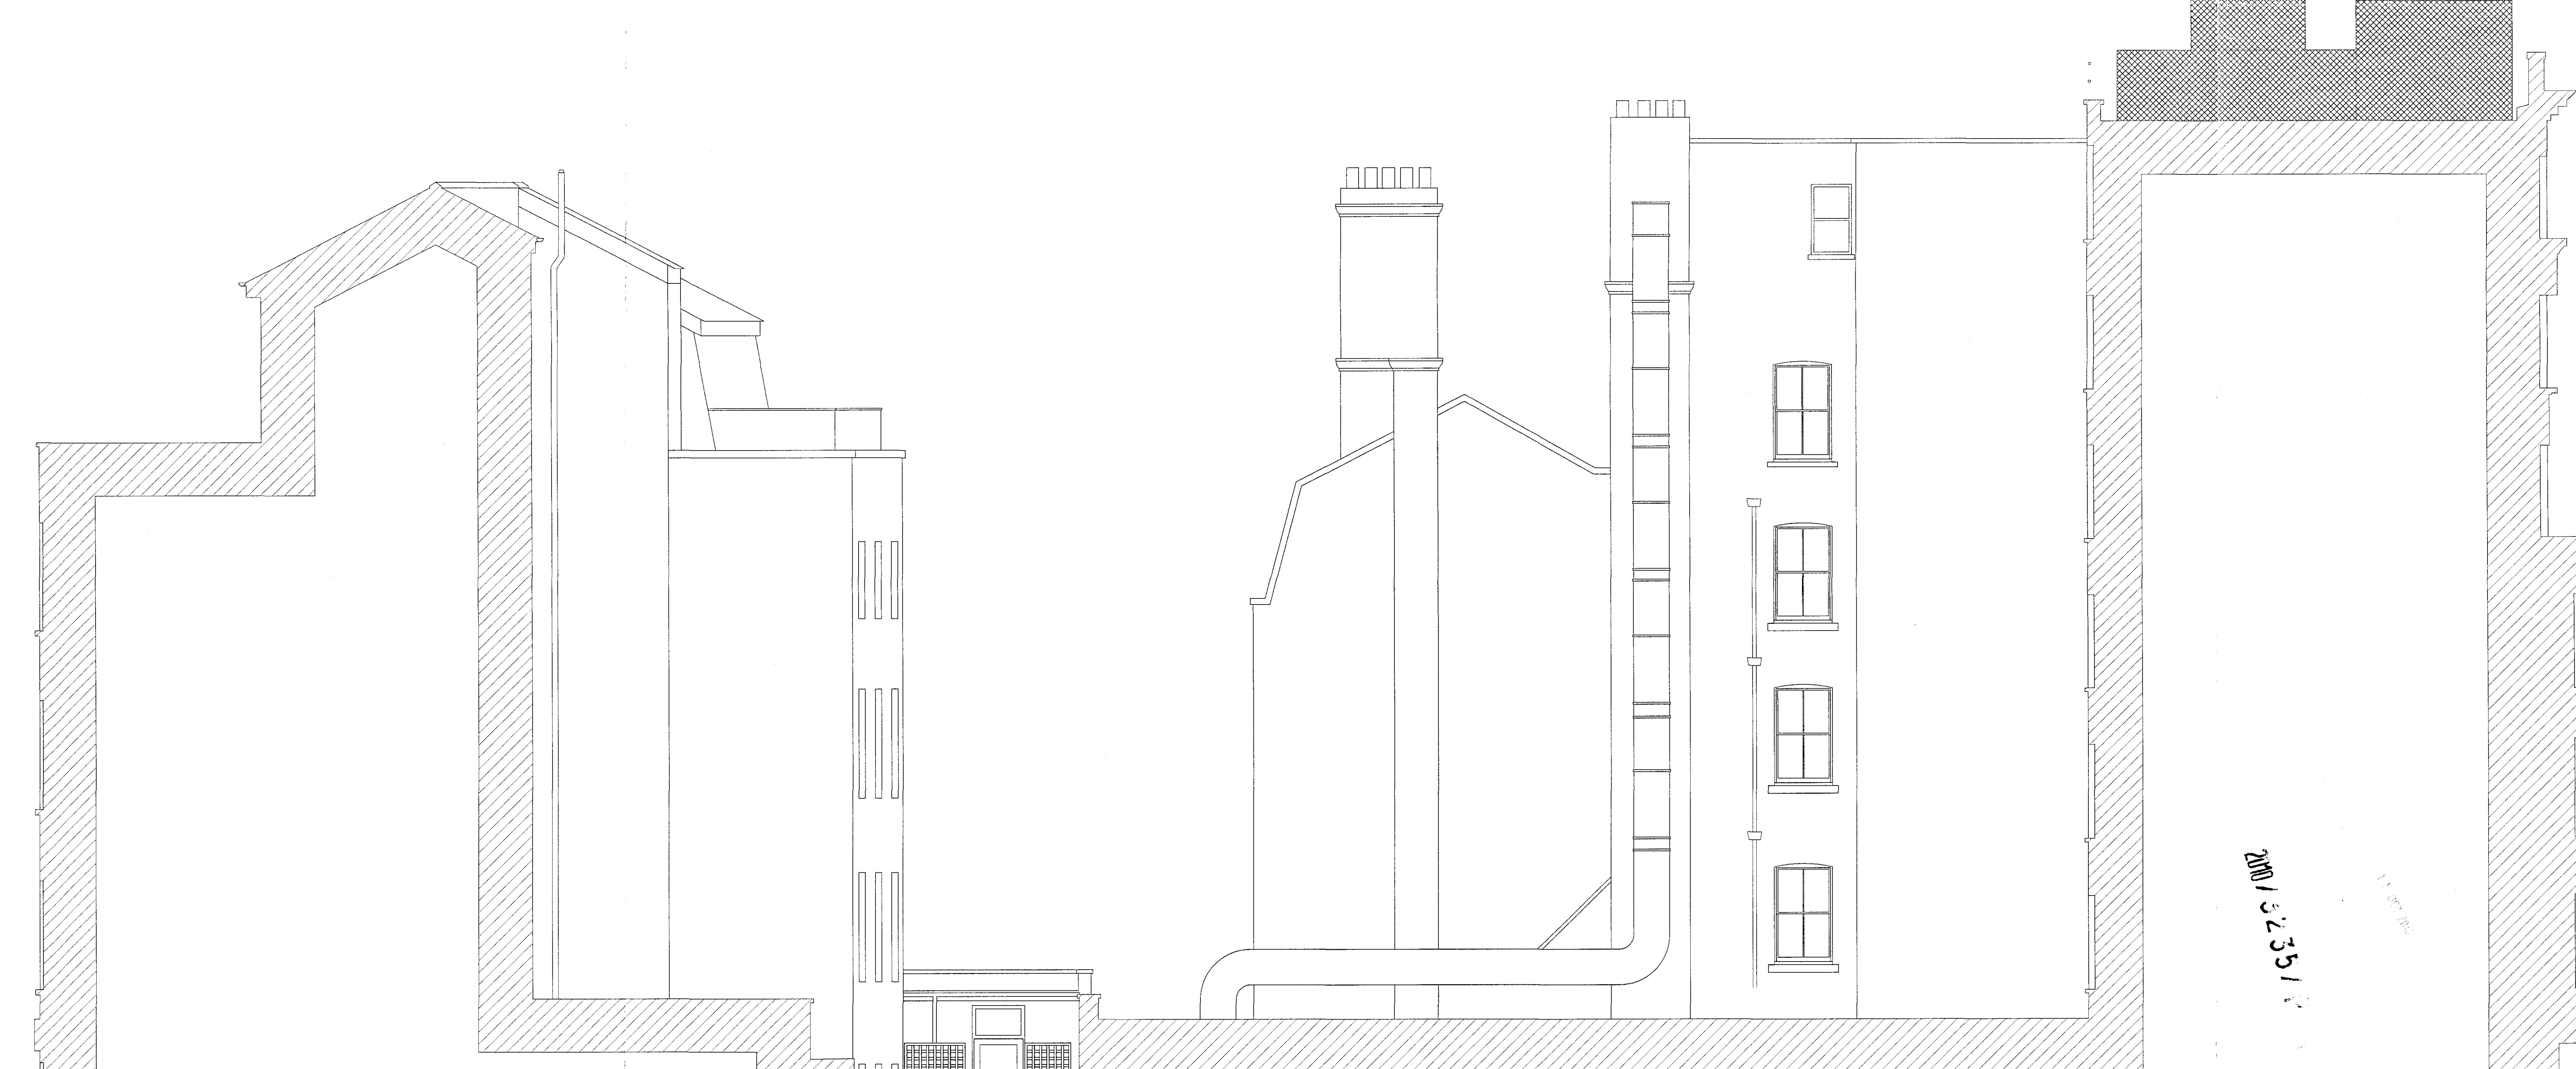

REV: B BY: TH CFI 00 DATE: 20/10  
 Drawing scale amended to 1:50@A0

REV: A BY: ALP CFI 00 DATE: 08/10  
 Plant to be removed indicated on roof and reference note above

**morrison design ltd**  
 chartered architects  
 St Alkmunds House, 103 Belper Road, Derby DE1 3ES  
 Tel: 01332 363355 / Fax: 01332 291441 / E-mail: arch@dmorrisondesign.co.uk

Job Title  
**PARK INN HOTEL**  
 92 Southampton Row  
 London WC1B 4BH

Drawing Title  
**Elevations 7 & 8**  
 As existing

Scale: 1:50@A0 Drawn: KS CFI 00 Date: Oct 10  
 Job No. 3829 Drawing No. 117 Revision B

Primary □ Design □

20/10/10 13:55/10

1 ALP CFI 00