


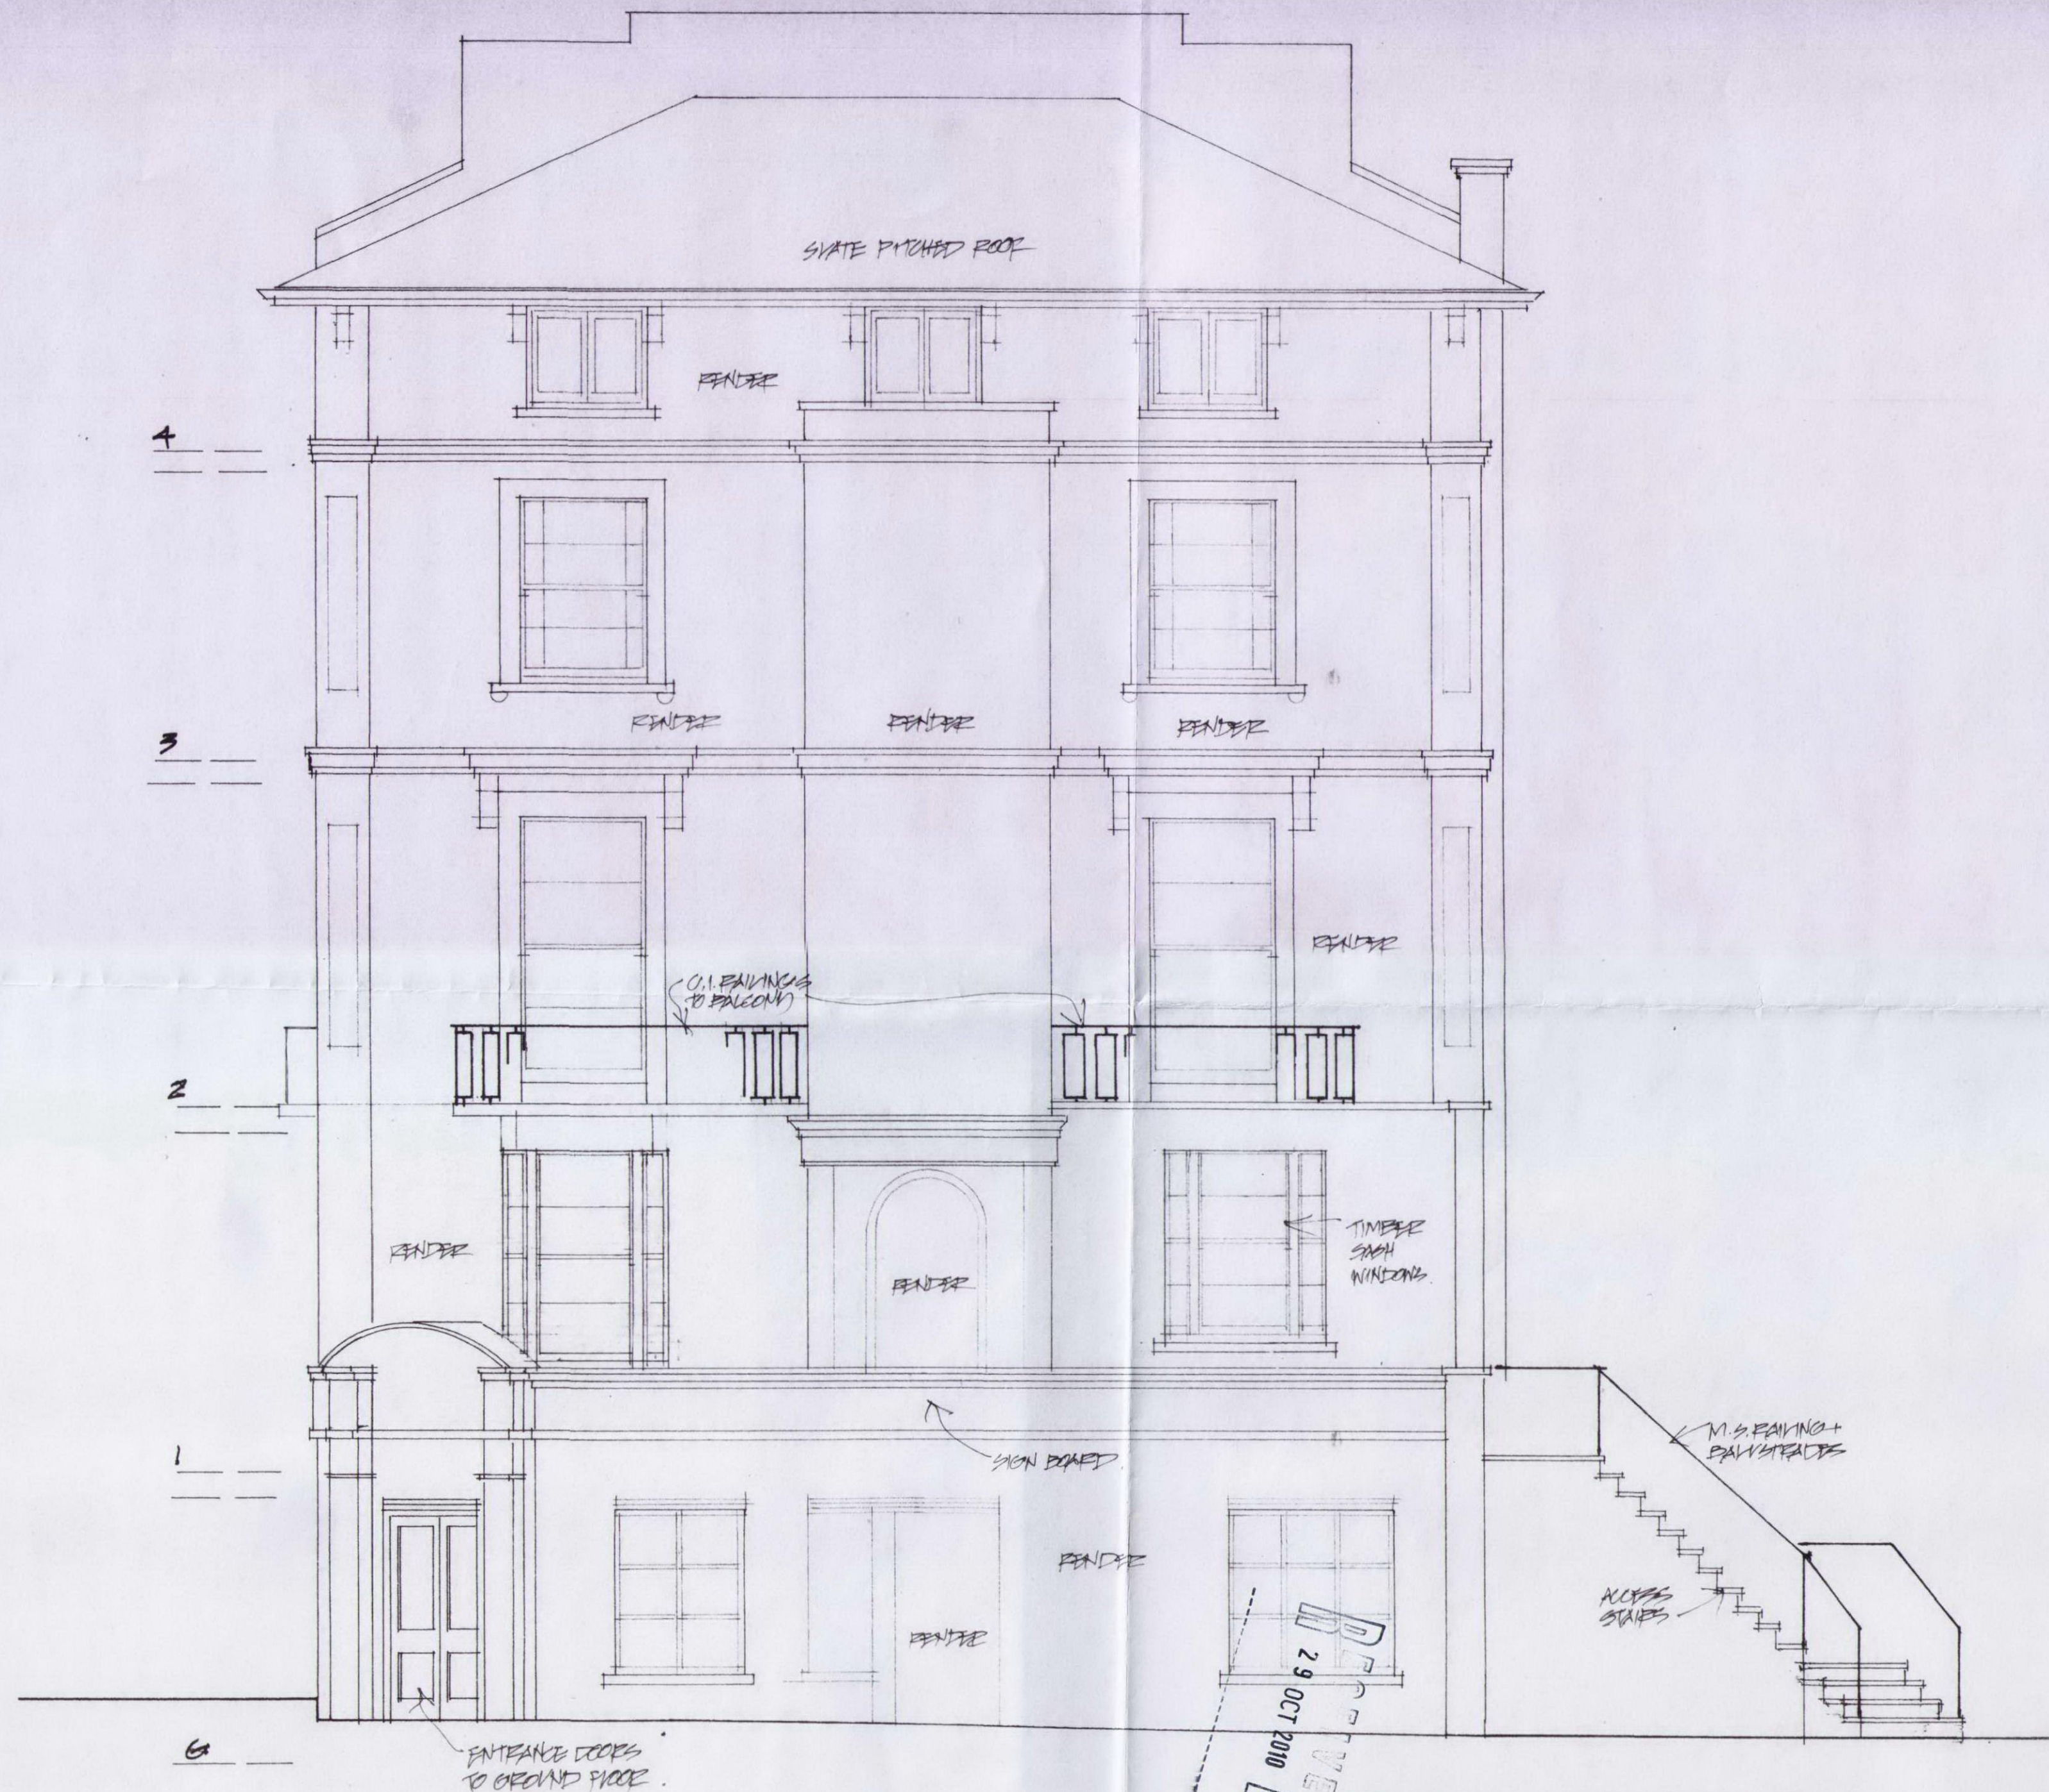

SIDE

DUAL BUILDING DESIGNS LTD
 51 PALMERSTON ROAD
 BOWES PARK
 LONDON N22 8PS
 TEL/FAX 020 8993 1338

PROJECT
 14-15 COLLEGE CRESCENT
 SWISS COTTAGE, LONDON NW3 5LL
 DRAWING
 SIDE ELEVATION - AS EXISTING

SCALE 1:50	DATE OCT 10
DRAWING NO D1025/7	