


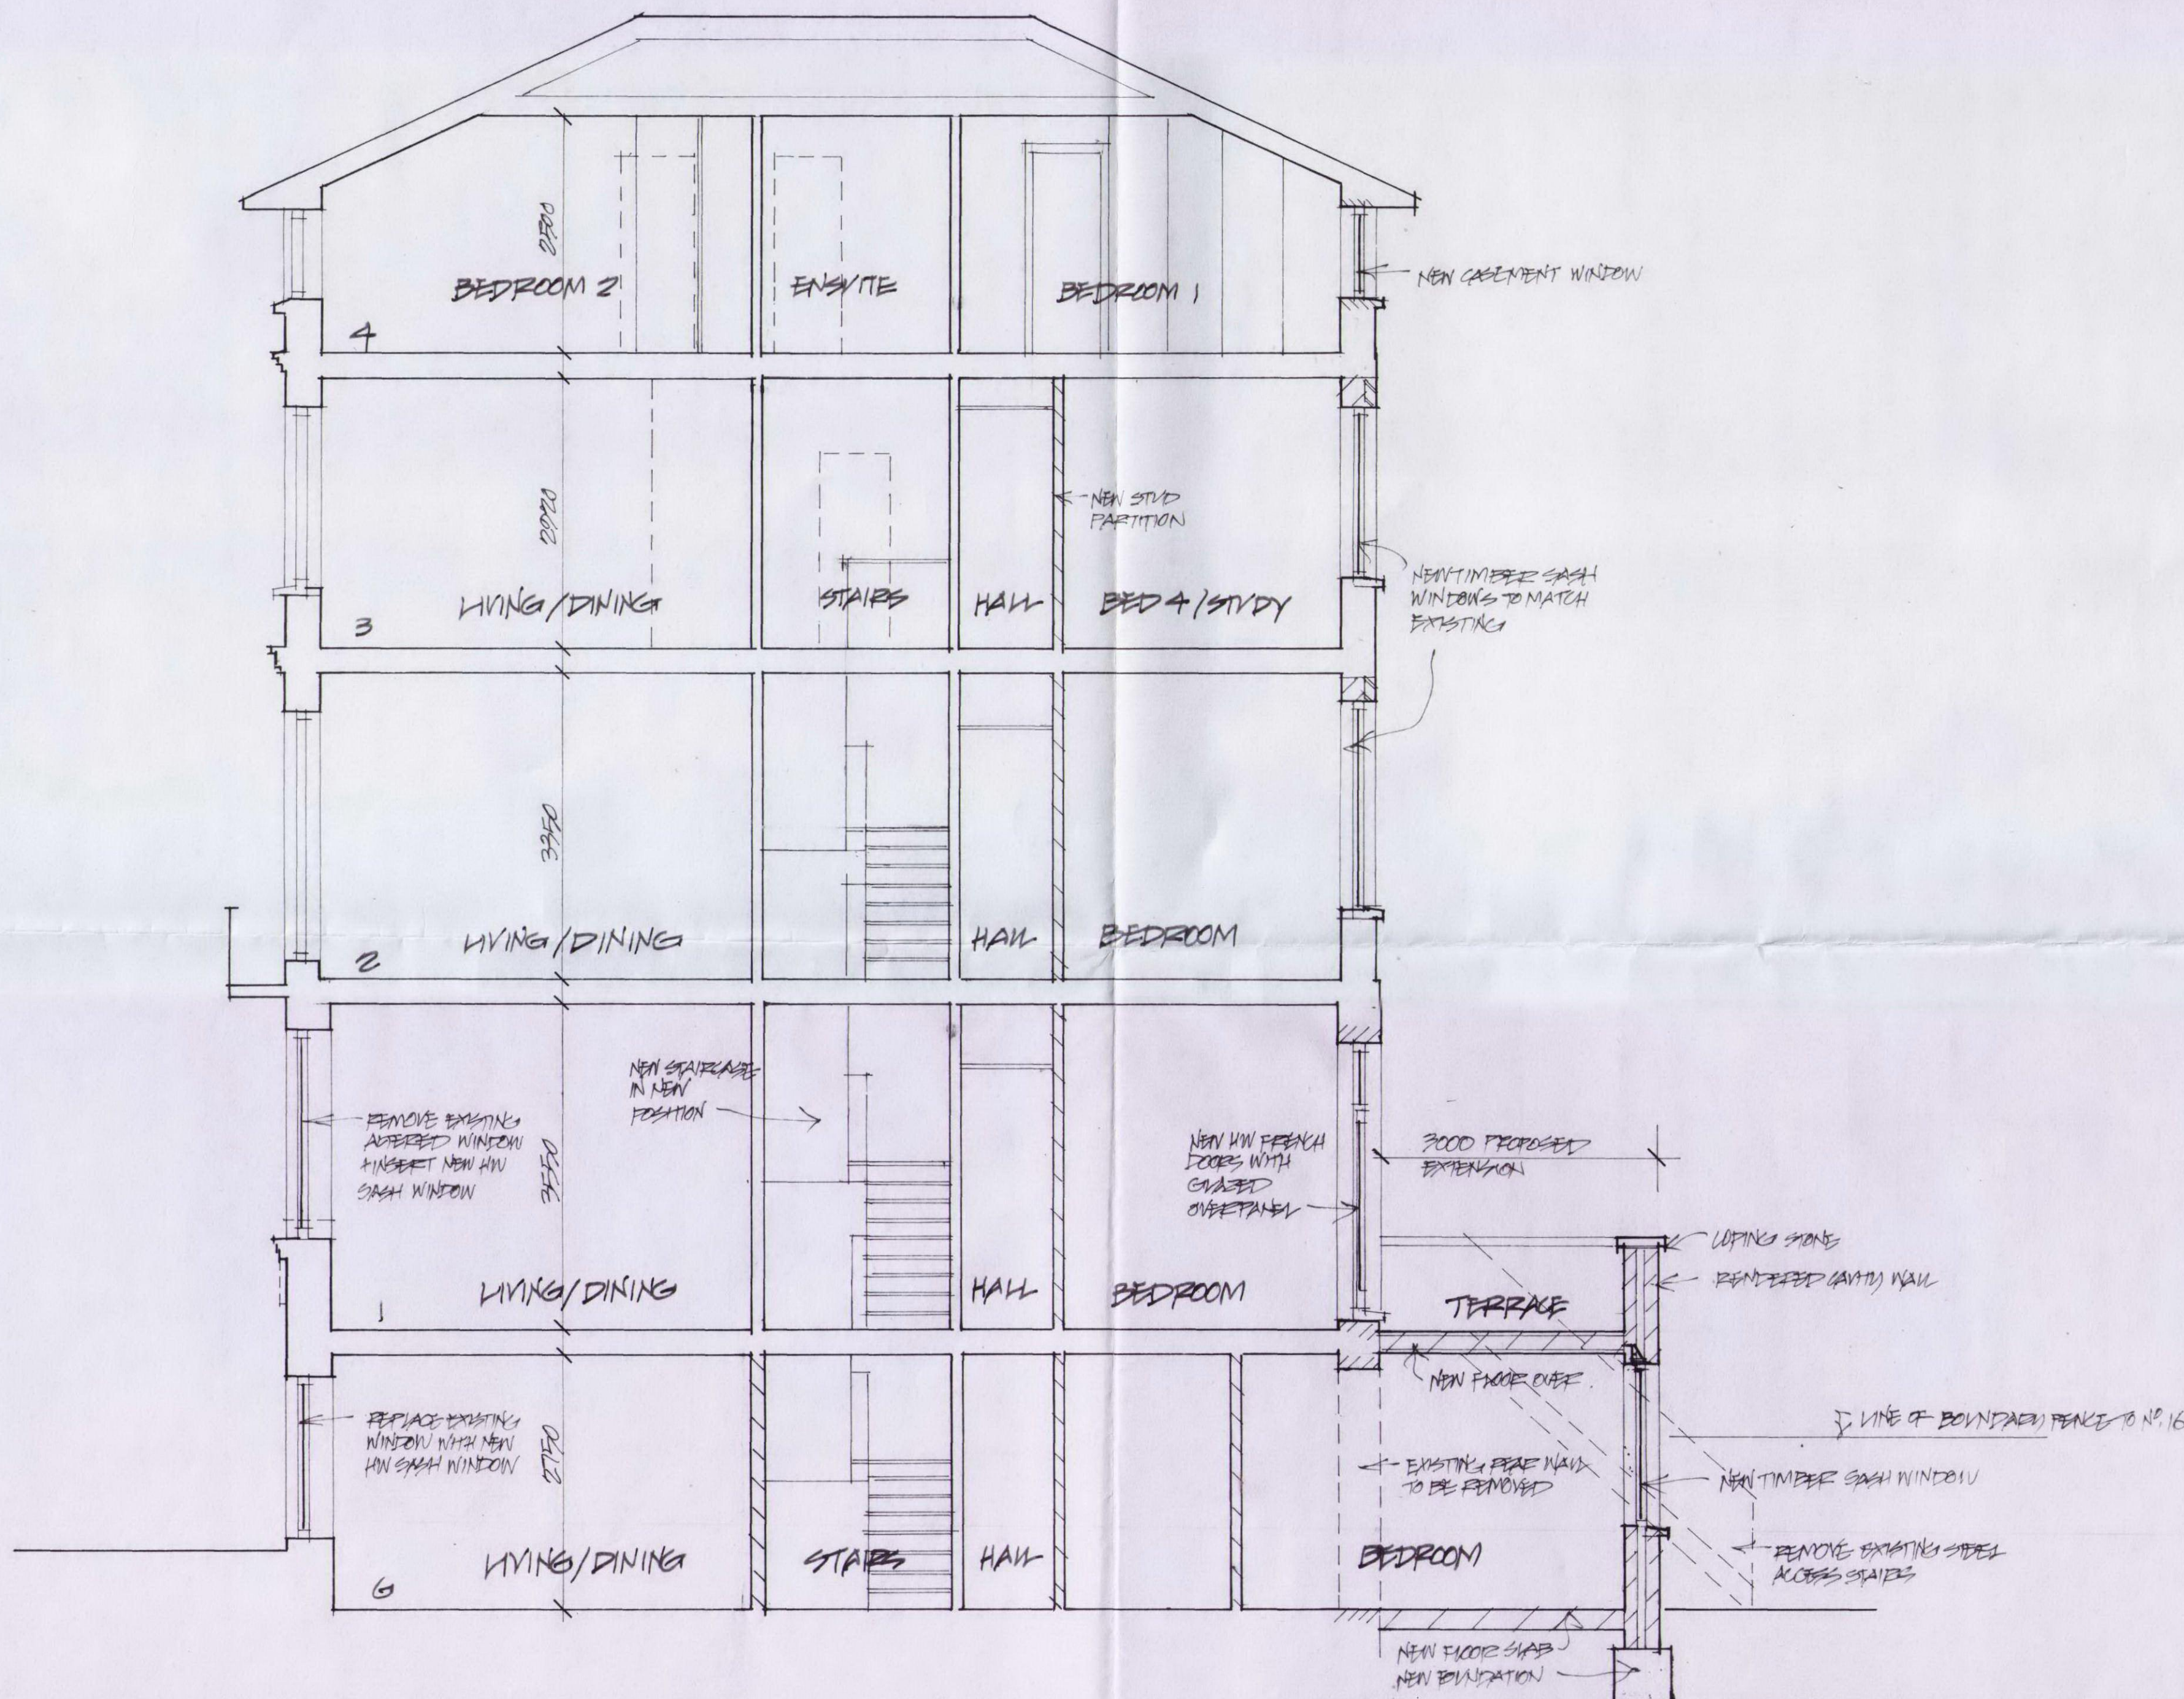

DIAL BUILDING DESIGNS LTD
 21 PALMERSTON ROAD
 BOWES PARK
 LONDON N22 8Q6
 TEL/FAX 020 8888 1338

PROJECT
 14-15 COLLEGE CRESCENT
 SWISS LOTAGE, LONDON NW3 5LL
 DRAWING
 SECTION B.B : AS PROPOSED

SCALE 1:50	DATE OCT 10
DRAWING NO. D1025/13	