


ELEVATION

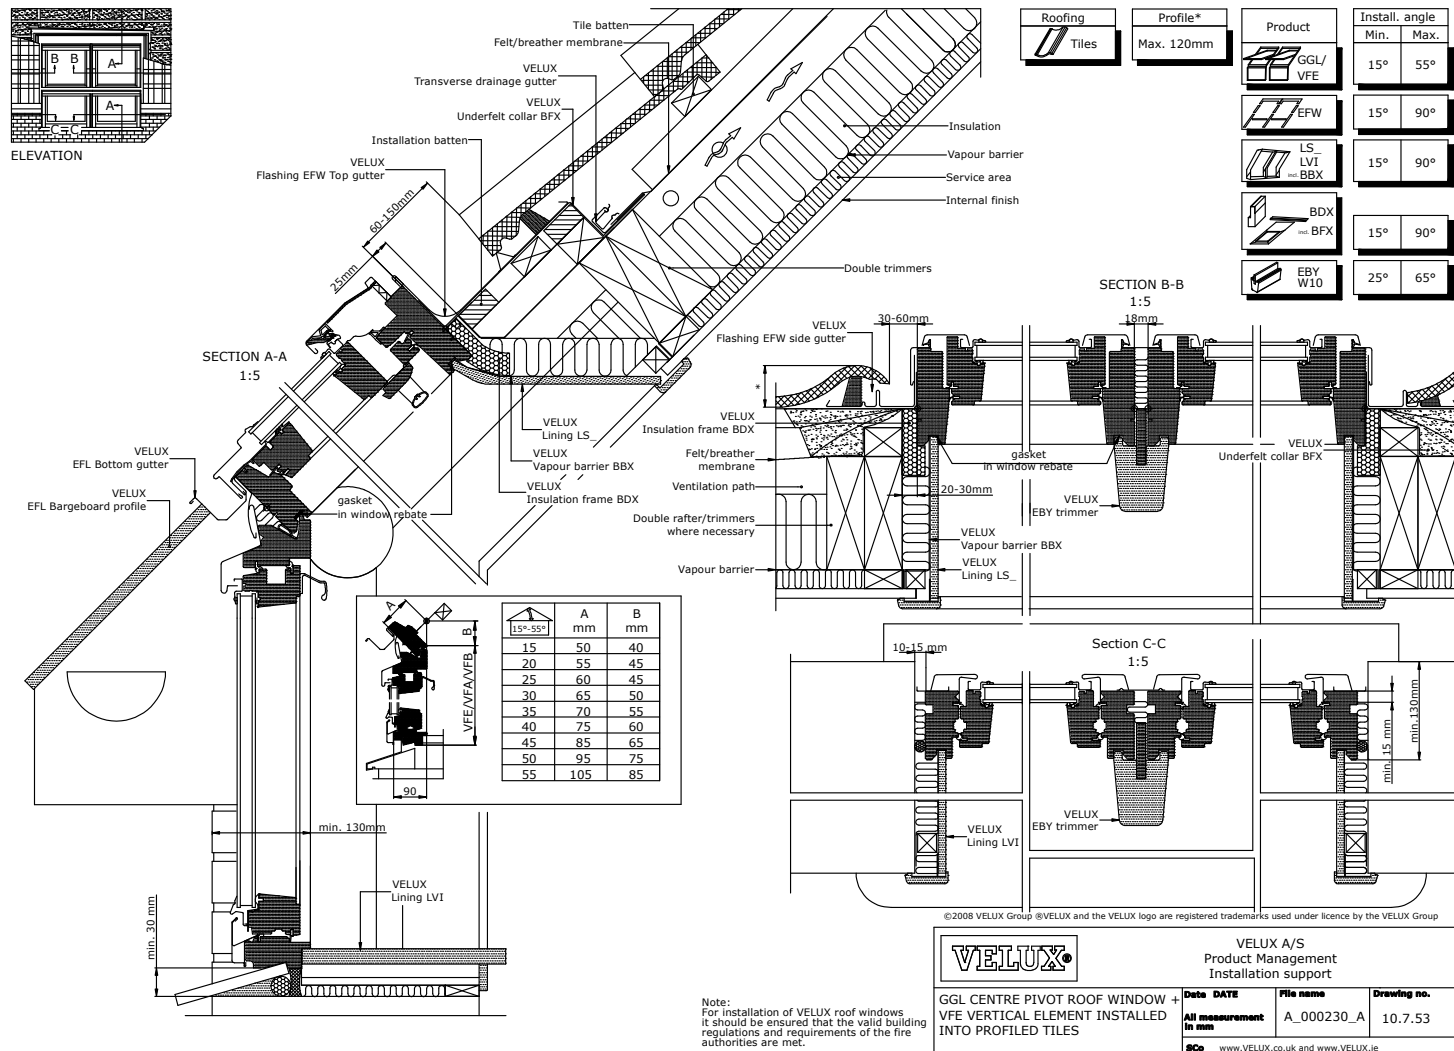

Roofing	Profile*	Product	Install. angle
Tiles	Max. 120mm	GGL/VFE	Min. 15° Max. 55°
		EFW	15° 90°
		LS_LVI=BBX	15° 90°
		BDX=BBX	15° 90°
		EBY W10	25° 65°

15°-55°	A mm	B mm
15	50	40
20	55	45
25	60	45
30	65	50
35	70	55
40	75	60
45	85	65
50	95	75
55	105	85

Note:
For installation of VELUX roof windows it should be ensured that the valid building regulations and requirements of the fire authorities are met.

©2008 VELUX Group. ®VELUX and the VELUX logo are registered trademarks used under licence by the VELUX Group

VELUX®

VELUX A/S
Product Management
Installation support

Date DATE	File name A_000230_A	Drawing no. 10.7.53
All measurement in mm		
SC0 www.VELUX.co.uk and www.VELUX.ie		

GGL CENTRE PIVOT ROOF WINDOW + VFE VERTICAL ELEMENT INSTALLED INTO PROFILED TILES