
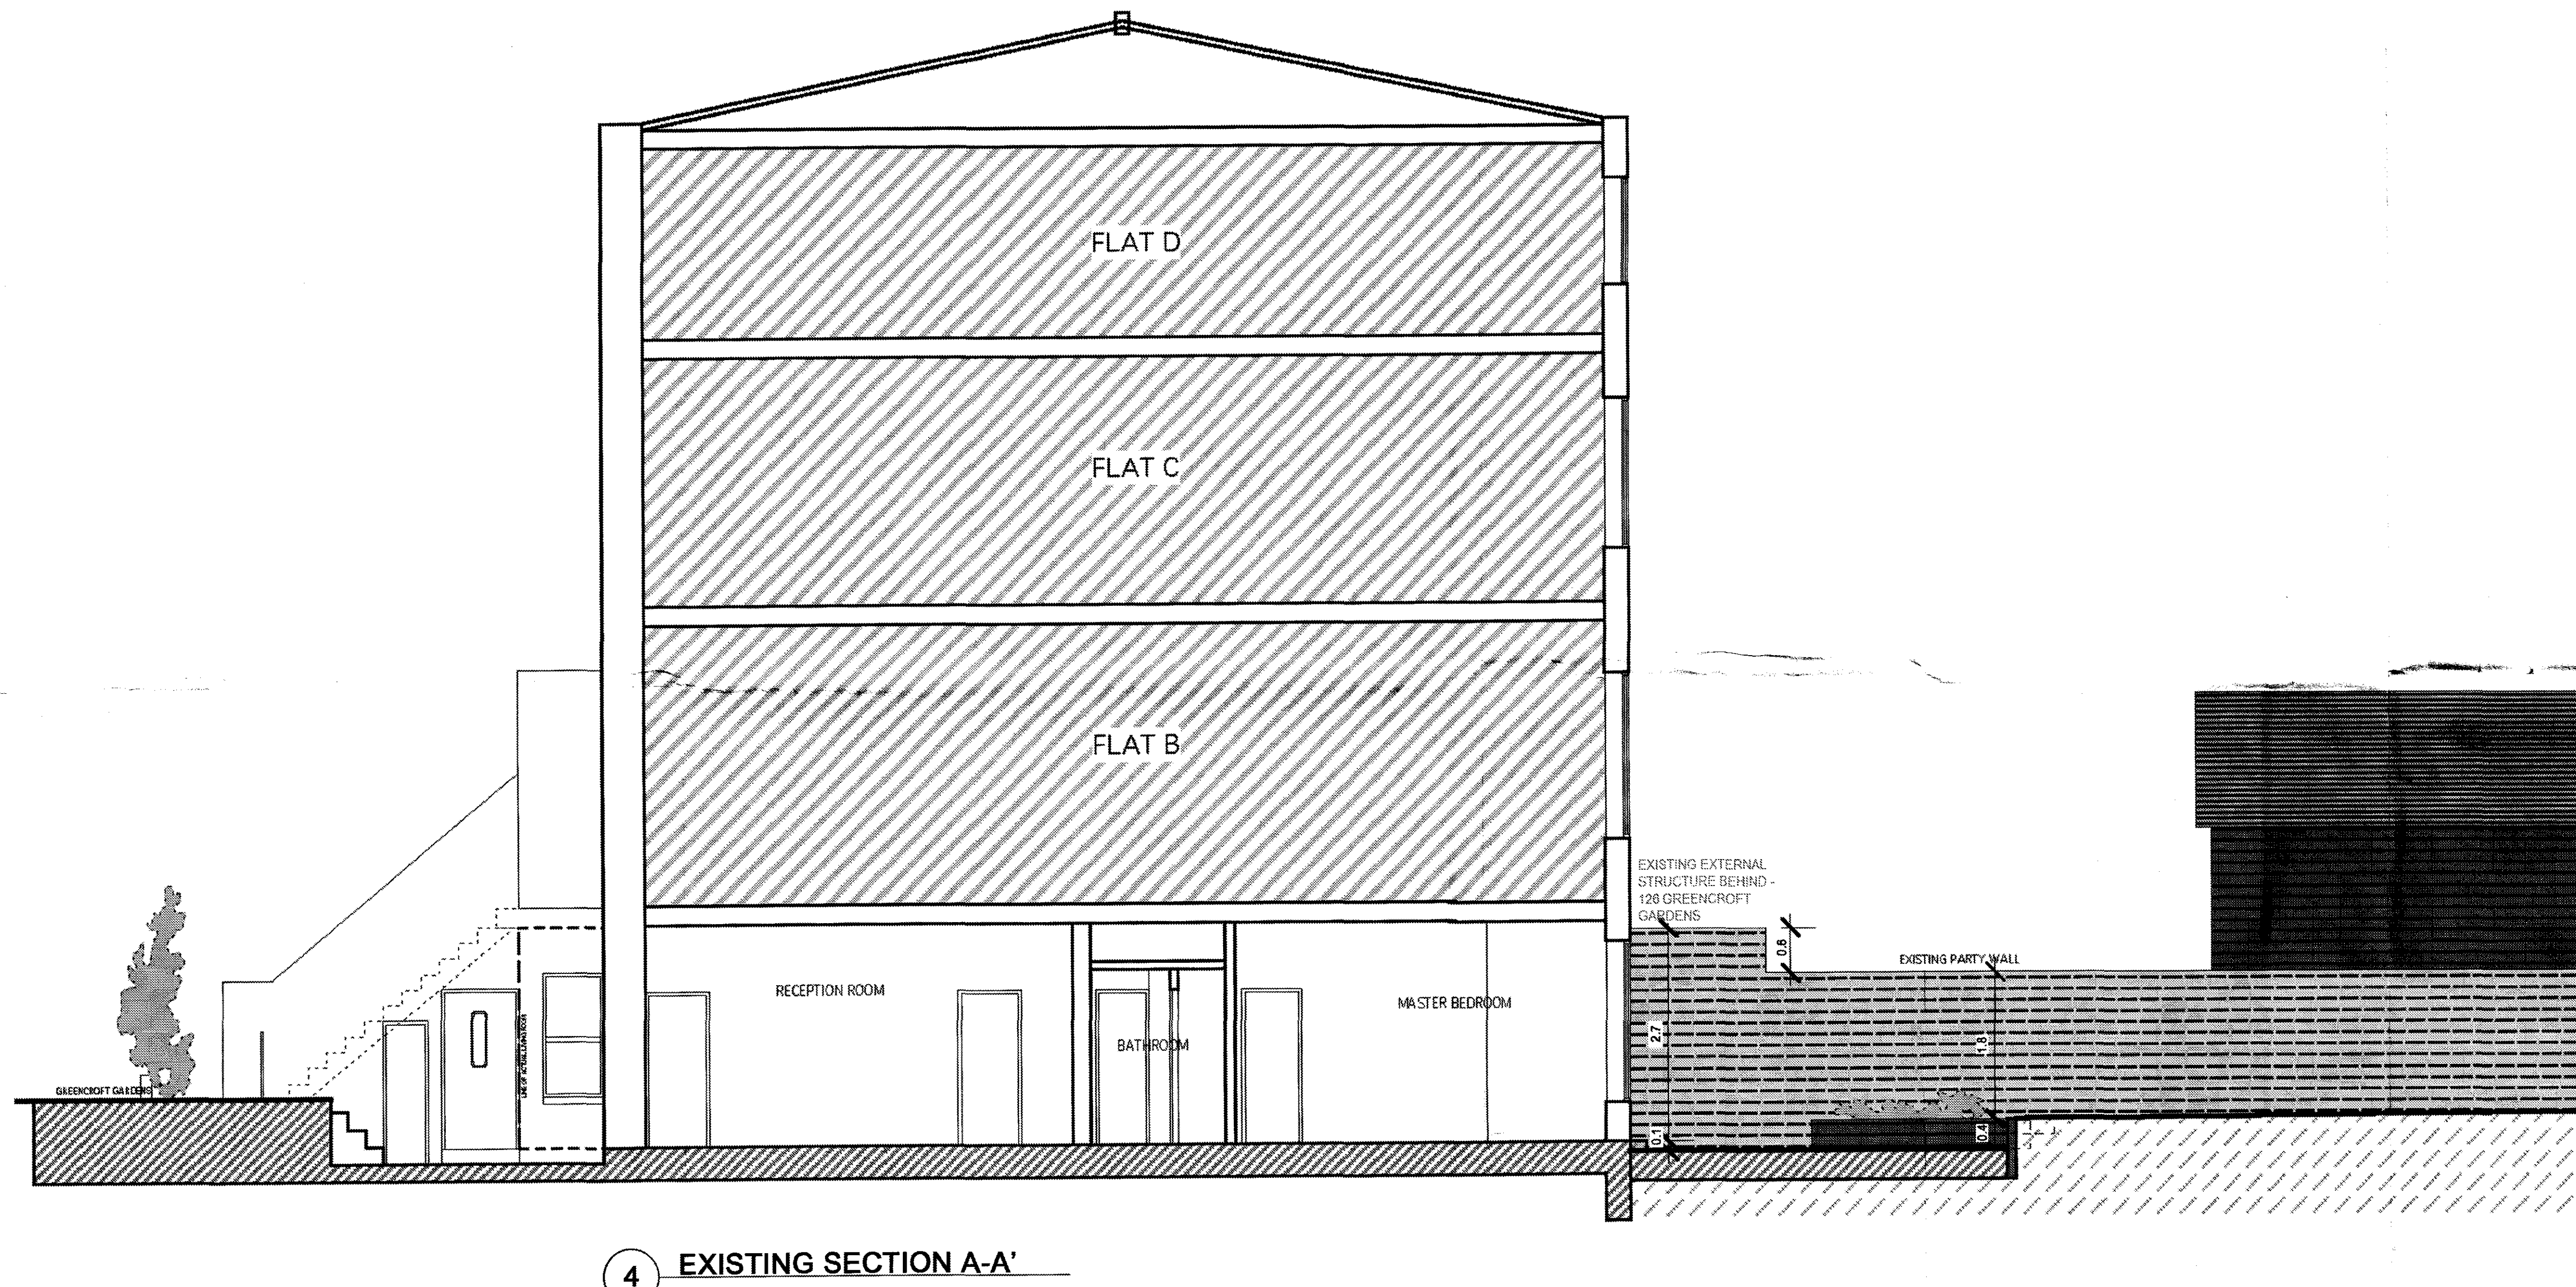


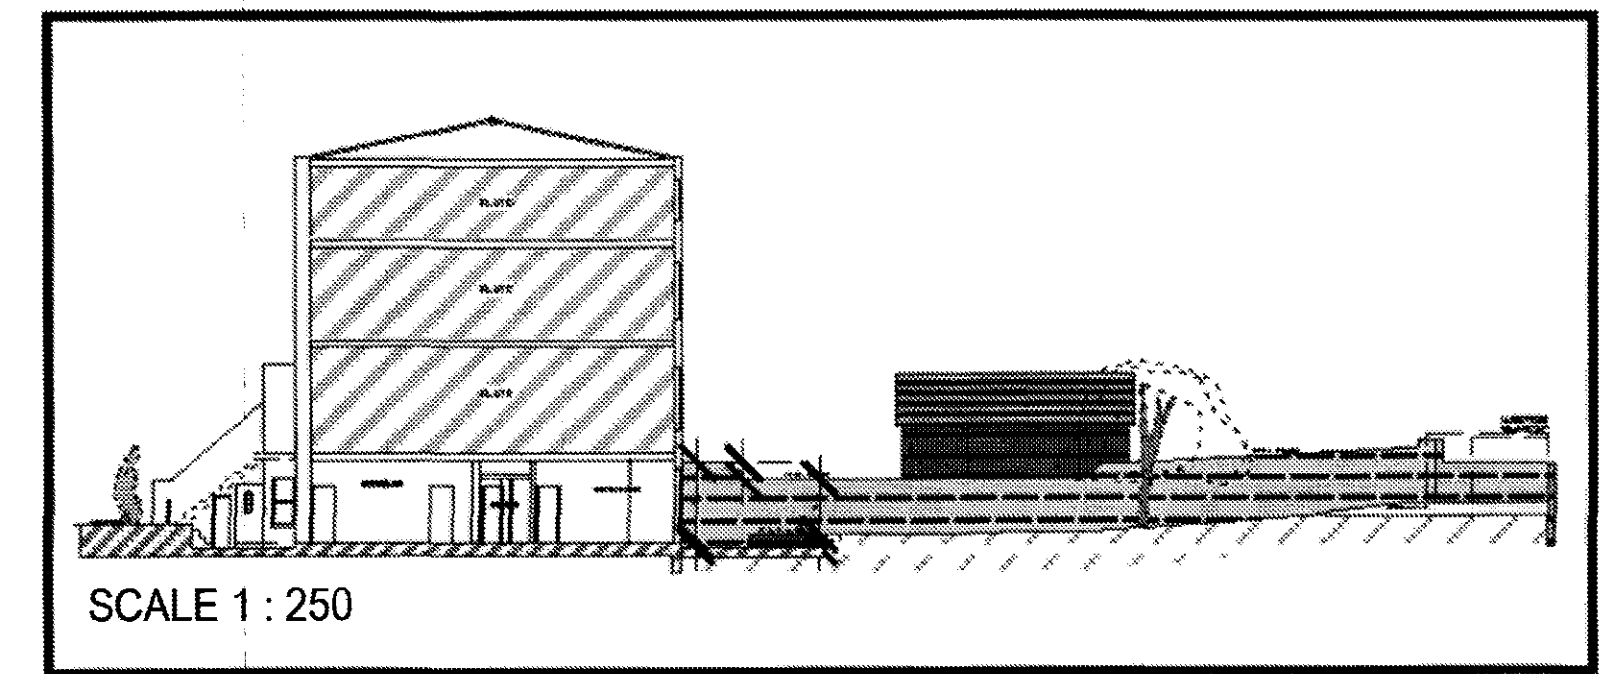

4 EXISTING SECTION A-A'
scale 1:50

101 - EX - SEC.

TITLE 101 - EX - SEC EXISTING SECTION A-A'	DATE 24 11 2009	DESIGNER JEE EUN LEE	DO NOT SCALE FROM THE DRAWING. ALL DIMENSIONS ARE IN MM, ARE INDICATED ONLY & MUST BE CONFIRMED ON SITE. COPYRIGHT DeJeINTERNATIONAL LTD.
SCALE 1:50 @ A1	DRAWN BY NB	DWG No 02 - ES DeJe International Ltd	