


6 PROPOSED REAR EXTENSION ELEVATION
scale 1:50

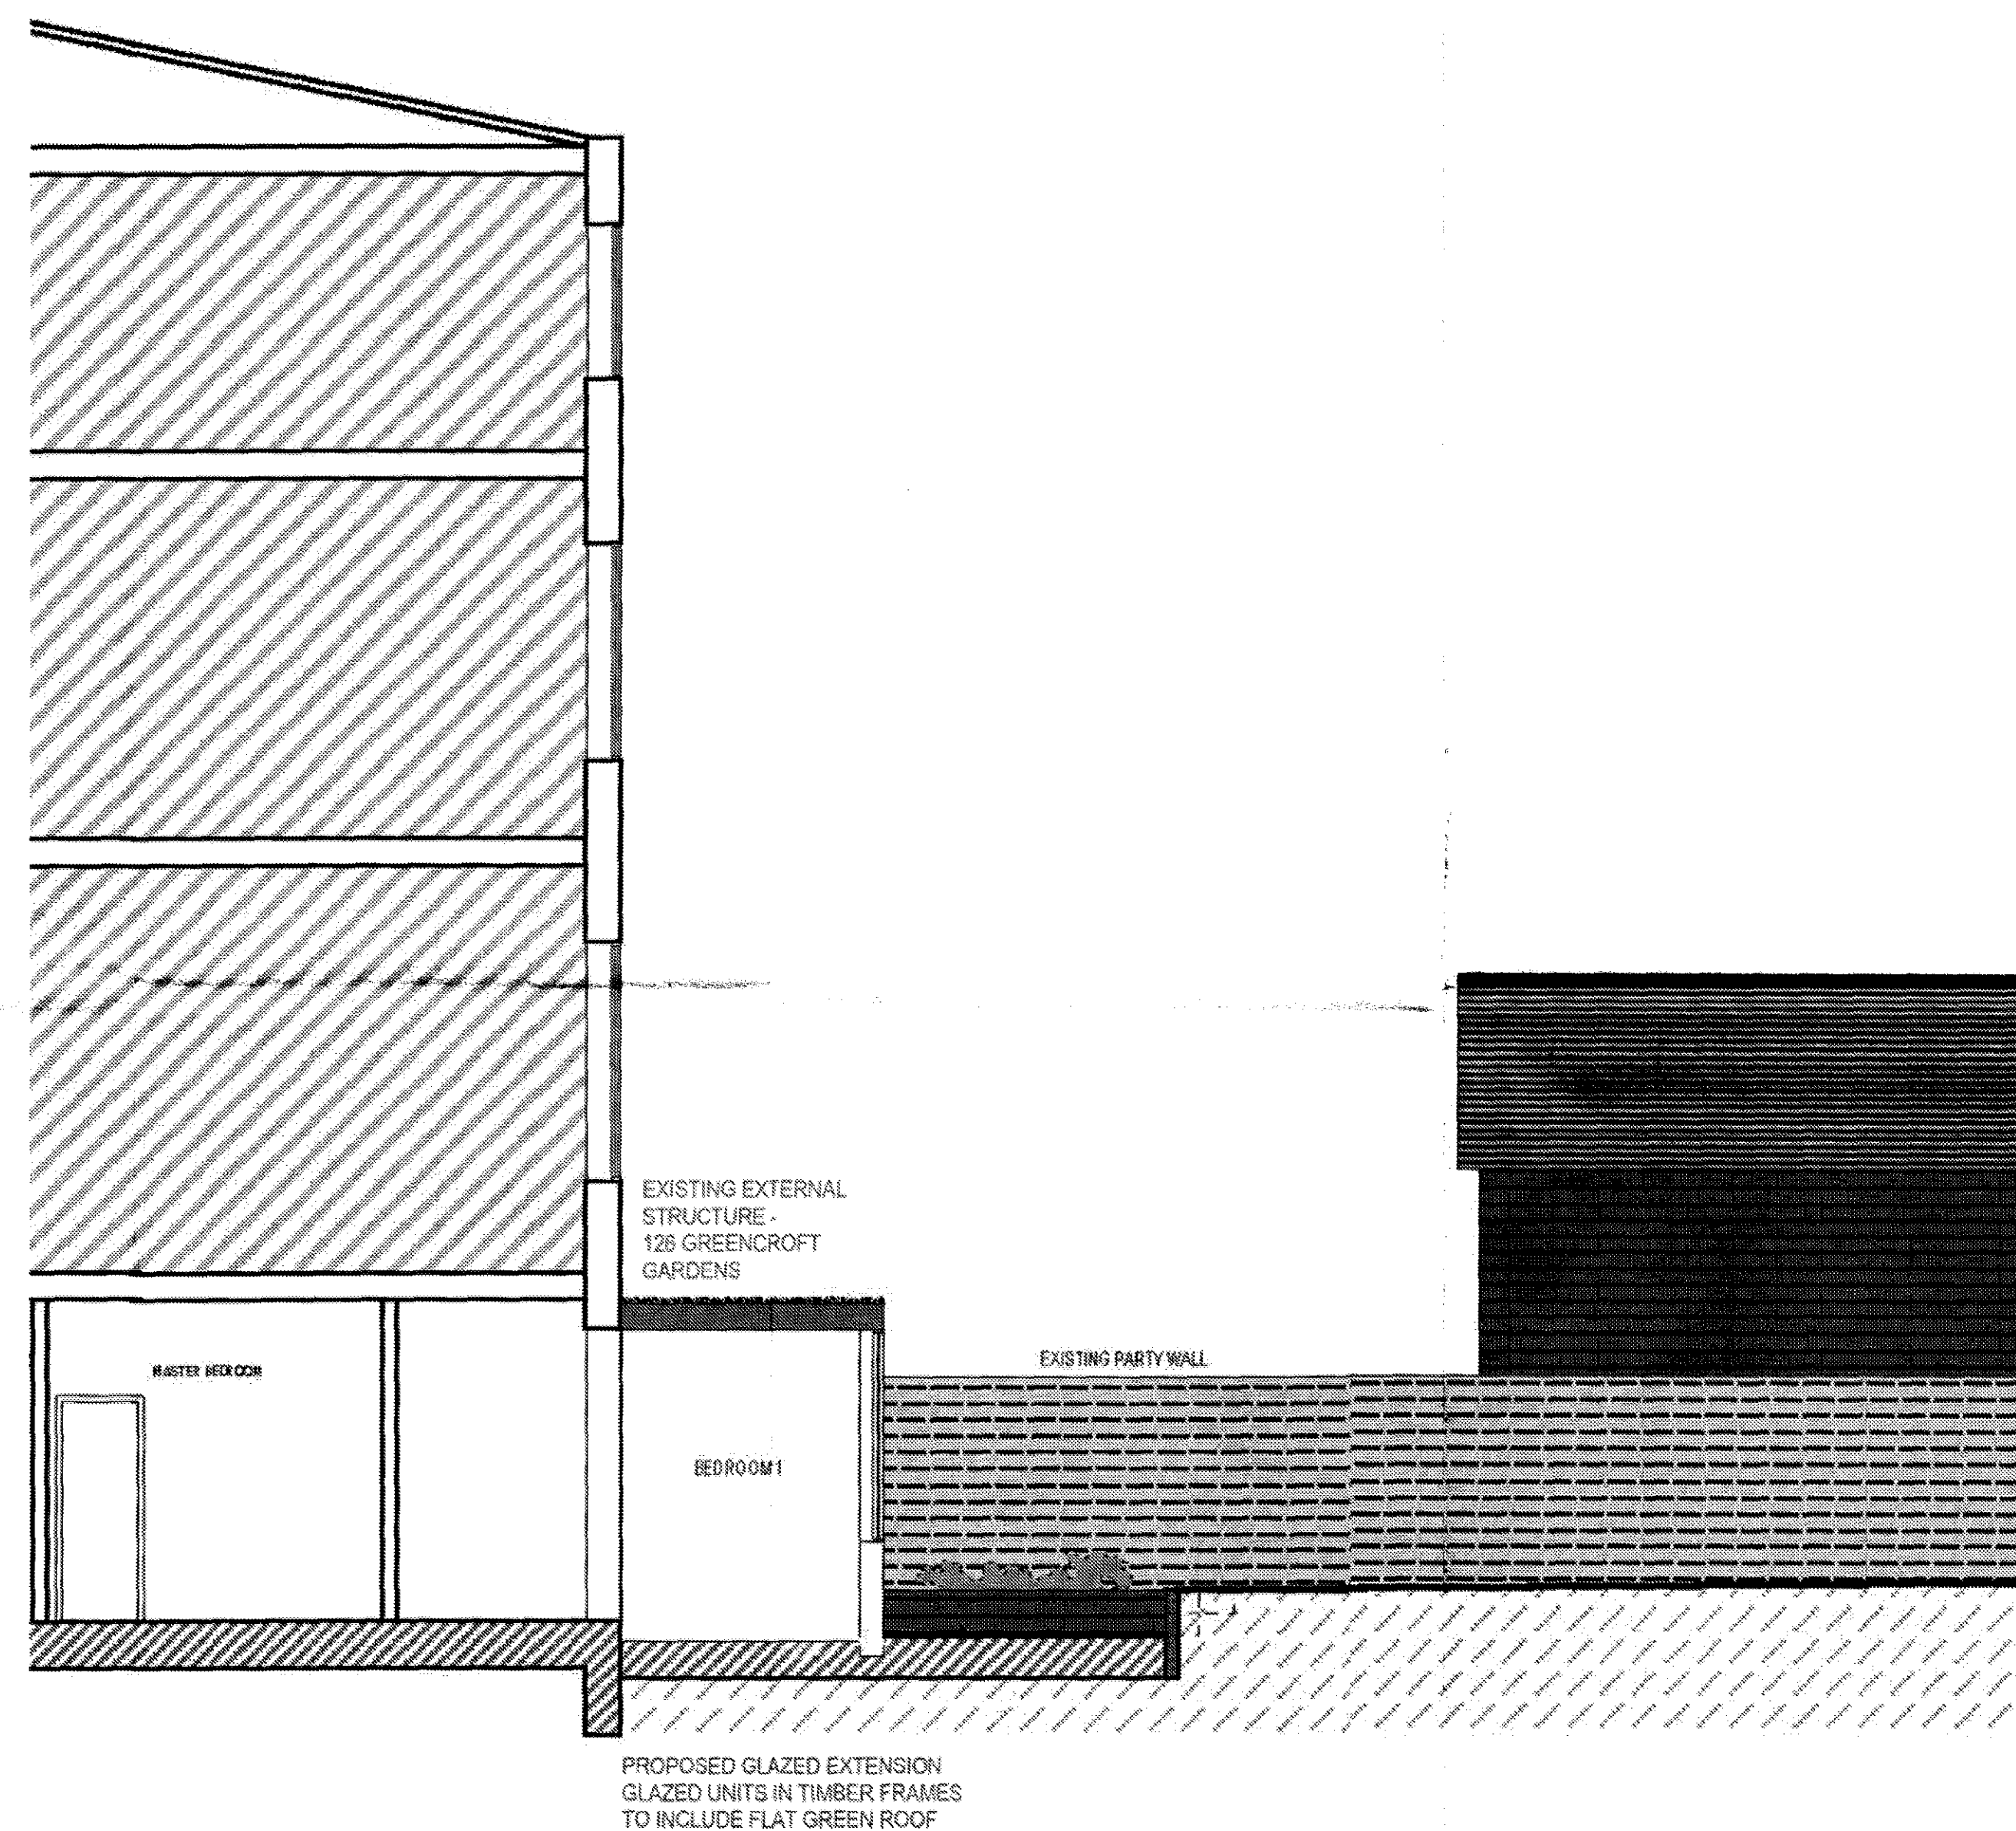

7 PROPOSED INTERNAL SECTION
scale 1:50

APPROVED 2009 Ref: 2009/5064/P

105-AP-SEC

TITLE PROPOSED ELEVATION & SECTION	DATE 24 11 2009	DESIGNER JEE EUN LEE	DO NOT SCALE FROM THE DRAWING. ALL DIMENSIONS ARE IN MM, ARE INDICATED ONLY & MUST BE CONFIRMED ON SITE. COPYRIGHT DeJeINTERNATIONAL LTD.
SCALE 1:50 @ A1	DRAWN BY NB	DWG No 02 - PES DeJe International Ltd	