


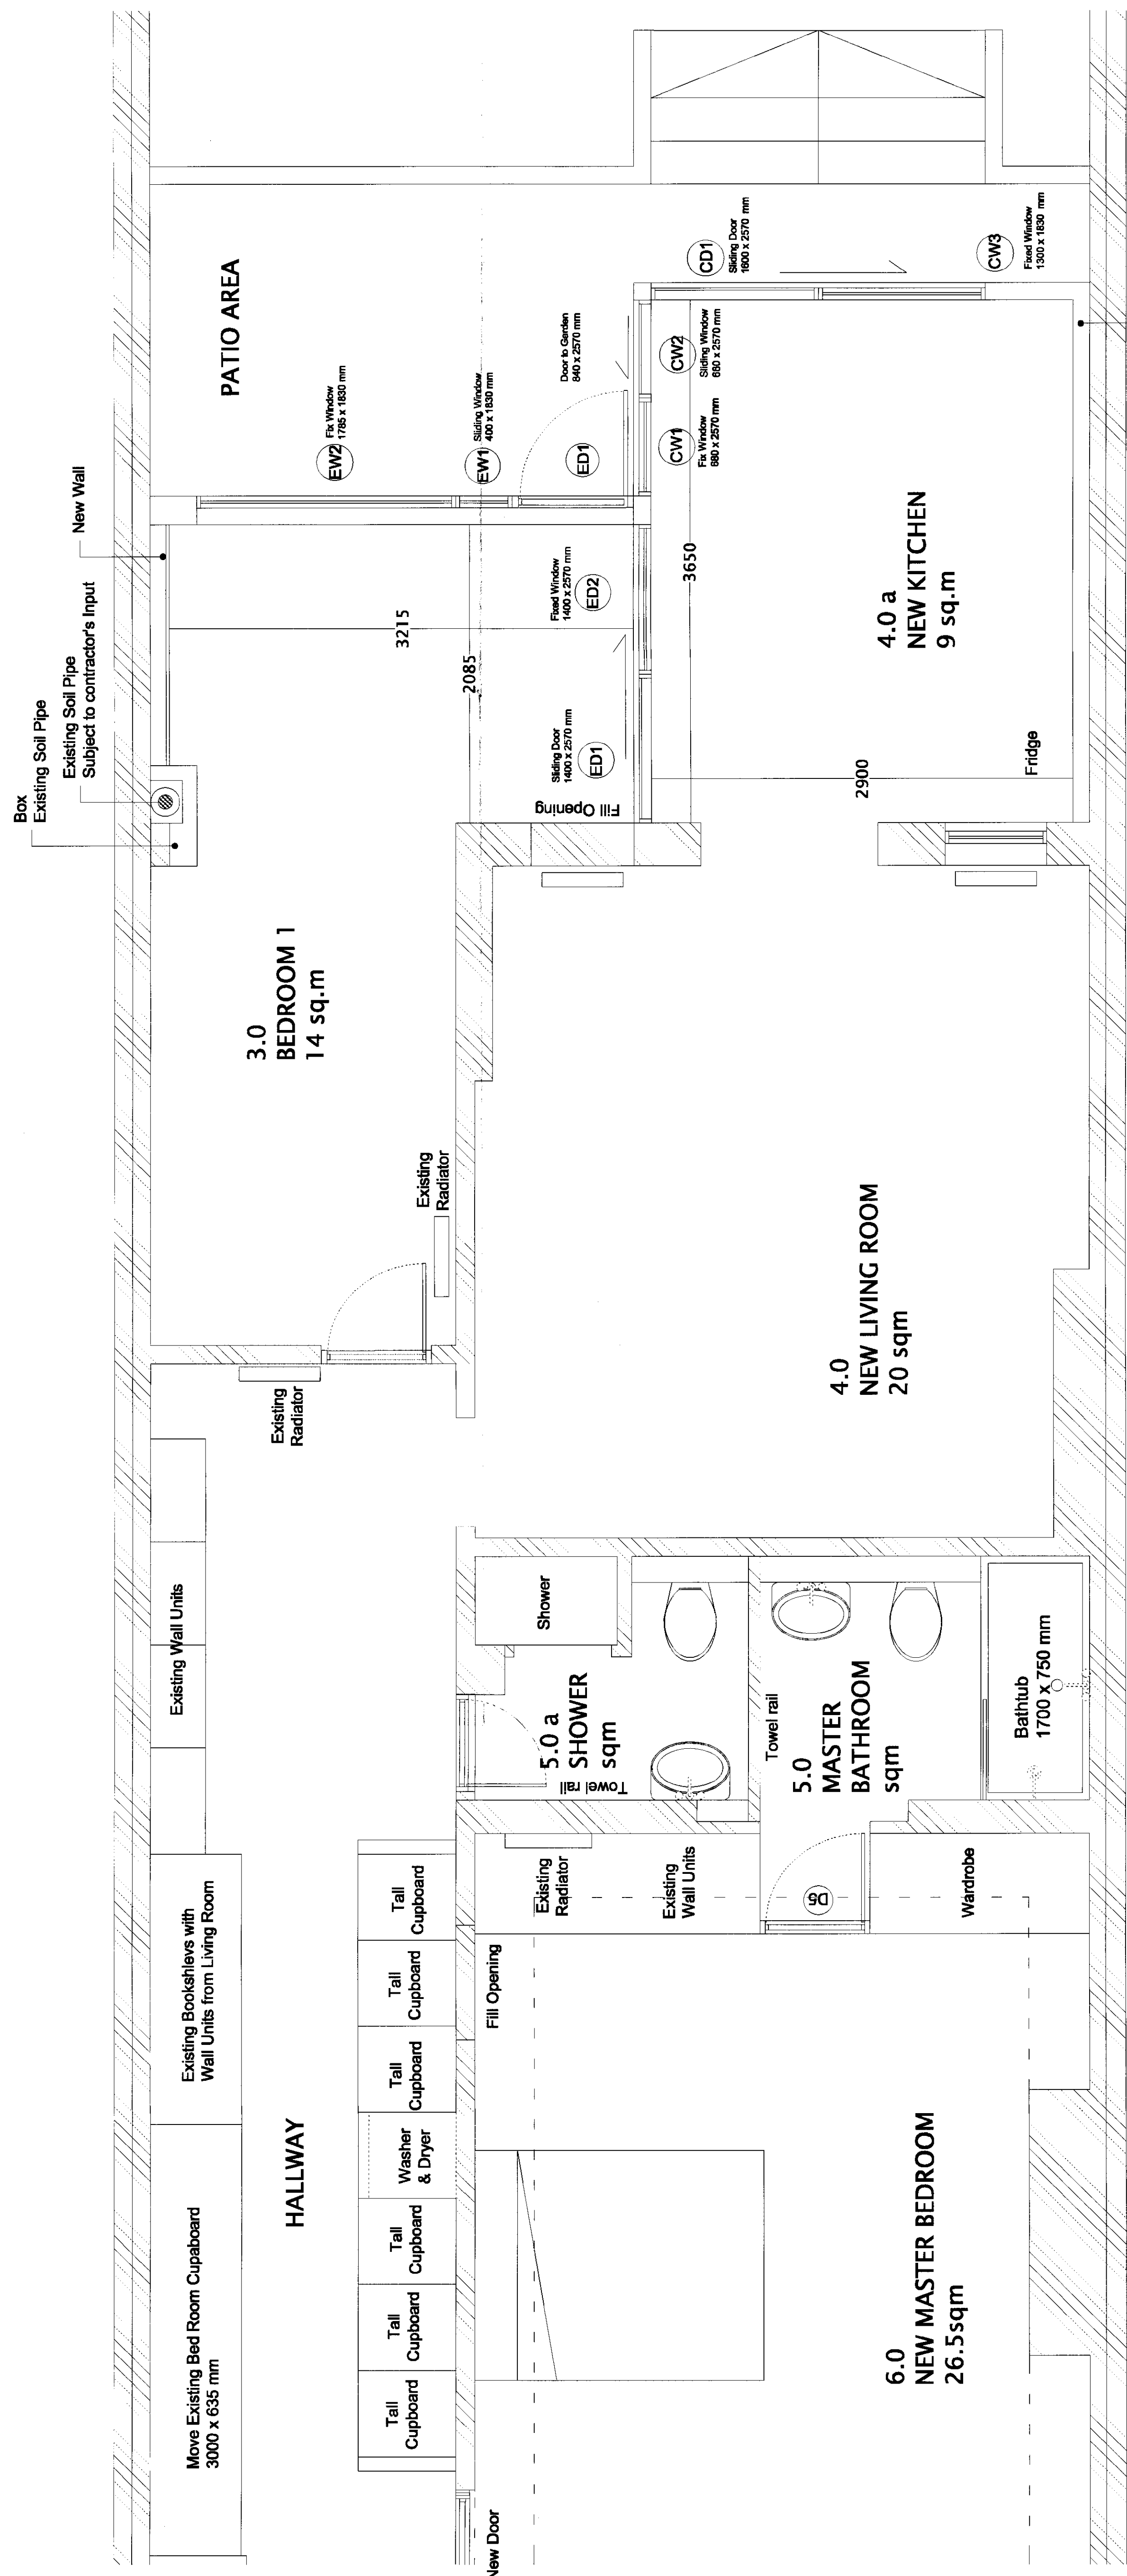

DO NOT SCALE FROM THE DRAWING. ALL DIMENSIONS ARE IN MM, ARE INDICATED ONLY & MUST BE CONFIRMED ON SITE. COPYRIGHT DeJeINTERNATIONAL LTD.

REVISION	DATE	BY	CD	REASON

PROJECT		124a Greencroft Garden London NW6 3PJ	
CLIENT			
DESIGNER		Jee Eun Lee	
		De Je INTERNATIONAL LTD 124a Greencroft Gardens London NW6 3PJ	
ENGINEERING CONSULTANT			
		NEW PROPOSED 10/06/2010/5587/P	
		NEW KITCHEN CONSERVATORY	
TITLE		PROPOSED PLAN	
DATE		15 06 2010	
DRAWN BY		JL	
DWG N°		01 - FP - KC	
		SCALE 1:25 @ A1 1:50 @ A3	
		CHECKED BY	
		REVISION	