



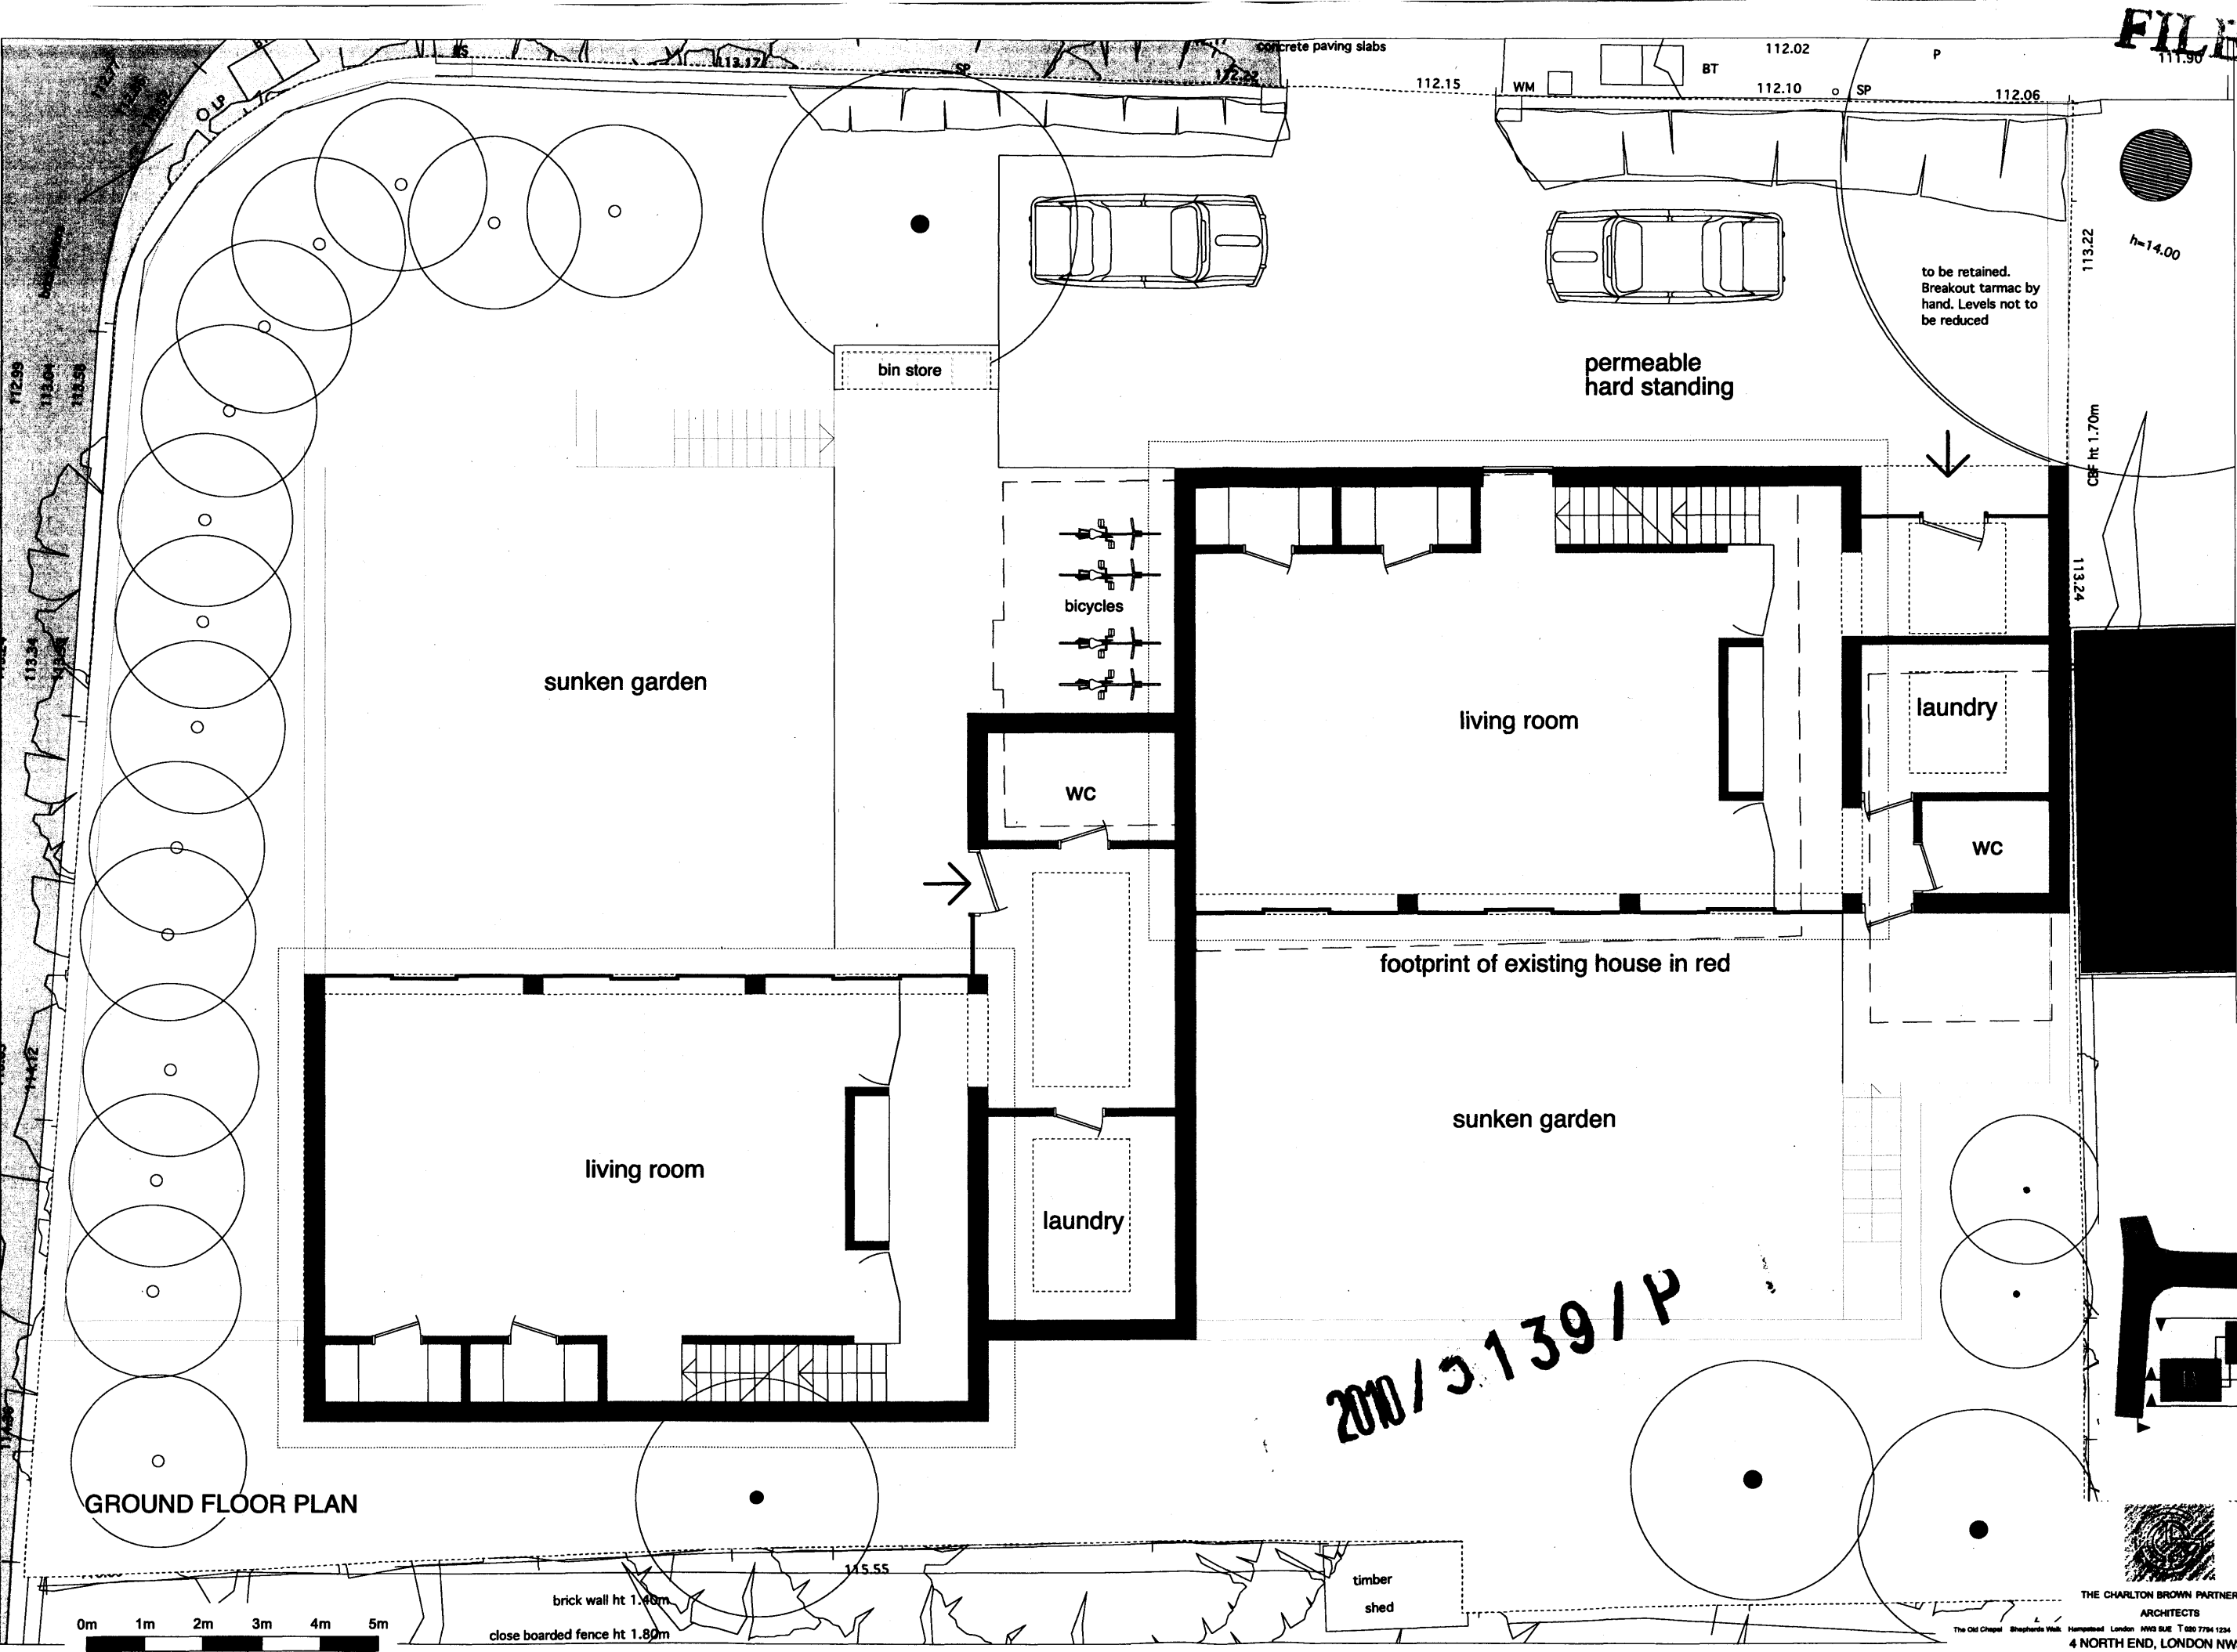

GROUND FLOOR PLAN

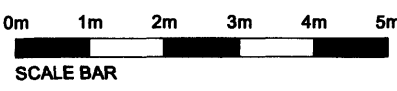

brick wall ht 1.80m
close boarded fence ht 1.80m

2010/0139/P

