


Do not scale off this drawing.
Figured dimensions only to be used.

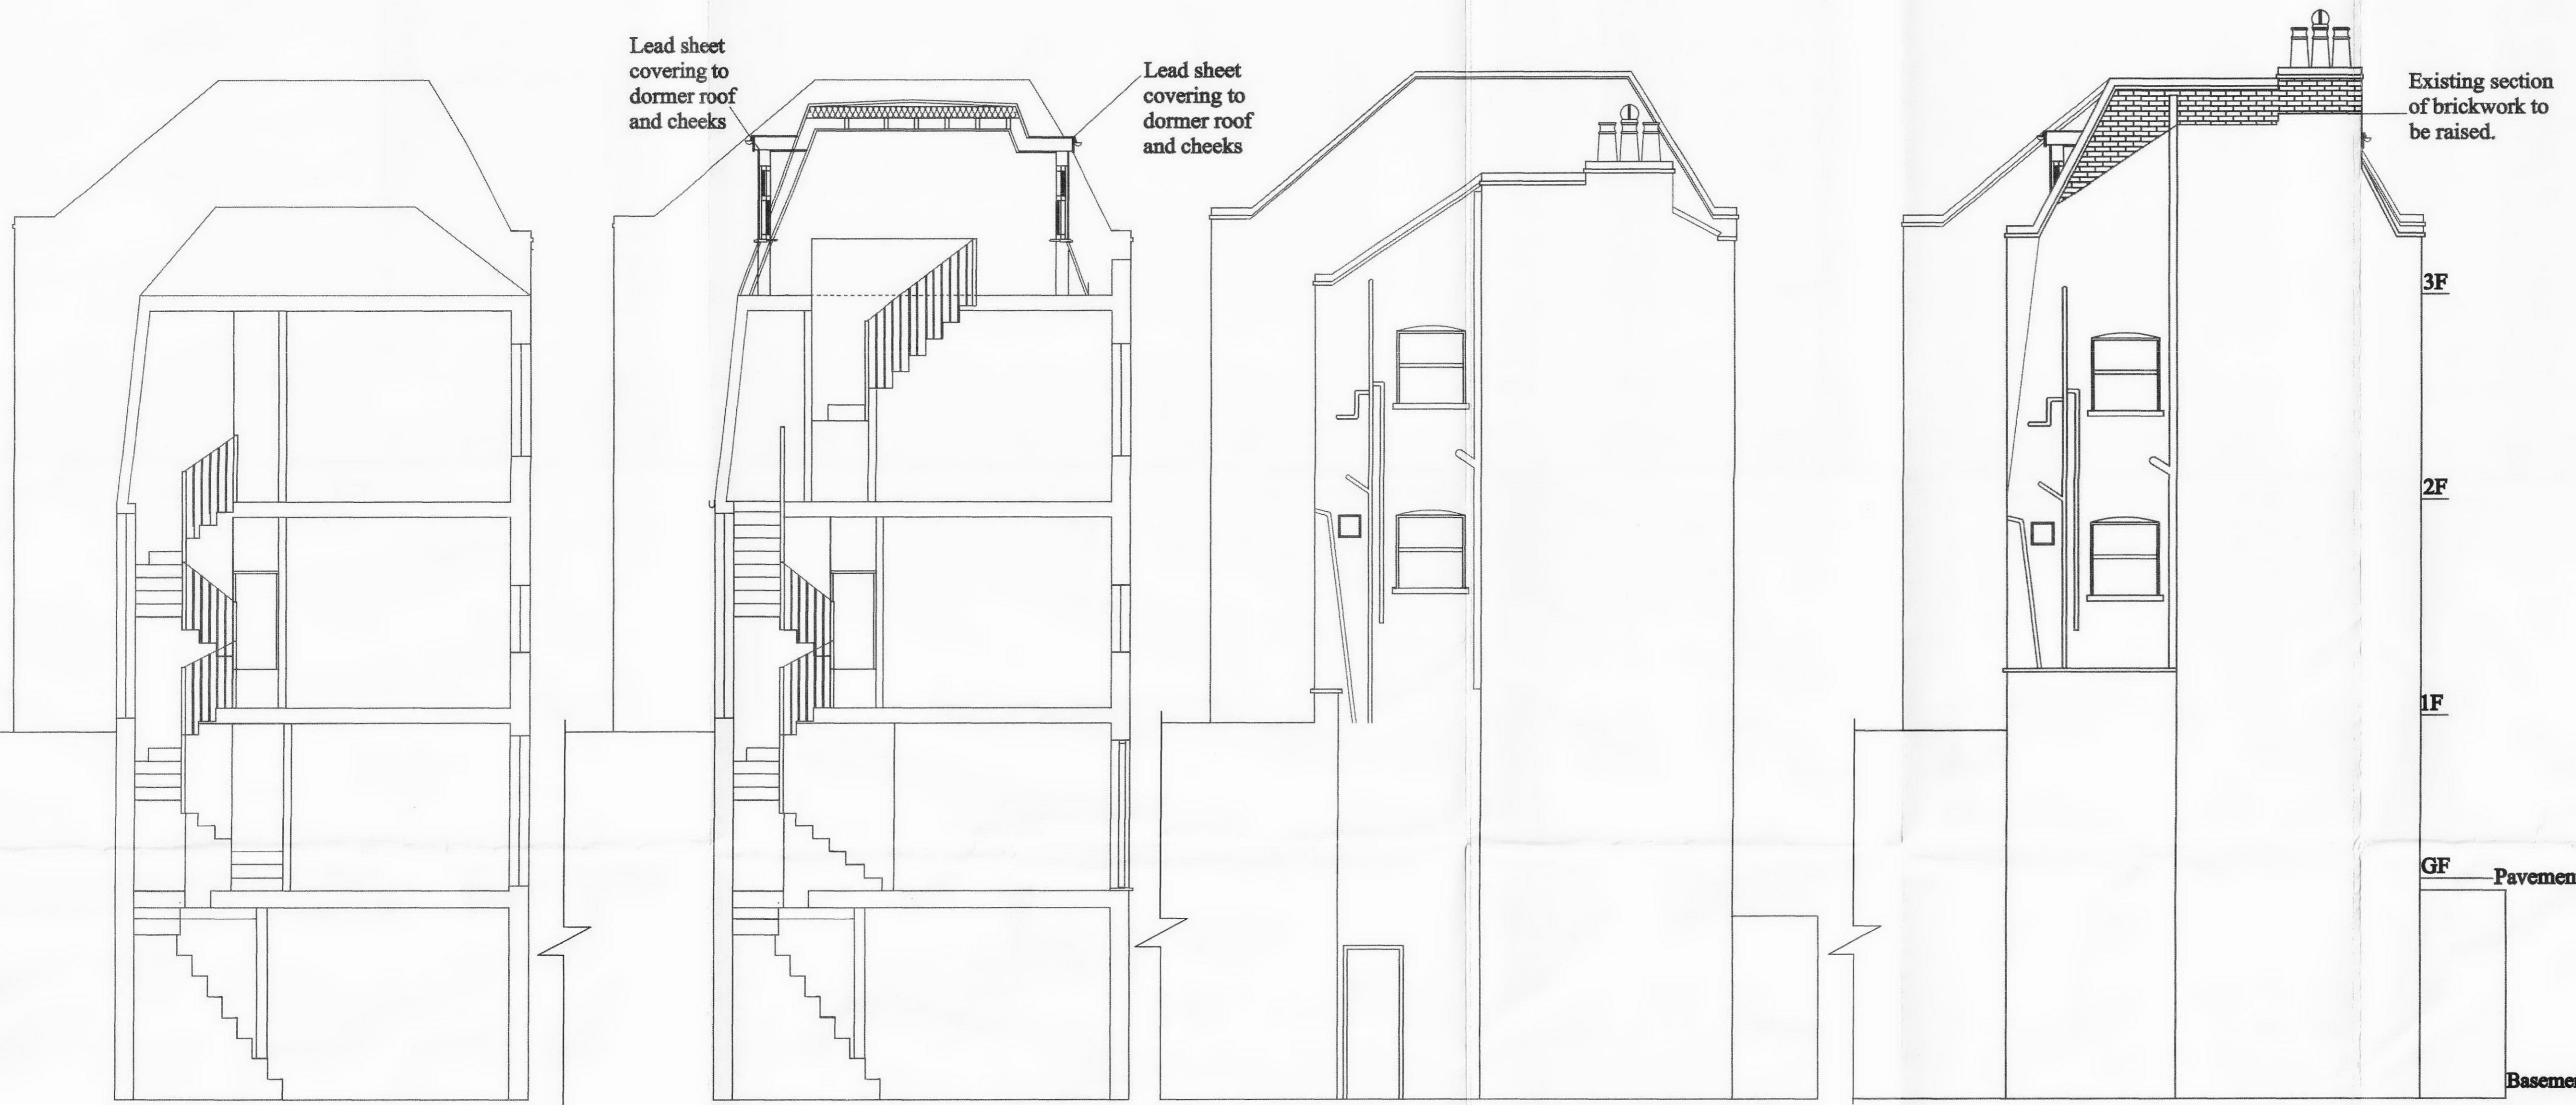


EXISTING SECTION A-A
SCALE 1:50


PROPOSED SECTION B-B
SCALE 1:50

EXISTING LEFT HAND SIDE ELEVATION
SCALE 1:50

PROPOSED LEFT HAND SIDE ELEVATION
SCALE 1:50

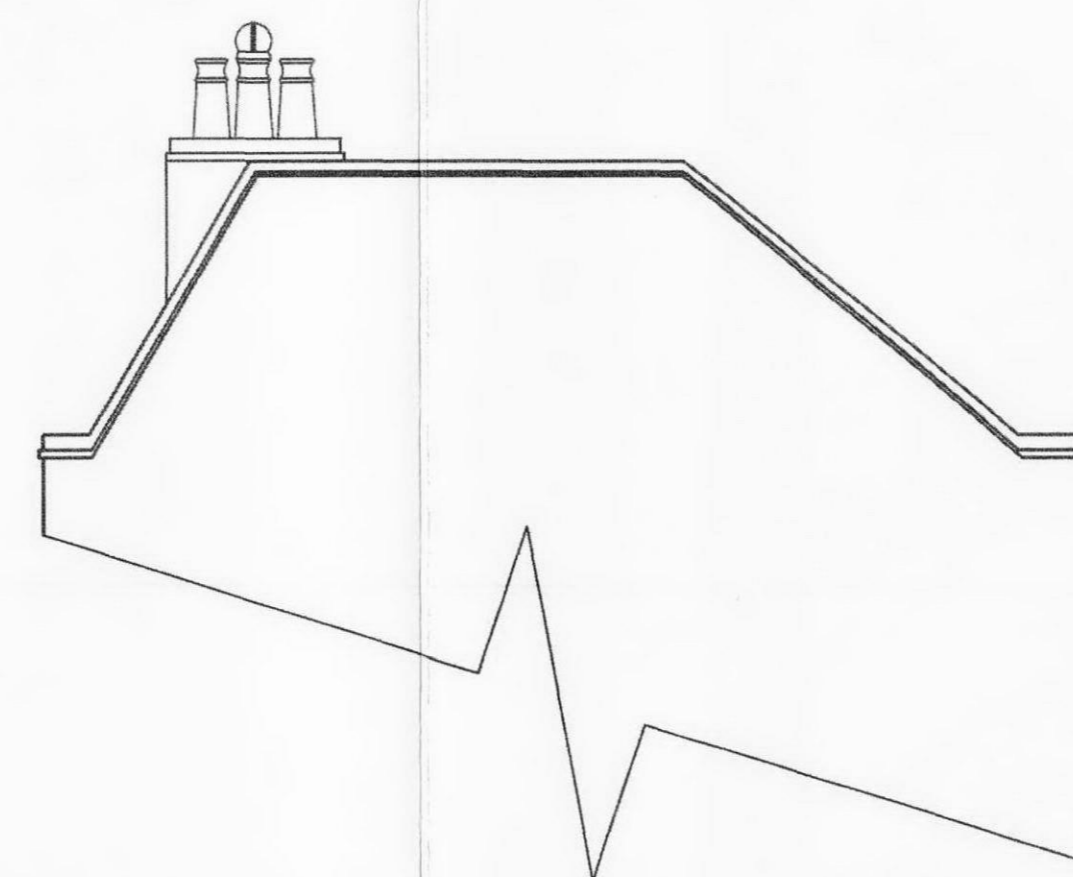

EXISTING RIGHT HAND SIDE ELEVATION
SCALE 1:50

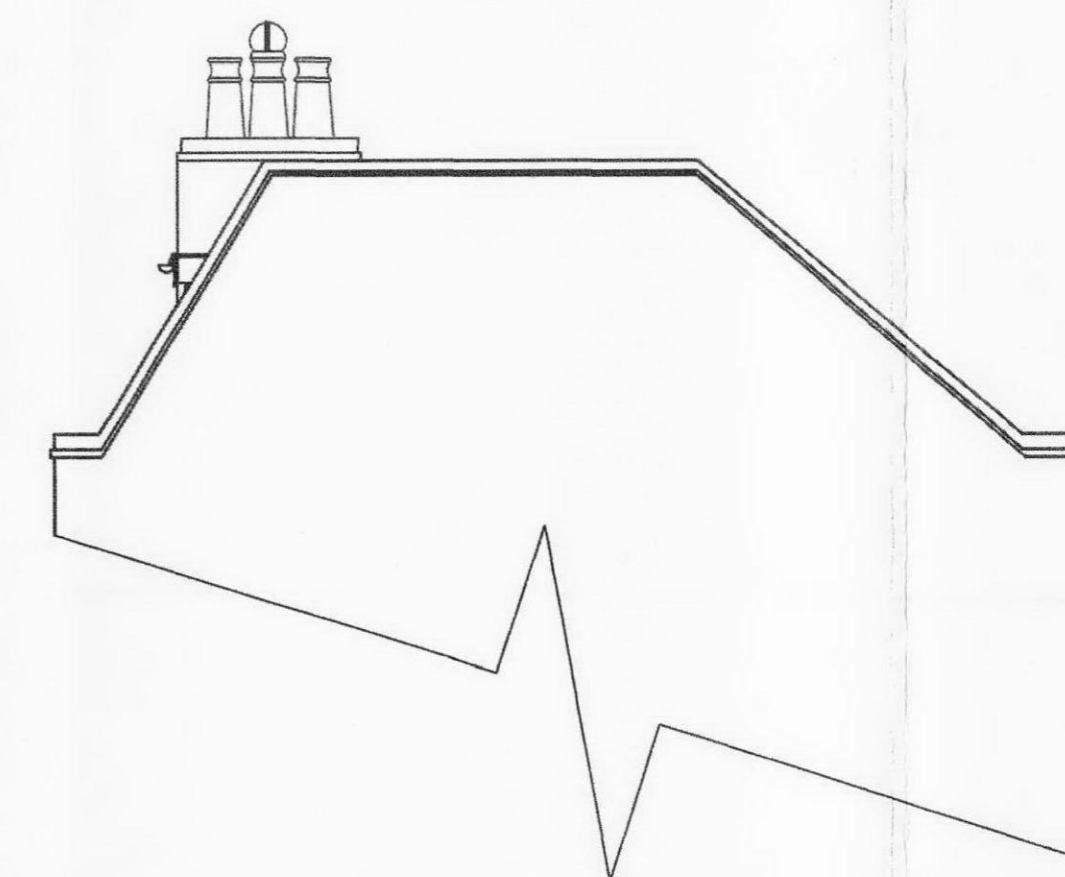

PROPOSED RIGHT HAND SIDE ELEVATION
SCALE 1:50

Revision:	Date:	Notes:
B	21/05/10	Amended Section B-B

WATKINSON+COSGRAVE
CHARTERED BUILDING SURVEYORS
CONSULTANT STRUCTURAL ENGINEERS

LINTON HOUSE
 39-51 HIGHGATE ROAD
 LONDON NW5 1RT

Tel: 020 7485 6016 Fax: 020 7284 4058
 Email: info@watcos.co.uk

Site Address:
122 DRUMMOND STREET
LONDON
NW1

Drawing Title:
EXISTING & PROPOSED
ELEVATIONS & SECTIONS

Date:
MAY 2010

Scale: 1:50 @ A1	Drawn By: ZN
----------------------------	------------------------

Drawing No: 4462/2	Revision No: B
------------------------------	--------------------------