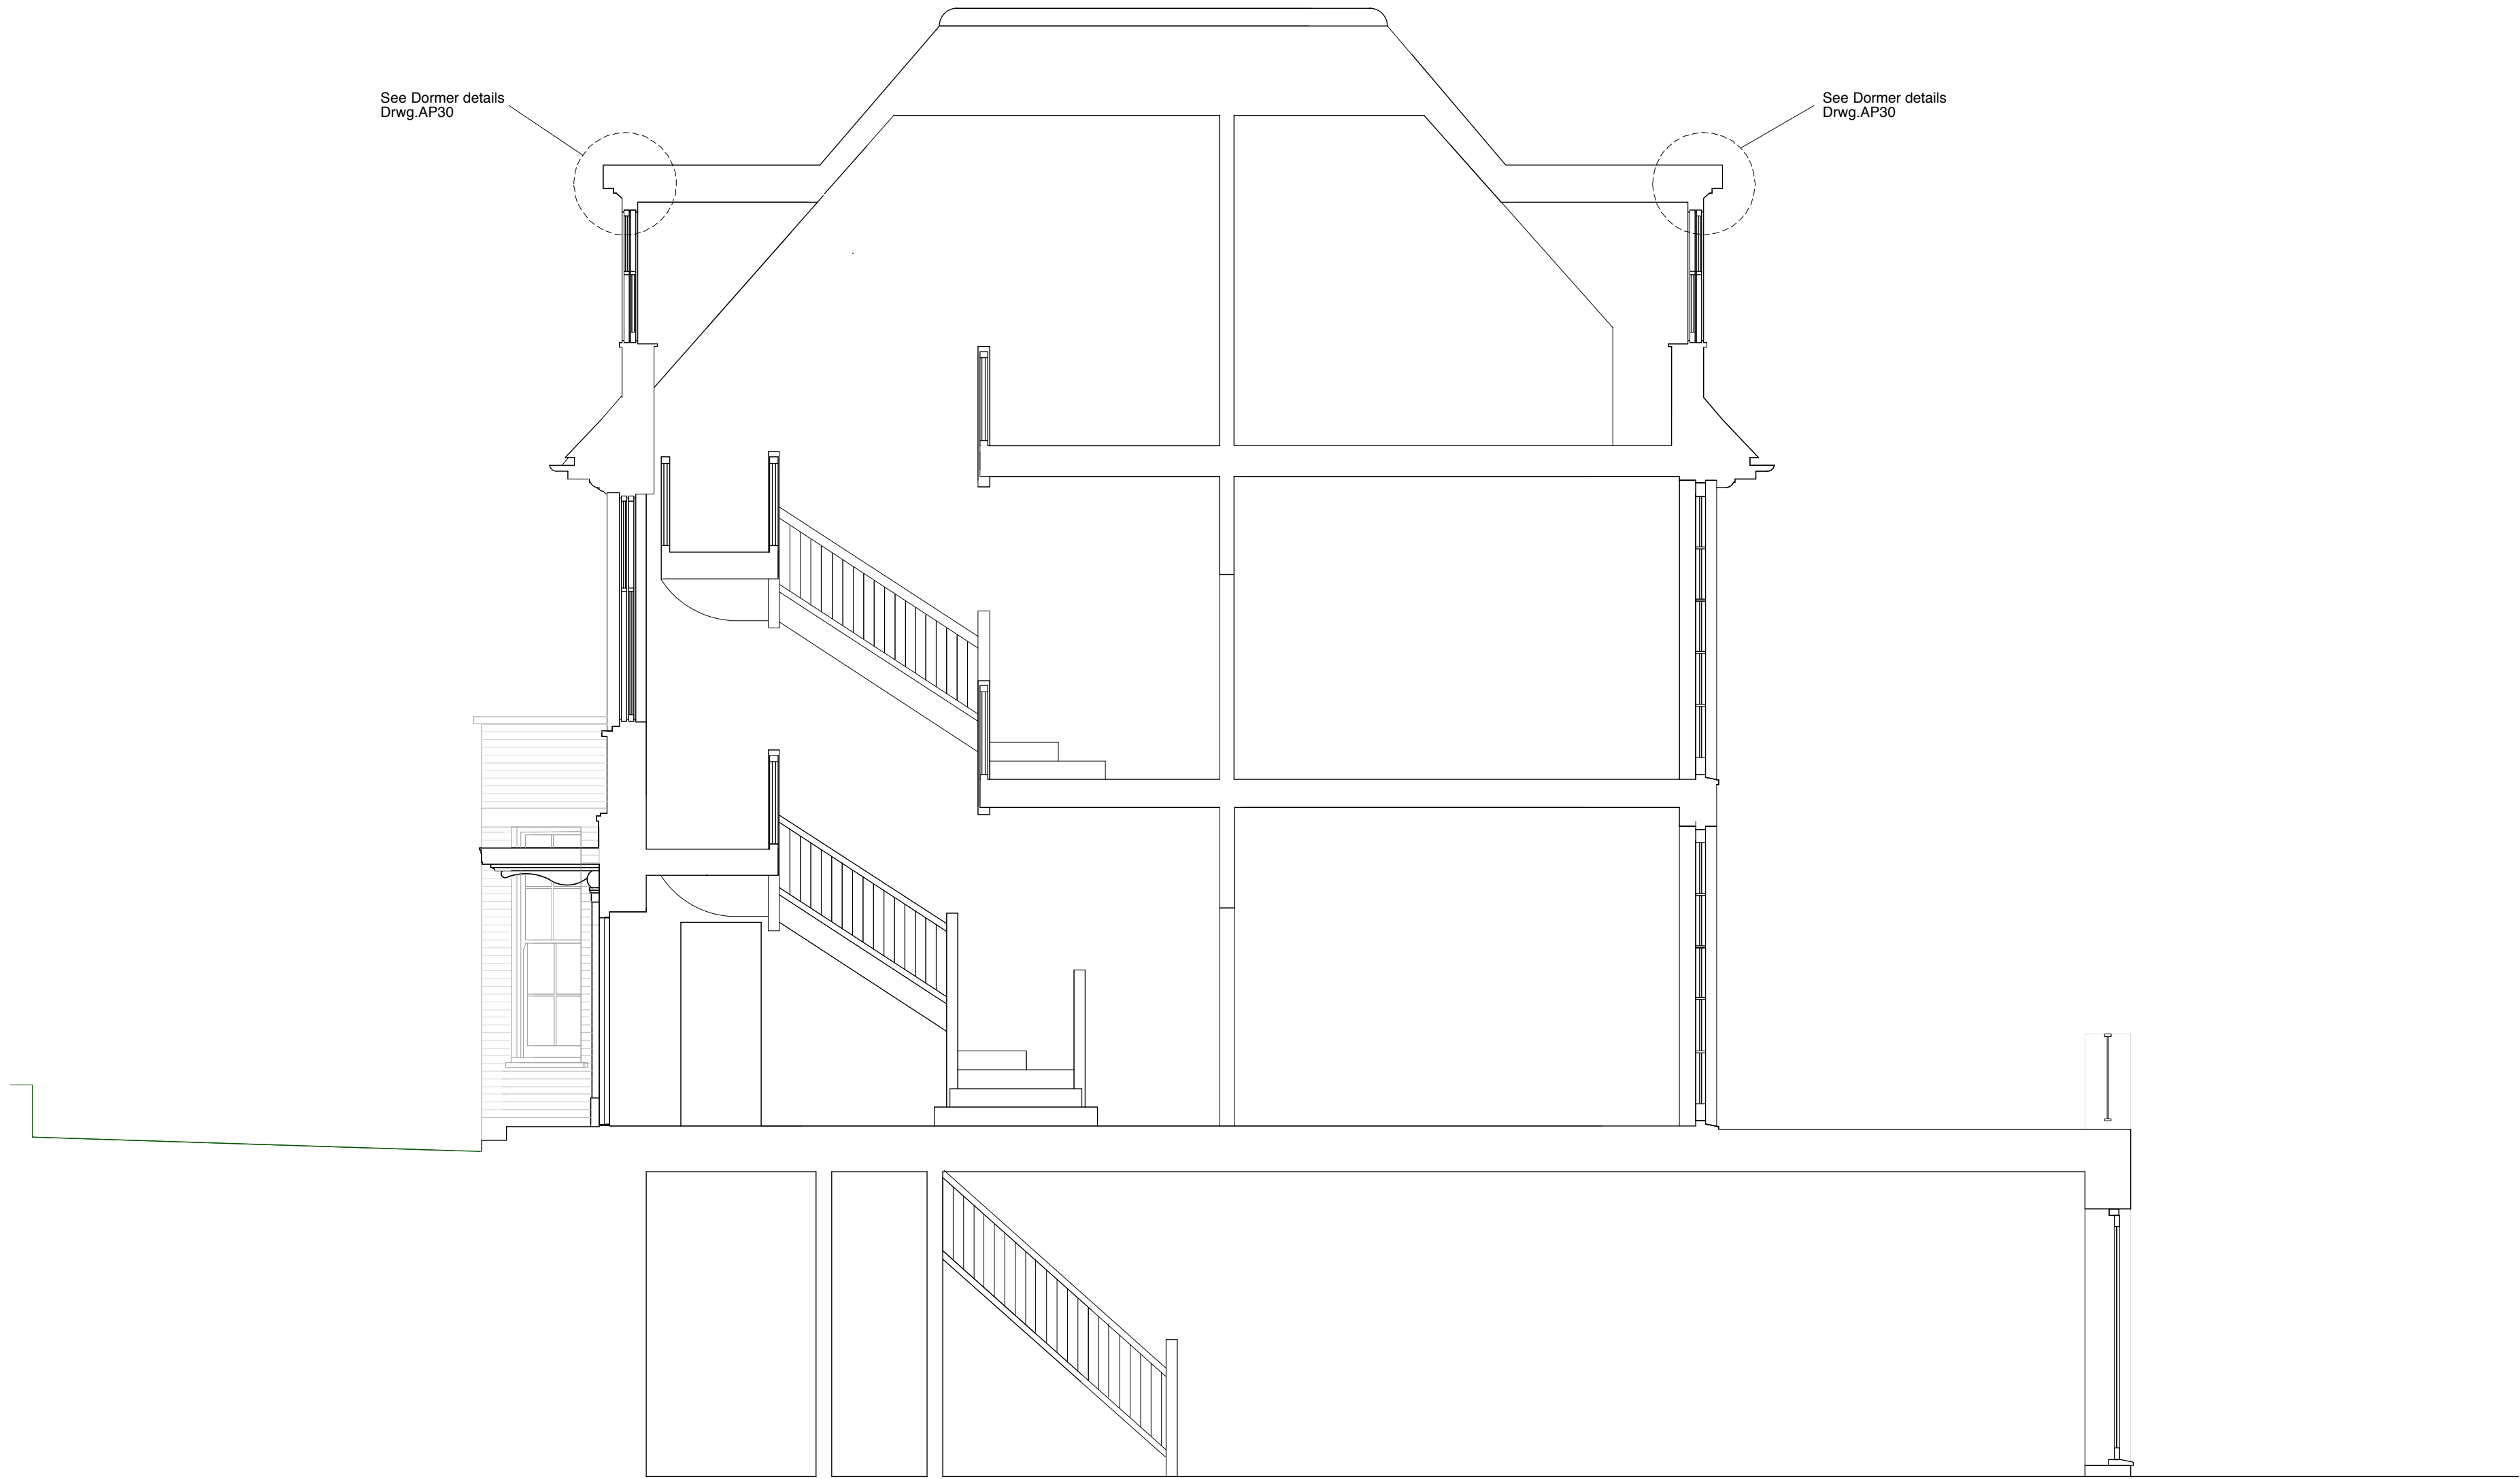


|                           |  |                                            |  |                                                                                       |                                 |
|---------------------------|--|--------------------------------------------|--|---------------------------------------------------------------------------------------|---------------------------------|
| Project                   |  | <b>25 Bracknell Gardens,<br/>Hampstead</b> |  |  | Charlton<br>Brown<br>Architects |
| Title                     |  | <b>Proposed Section BB</b>                 |  |                                                                                       |                                 |
| Date                      |  | May 10                                     |  | Number                                                                                |                                 |
| Scale                     |  | Scale 1:50 @ A2<br>1:100 @ A4              |  | 1121/AP 22 B                                                                          |                                 |
| This drawing is copyright |  |                                            |  | Revisions                                                                             |                                 |