


- Notes
1. DO NOT SCALE FROM THIS DRAWING
 2. ALL DIMENSIONS ARE IN MILLIMETRES U.N.O.
 3. ALL LEVELS ARE IN METRES ABOVE ORDINANCE DATUM U.N.O.
 4. THIS DRAWING IS TO BE READ IN CONJUNCTION WITH ALL RELEVANT ARCHITECTS AND ENGINEERS DRAWINGS AND SPECIFICATIONS.
 5. REFER TO DRAWING 4877/S/102 FOR TYPICAL NOTES.

P01	ISSUED FOR STAGE E	30/07 2010	AB SR	TH
Rev	Description	Date	By Ck	App


PRELIMINARY

THE BRITISH MUSEUM
WCEC

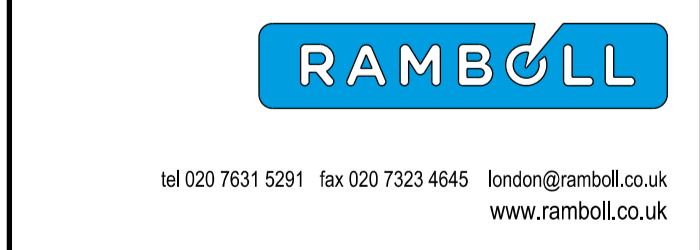




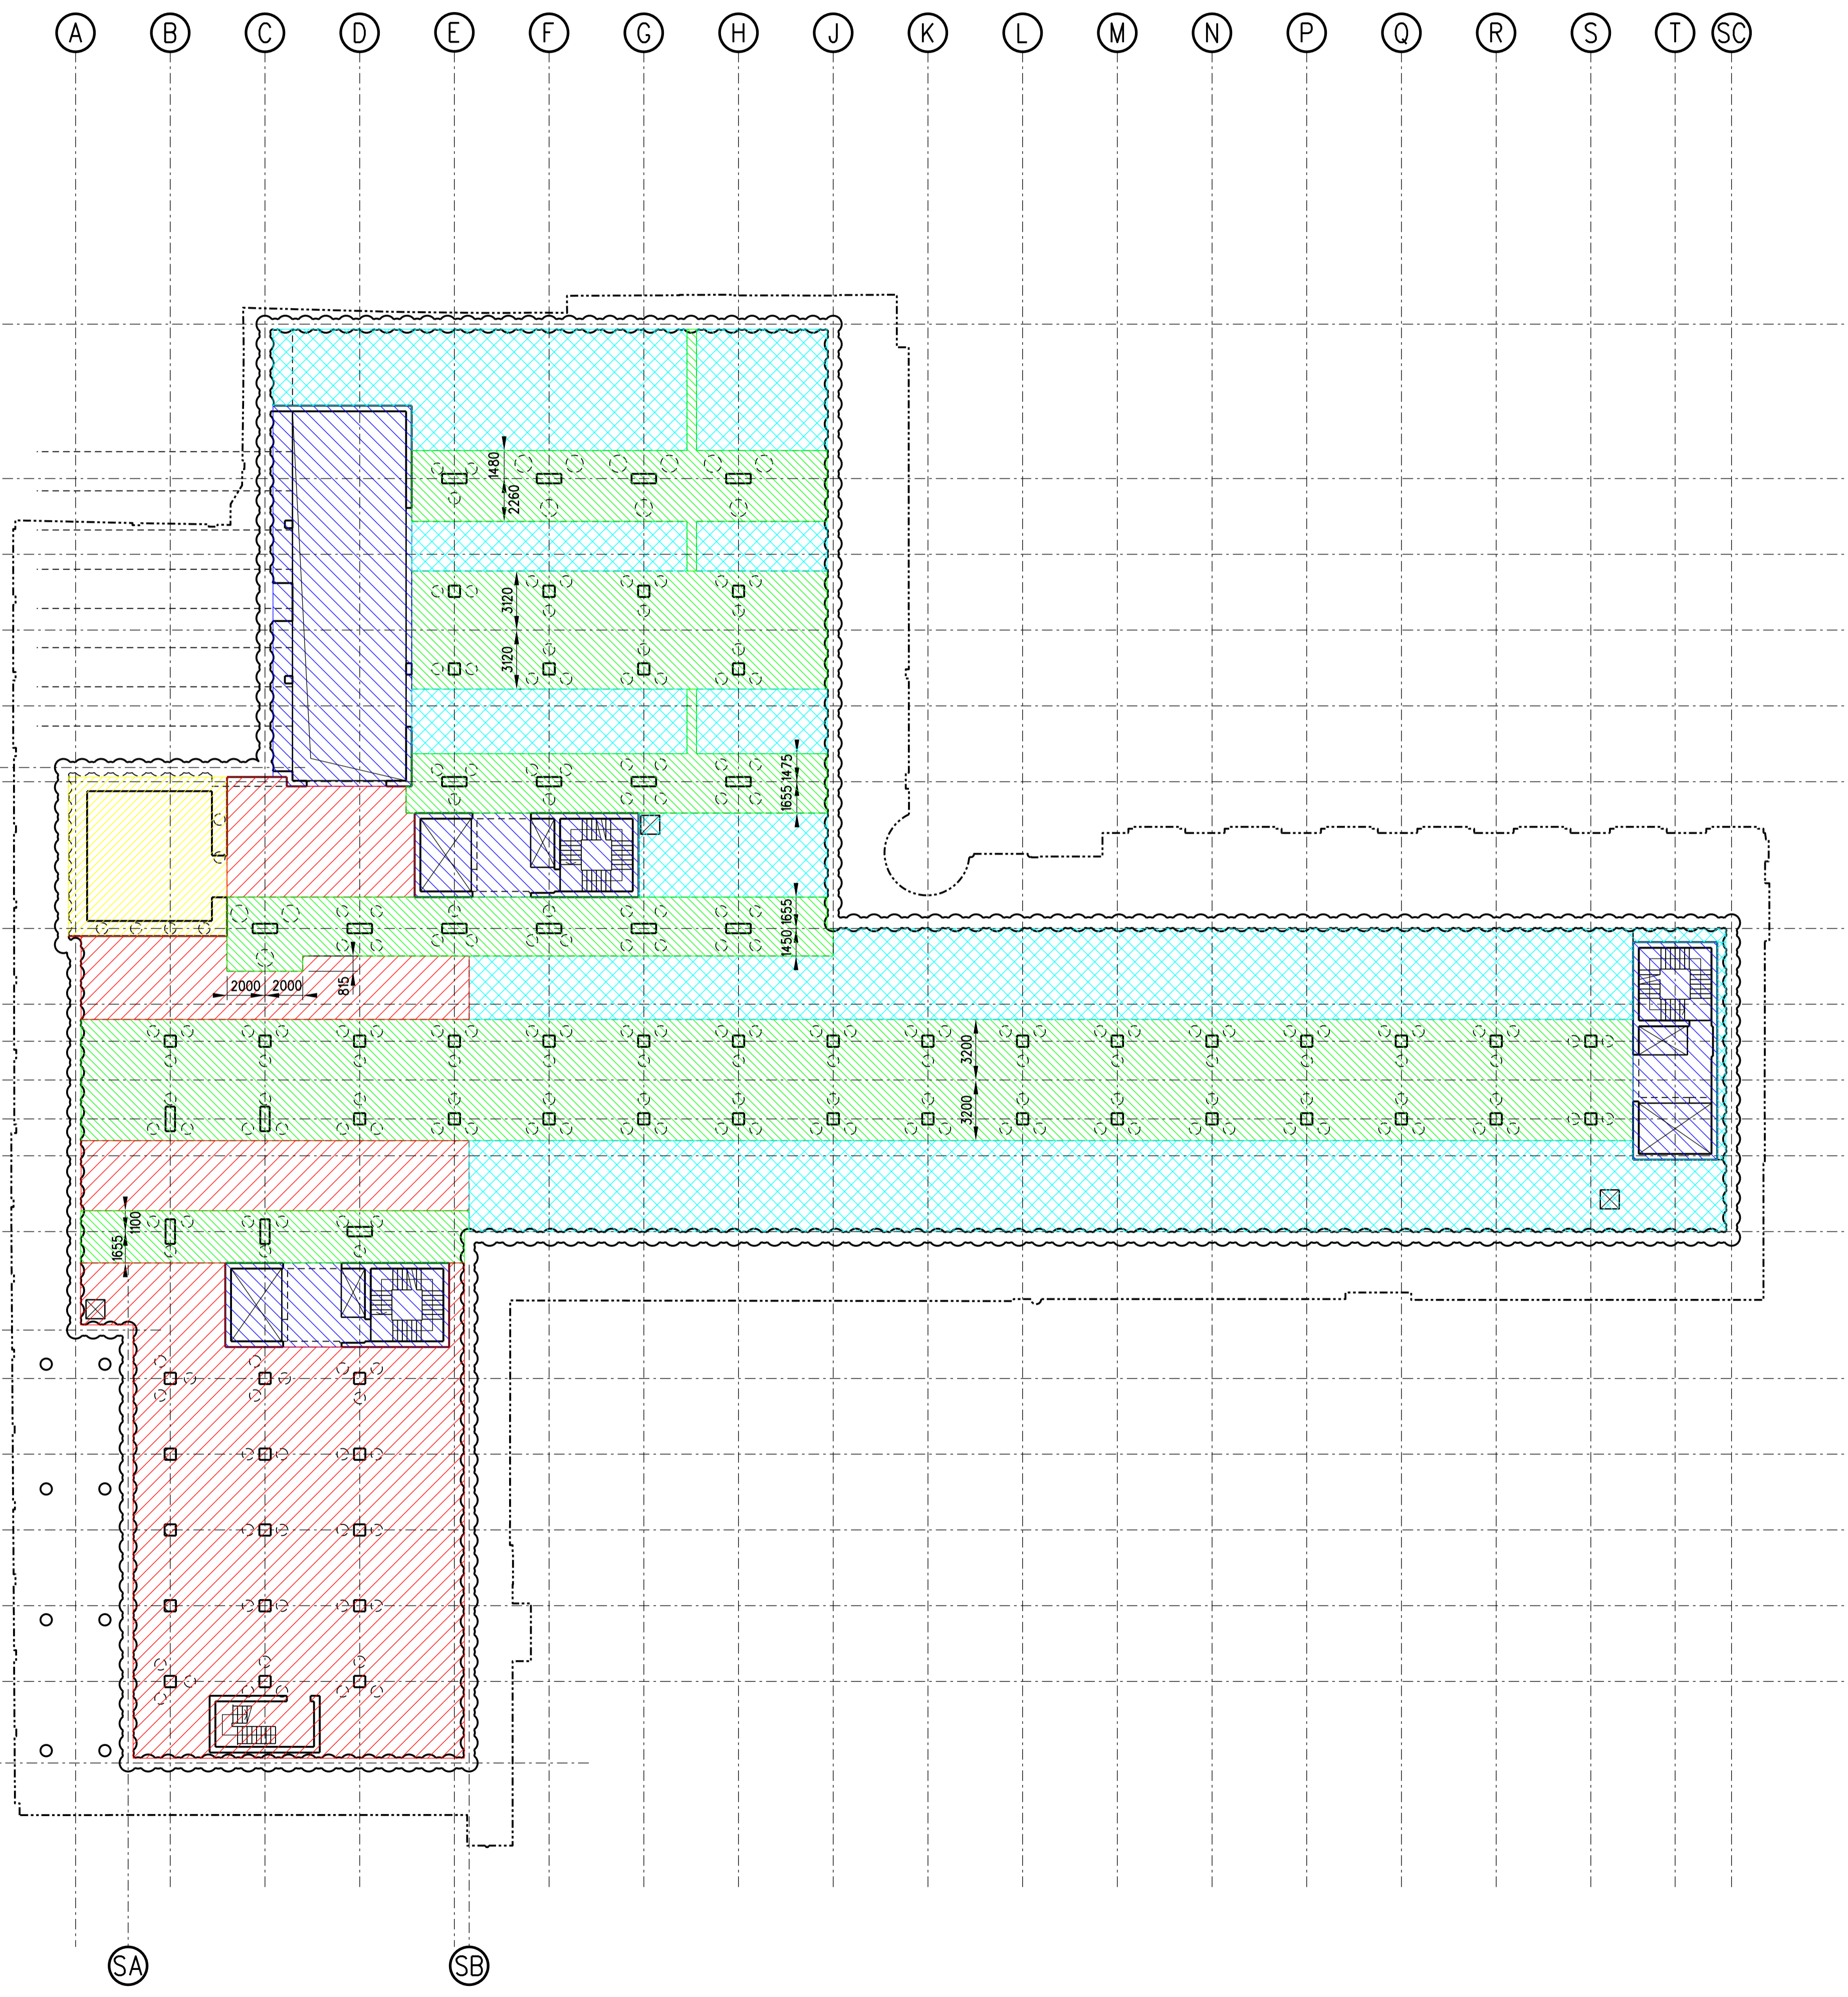

TYPICAL PRECAST SLAB
GENERAL ARRANGEMENT

Scale:	Date:	Drawn:	Checked:
1:50 @ A1	JULY 2008	AB	TH
Drawing No.:	Rev:		
RUK-20-DR-4877S122	P01		

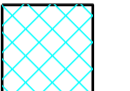

- Notes
1. DO NOT SCALE FROM THIS DRAWING
 2. ALL DIMENSIONS ARE IN MILLIMETRES U.N.O.
 3. ALL LEVELS ARE IN METRES ABOVE ORDNANCE DATUM U.N.O.
 4. THIS DRAWING IS TO BE READ IN CONJUNCTION WITH ALL RELEVANT ARCHITECTS AND ENGINEERS DRAWINGS AND SPECIFICATIONS.
 5. REFER TO DRAWING 4877/S/102 FOR TYPICAL BASEMENT NOTES.

KEY PLAN

-  575mm RC SLAB
-  700mm RC SLAB
-  900mm RC SLAB
-  1100mm RC SLAB
-  800mm RC SLAB

T01	ISSUED FOR TENDER	29/09 2010	AB SR	TH
Rev	Description	Date	By Ckx	App

TENDER

THE BRITISH MUSEUM
WCEC

RAMBOLL

tel 020 7631 5291 fax 020 7323 4645 london@ramboll.co.uk
www.ramboll.co.uk

BASEMENT LEVEL 3
SLAB DEPTH
GENERAL ARRANGEMENT

Scale: 1:200 @ A1	Date: JULY 2010	Drawn: AB	Checked: TH
Drawing No.: RUK-20-DR-4877S123	Rev:	T01	