



Notes

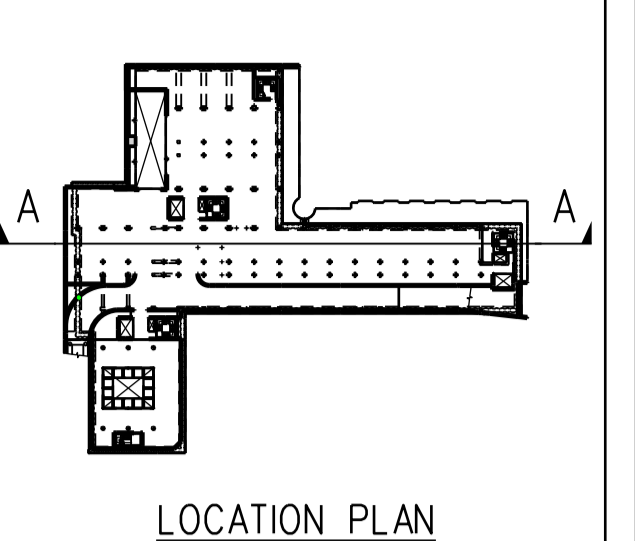


1. DO NOT SCALE FROM THIS DRAWING
2. ALL DIMENSIONS ARE IN MILLIMETRES U.N.O.
3. ALL LEVELS ARE IN METRES ABOVE ORNANCE DATUM U.N.O.
4. THIS DRAWING IS TO BE READ IN CONJUNCTION WITH ALL RELEVANT ARCHITECTS AND ENGINEERS DRAWINGS AND SPECIFICATIONS.
5. WATER TABLE LEVEL DETERMINED FROM SOIL MECHANICS REPORT No. D8022.

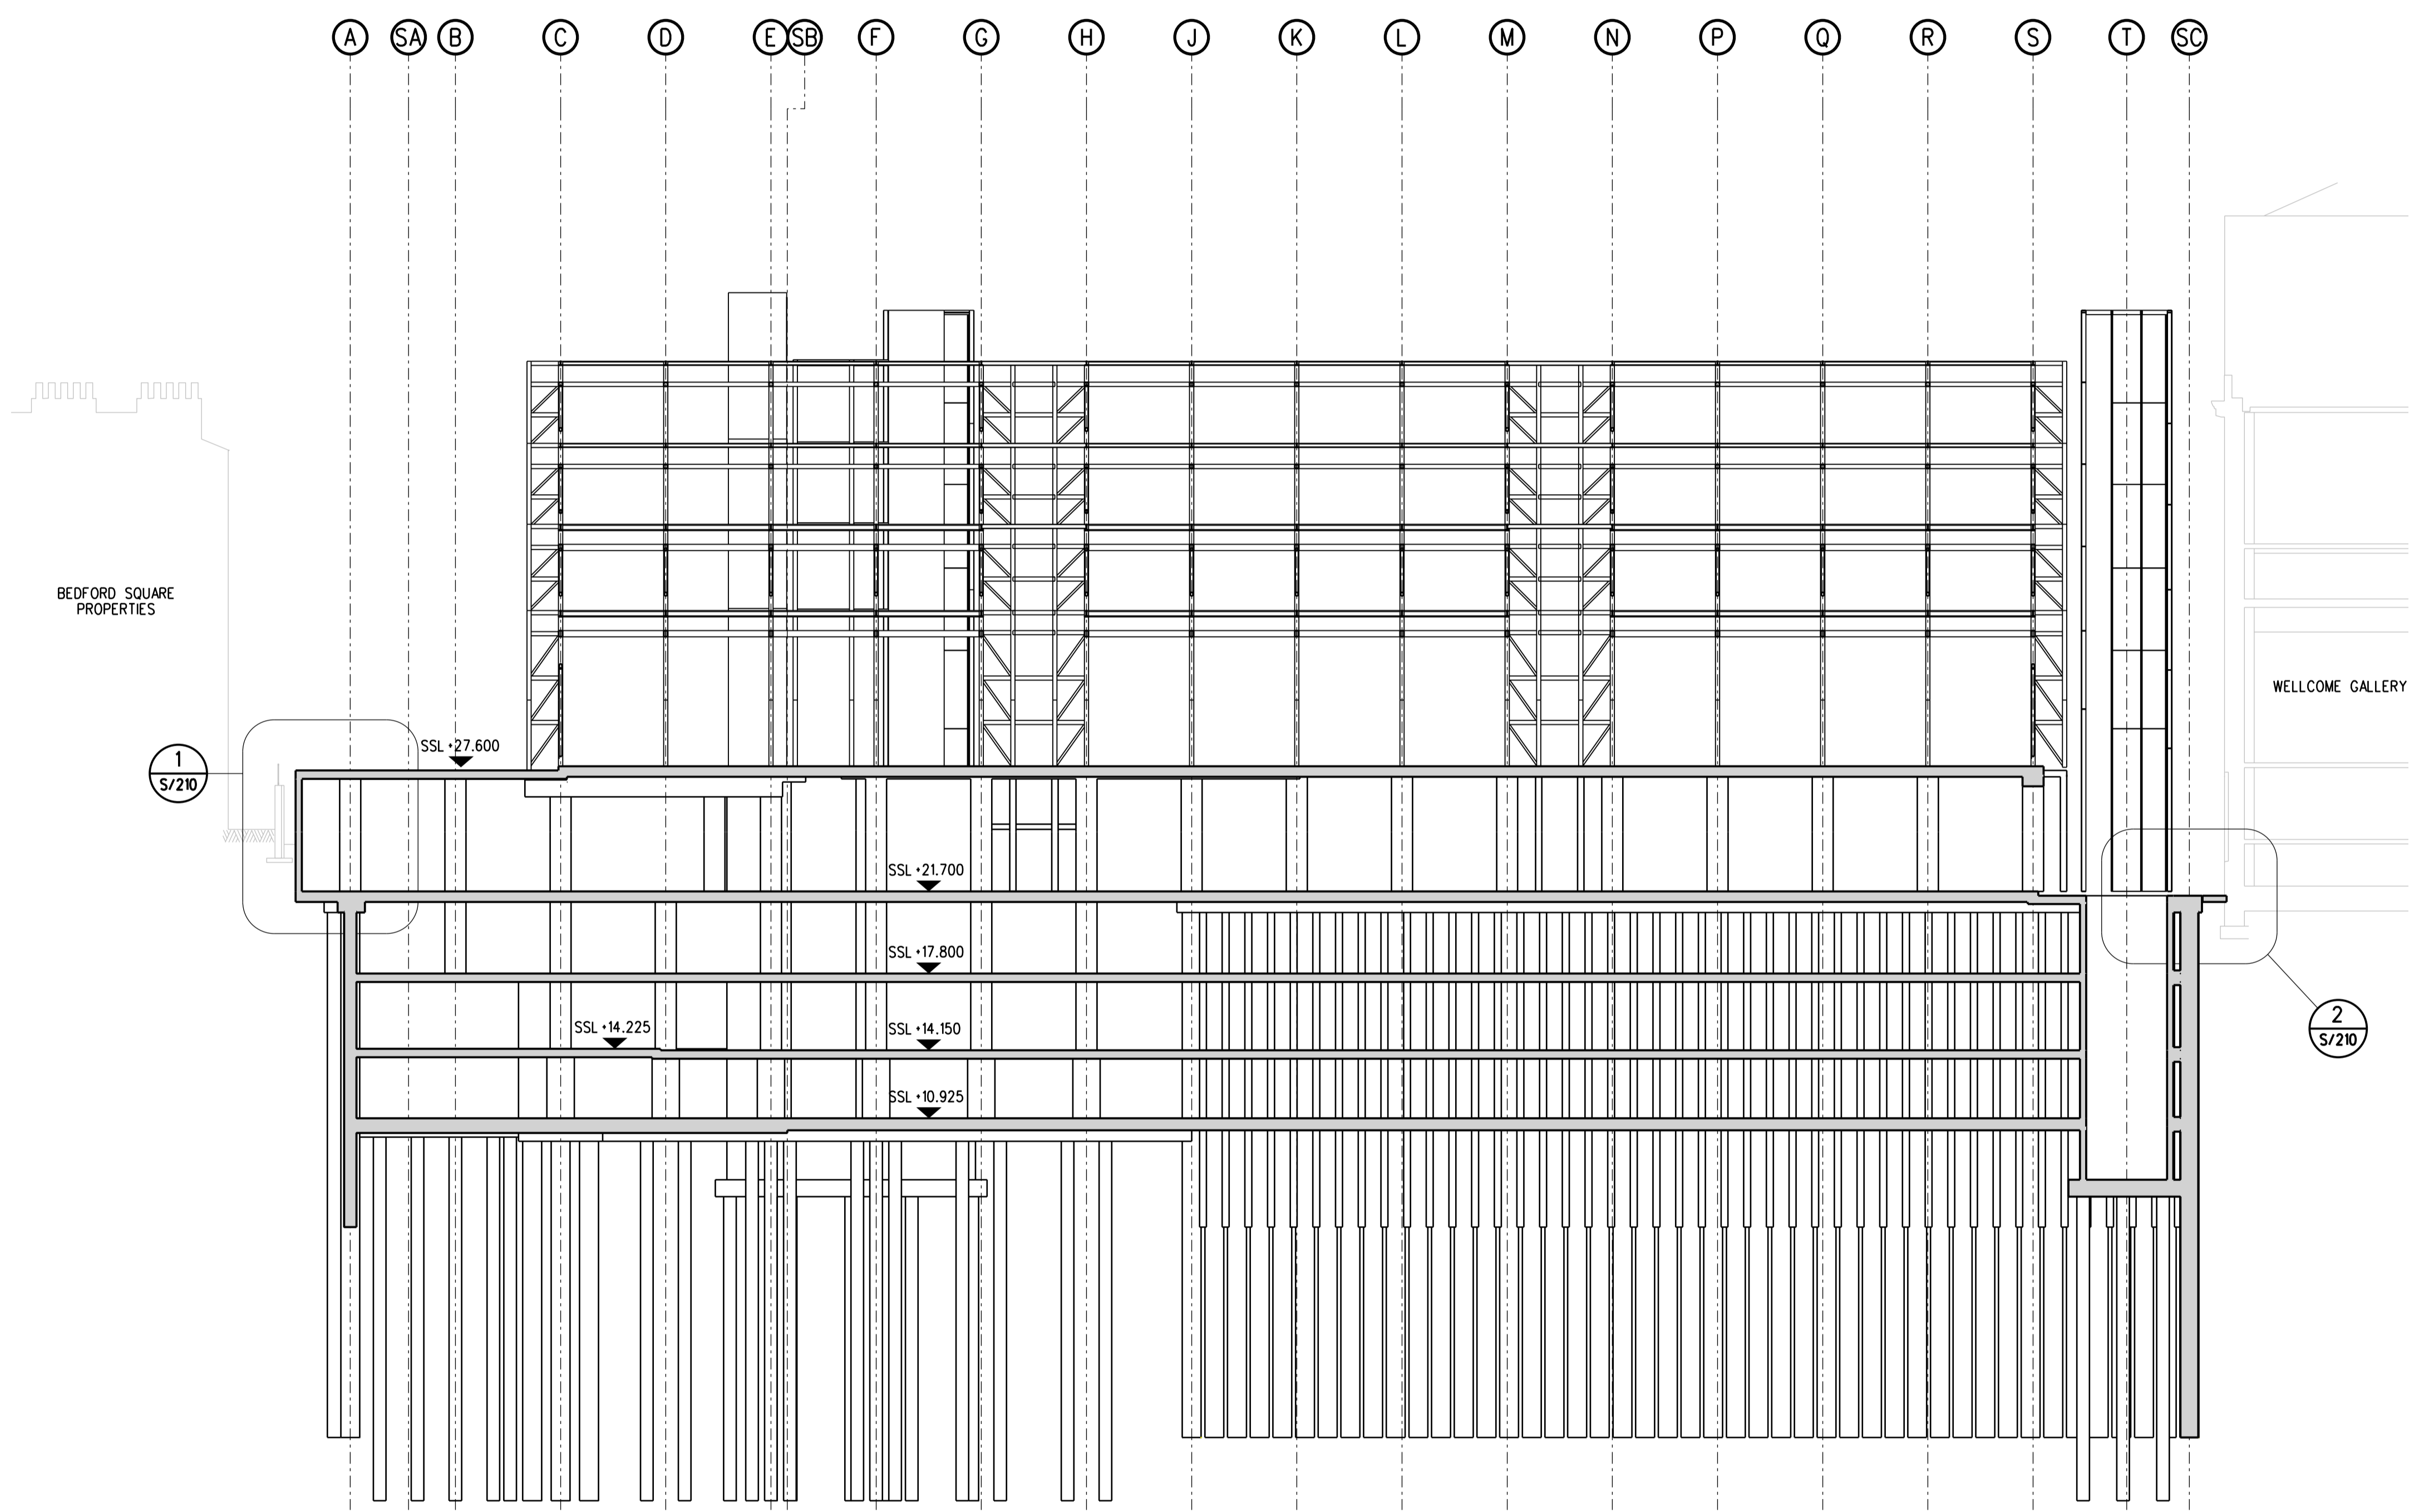

T01	ISSUED FOR TENDER	29/09 2010	AB SR	TH
Rev	Description	Date	By Chk	App

TENDER


THE BRITISH MUSEUM
WCEC

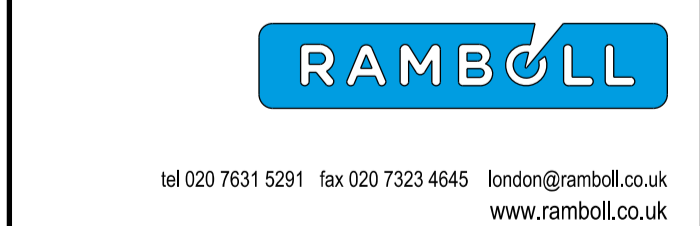


SECTION A

Scale:	Date:	Drawn:	Checked:
1:200 @ A1	APRIL 2008	AB	TH
Drawing No.:	Rev:		
RUK-20-DR-4877S200	T01		

Notes

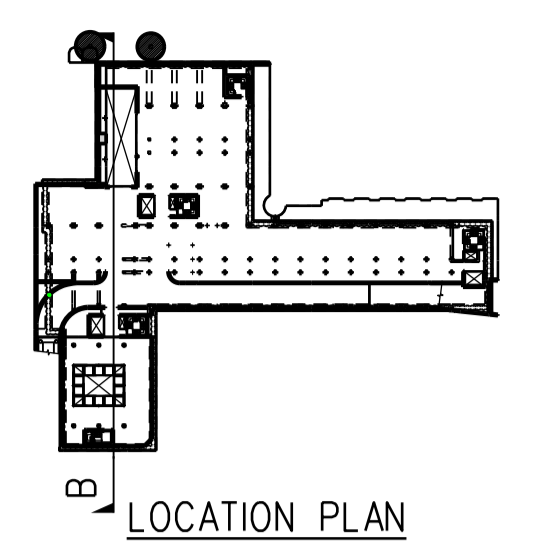

1. DO NOT SCALE FROM THIS DRAWING
2. ALL DIMENSIONS ARE IN MILLIMETRES U.N.O.
3. ALL LEVELS ARE IN METRES ABOVE ORDNANCE DATUM U.N.O.
4. THIS DRAWING IS TO BE READ IN CONJUNCTION WITH ALL RELEVANT ARCHITECTS AND ENGINEERS DRAWINGS AND SPECIFICATIONS.
5. WATER TABLE LEVEL DETERMINED FROM SOIL MECHANICS REPORT No. D8022.
6. EXISTING BUILDING FOUNDATION LAYOUT INFERRED FROM SITE TRIAL PITS AND LEGACY INFORMATION.

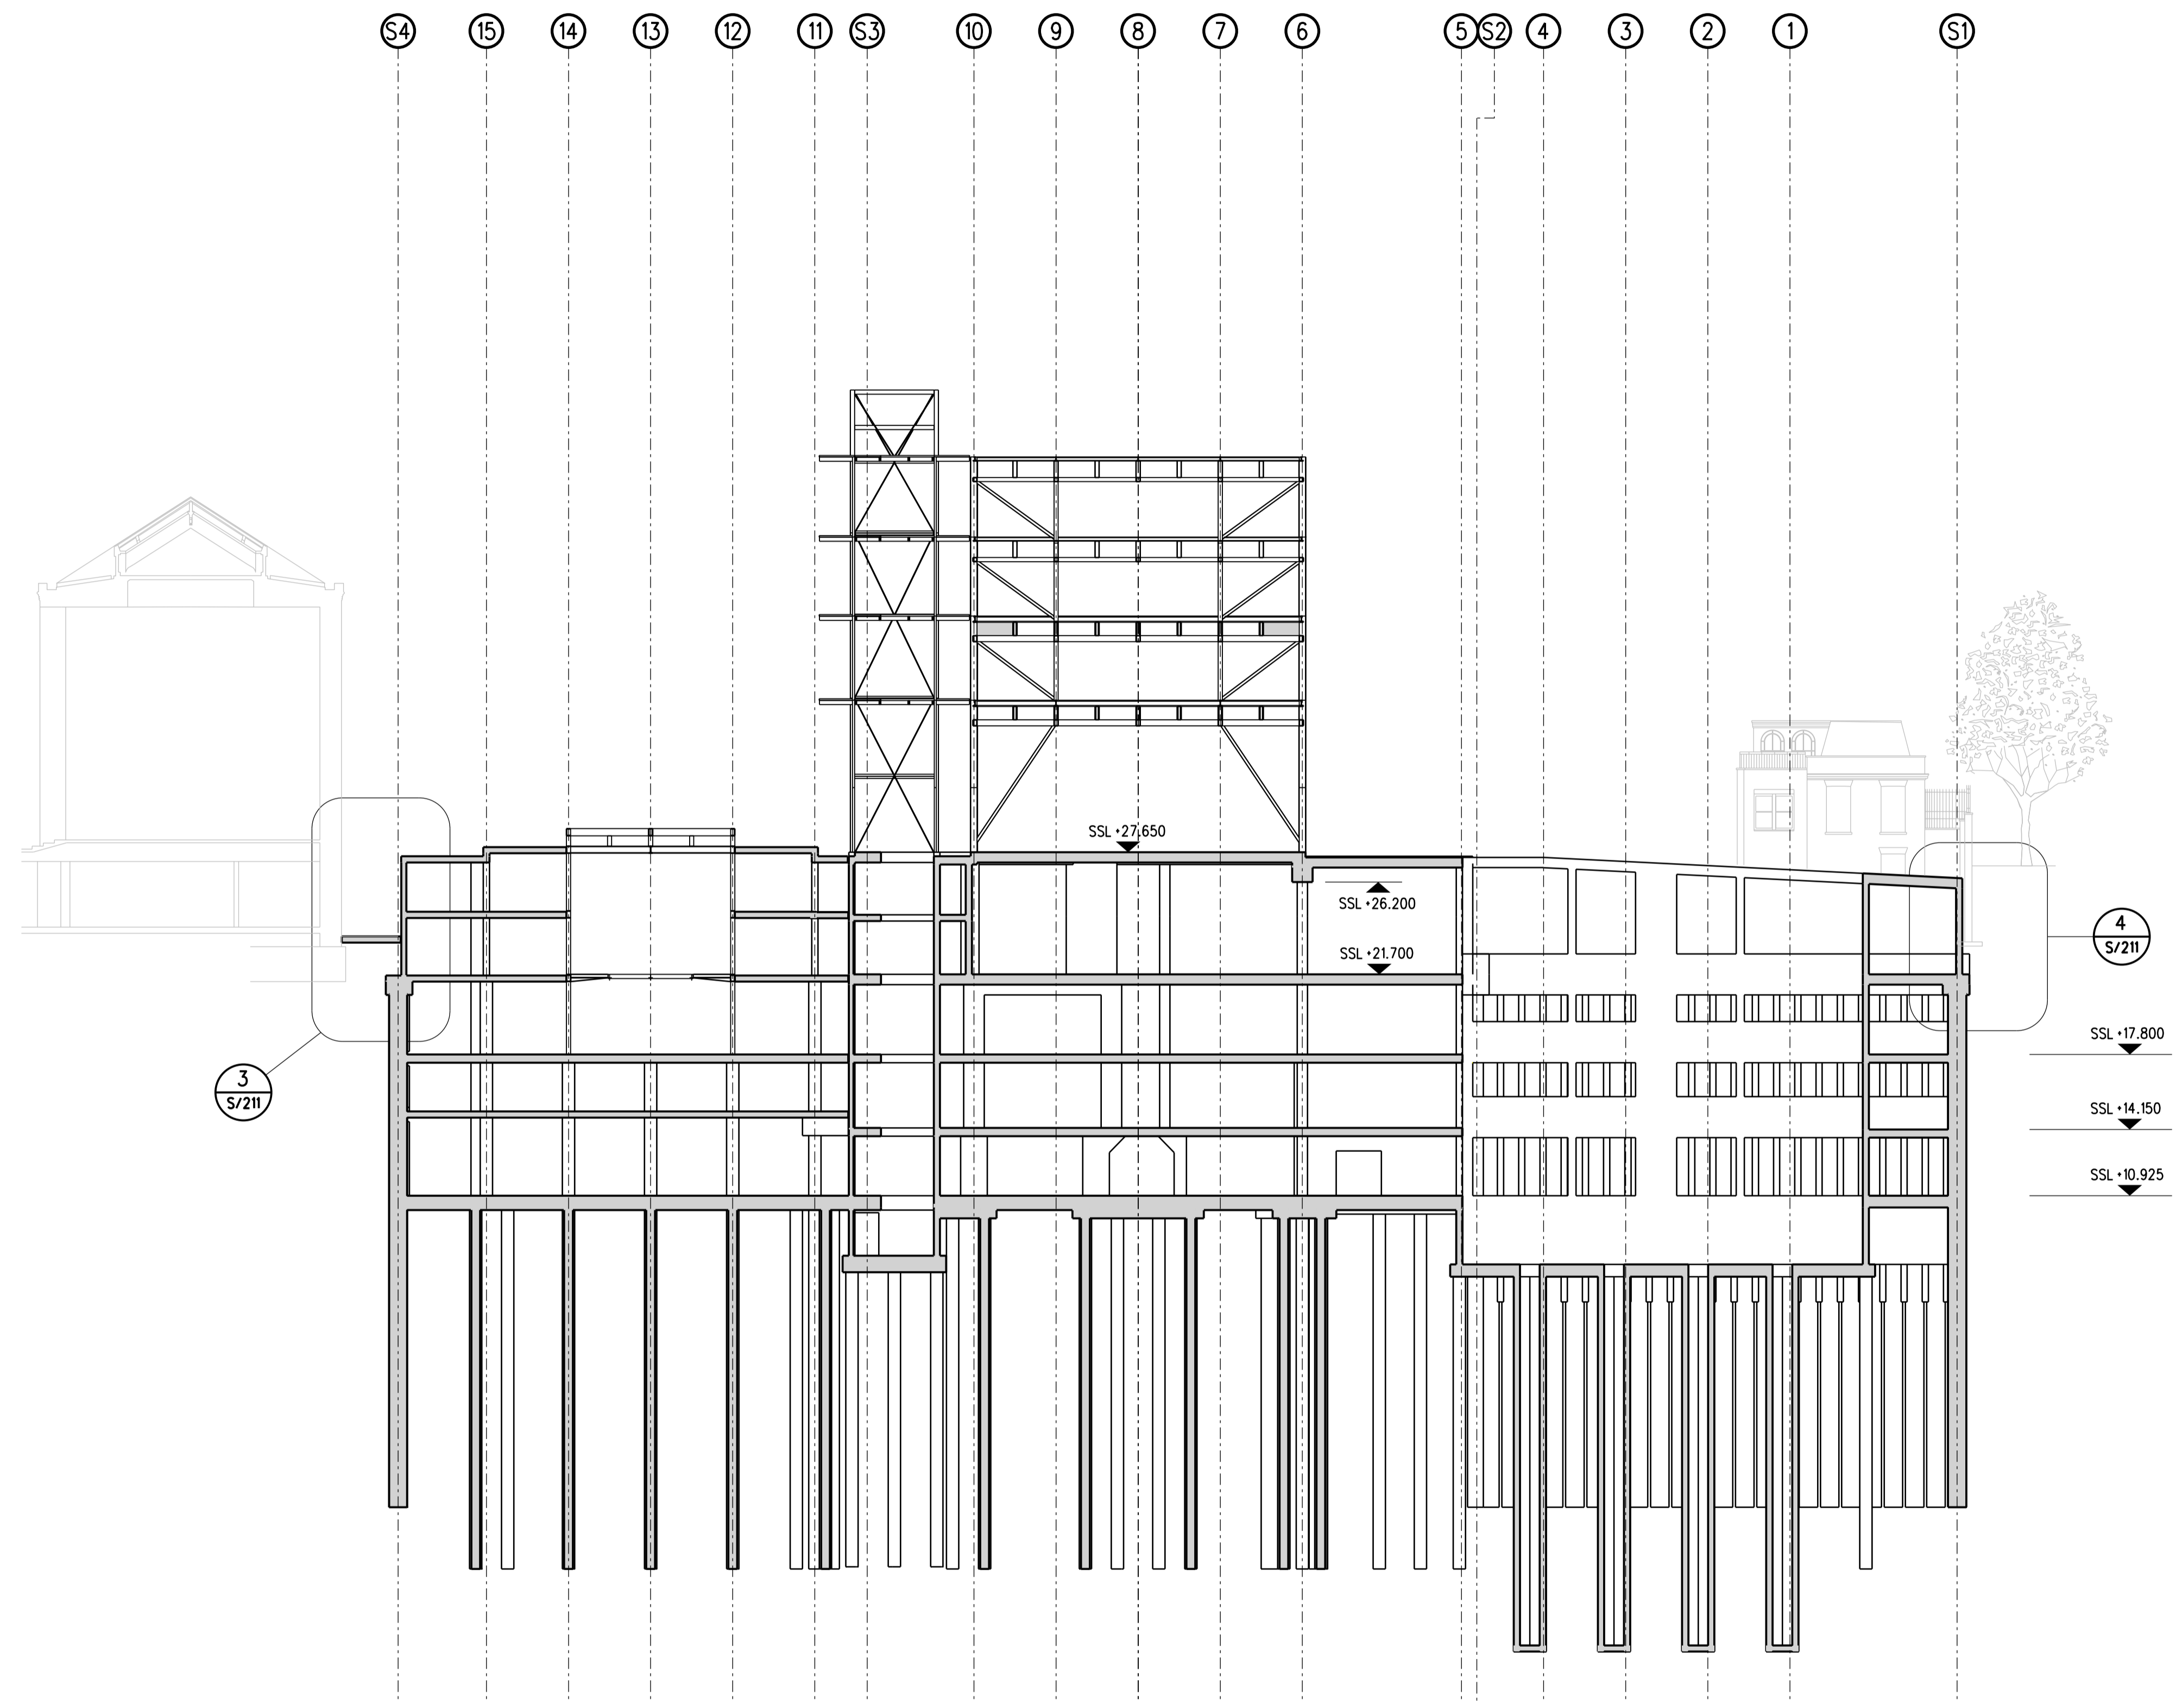


T01	ISSUED FOR TENDER	29/09 2010	AB SR	TH
-----	-------------------	---------------	----------	----

Rev	Description	Date	By Ck	App
-----	-------------	------	----------	-----

TENDER


THE BRITISH MUSEUM
WCEC

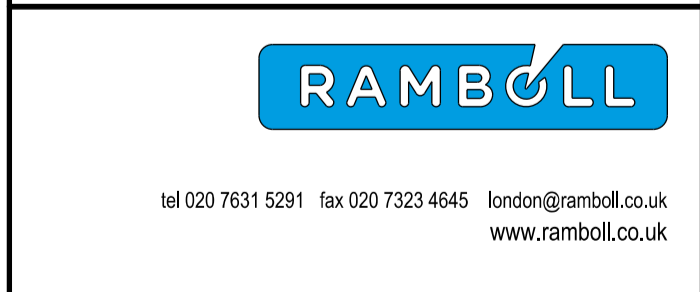


SECTION B

Scale:	Date:	Drawn:	Checked:
1:200 @ A1	APRIL 2006	AB	TH

Drawing No:	Rev:
RUK-20-DR-4877S201	T01

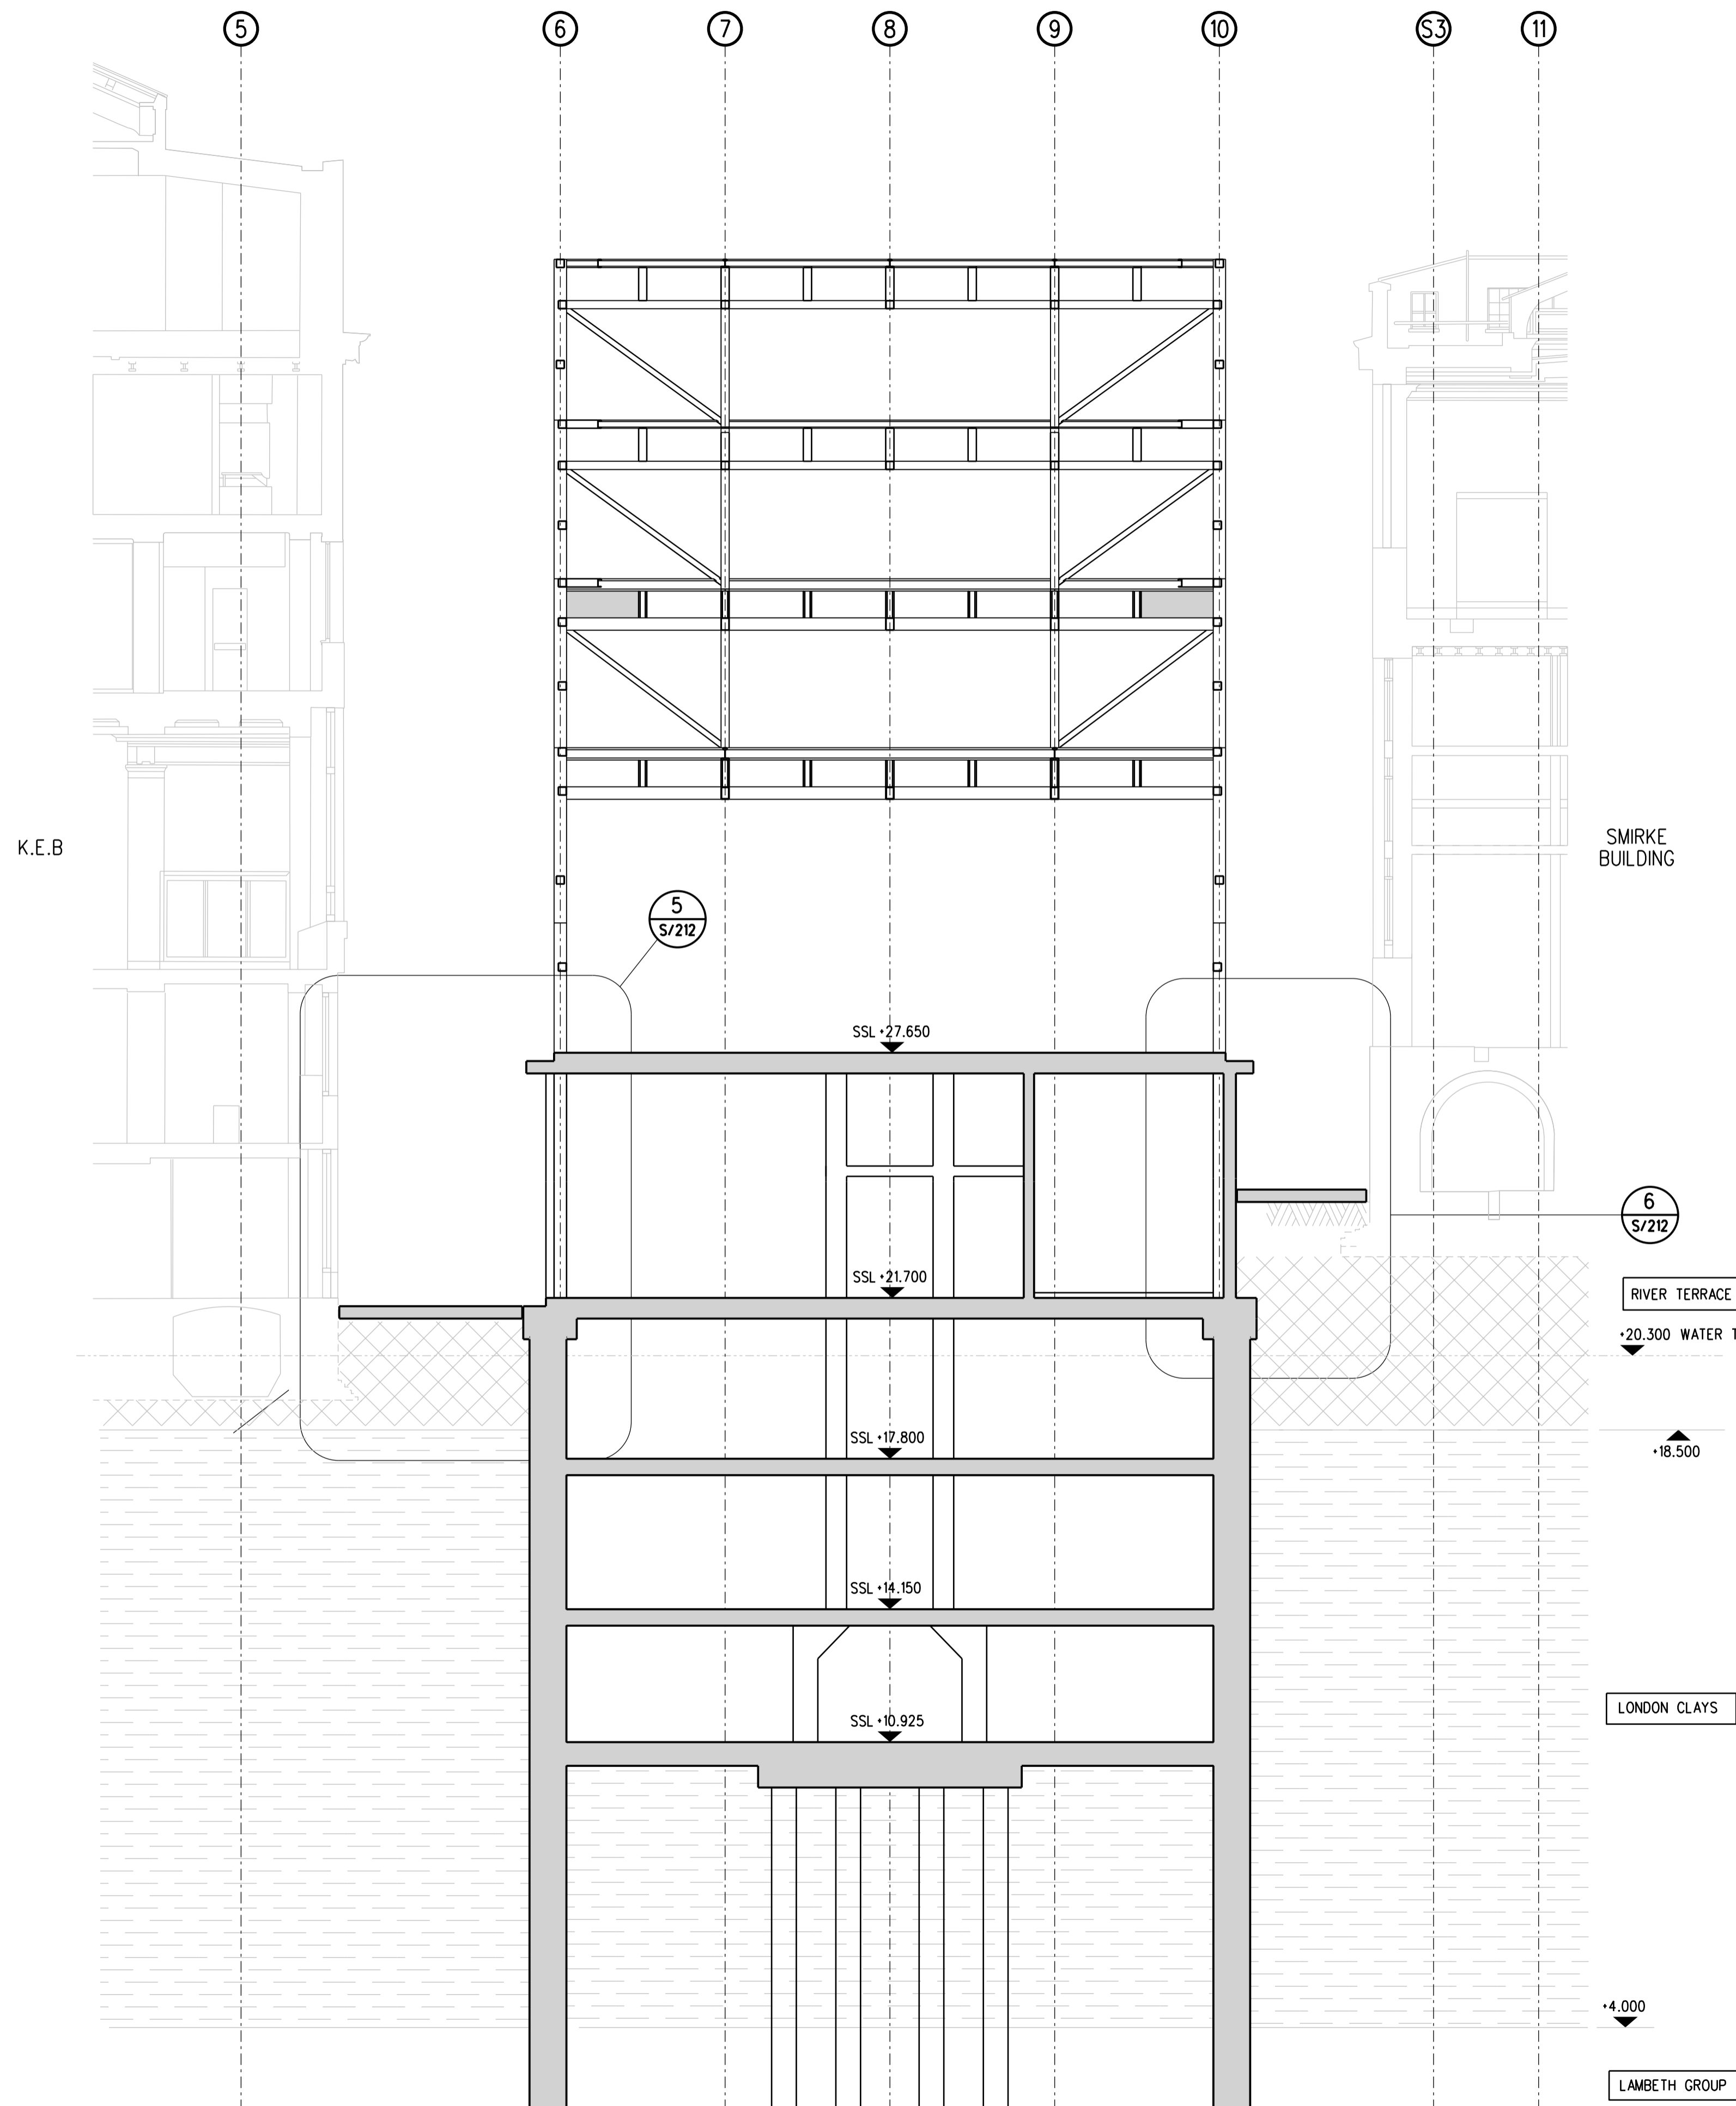

Notes

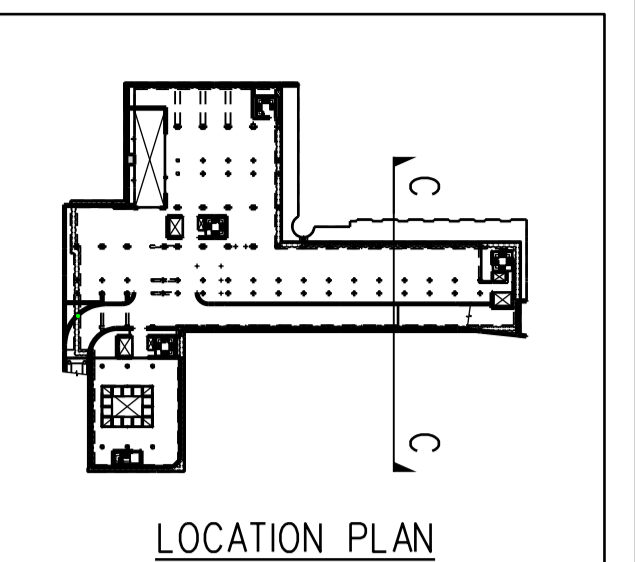


1. DO NOT SCALE FROM THIS DRAWING
2. ALL DIMENSIONS ARE IN MILLIMETRES U.N.O.
3. ALL LEVELS ARE IN METRES ABOVE ORDNANCE DATUM U.N.O.
4. THIS DRAWING IS TO BE READ IN CONJUNCTION WITH ALL RELEVANT ARCHITECTS AND ENGINEERS DRAWINGS AND SPECIFICATIONS.
5. WATER TABLE LEVEL DETERMINED FROM SOIL MECHANICS REPORT No. D8022.

T01	ISSUED FOR TENDER	29/09 2010	AB SR	TH
-----	-------------------	---------------	----------	----

Rev	Description	Date	By Ck	App
-----	-------------	------	----------	-----

TENDER


BRITISH MUSEUM
NORTHWEST DEVELOPMENT

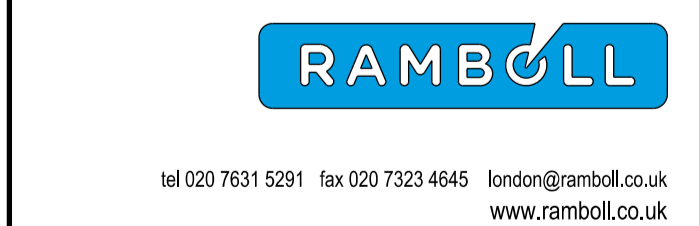

SECTION C


Scale:	Date:	Drawn:	Checked:
1:100 @ A1	APRIL 2008	AB	TH
Drawing No.:	Rev:		
RUK-20-DR-4877S202	T01		

Notes

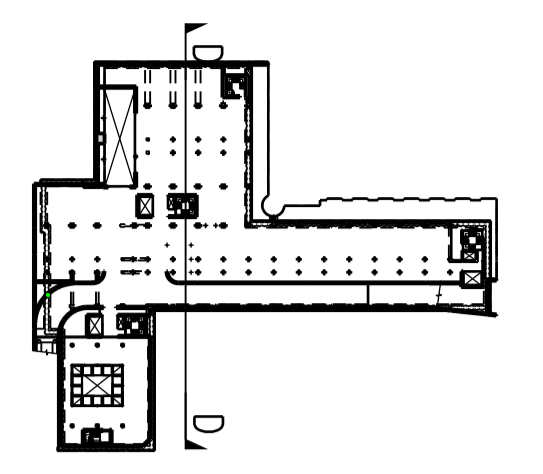

LOCATION PLAN

1. DO NOT SCALE FROM THIS DRAWING
2. ALL DIMENSIONS ARE IN MILLIMETRES U.N.O.
3. ALL HEIGHTS ARE IN METRES ABOVE ORNANCE DATUM U.N.O.
4. THIS DRAWING IS TO BE READ IN CONJUNCTION WITH ALL RELEVANT ARCHITECTS AND ENGINEERS DRAWINGS AND SPECIFICATIONS.
5. WATER TABLE LEVEL DETERMINED FROM SOIL MECHANICS REPORT No. D8022.
6. EXISTING BUILDING FOUNDATION LAYOUT INFERRED FROM SITE TRIAL PITS AND LEGACY INFORMATION.

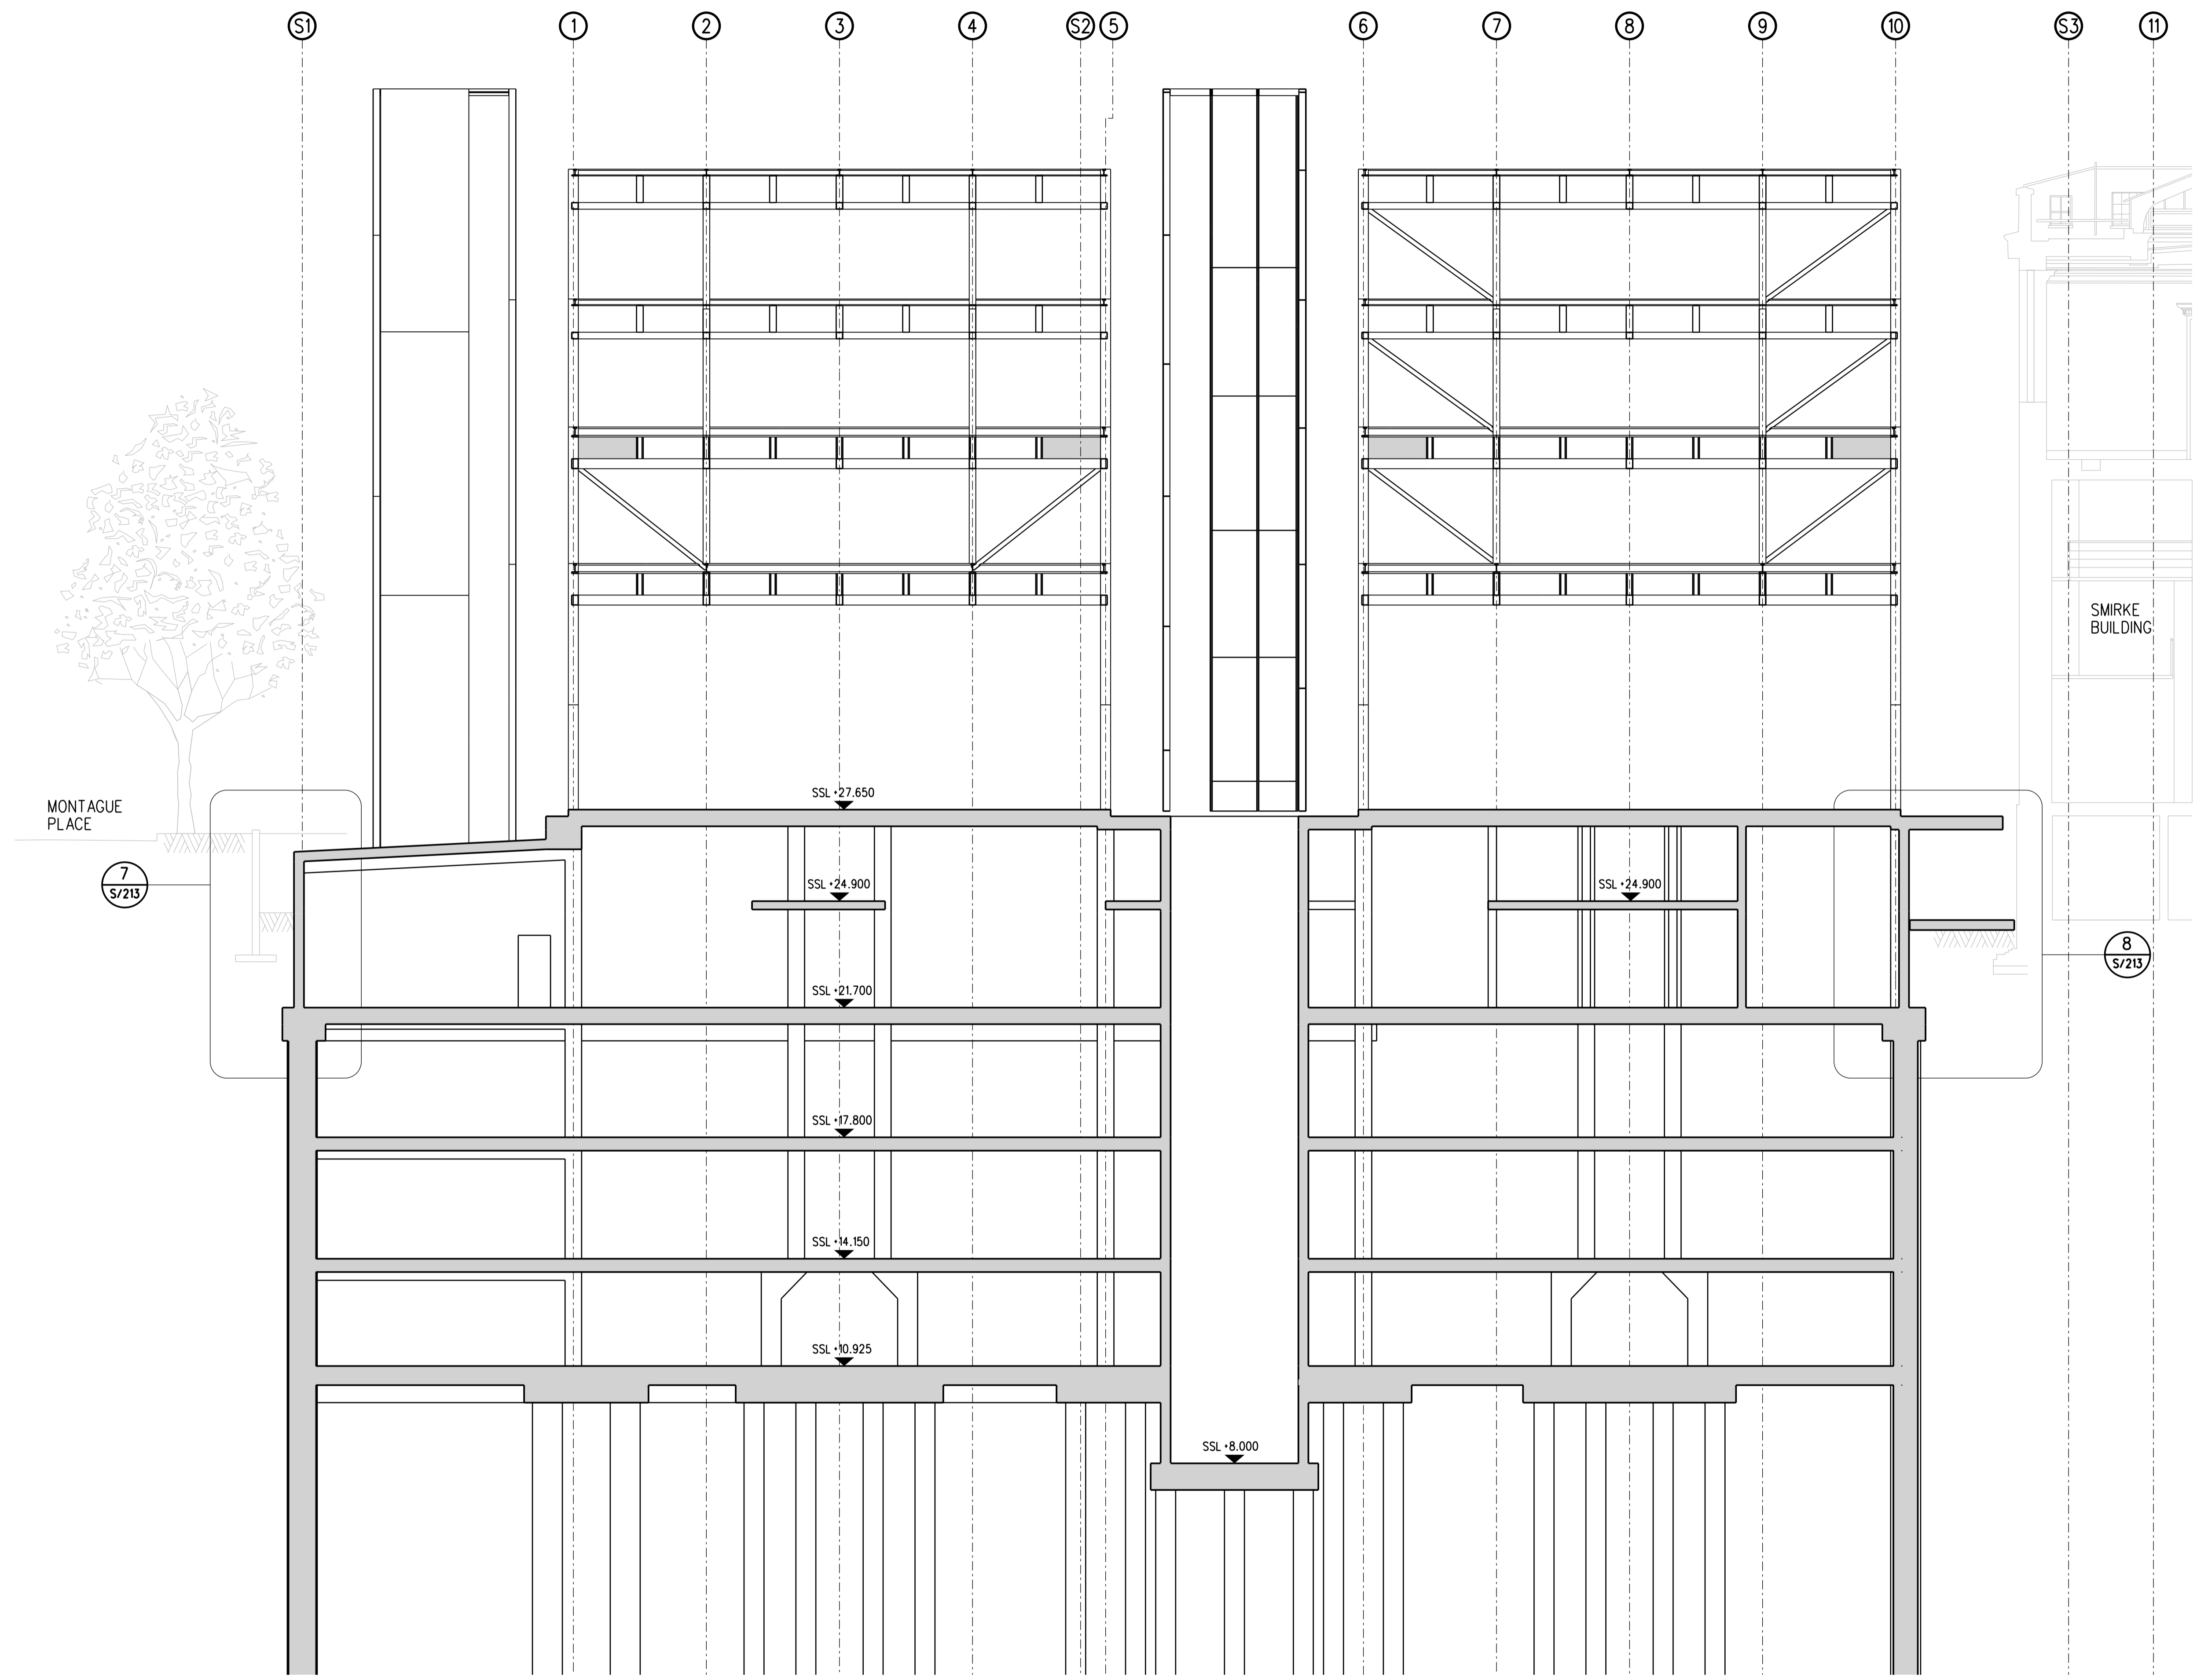

T01	ISSUED FOR TENDER	29/09/2010	AB	TH
Rev	Description	Date	By	App
			SR	TH
			Chk	

TENDER

THE BRITISH MUSEUM
WCEC




tel 020 7631 5291 fax 020 7323 4645 london@ramboll.co.uk
www.ramboll.co.uk


SECTION D

Scale:	Date:	Drawn:	Checked:
1:100 @ A1	DEC 2008	AB	TH
Drawing No.:	Rev:		
RUK-20-DR-4877S203	T01		

Notes

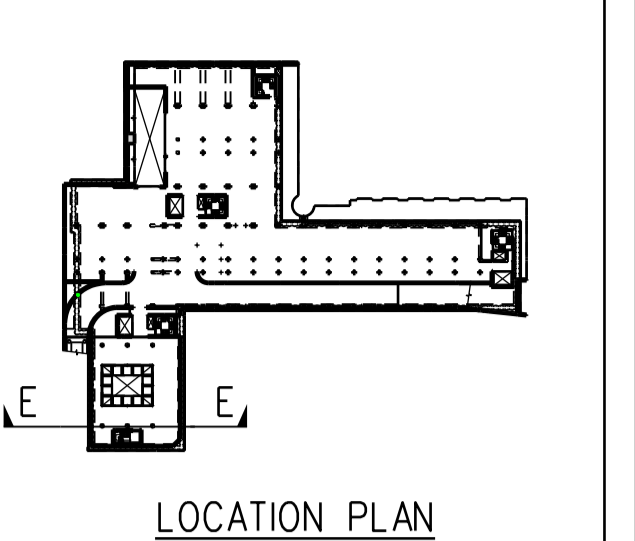

1. DO NOT SCALE FROM THIS DRAWING
2. ALL DIMENSIONS ARE IN MILLIMETRES U.N.O.
3. ALL LEVELS ARE IN METRES ABOVE ORDNANCE DATUM U.N.O.
4. THIS DRAWING IS TO BE READ IN CONJUNCTION WITH ALL RELEVANT ARCHITECTS AND ENGINEERS DRAWINGS AND SPECIFICATIONS.
5. WATER TABLE LEVEL DETERMINED FROM SOIL MECHANICS REPORT No. D8022.
6. EXISTING BUILDING FOUNDATION LAYOUT INFERRED FROM SITE TRIAL PITS AND LEGACY INFORMATION.

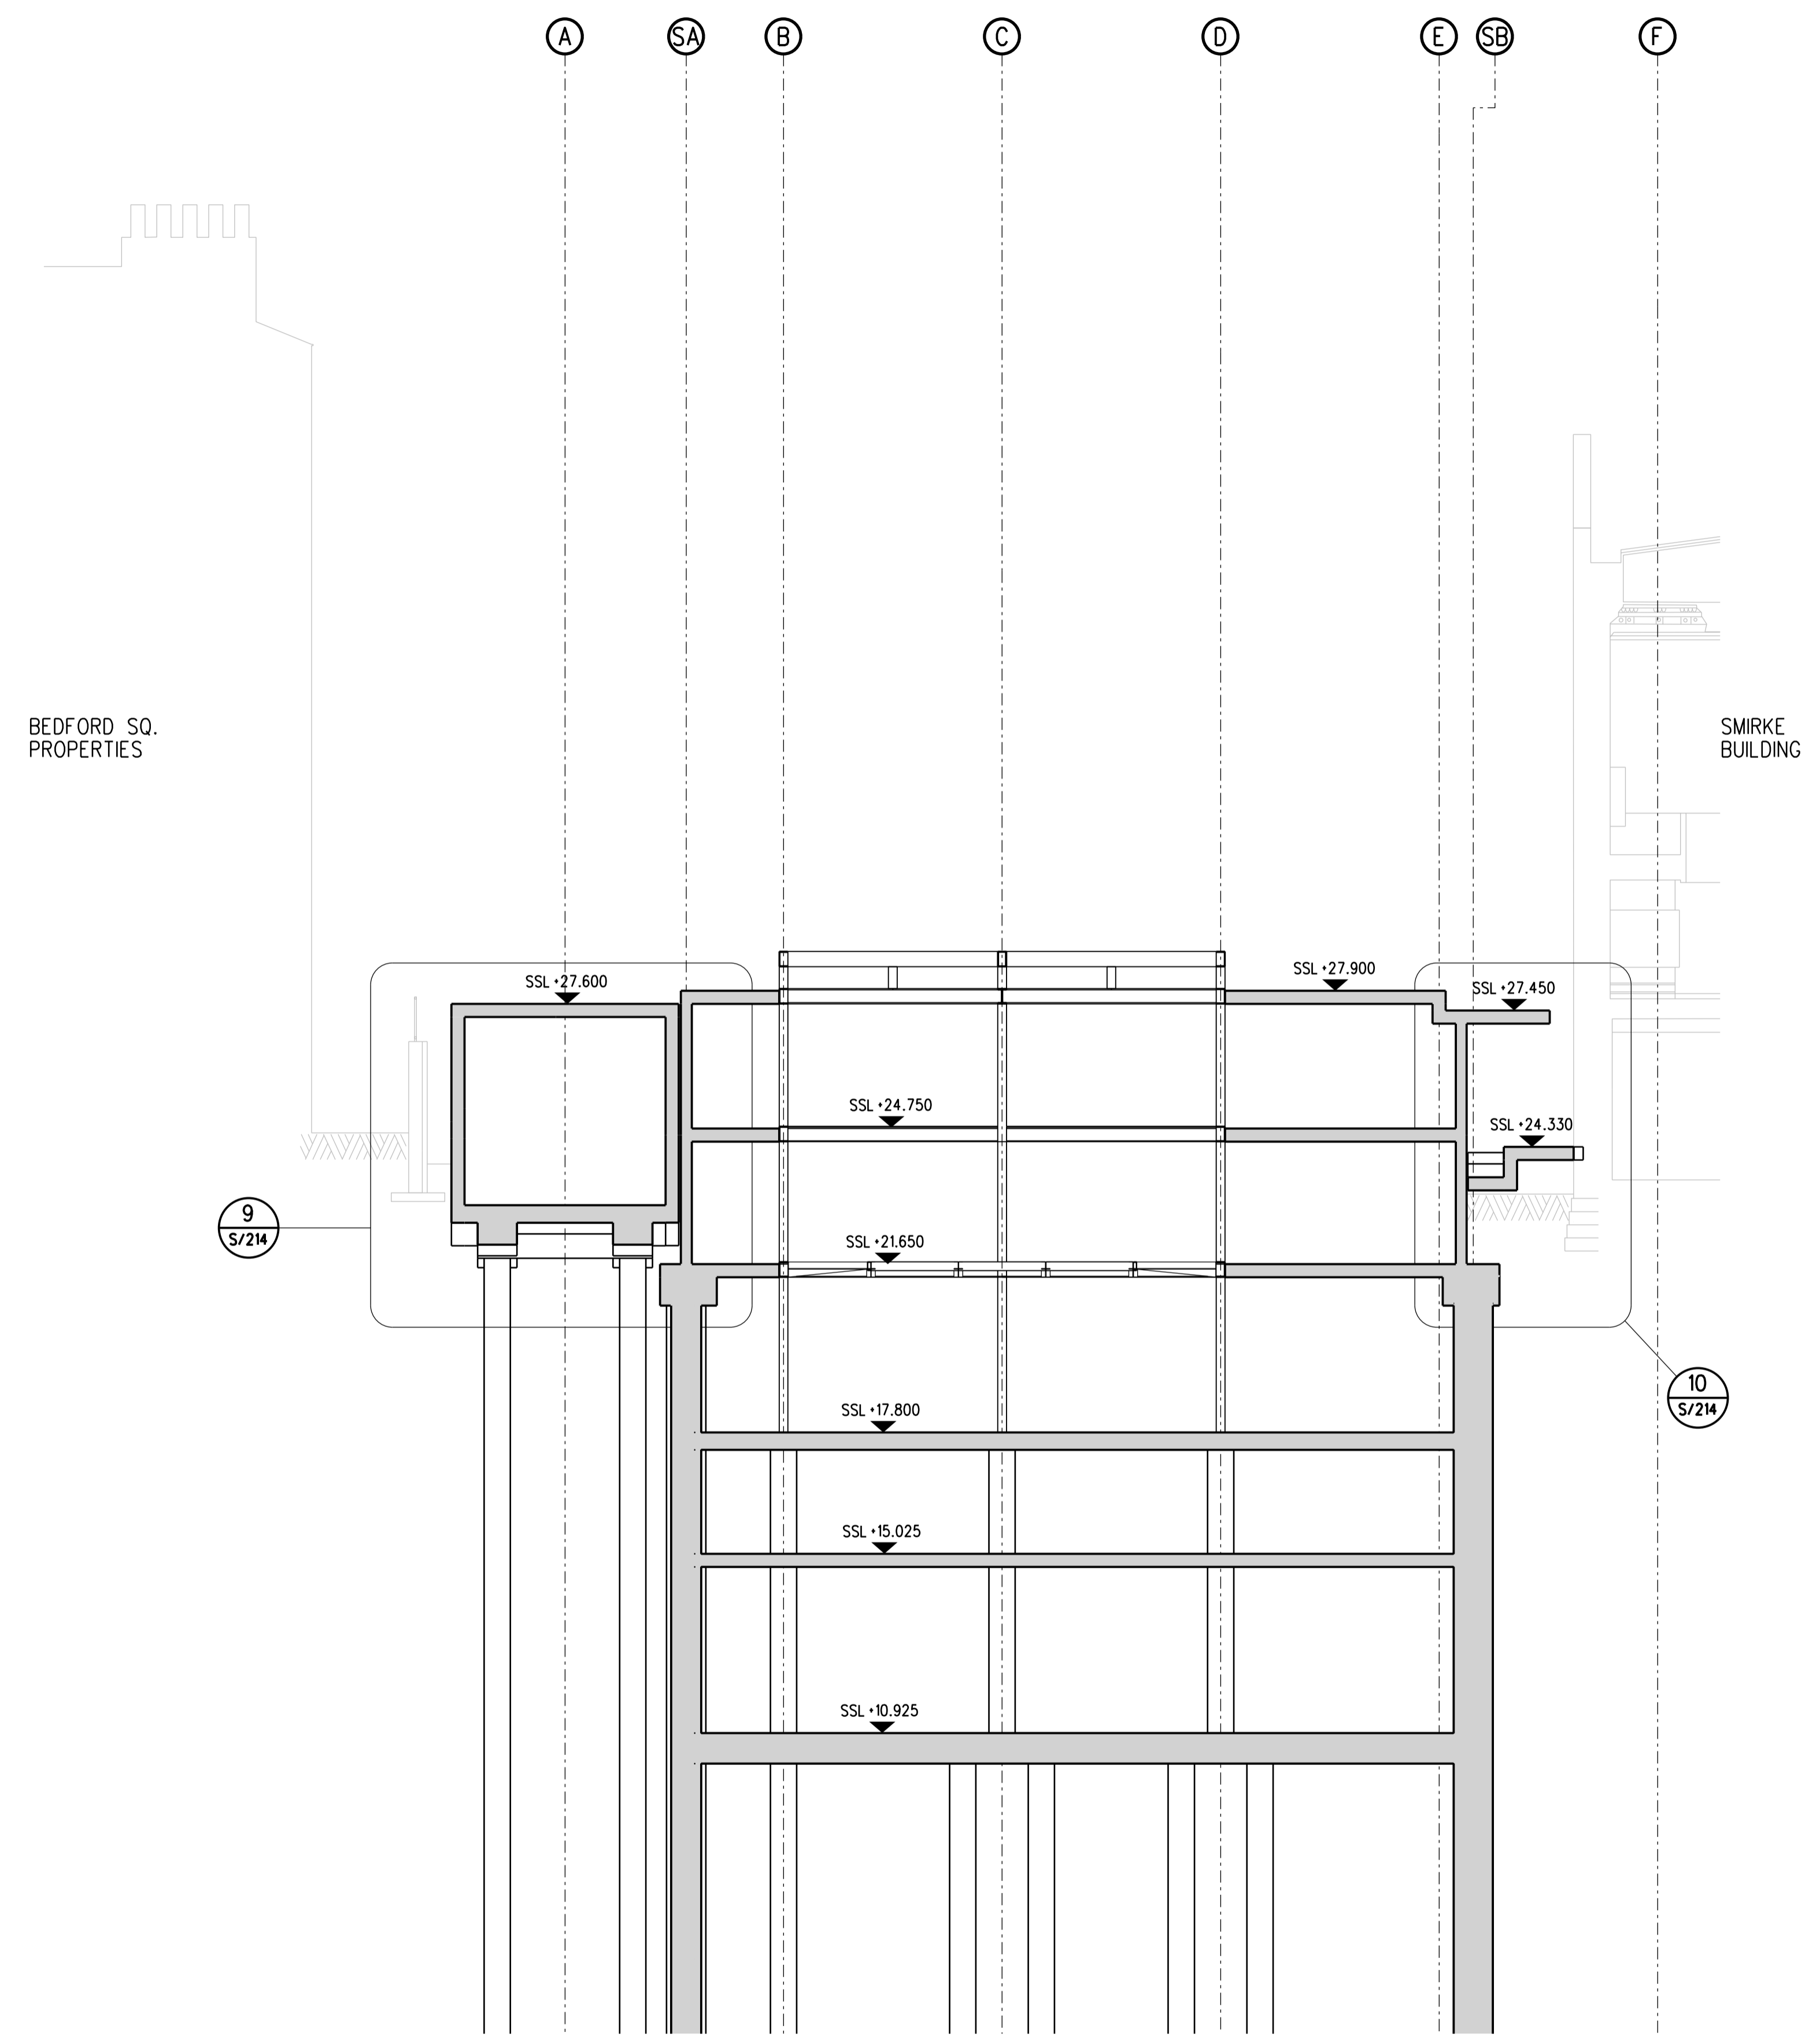

T01	ISSUED FOR TENDER	29/09 2010	AB SR	TH
Rev	Description	Date	By Ck	App

TENDER


**THE BRITISH MUSEUM
WCEC**

RAMBOLL

tel 020 7631 5291 fax 020 7323 4645 london@ramboll.co.uk
www.ramboll.co.uk

SECTION E

Scale:	Date:	Drawn:	Checked:
1:100 @ A1	APRIL 2008	AB	TH
Drawing No.:	RUK-20-DR-4877S204		Rev:
			T01

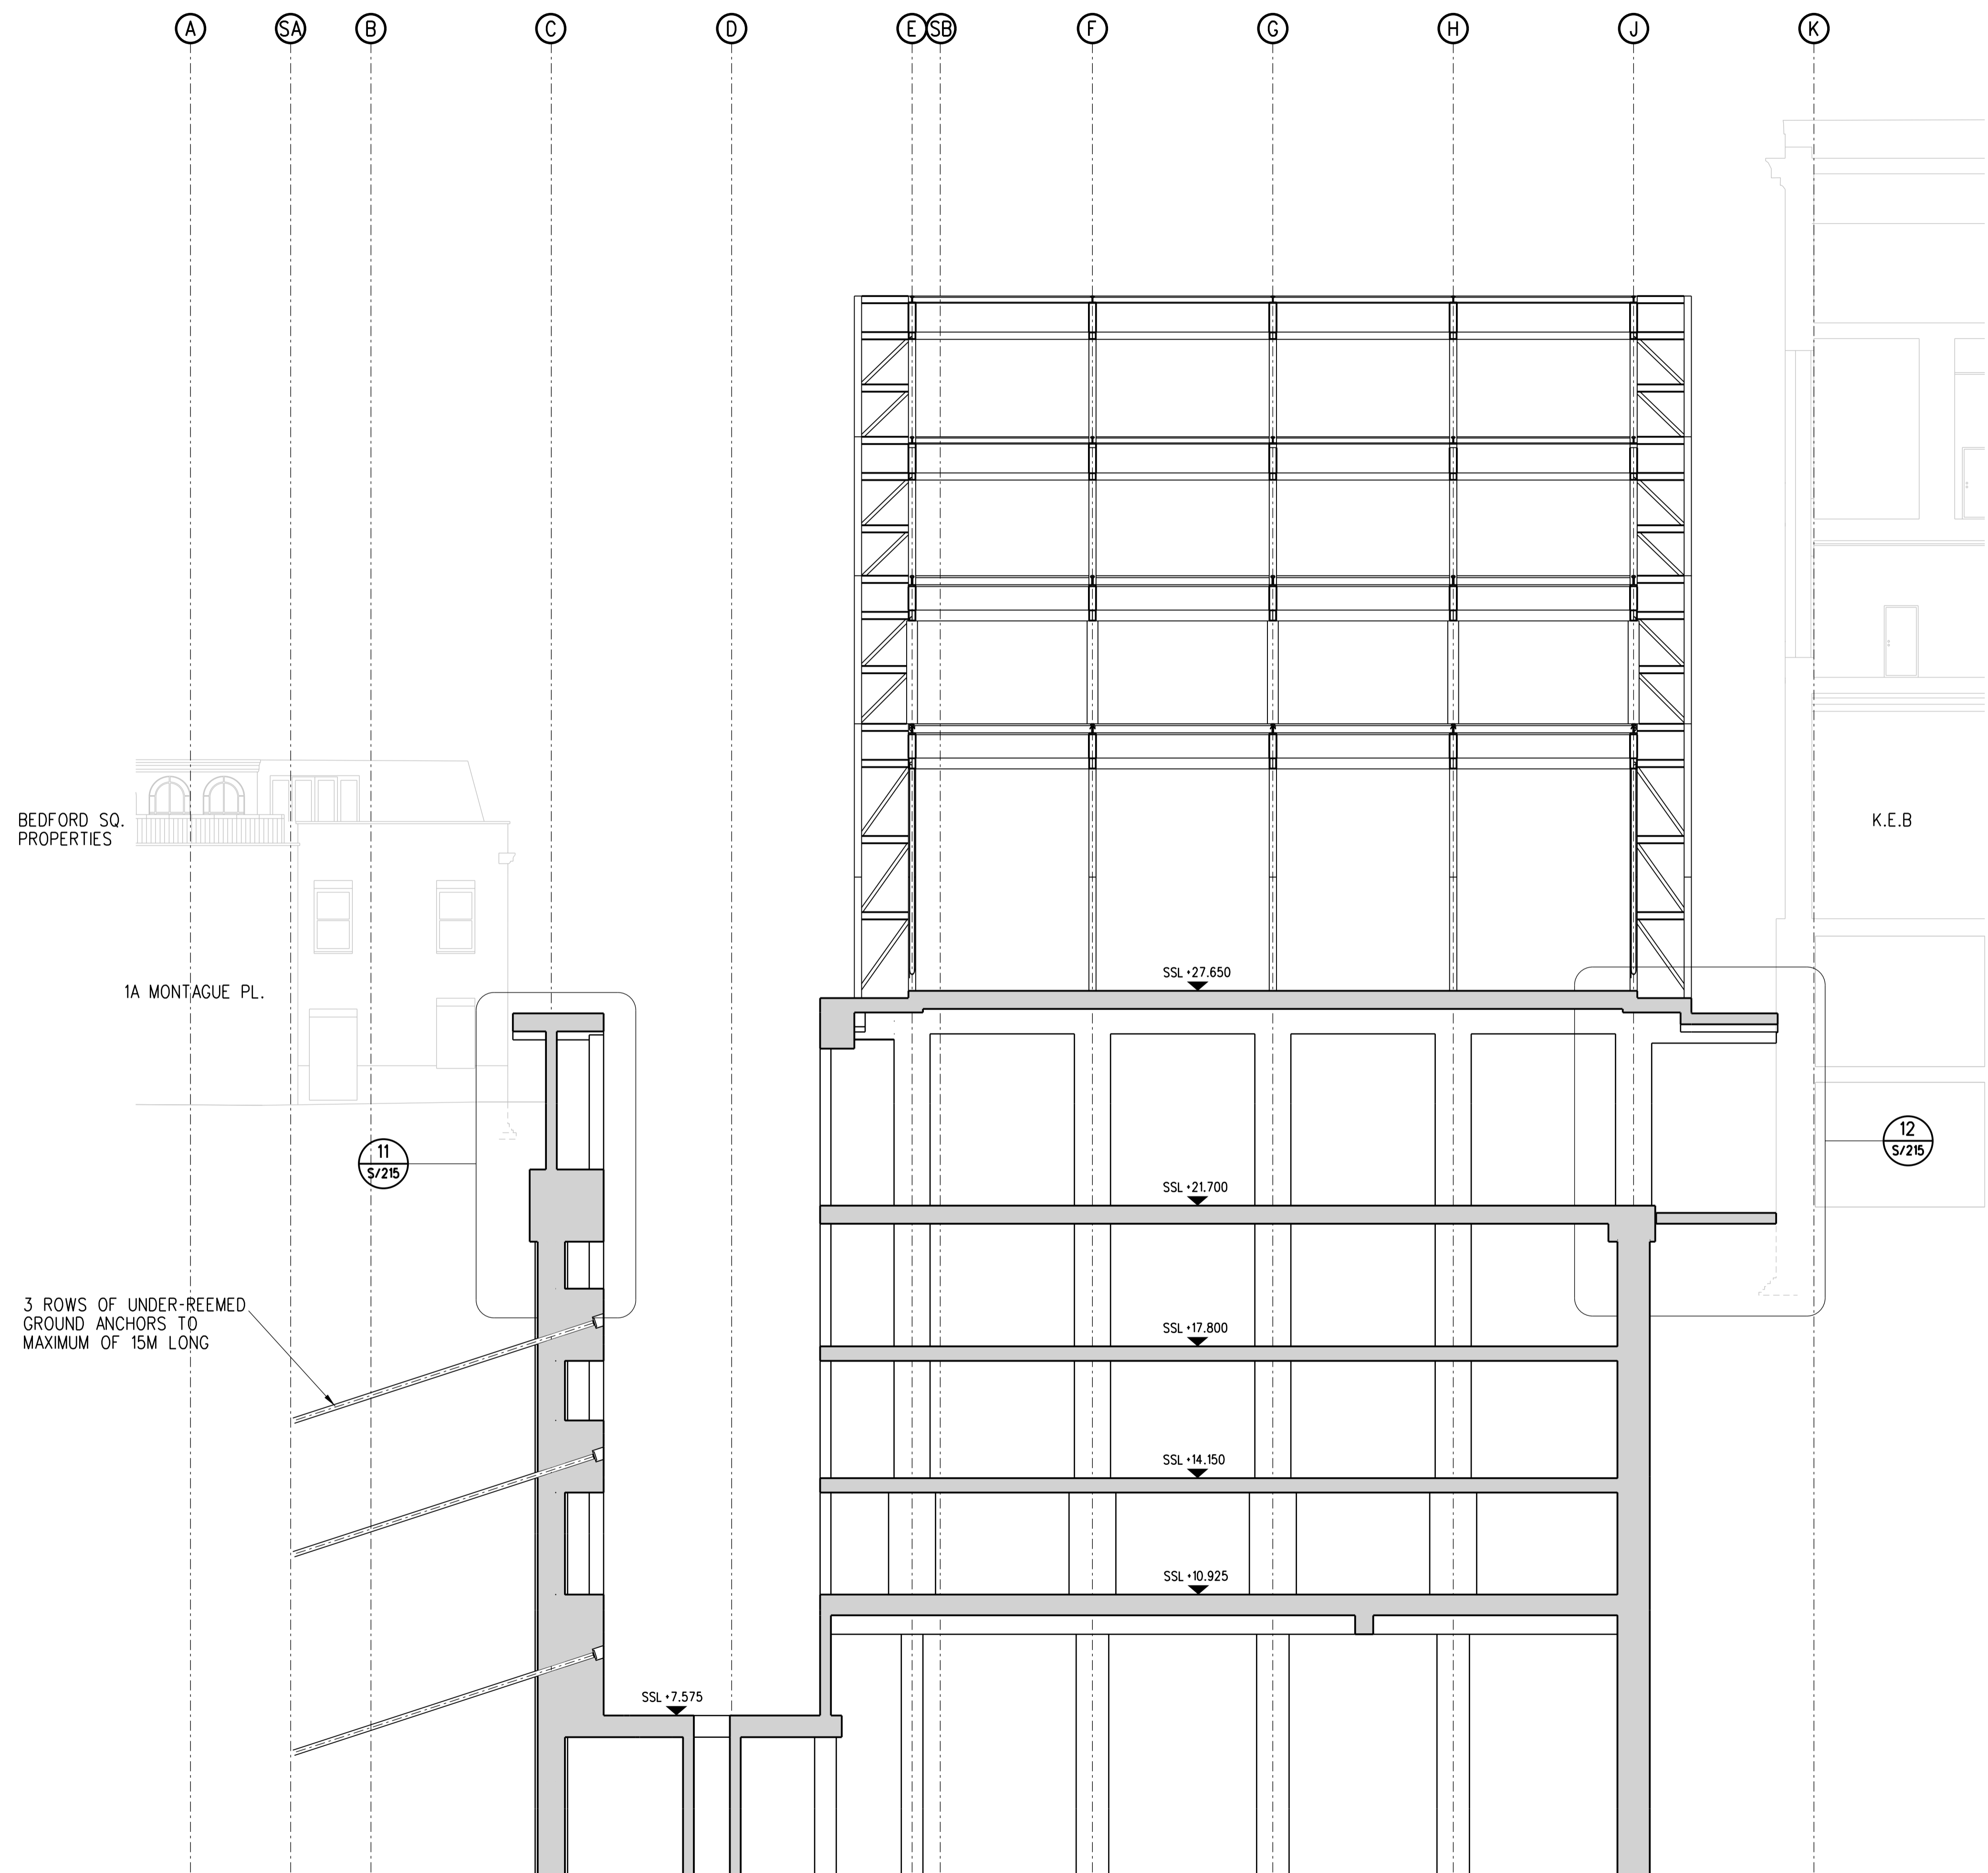

BEDFORD SQ.
PROPERTIES

1A MONTAGUE PL.

3 ROWS OF UNDER-REEMED
GROUND ANCHORS TO
MAXIMUM OF 15M LONG

11
S/215

SSL +7.575

SSL +27.650

SSL +21.700

SSL +17.800


SSL +14.150

SSL +10.925

K.E.B

12
S/215

Notes

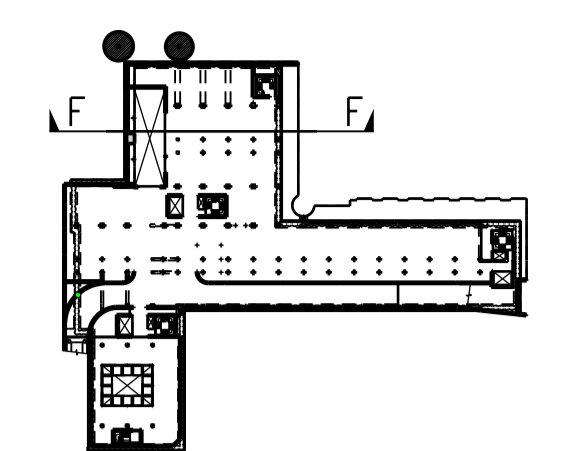

LOCATION PLAN

1. DO NOT SCALE FROM THIS DRAWING
2. ALL DIMENSIONS ARE IN MILLIMETRES U.N.O.
3. ALL LEVELS ARE IN METRES ABOVE ORDNANCE DATUM U.N.O.
4. THIS DRAWING IS TO BE READ IN CONJUNCTION WITH ALL RELEVANT ARCHITECTS AND ENGINEERS DRAWINGS AND SPECIFICATIONS.
5. WATER TABLE LEVEL DETERMINED FROM SOIL MECHANICS REPORT No. D8022.
6. EXISTING BUILDING FOUNDATION LAYOUT INFERRED FROM SITE TRIAL PITS AND LEGACY INFORMATION.

T01	ISSUED FOR TENDER	29/09 2010	AB SR	TH
Rev	Description	Date	By Chk	App

TENDER

THE BRITISH MUSEUM
WCEC




tel 020 7631 5291 fax 020 7323 4645 london@ramboll.co.uk
www.ramboll.co.uk


SECTION F

Scale:	Date:	Drawn:	Checked:
1:100 @ A1	APRIL 2008	AB	TH

Drawing No.:	Rev.:
RUK-20-DR-4877S205	T01

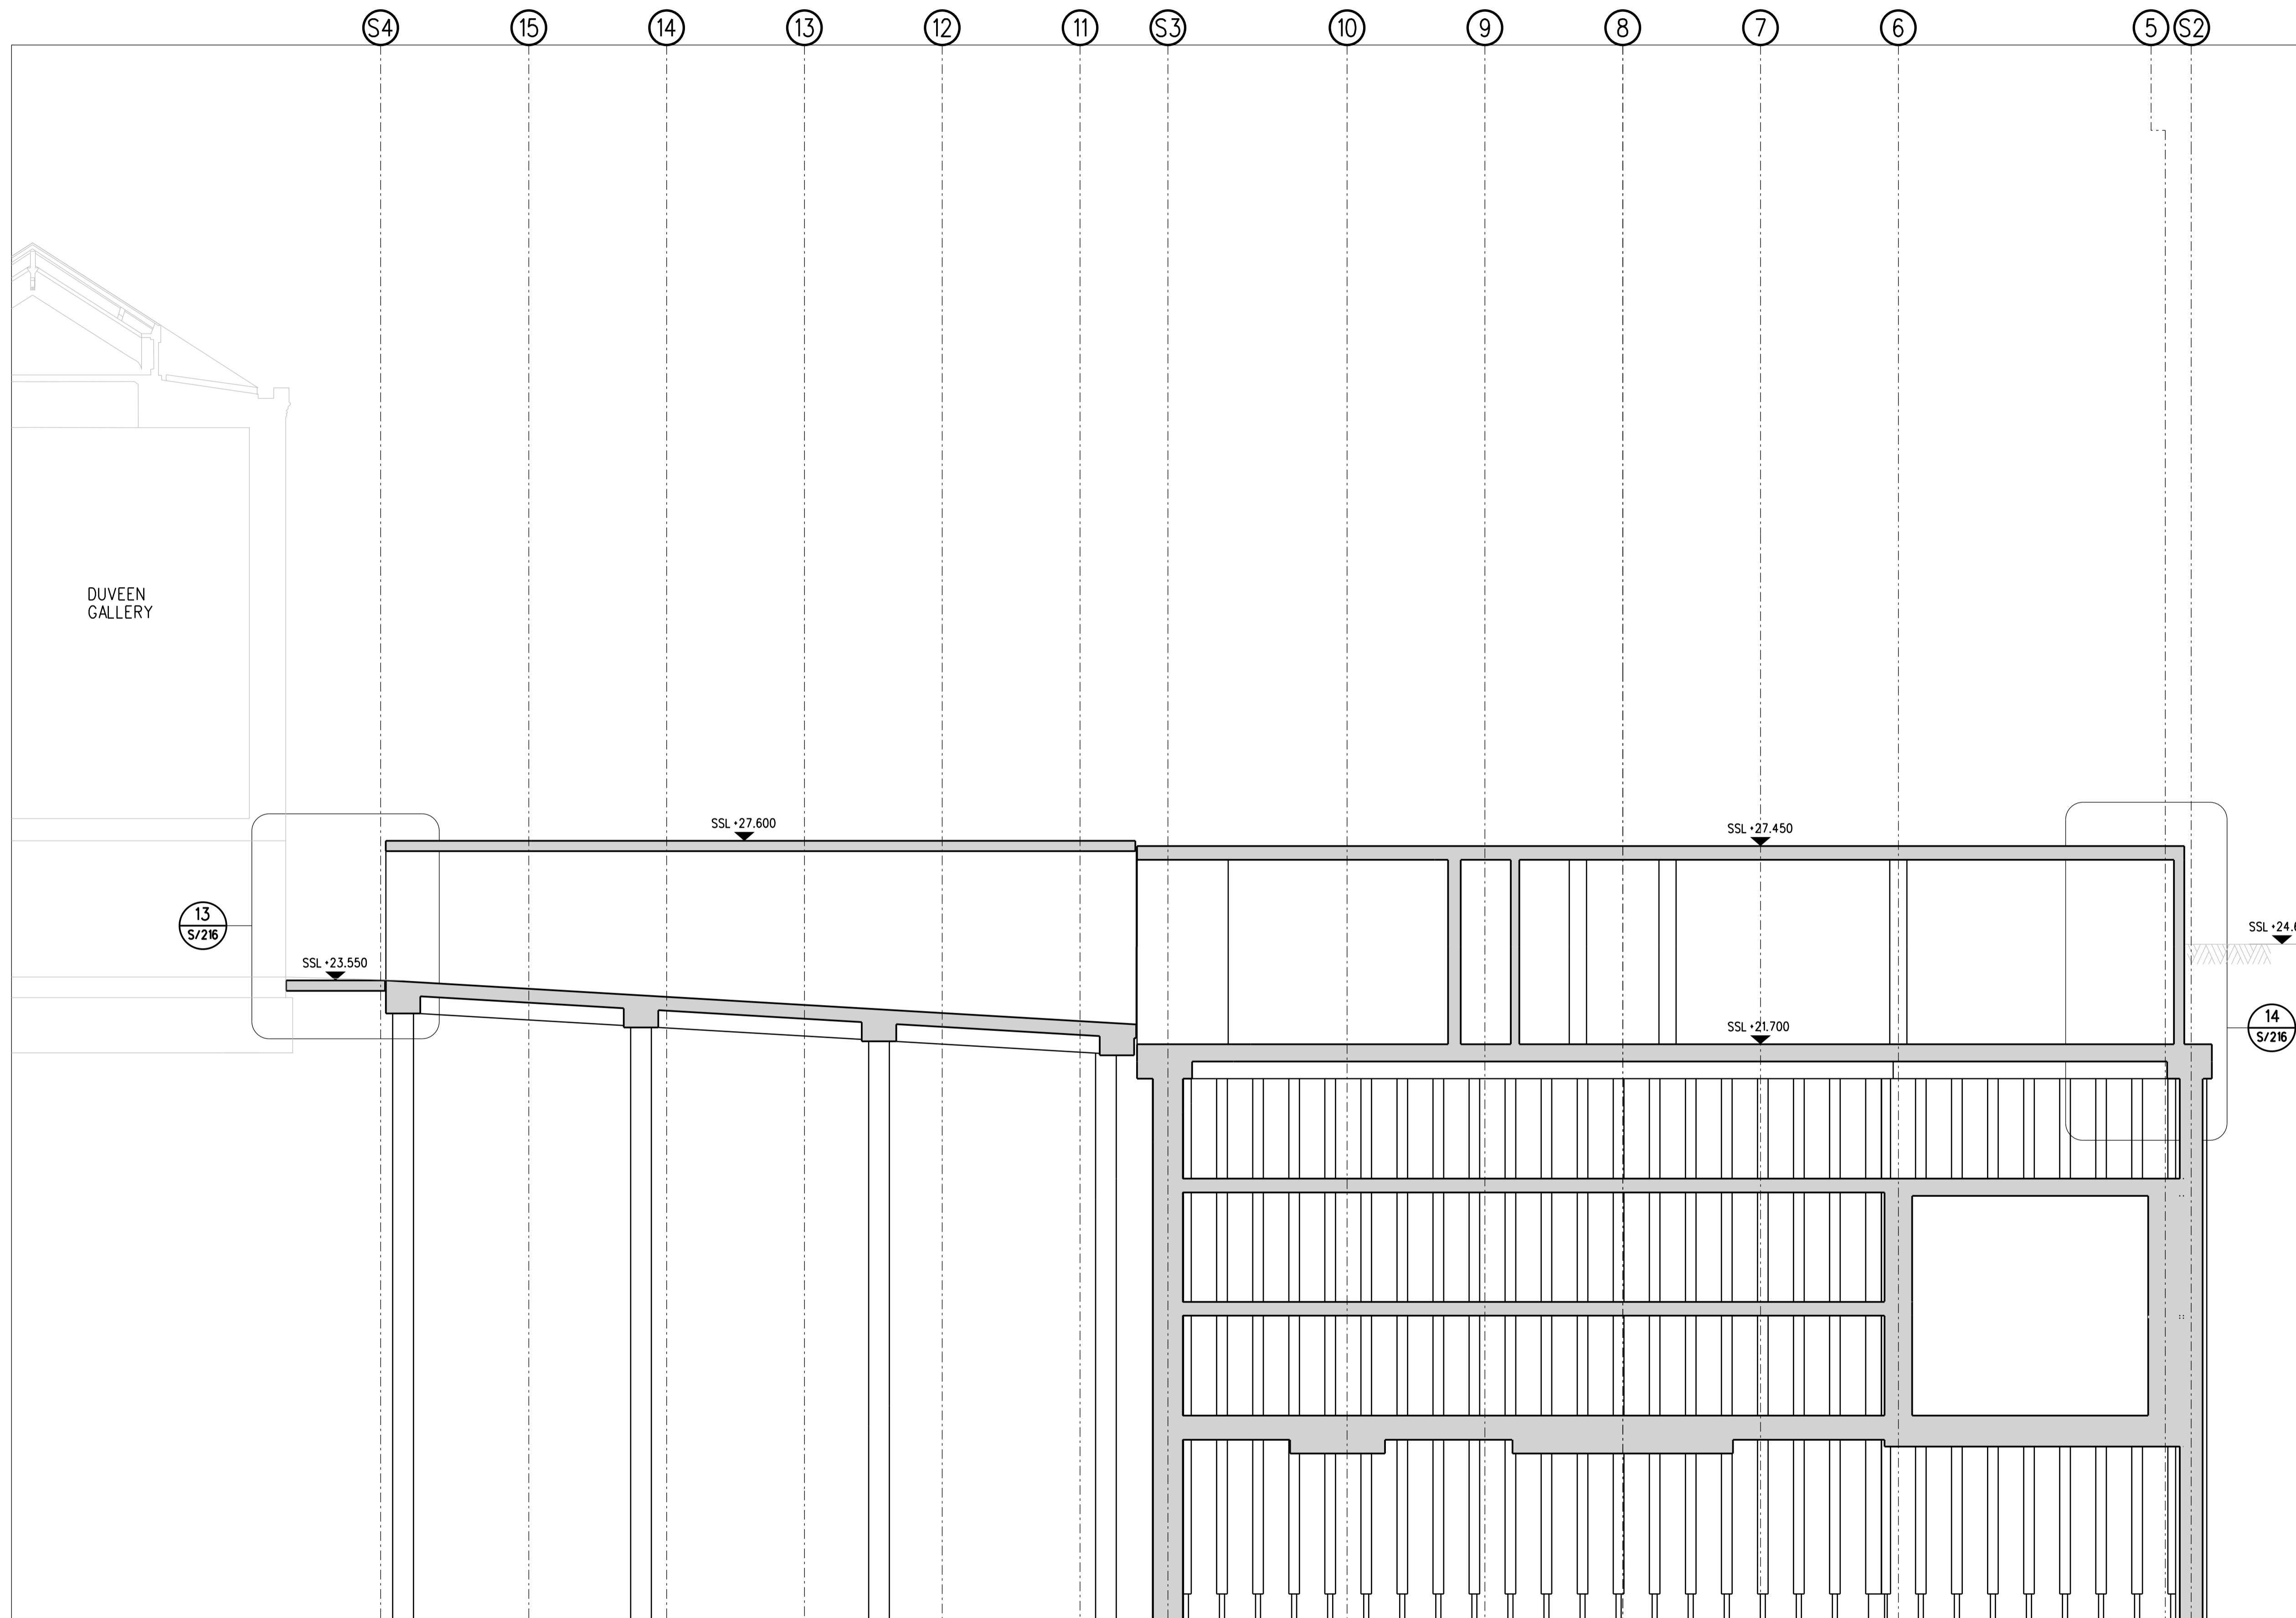

Notes

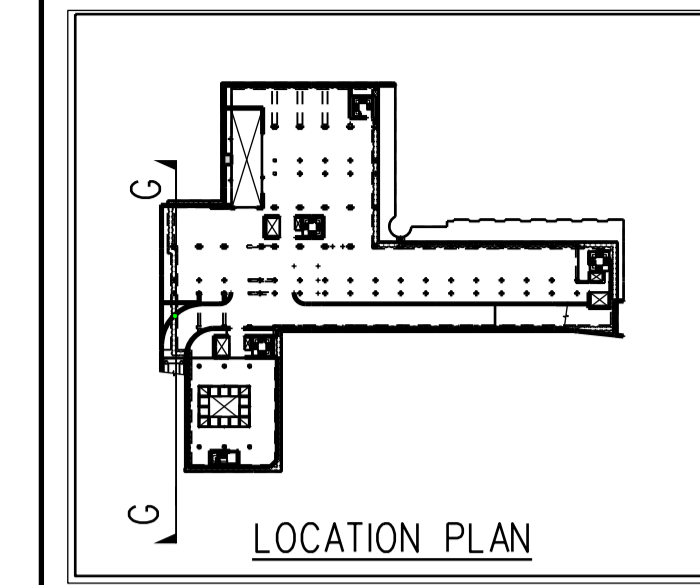

1. DO NOT SCALE FROM THIS DRAWING
2. ALL DIMENSIONS ARE IN MILLIMETRES U.N.O.
3. ALL HEIGHTS ARE IN METRES ABOVE ORDNANCE DATUM U.N.O.
4. THIS DRAWING IS TO BE READ IN CONJUNCTION WITH ALL RELEVANT ARCHITECTS AND ENGINEERS DRAWINGS AND SPECIFICATIONS.
5. WATER TABLE LEVEL DETERMINED FROM SOIL MECHANICS REPORT No. D8022.
6. EXISTING BUILDING FOUNDATION LAYOUT INFERRED FROM SITE TRIAL PITS AND LEGACY INFORMATION.

T01	ISSUED FOR TENDER	29/09 2010	AB SR	TH
Rev	Description	Date	By Chk	App

TENDER


THE BRITISH MUSEUM
WCEC

tel 020 7631 5291 fax 020 7323 4645 london@ramboll.co.uk
www.ramboll.co.uk


SECTION G

Scale:	Date:	Drawn:	Checked:
1:100 @ A1	JAN 2009	AB	TH
Drawing No:	RUK-20-DR-4877S206		Rev:
			T01

Notes

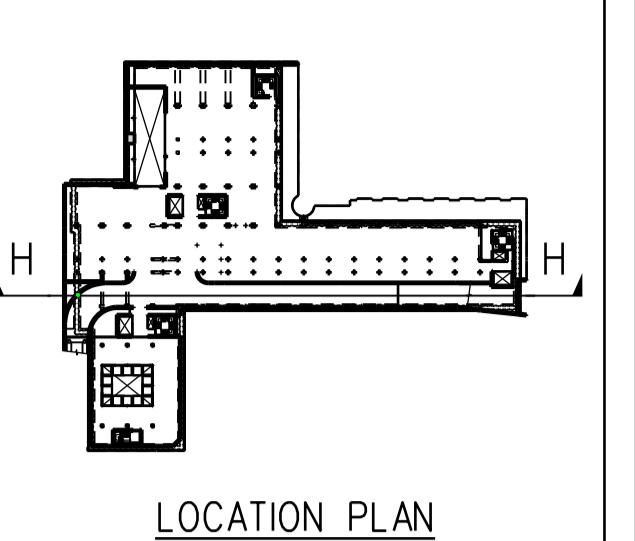


- DO NOT SCALE FROM THIS DRAWING
- ALL DIMENSIONS ARE IN MILLIMETRES U.N.O.
- ALL HEIGHTS ARE IN METRES ABOVE ORNANCE DATUM U.N.O.
- THIS DRAWING IS TO BE READ IN CONJUNCTION WITH ALL RELEVANT ARCHITECTS AND ENGINEERS DRAWINGS AND SPECIFICATIONS.
- WATER TABLE LEVEL DETERMINED FROM SOIL MECHANICS REPORT No. D8022.
- EXISTING BUILDING FOUNDATION LAYOUT INFERRED FROM SITE TRIAL PITS AND LEGACY INFORMATION.

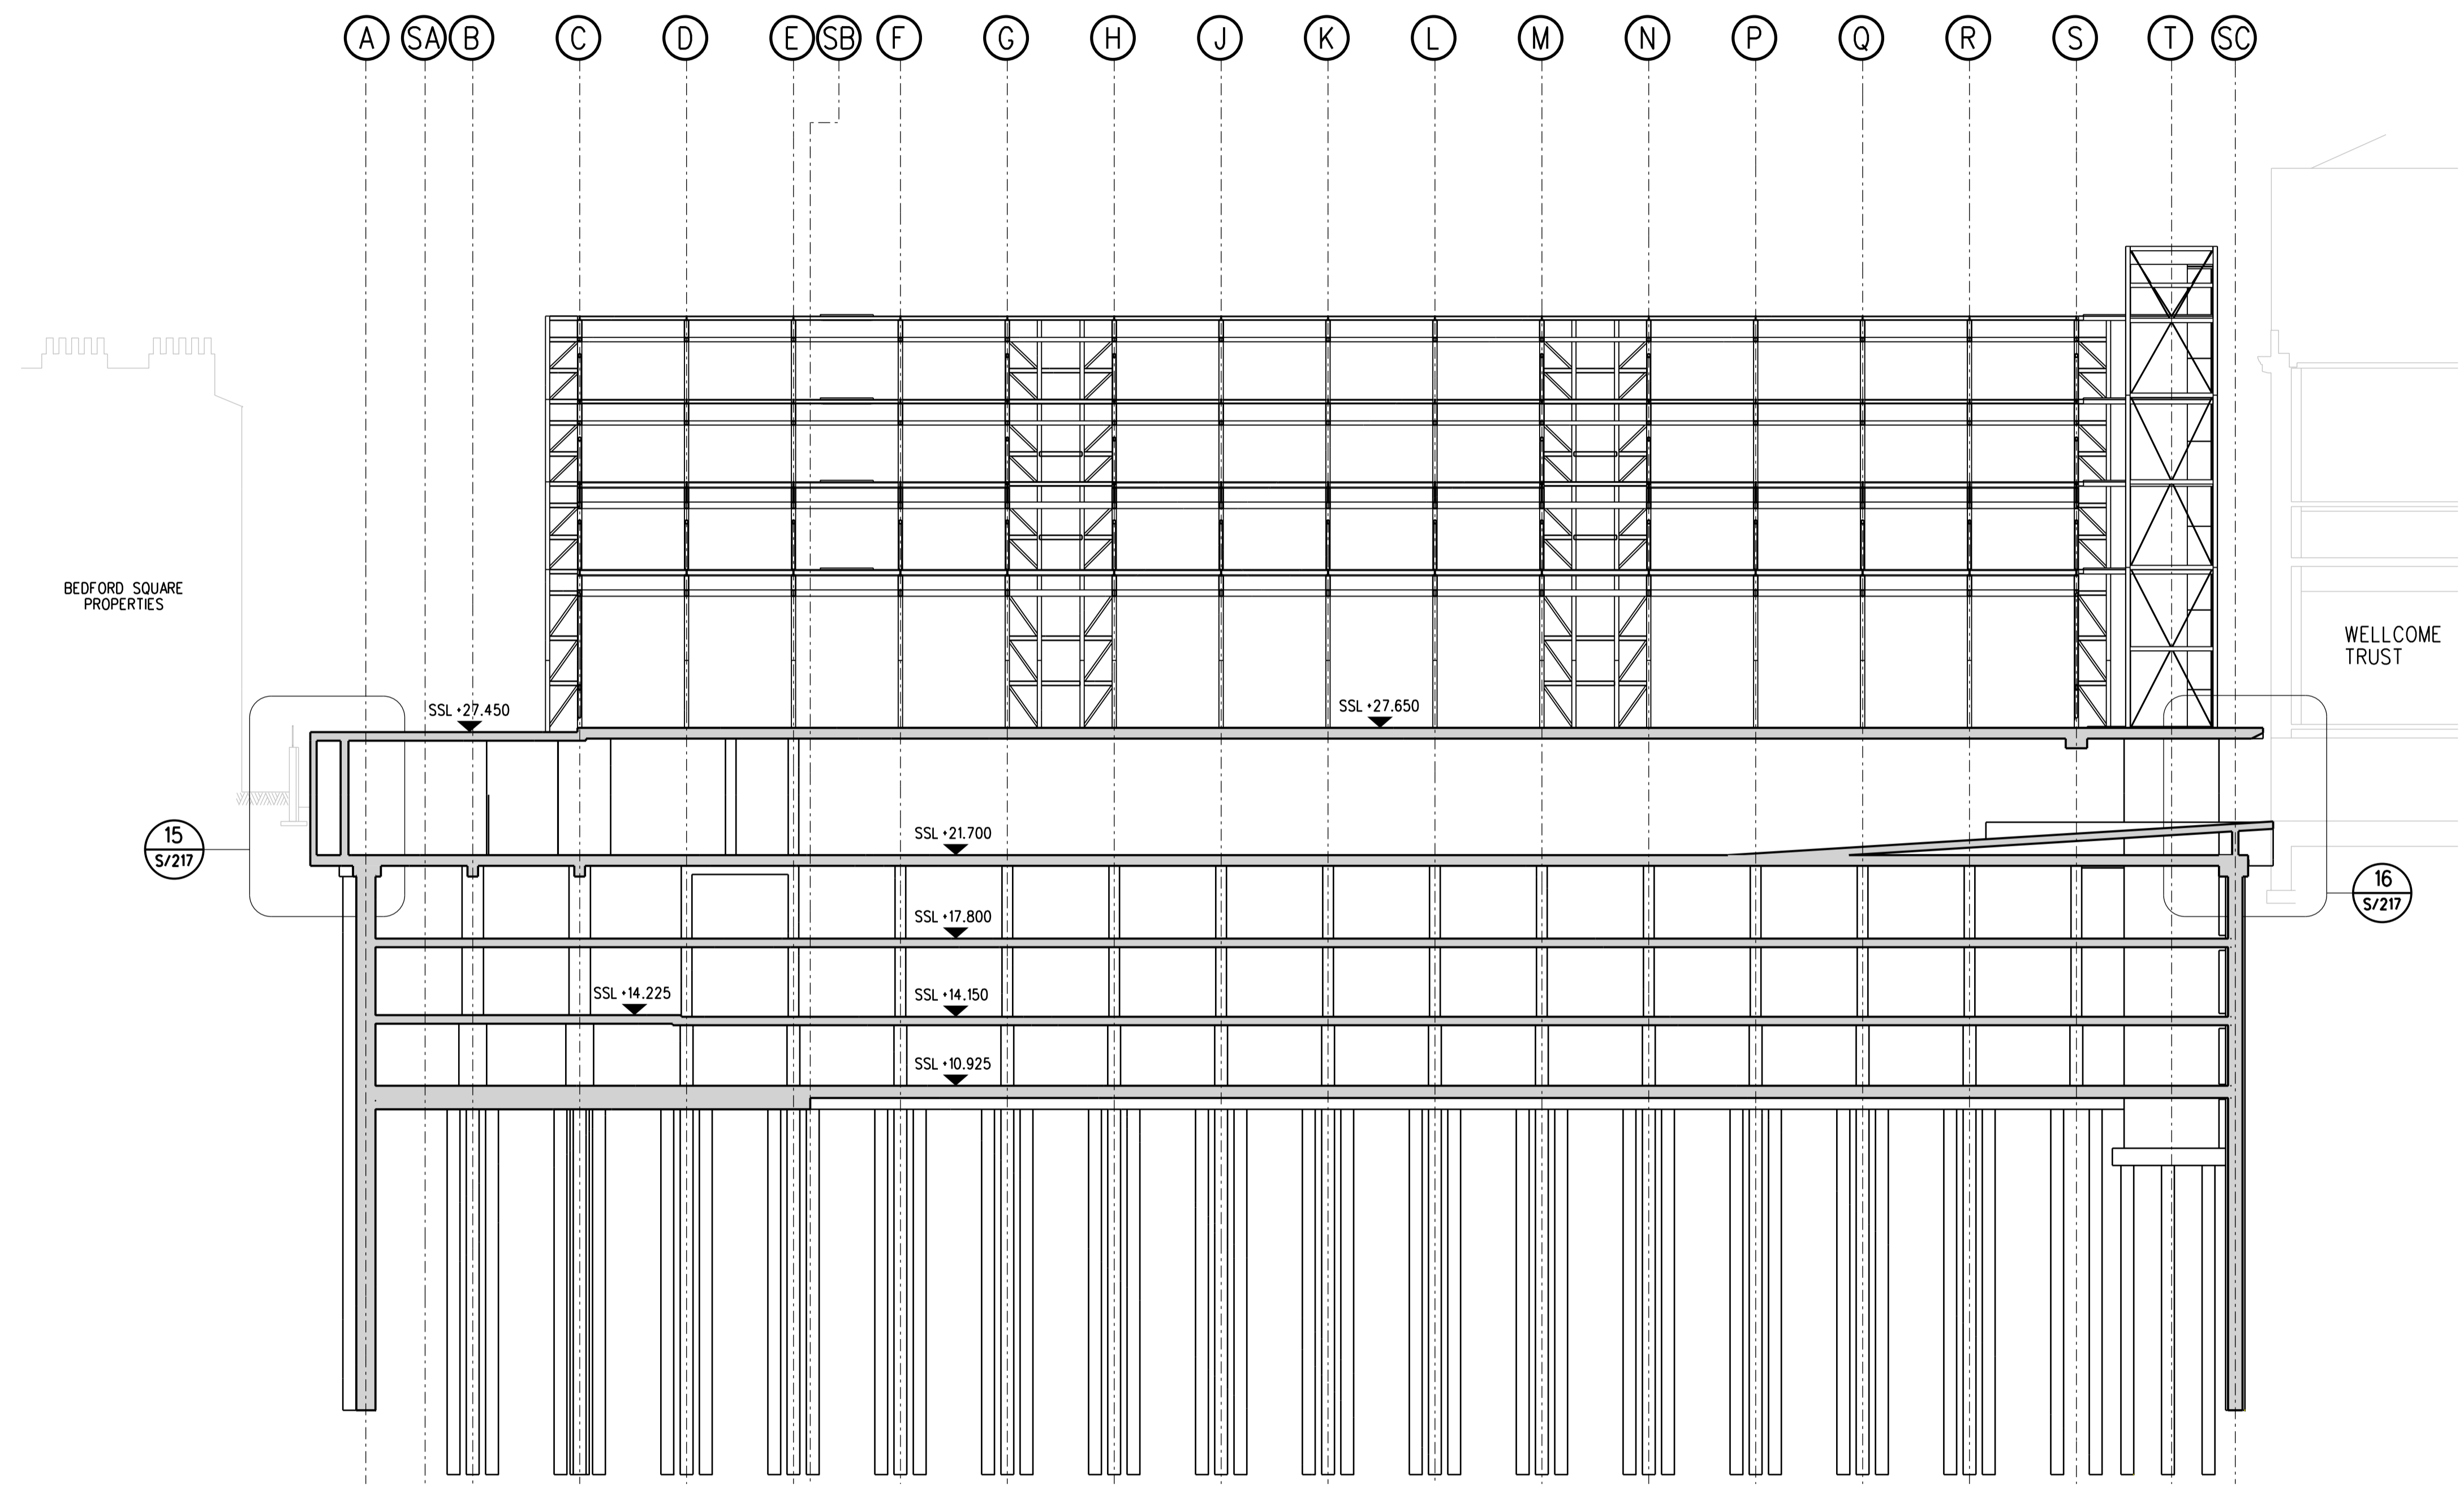

T01	ISSUED FOR TENDER	29/09/2010	AB	TH
Rev	Description	Date	By	App
			CHK	

TENDER


THE BRITISH MUSEUM
WCEC

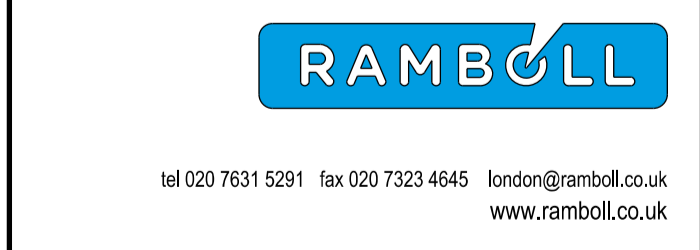

SECTION H


Scale:	Date:	Drawn:	Checked:
1:200 @ A1	FEB 2009	AB	TH
Drawing No.:	Rev:		
RUK-20-DR-4877S207	T01		

Notes

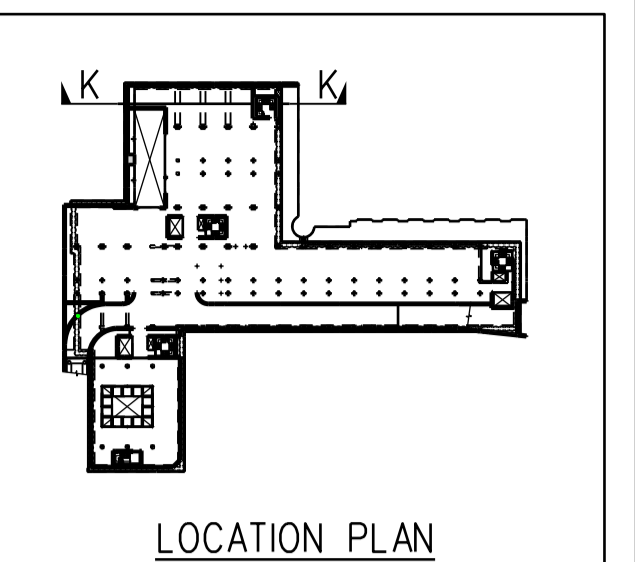

LOCATION PLAN

- DO NOT SCALE FROM THIS DRAWING
- ALL DIMENSIONS ARE IN MILLIMETRES U.N.O.
- ALL HEIGHTS ARE IN METRES ABOVE ORNANCE DATUM U.N.O.
- THIS DRAWING IS TO BE READ IN CONJUNCTION WITH ALL RELEVANT ARCHITECTS AND ENGINEERS DRAWINGS AND SPECIFICATIONS.
- WATER TABLE LEVEL DETERMINED FROM SOIL MECHANICS REPORT No. D8022.
- EXISTING BUILDING FOUNDATION LAYOUT INFERRED FROM SITE TRIAL PITS AND LEGACY INFORMATION.

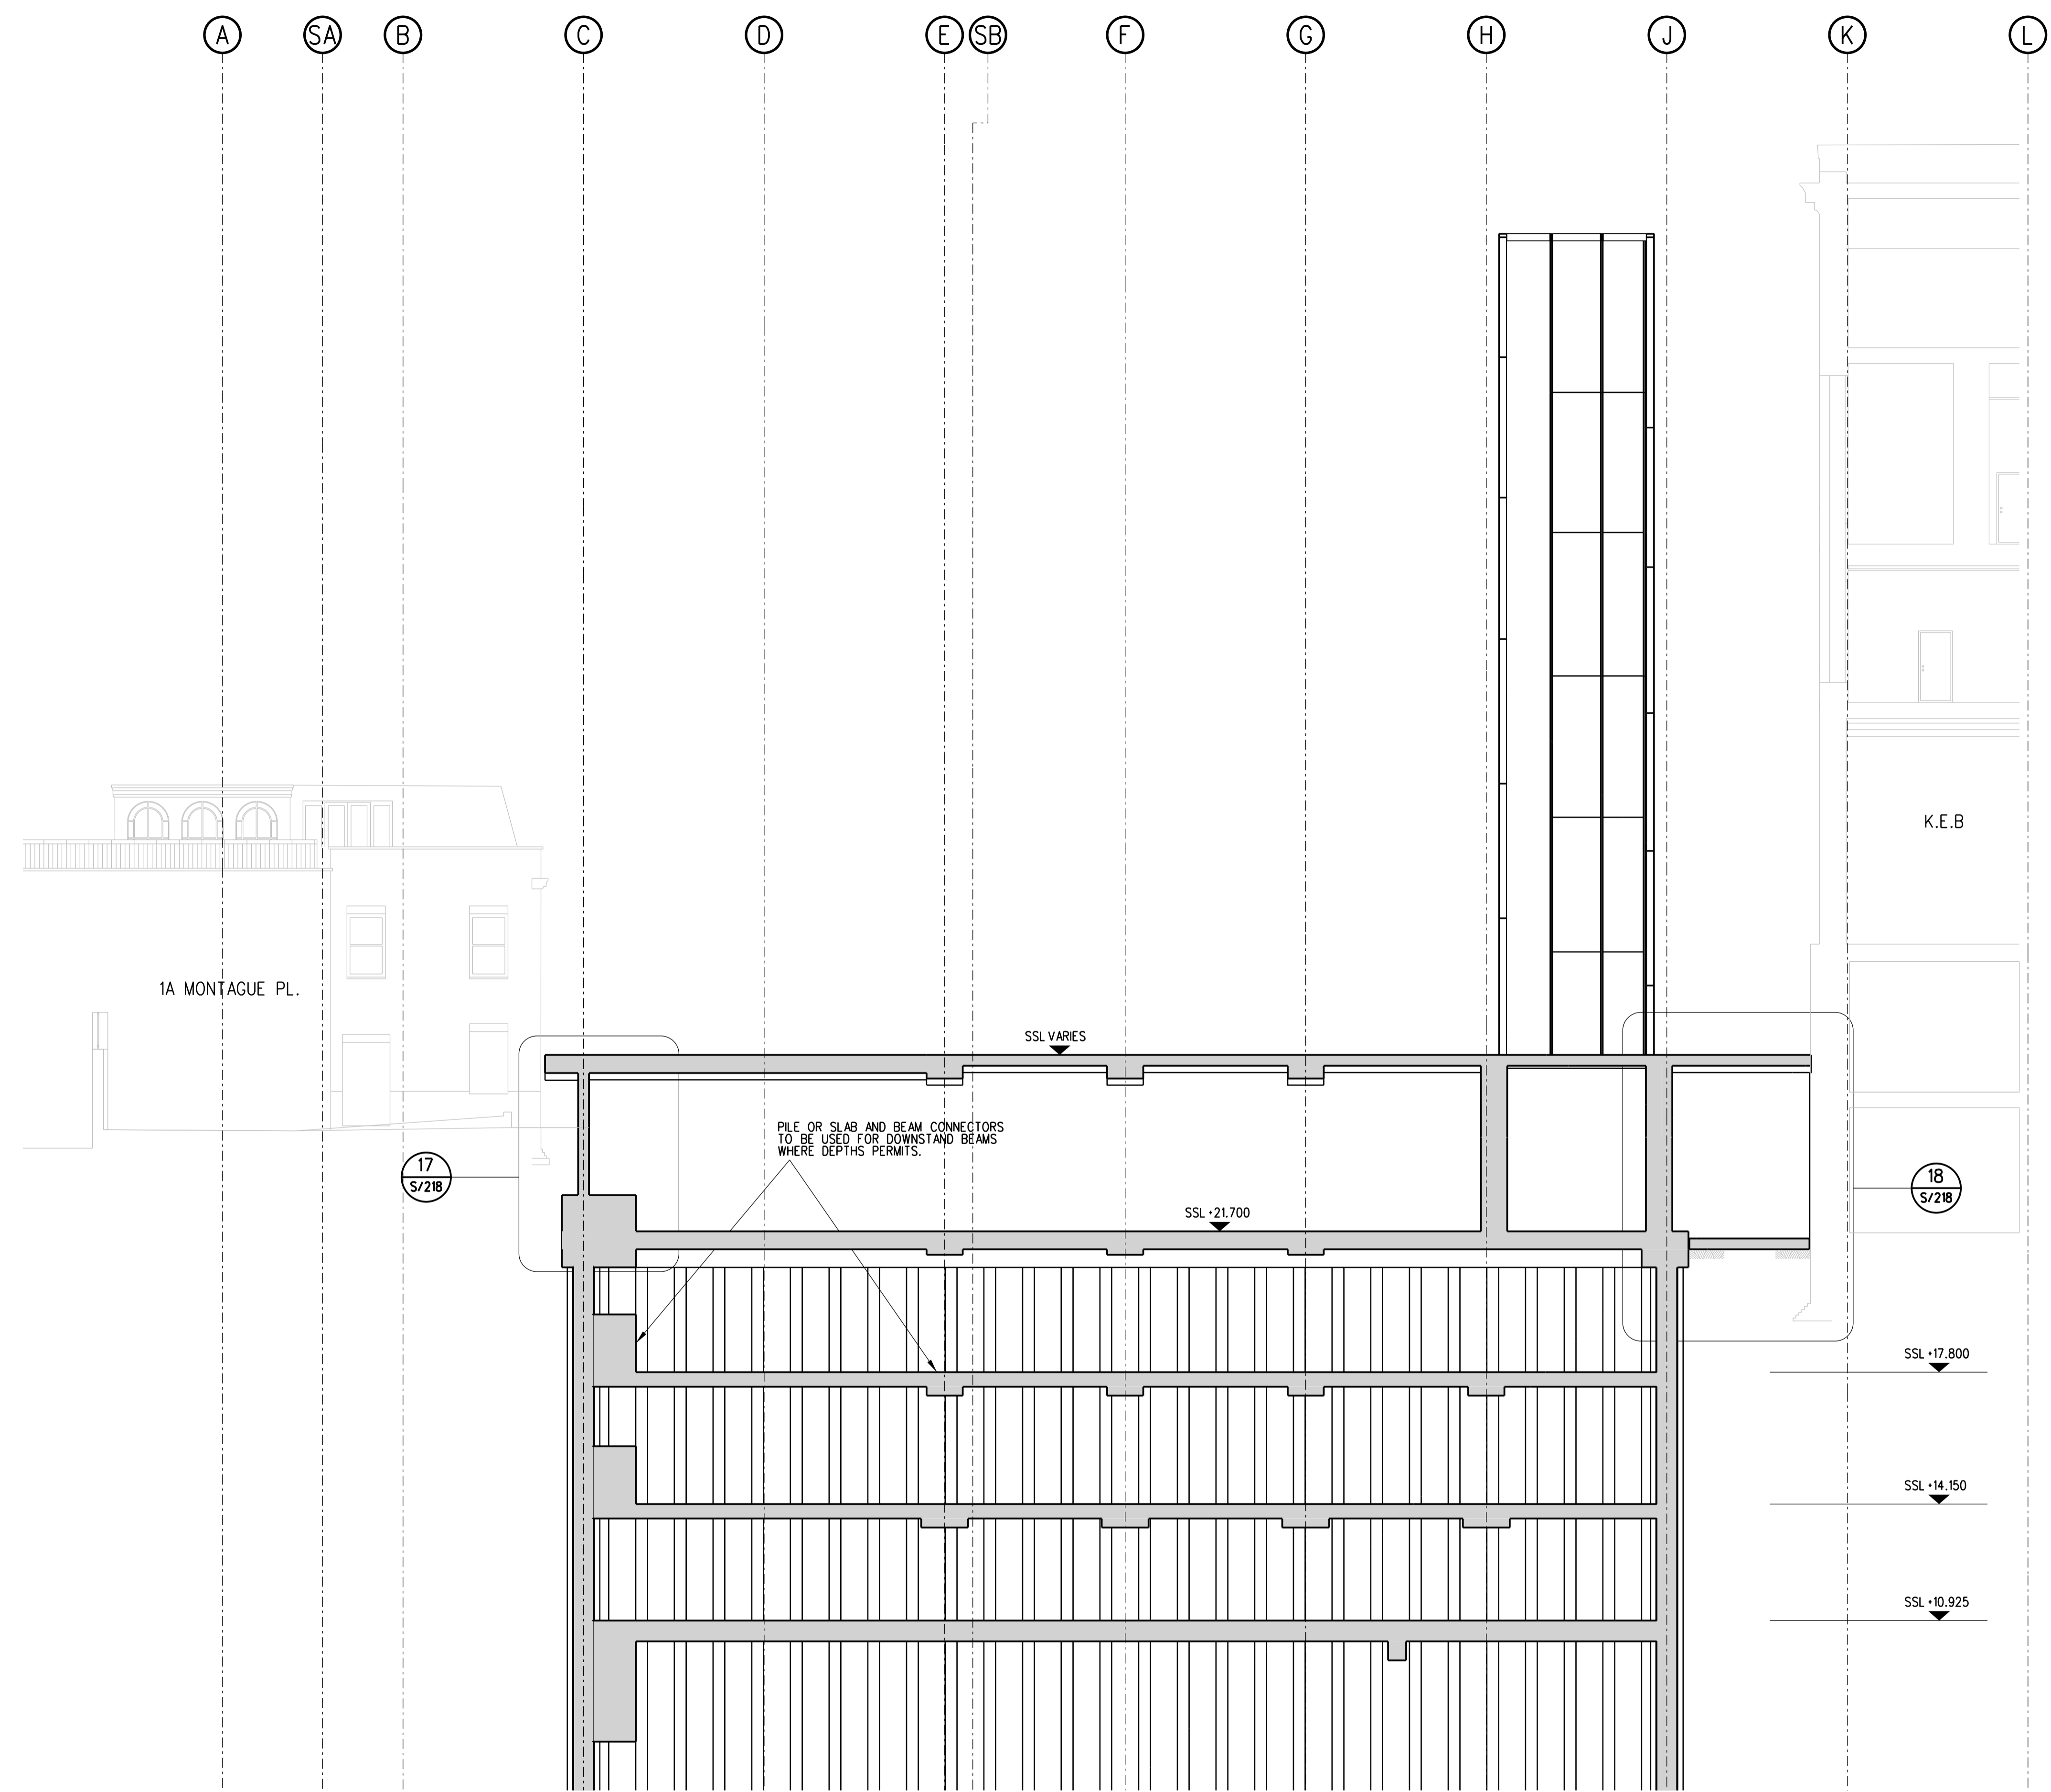

T01	ISSUED FOR TENDER	29/09/2010	AB	TH
Rev	Description	Date	By	App
			CH	

TENDER

**THE BRITISH MUSEUM
WCEC**

RAMBOLL

tel 020 7631 5291 fax 020 7323 4645 london@ramboll.co.uk
www.ramboll.co.uk

SECTION K

Scale:	Date:	Drawn:	Checked:
1:100 @ A1	FEB 2009	AB	TH
Drawing No.:	Rev:		
RUK-20-DR-4877S208	T01		