


Notes

1. DO NOT SCALE FROM THIS DRAWING
2. ALL DIMENSIONS ARE IN MILLIMETRES U.N.O.
3. ALL HEIGHTS ARE IN METRES ABOVE ORNANCE DATUM U.N.O.
4. THIS DRAWING IS TO BE READ IN CONJUNCTION WITH ALL RELEVANT ARCHITECTS AND ENGINEERS DRAWINGS AND SPECIFICATIONS

T01	ISSUED FOR TENDER	29/09 2010	AB SR	TH
Rev	Description	Date	By Ck	App


TENDER

THE BRITISH MUSEUM
WCEC

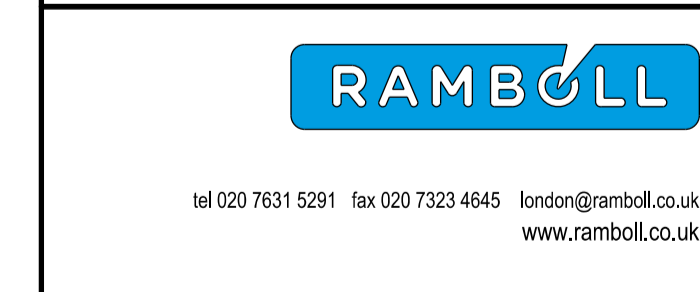

ISOMETRIC VIEW 1

Scale:	N.T.S	Date:	APRIL 2008	Drawn:	AB	Checked:	TH
Drawing No.:	RUK-20-DR-4877S250	Rev:	T01				

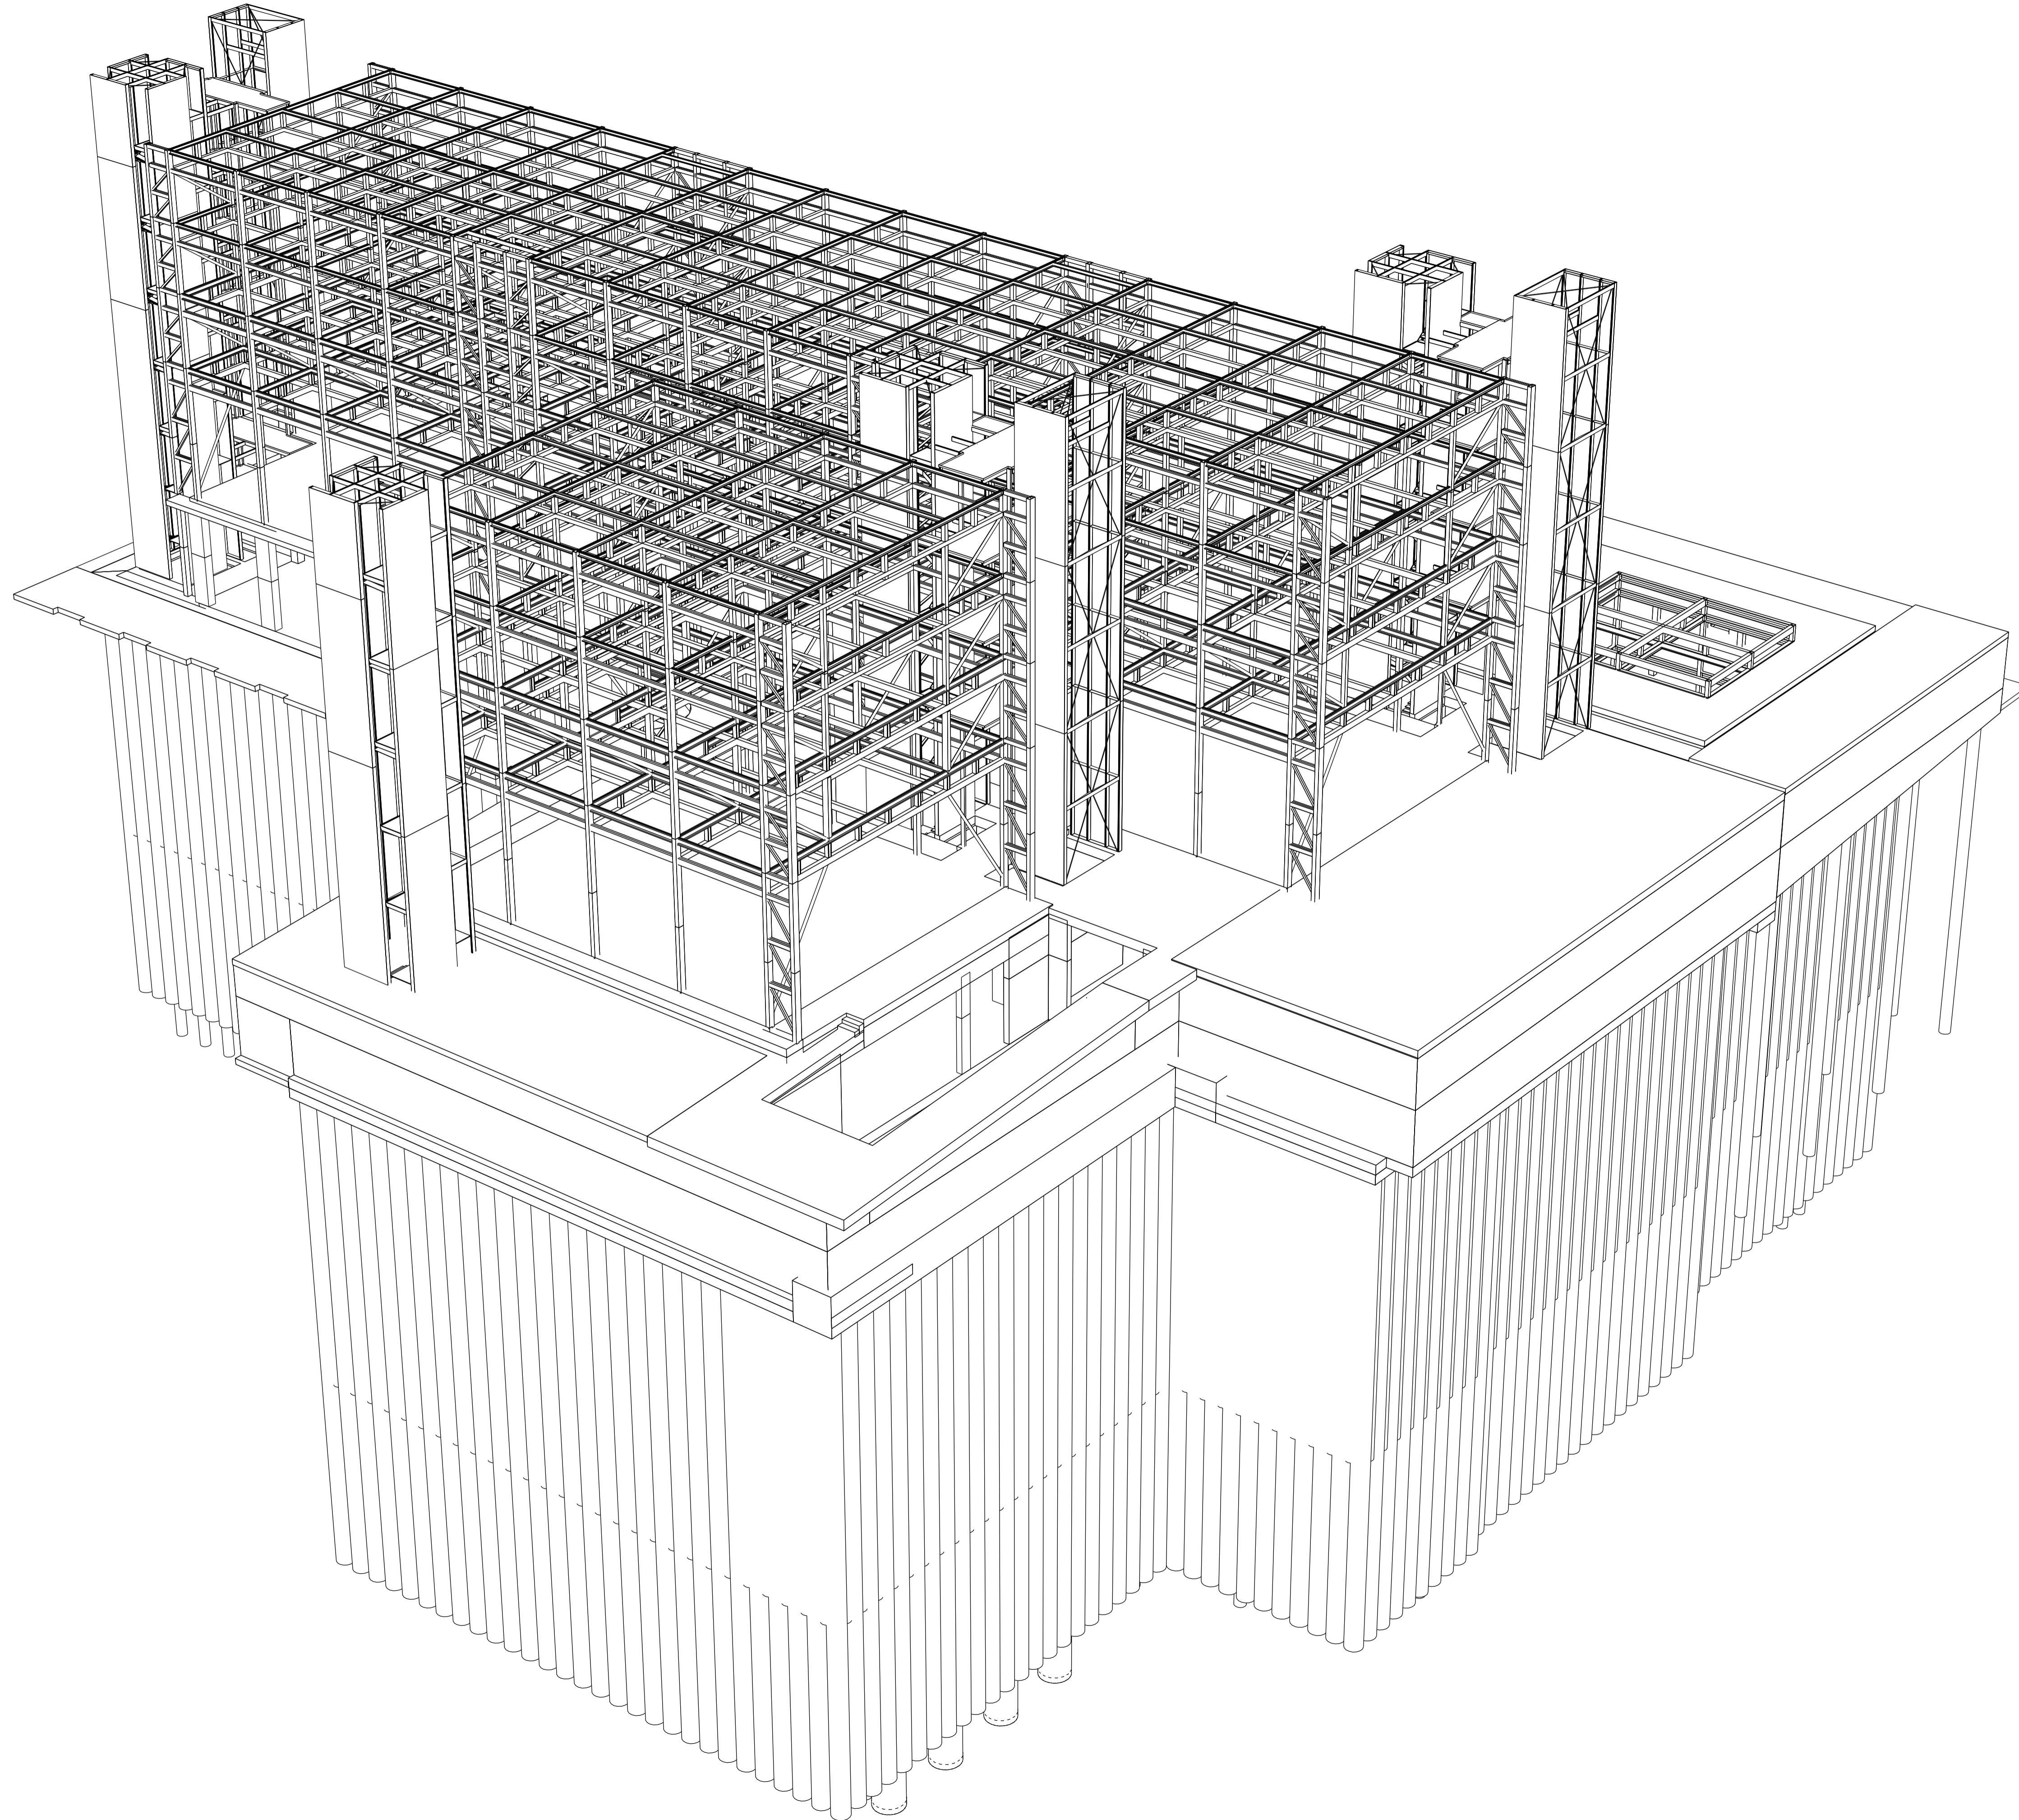

- Notes
1. DO NOT SCALE FROM THIS DRAWING
 2. ALL DIMENSIONS ARE IN MILLIMETRES U.N.O.
 3. ALL HEIGHTS ARE IN METRES ABOVE ORNANCE DATUM U.N.O.
 4. THIS DRAWING IS TO BE READ IN CONJUNCTION WITH ALL RELEVANT ARCHITECTS AND ENGINEERS DRAWINGS AND SPECIFICATIONS

T01	ISSUED FOR TENDER	29/09 2010	AB SR	TH
Rev	Description	Date	By Ck	App

TENDER


THE BRITISH MUSEUM
WCEC

RAMBOLL

tel 020 7631 5291 fax 020 7323 4645 london@ramboll.co.uk
www.ramboll.co.uk

ISOMETRIC VIEW 2

Scale:	N.T.S	Date:	APRIL 2008	Drawn:	AB	Checked:	TH	
Drawing No.:	RUK-20-DR-4877S251						Rev:	T01

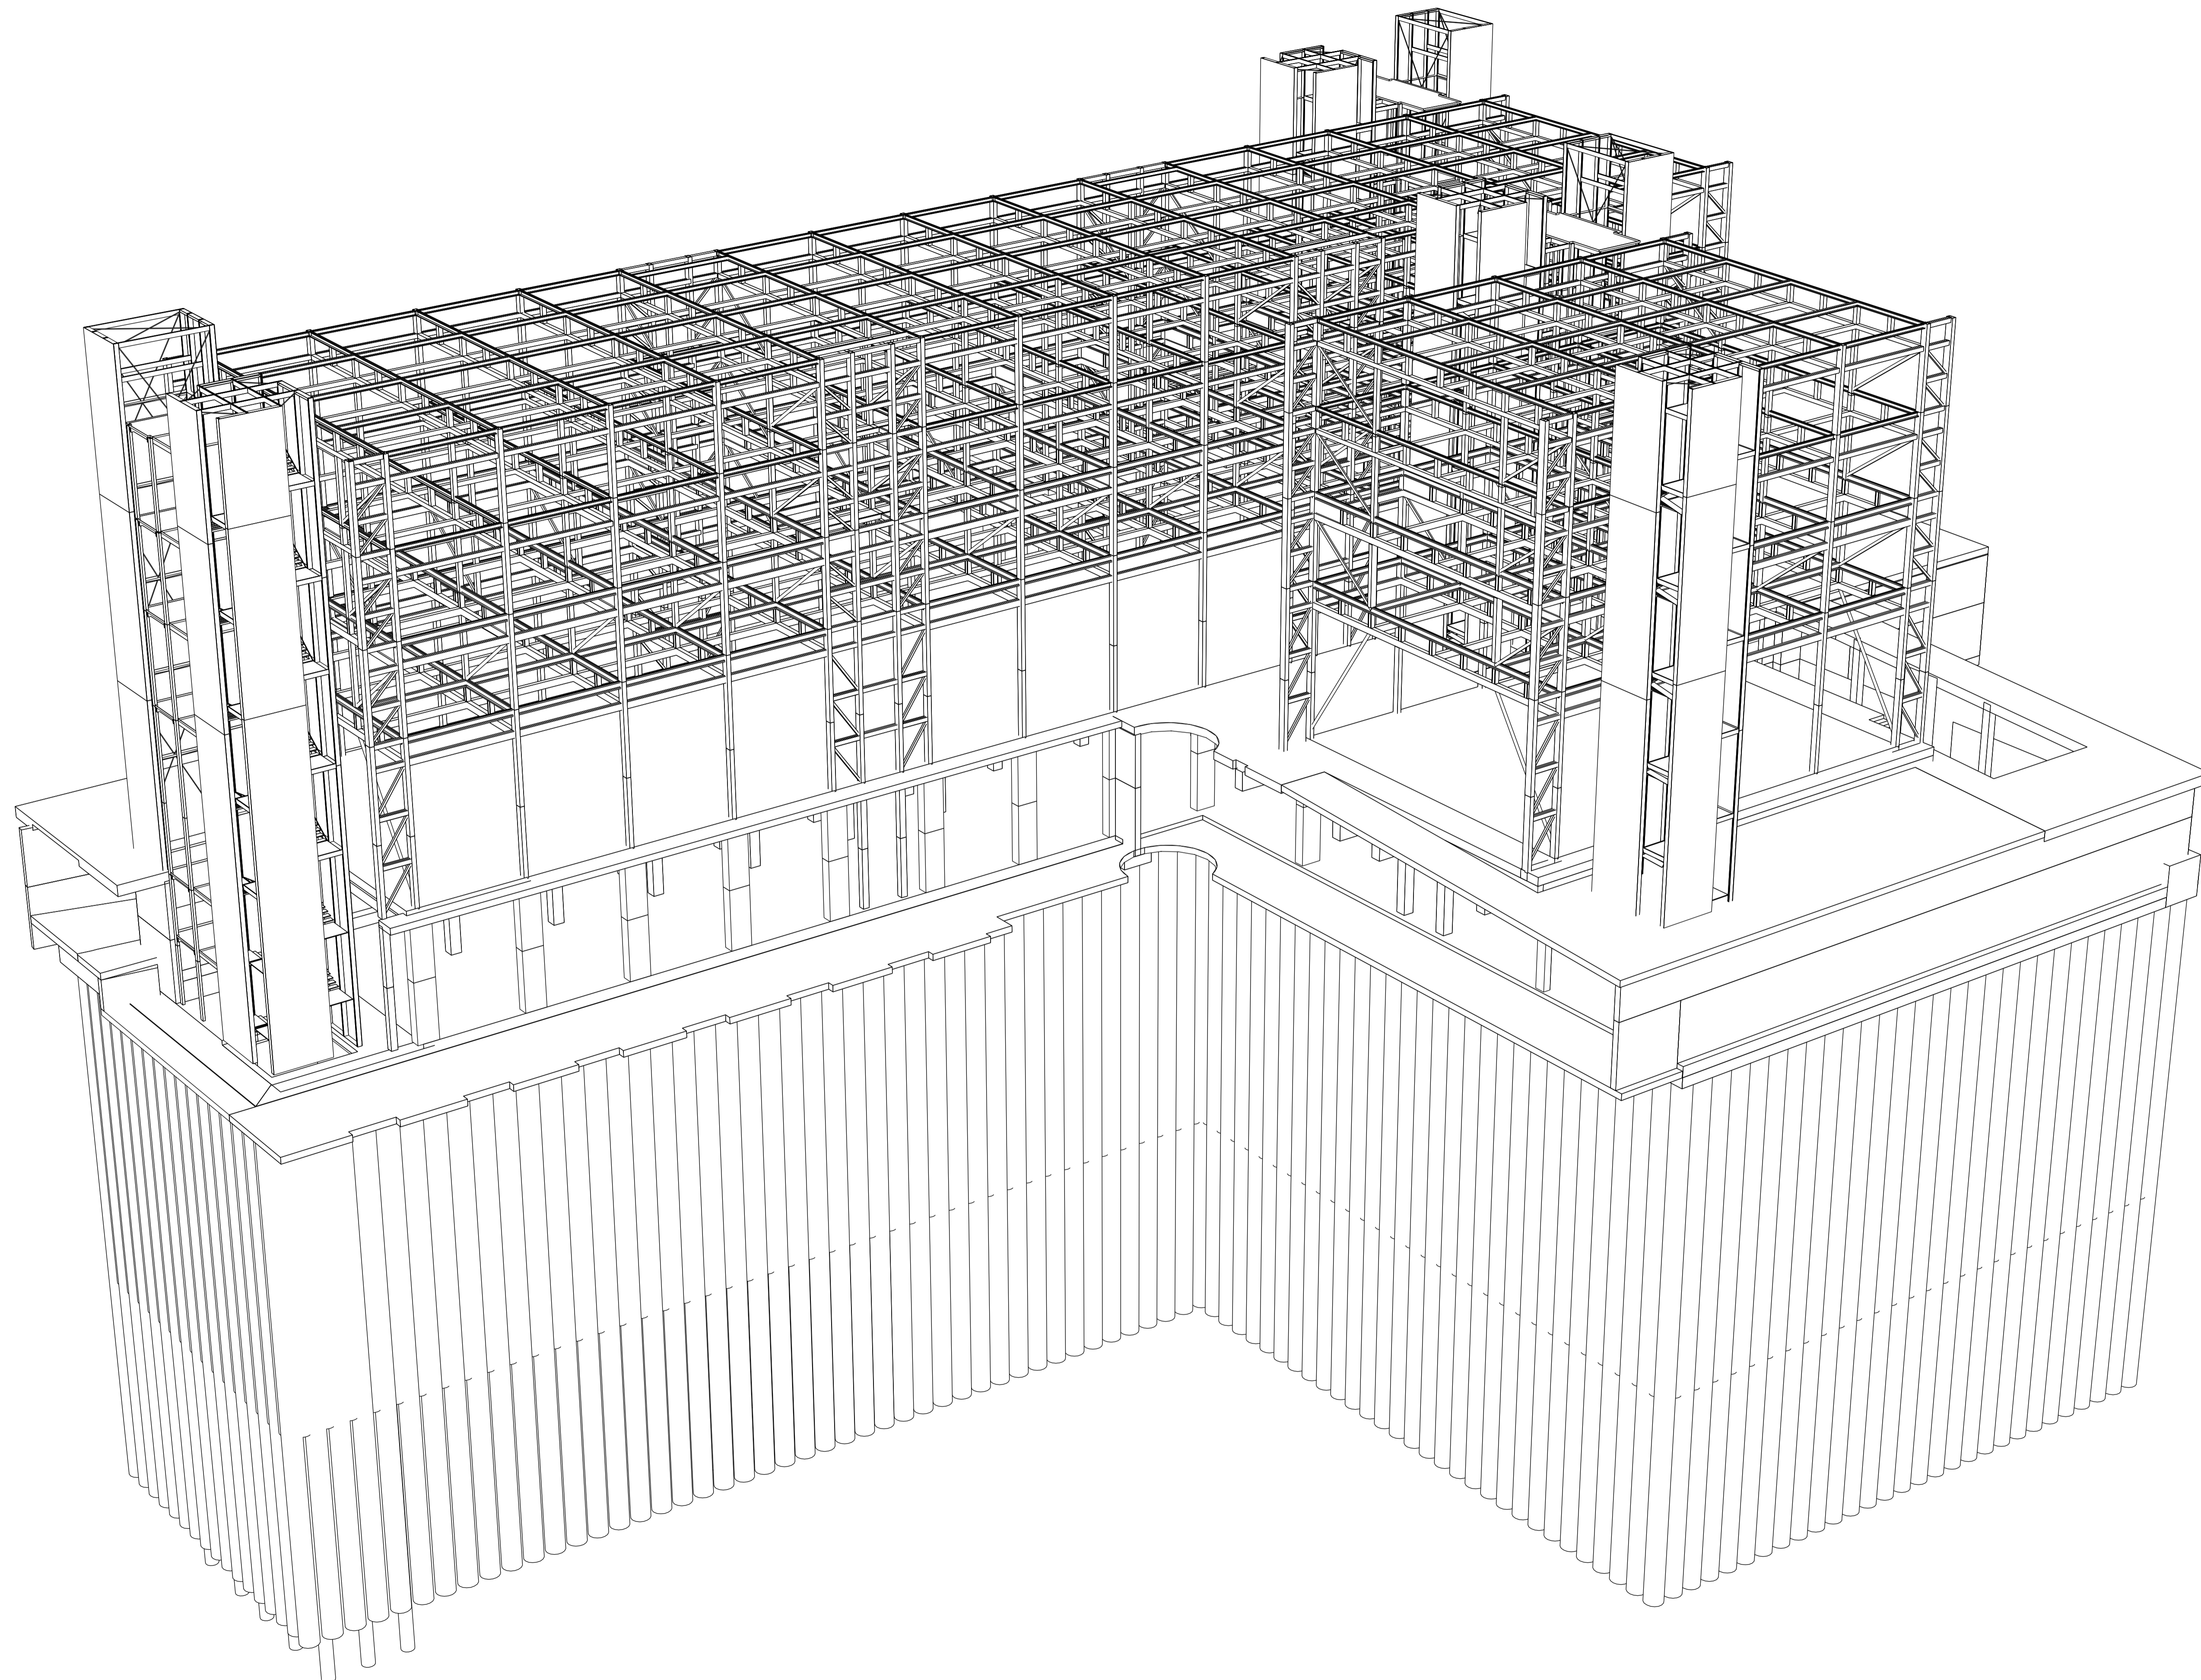


Notes

1. DO NOT SCALE FROM THIS DRAWING
2. ALL DIMENSIONS ARE IN MILLIMETRES U.N.O.
3. ALL HEIGHTS ARE IN METRES ABOVE ORNANCE DATUM U.N.O.
4. THIS DRAWING IS TO BE READ IN CONJUNCTION WITH ALL RELEVANT ARCHITECTS AND ENGINEERS DRAWINGS AND SPECIFICATIONS

T01	ISSUED FOR TENDER	29/09 2010	AB SR	TH
Rev	Description	Date	By Ck	App

TENDER

**THE BRITISH MUSEUM
WCEC**

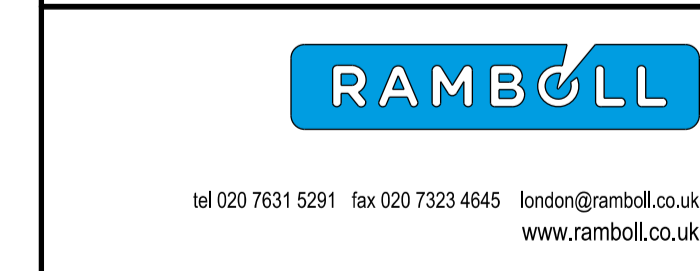

ISOMETRIC VIEW 3

Scale:	N.T.S	Date:	JAN 2009	Drawn:	AB	Checked:	TH
Drawing No.:	RUK-20-DR-4877S252			Rev:	T01		