


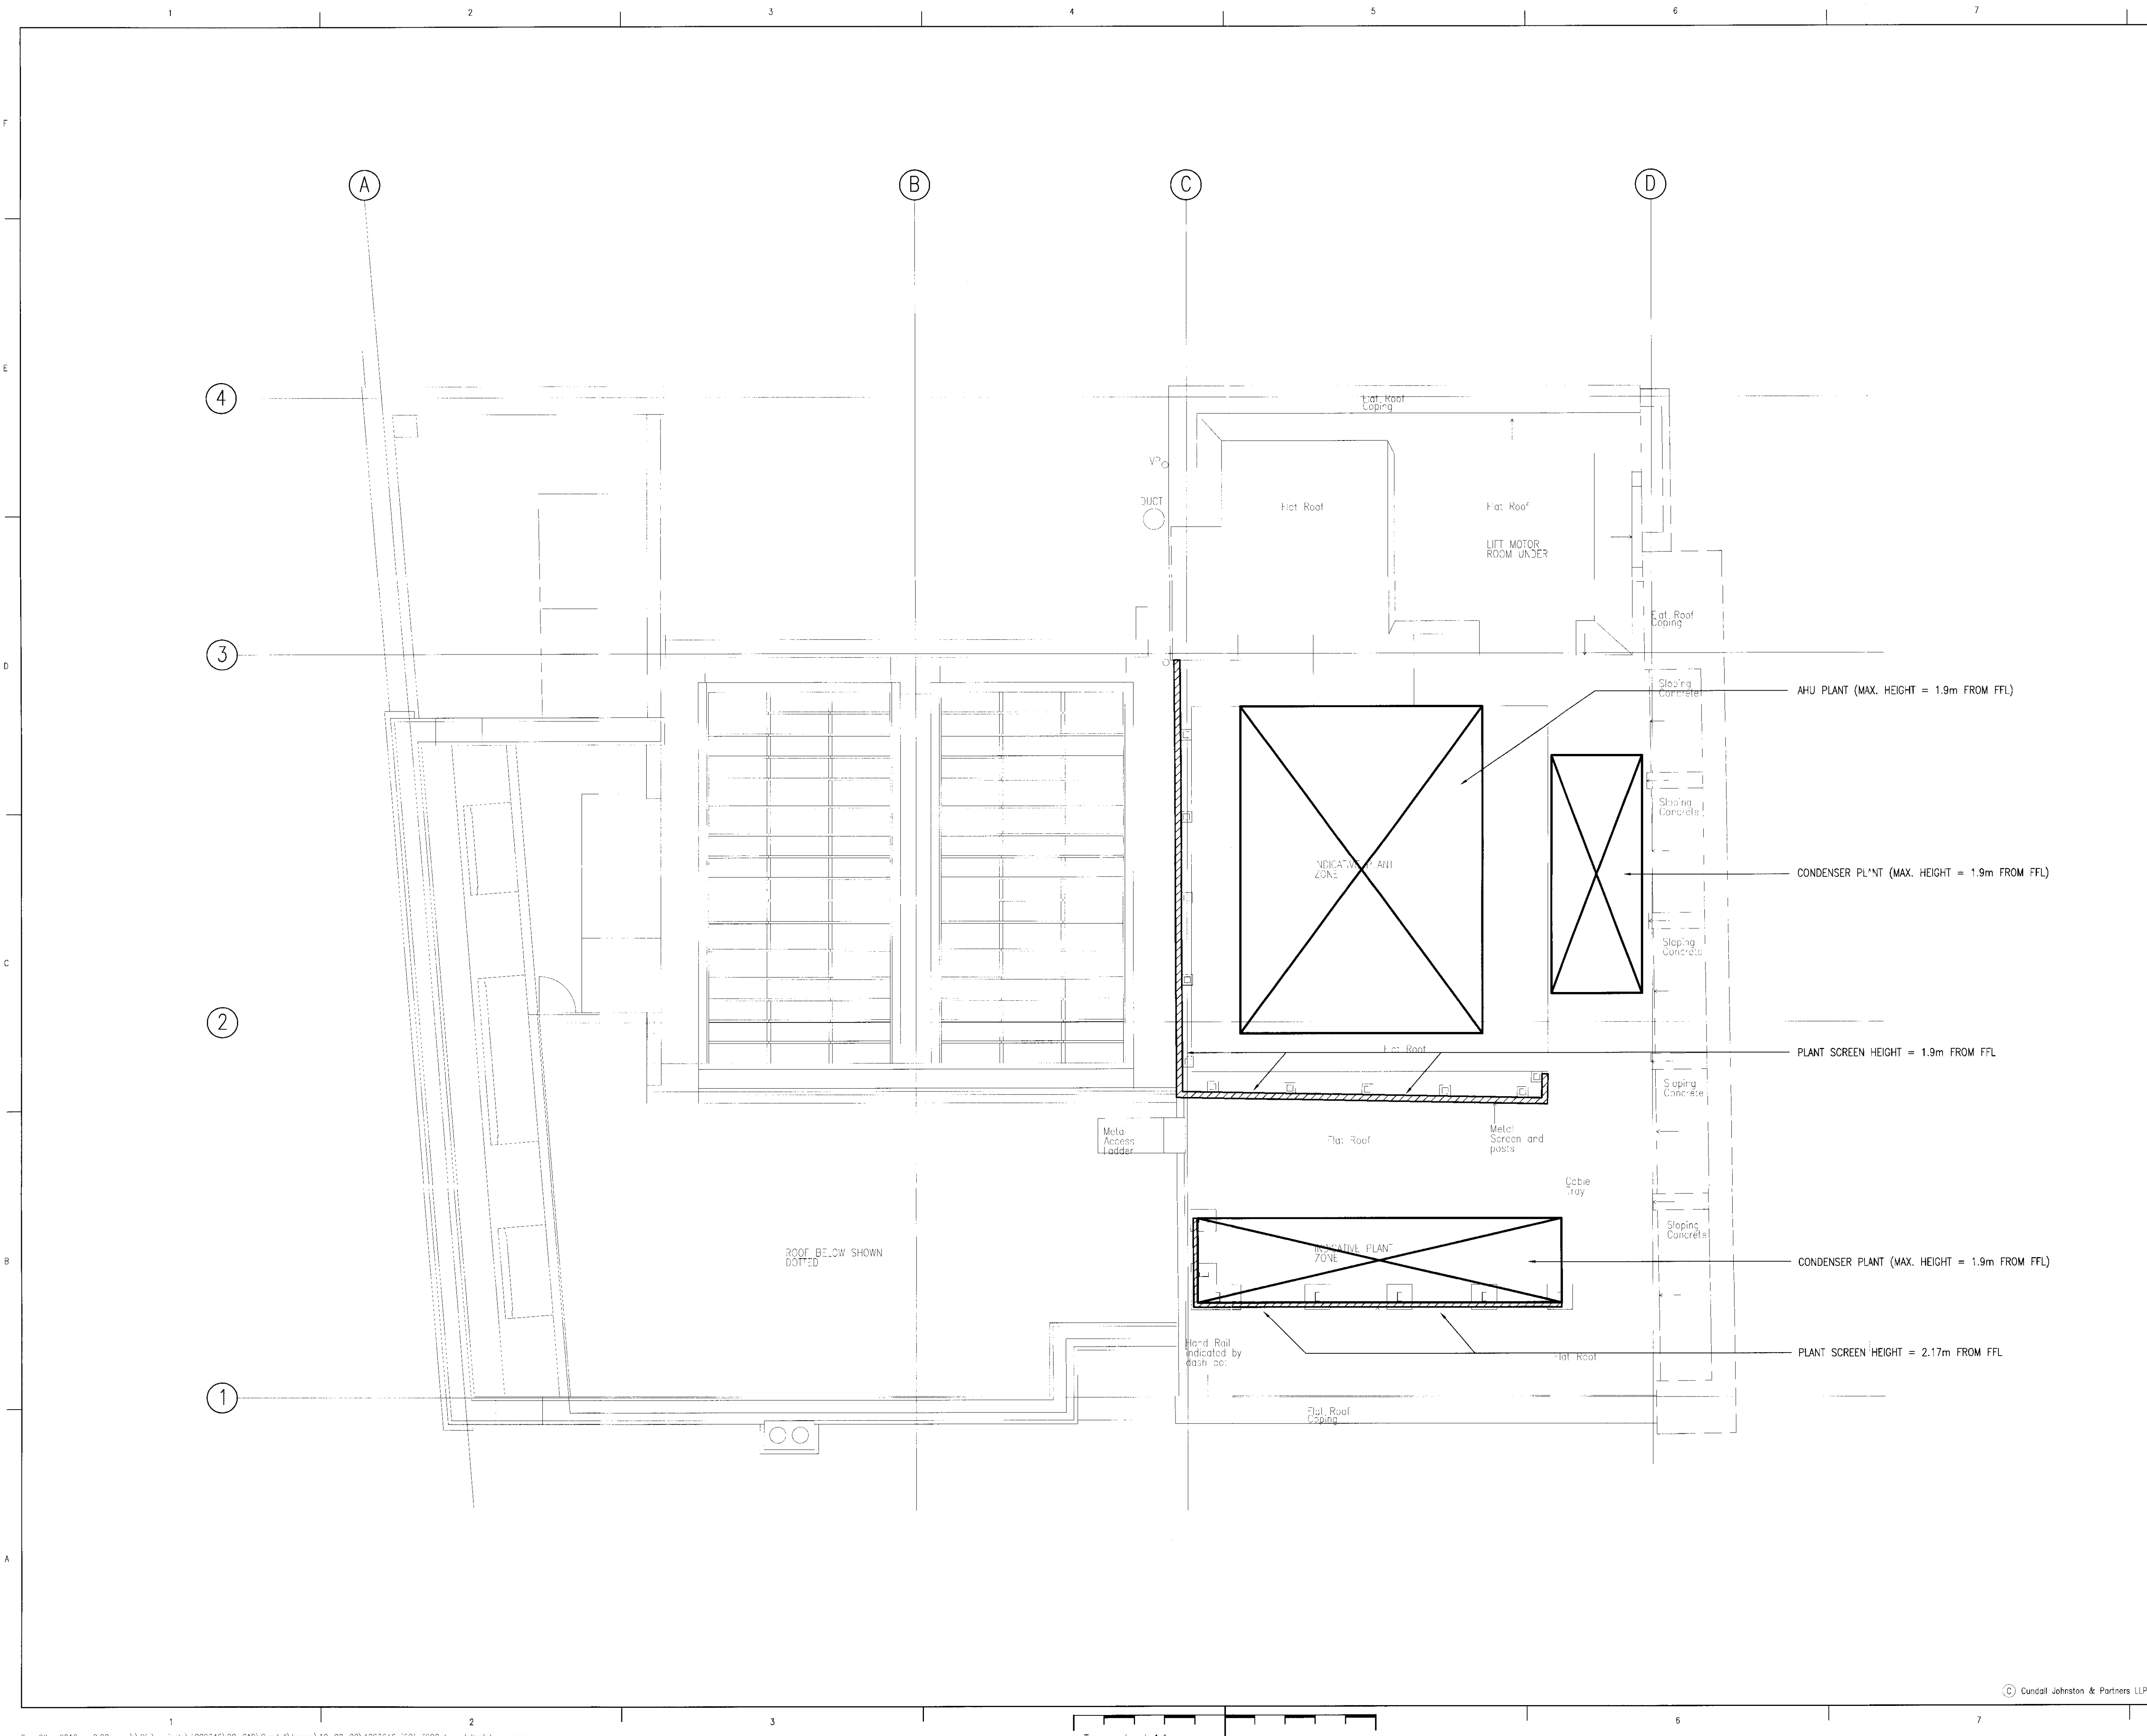

1002646 A1

Based on Architects Jrg No. UW-59-27
Structural Org No.
Survey Org No.
Other Org No.
Other Org No.
Rev C
Rev
Rev
Rev

DO NOT SCALE FROM THIS DRAWING

- Notes**
1. THIS DRAWING SHALL BE READ IN CONJUNCTION WITH ANY RELEVANT STRUCTURAL, ARCHITECTURAL AND CONSULTANTS DRAWINGS.
 2. THIS DRAWING SHALL BE READ IN CONJUNCTION WITH THE SERVICES SPECIFICATIONS.
 3. DO NOT SCALE FROM THIS DRAWING.
 4. ALL DIMENSIONS STATED IN mm.
 5. ANY NEW SERVICES PLANT EQUIPMENT SHALL NOT EXCEED THE TOP OF THE PLANT SCREEN.

Issue	Date	Description	By	Chkd	Verfd
1	31/08/10	ISSUED FOR INFORMATION	DM	SB	SB

Project
233 SHAFESBURY AVENUE

Client
URBAN VELVET

Architect
URBAN VELVET

Title
INDICATIVE PLANT LOCATIONS & HEIGHTS

Drawing No.
1002646 (50) 3000

Job No.
1002646

Scale
1:50

Drawing Status
-

CUNDALL
Consulting Engineers

Saffron House
6-10 Kirby Street
London EC1N 8TS
Telephone: (020) 7438 1600
Facsimile: (020) 7438 1601
Website: www.cundall.com