

This drawing is the copyright property of Charles Leon associates Limited. It may not be copied or disclosed to any third party for any purpose except as authorised in writing by Charles Leon associates Limited. Do not scale this drawing. Figured dimensions only are to be used in preference to small-scale drawings. All dimensions are to be checked on site before any work commences. If in doubt Ask.
The contractor is to provide full size setting out drawings based on information contained in this commanding manufacture.
This drawing is to be read in conjunction with all relevant consultants and/or specialist drawings or documents and any discrepancies or variations are to be notified to the designer before affected work commences.

P L A N N I N G

REV	DATE	COMMENTS
E	16.09.10	Terrace Steps adjusted as clouded
D	23.08.10	Issued for Planning approval.
C	06.08.10	Plan amended as clouded
B	16.03.10	Issued For Planning approval.

@ copyright

CLA

CHARLES LEON ASSOCIATES

CHISWICK STUDIOS
9 POWER ROAD LONDON W4 4 3PY
TELEPHONE: +44 (0)20 8749 6170 FAX/EMAIL: +44 (0)20 8749 6171

Client
Mr & Mrs Russell

Project
**36 Millfield Lane
London N6**


Area
Second Floor

Title
General Layout

Scale	Date
1:50	14.08.09
Drawn By	Checked By
BM	GC

DWG No.
412 P 102

Rev.
E

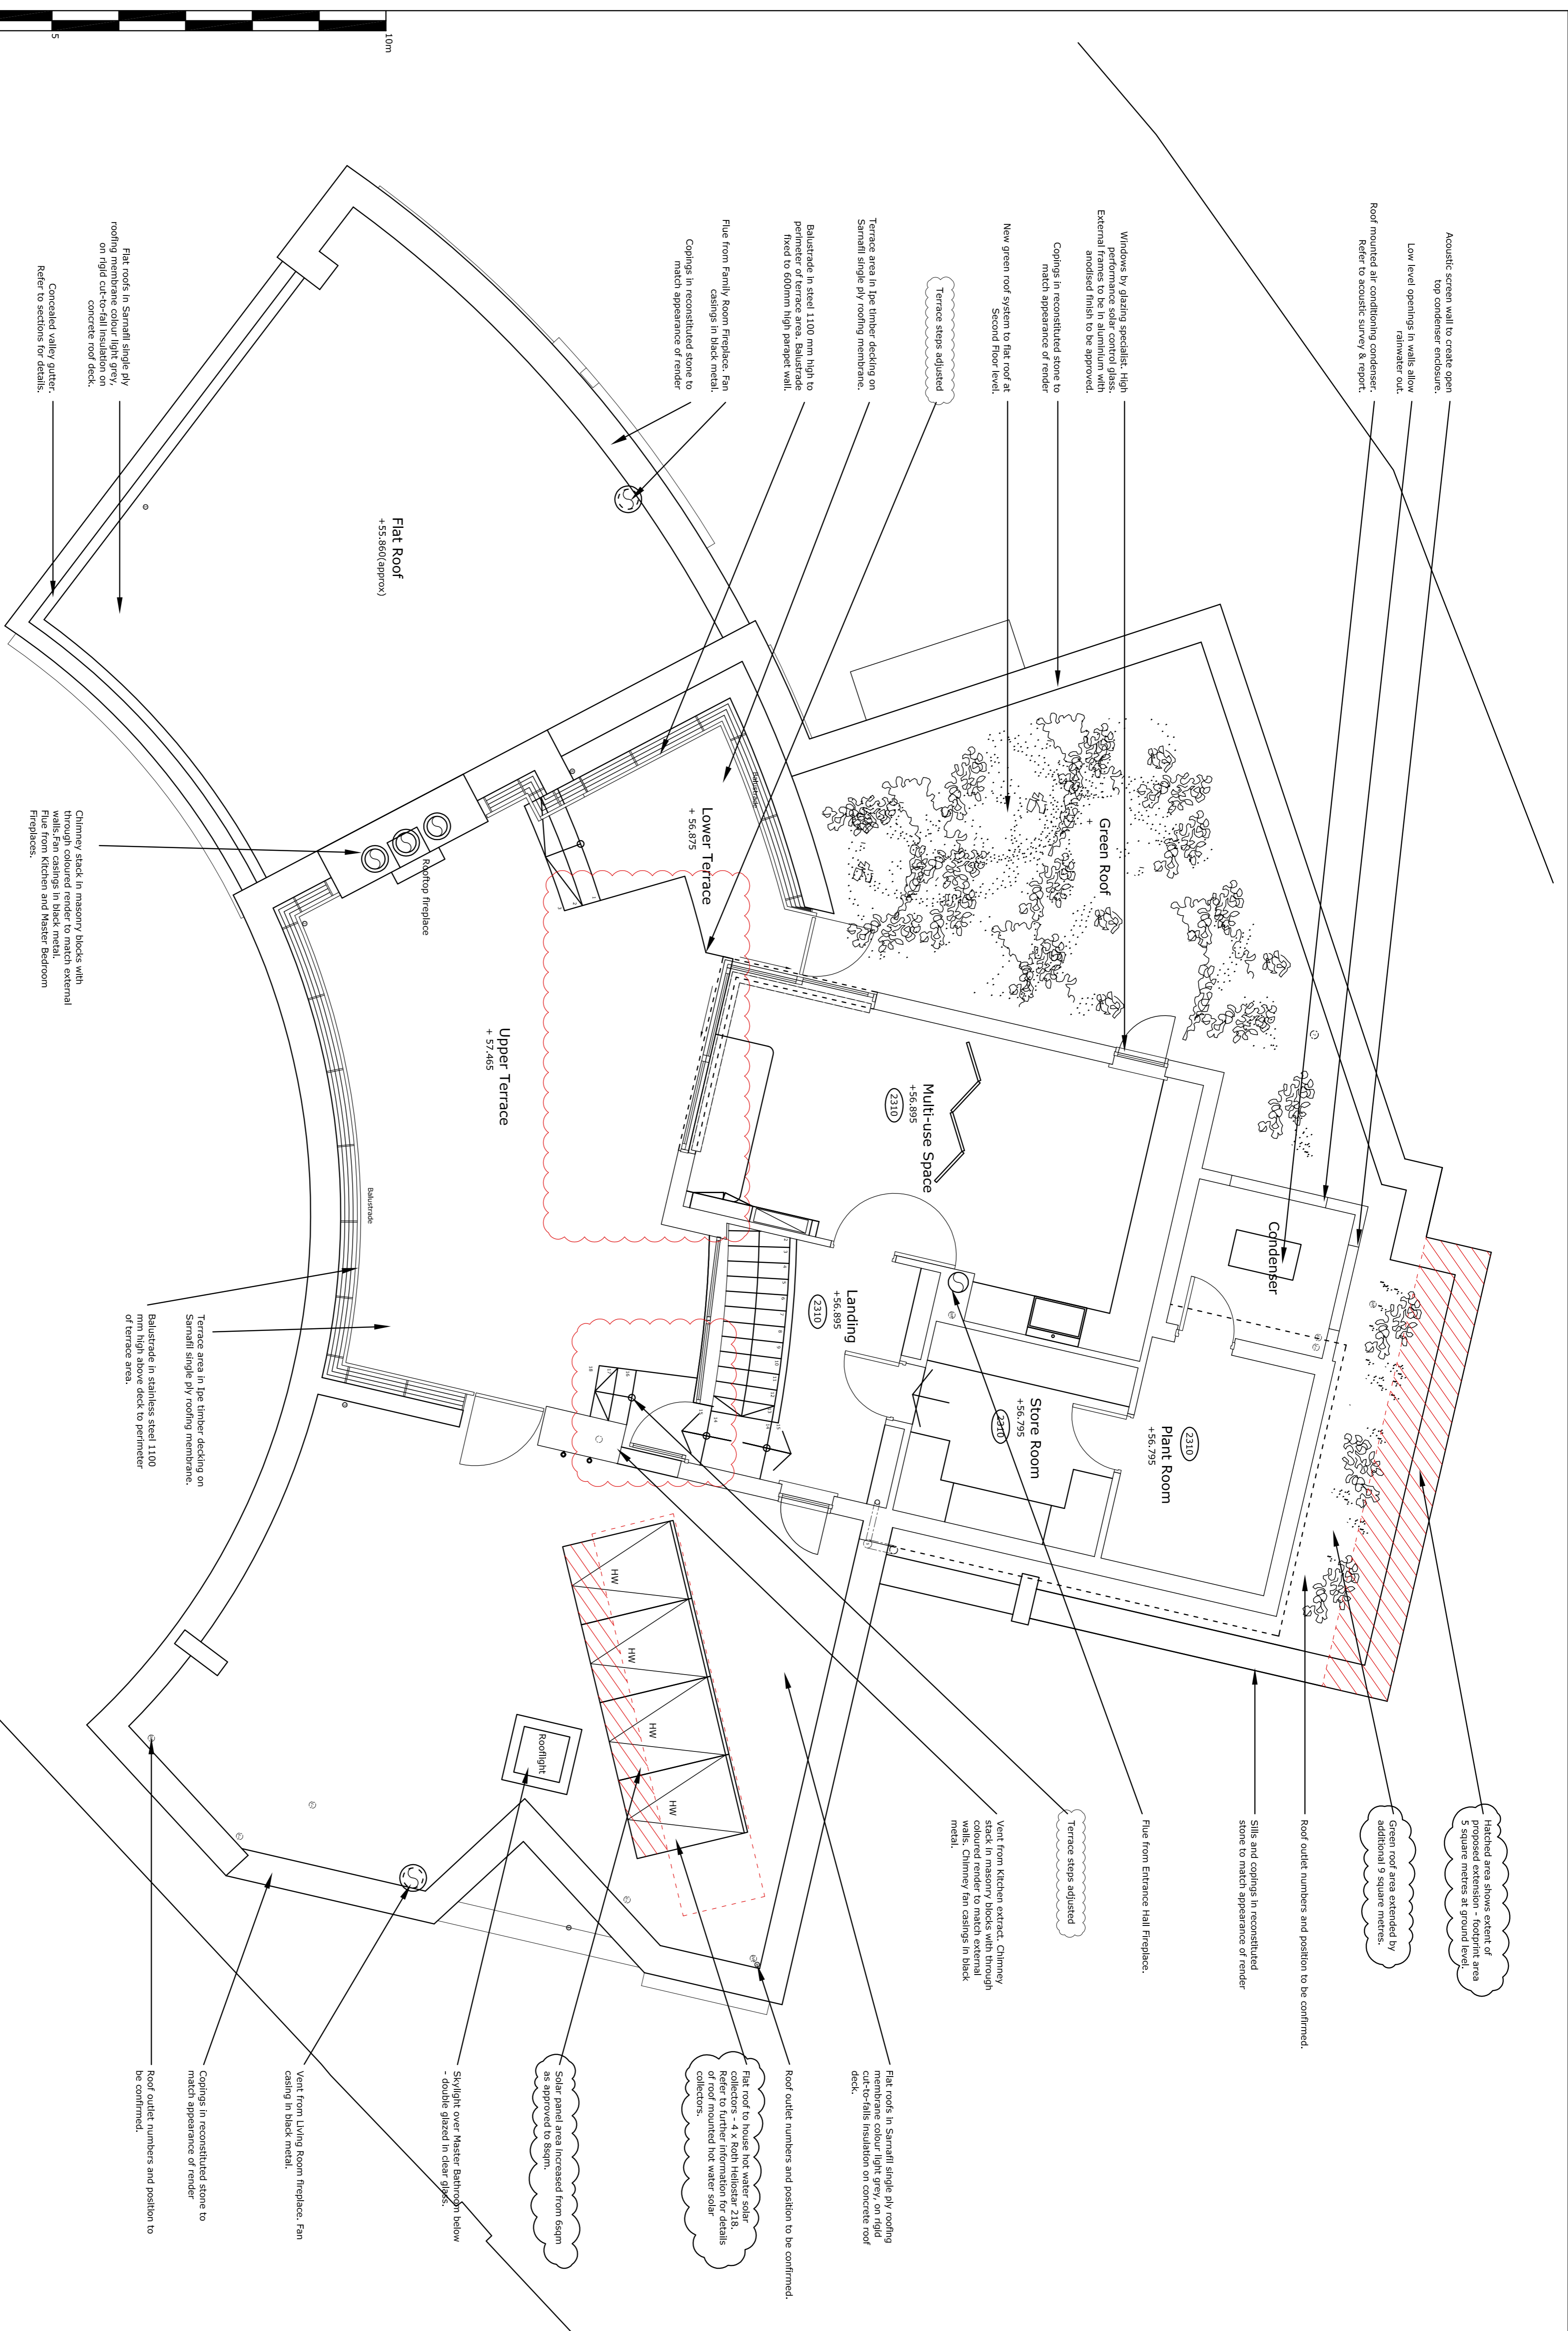

Second Floor Layout 1:50 - 23 August 2010