


DO NOT SCALE THIS DRAWING.

Notes

1. THIS DRAWING HAS BEEN PRODUCED FROM PHOTOGRAPHIC MATERIAL TAKEN FROM A SITE VISIT ON 15TH JUNE 2009
2. ALL DIMENSIONS SHOWN ARE IN MILLIMETRES (UNLESS NOTED OTHERWISE).
3. ALL DIMENSIONS SHOWN ARE APPROXIMATE ONLY AND MUST BE CHECKED AND CONFIRMED BY THE CONTRACTOR WHEN A FULL DIMENSIONAL SURVEY OF THE AREA OF THE WORK IS COMPLETED. ANY DISCREPANCIES BETWEEN THE MUST BE NOTIFIED IMMEDIATELY SHOULD ANY DISCREPANCIES BECOME APPARENT.
4. ALL DETAILS AND DIMENSIONS SHOWN RELATING TO THE EXISTING STRUCTURE ARE SCHEMATIC AND APPROXIMATE ONLY BASED UPON NO EXPOSURE OF THE EXISTING STRUCTURE.
5. THE CONTRACTORS ARE TO PROVIDE ALL NECESSARY TEMPORARY WORKING PLATFORMS AND SCAFFOLDING, ETC., TO THE ENGINEERS' CONSENT.
6. ALL WORKMANSHIP AND MATERIALS TO COMPLY WITH THE CURRENT BUILDING REGULATIONS AND THE RELEVANT CURRENT BRITISH STANDARDS.
7. THE CONTRACTOR SHALL ALLOW FOR ALL NECESSARY WORK REQUIRED TO OBTAIN FULL APPROVAL AND SATISFACTION FROM THE BUILDING INSPECTOR AND THE ENGINEER.
8. THE DEPTH AND LOCATION OF ANY SERVICES HAS NOT BEEN ESTABLISHED. THE CONTRACTOR IS RESPONSIBLE FOR LOCATING AND PROTECTING THEM.
9. THE CONTRACTOR SHALL PROVIDE ALL NECESSARY PROTECTION TO THE EXISTING STRUCTURE TO ENSURE NO DAMAGE OCCURS.
10. ALLOW FOR DISPOSAL OF ALL MATERIALS AS A RESULT OF REMOVAL WORKS TO SATISFACTORILY LICENSED OFF SITE TIPS
11. ALLOW FOR CARRYING OUT ANY WORKS WHATSOEVER AS DETAILLED, IMPLIED OR BECOME IMPLIED AS A RESULT OF THE WHOLE OF THE WORKS DETAILLED OR IMPLIED.

FOR APPROVAL

Rev	Date	Description


Michael Jackson Consulting
Chartered Structural Engineers

204 ROTTON ROAD
WALDEN, WORSLEY
MANCHESTER, M28 3BN

Tel: 0161 790 4404
Fax: 0161 790 4405

Client

**Shaftesbury Theatre**

Project


SHAFTESBURY THEATRE
ELEVATION REFURBISHMENT

Drawing Title

PROPOSED ELEVATION ON BLOOMSBURY STREET NOTING REPOSITIONING OF PLANT

Scale	Date	Drawn	Checked	Passed
AS SHOWN	01/07/09	MRM		

DRG. No.

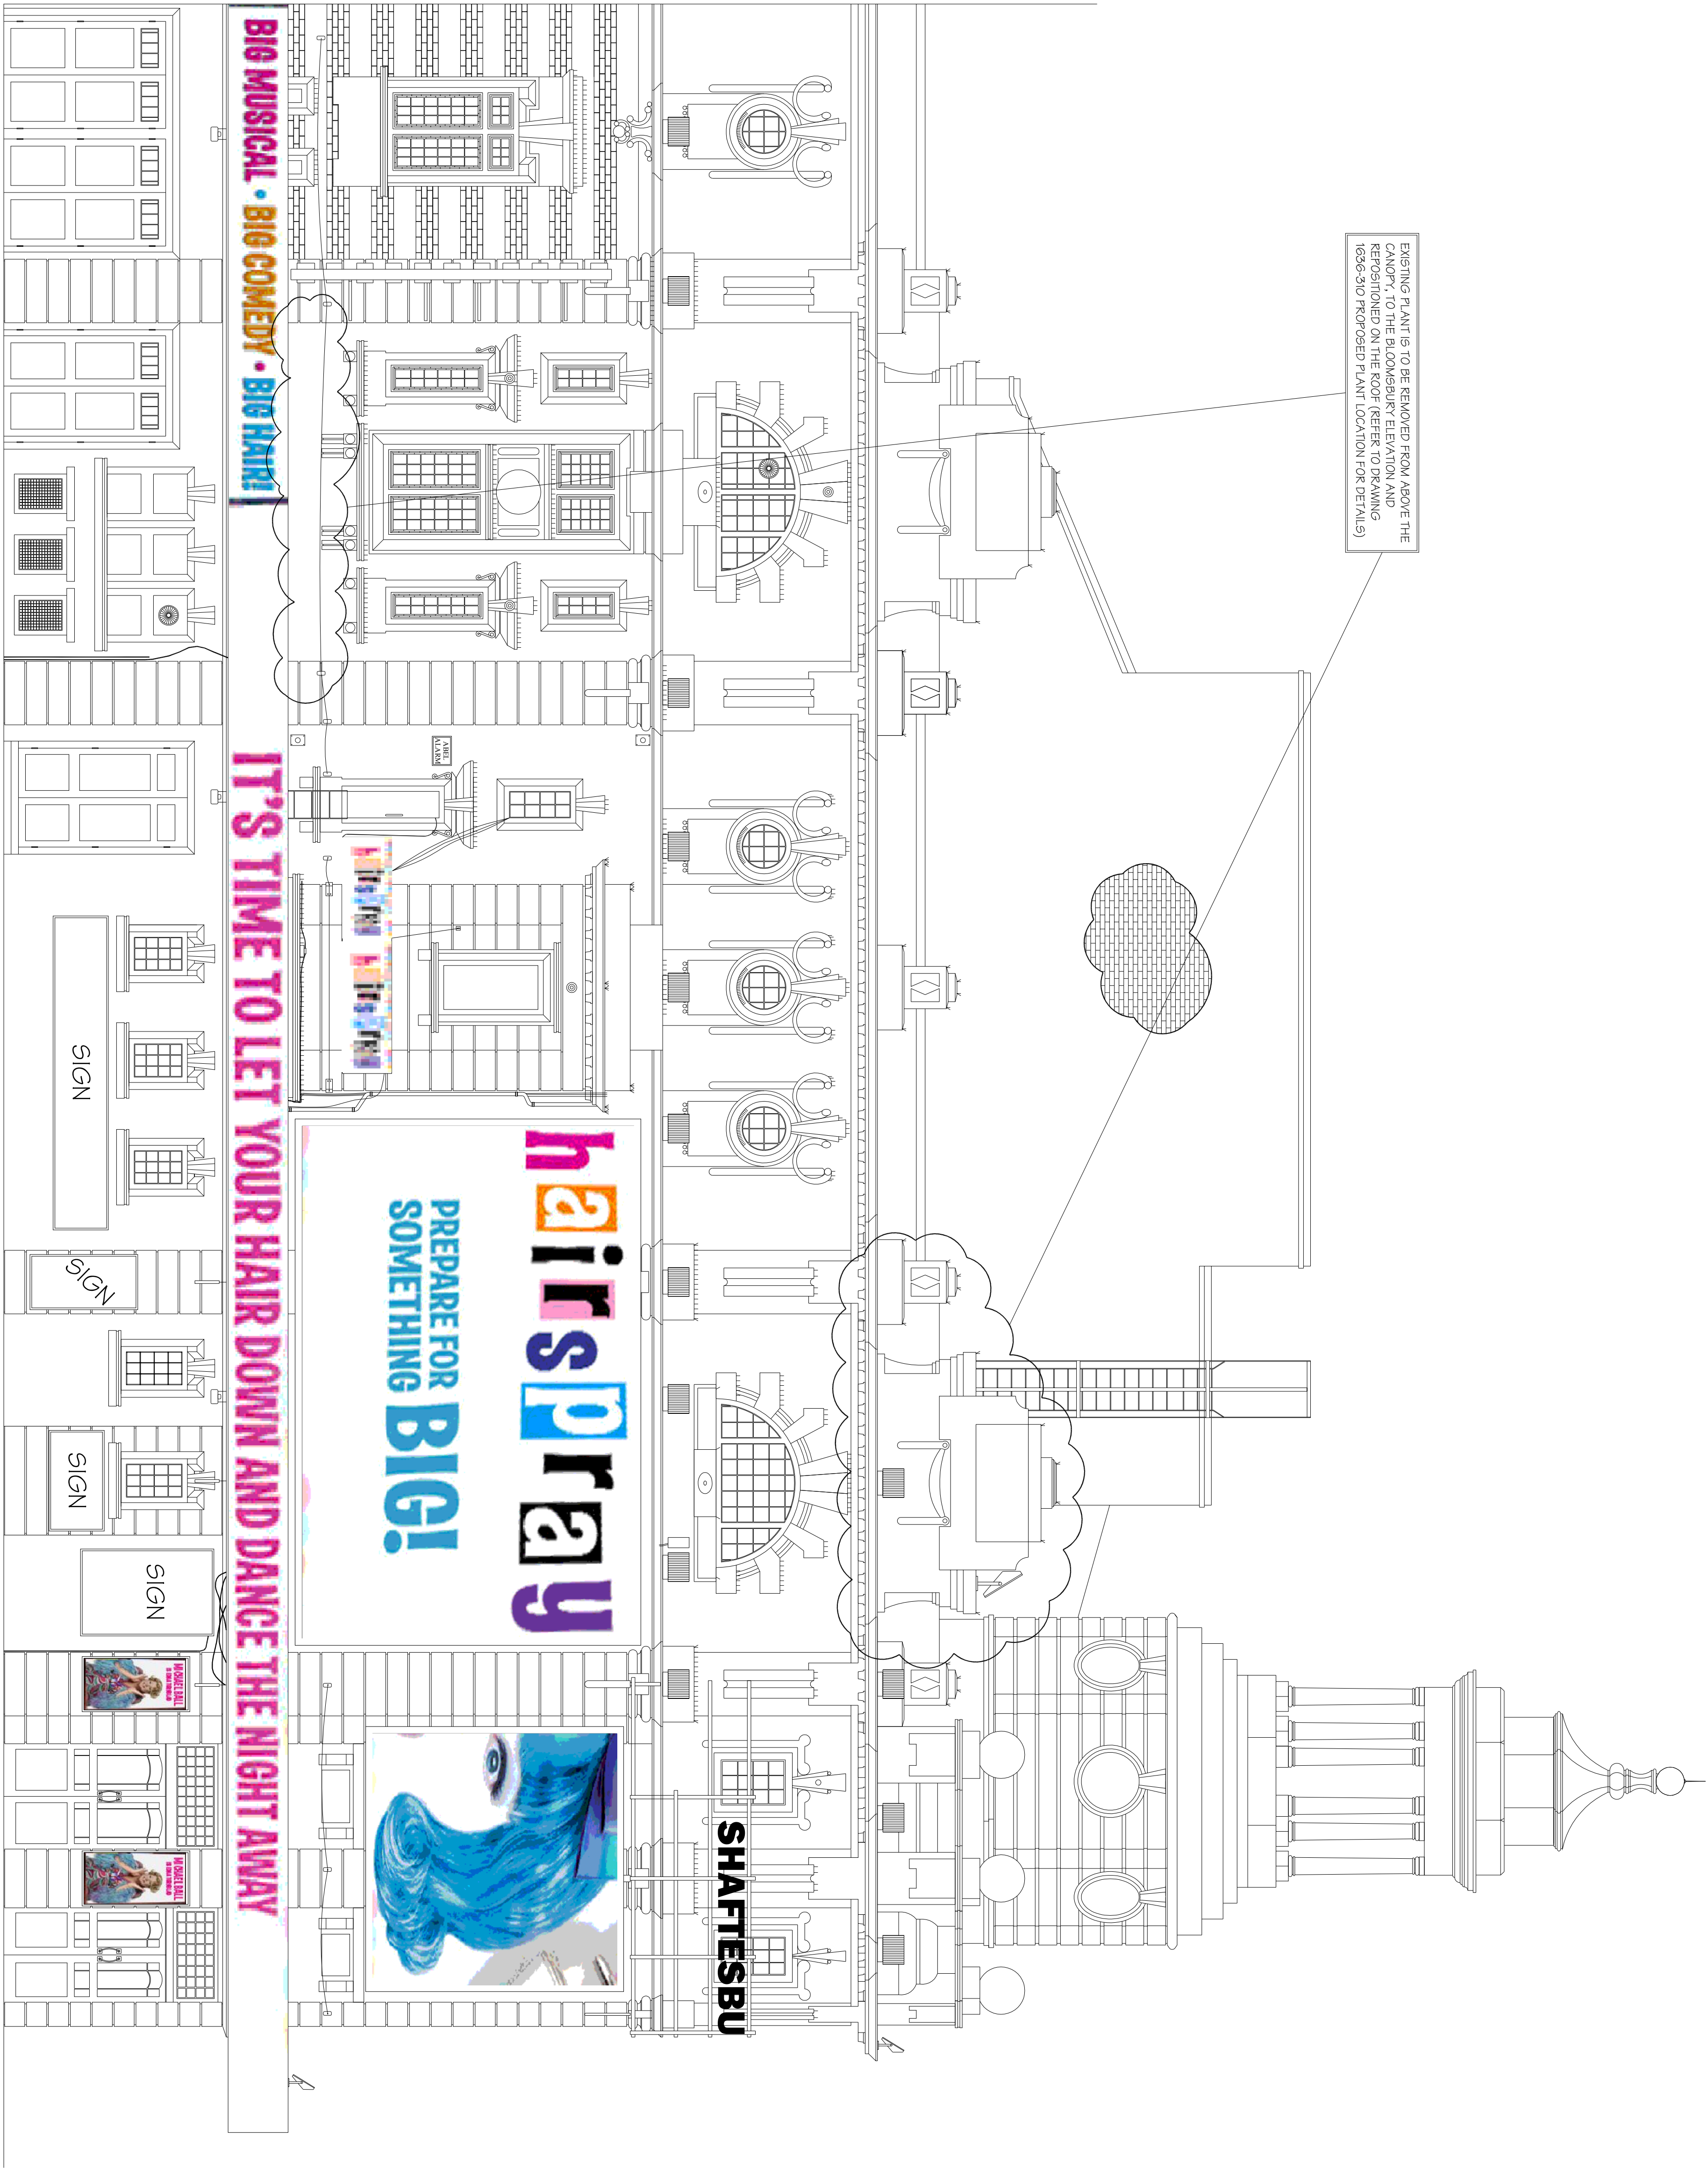

PROPOSED ELEVATION ON BLOOMSBURY STREET
(SCALE 1:50 AT A1)

THIS DRAWING AND THE COMPUTER FILE OF THIS DRAWING ARE COPYRIGHT. THE COPYRIGHT BELONGS TO MICHAEL JACKSON CONSULTING ENGINEERS, LIMITED (MJCE LIMITED). THIS DRAWING MAY THEREFORE, NOT BE REPRODUCED IN ANY FORMAT WITHOUT THE WRITTEN CONSENT OF MJCE LIMITED.