


PROPOSED LOWER GROUND FLOOR 1:50

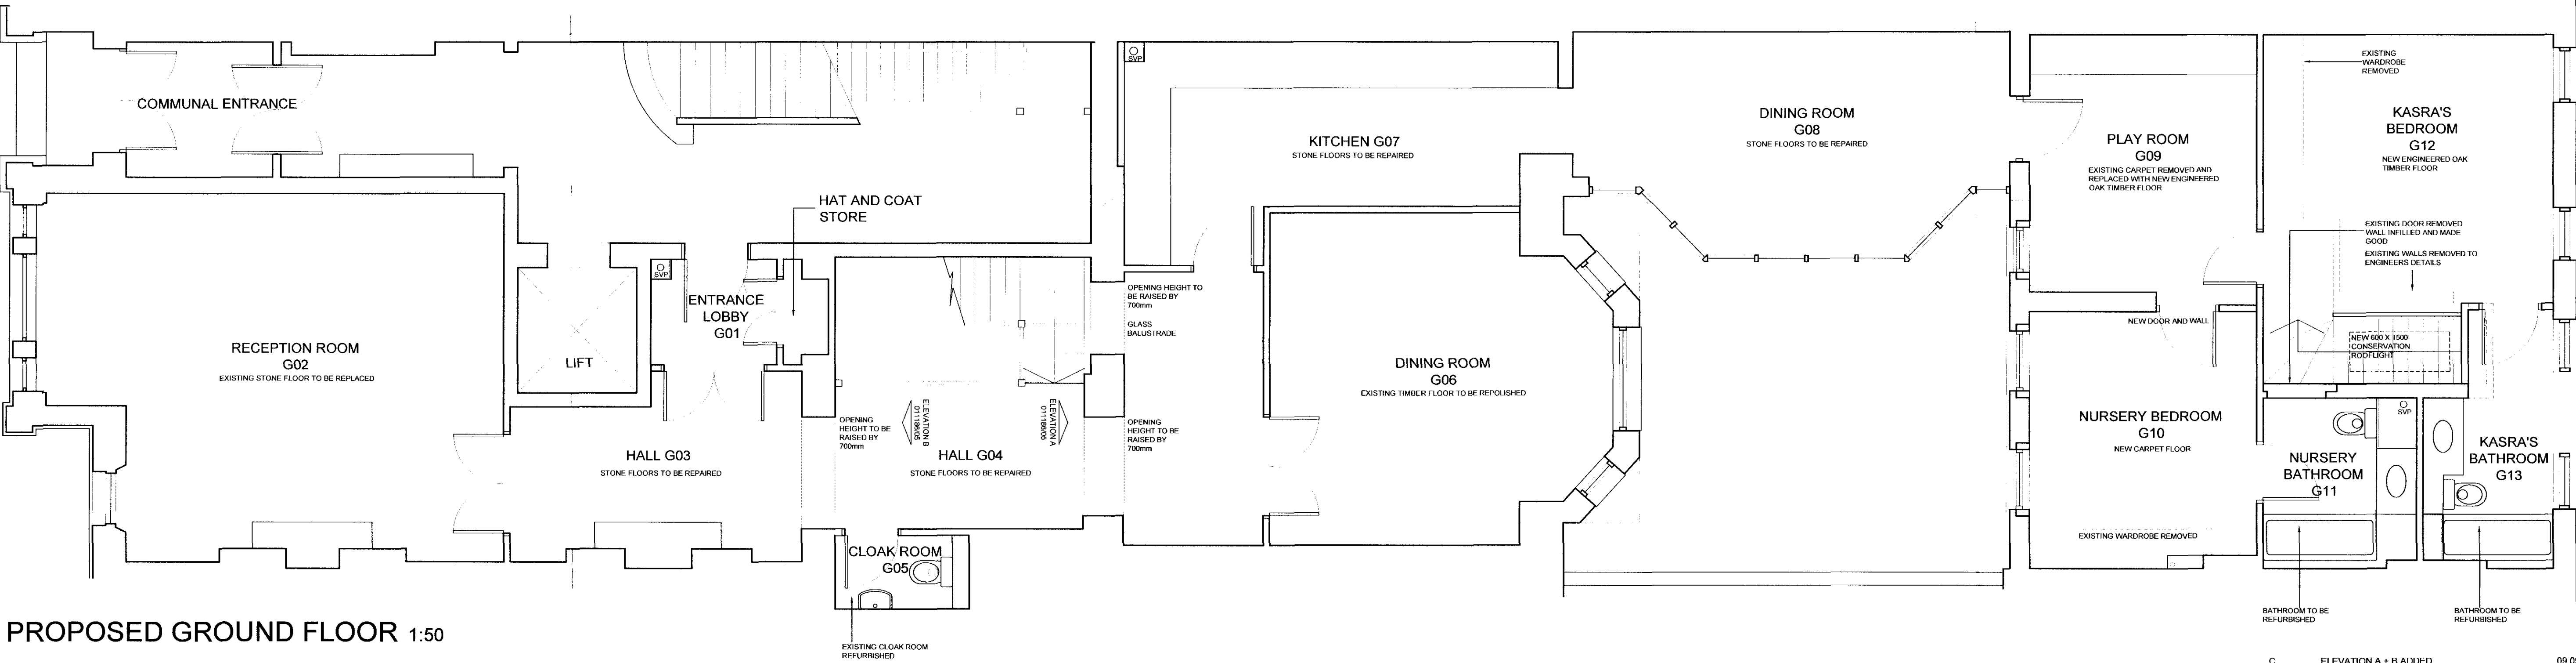

PROPOSED GROUND FLOOR 1:50

- NEW WORKS
- DEMOLITIONS
- Existing Steel Beams
- Proposed Steel Beams

LEGEND

C	ELEVATION A + B ADDED	09.09.10
B	REVISED TO SHOW DOORS WITH INCREASED HEAD HEIGHT + CONSERVATION ROOFLIGHT LOCATION	26.08.10
A	GENERAL REVISION	04.08.10

Revisions  
This Drawing is Copyright and may not be reproduced without permission. Do not scale off this drawing.

Project Title	Flat 1, No 3 Cambridge Gate Regents Park
Client	Mr and Mrs Sarikhani
Status	Licencing
Scale/Drawing Size	1:50 A1
Date	06.07.10
Drawn By	WR/JDC
Checked By	
CAD file reference	

Drawing Title	Lower Ground + Ground As Proposed
Job No. - Dwg No.	11186-03
Revision	C

THE HARRIS PARTNERSHIP WAKEFIELD  
2 St. Johns North, Wakefield, WF1 3QA  
t. 01924 291 800 f. 01924 290 072

THE HARRIS PARTNERSHIP MANCHESTER  
1st Floor Duke House, 35 Duke St, Manchester M1 2HF  
t. 0161 238 8555 f. 0161 244 5809

THE HARRIS PARTNERSHIP MILTON KEYNES  
The Old Rectory, 79 High St, Newport Pagnell, MK16 8AB  
t. 01908 211 577 f. 01908 211 722

THE HARRIS PARTNERSHIP READING  
101 London Road, Reading, RG1 5BY  
t. 0118 950 7000 f. 0118 956 8662

www.harrispartnership.com

**THE HARRIS PARTNERSHIP**  
ARCHITECTS