


LOWER GROUND FLOOR 1:50

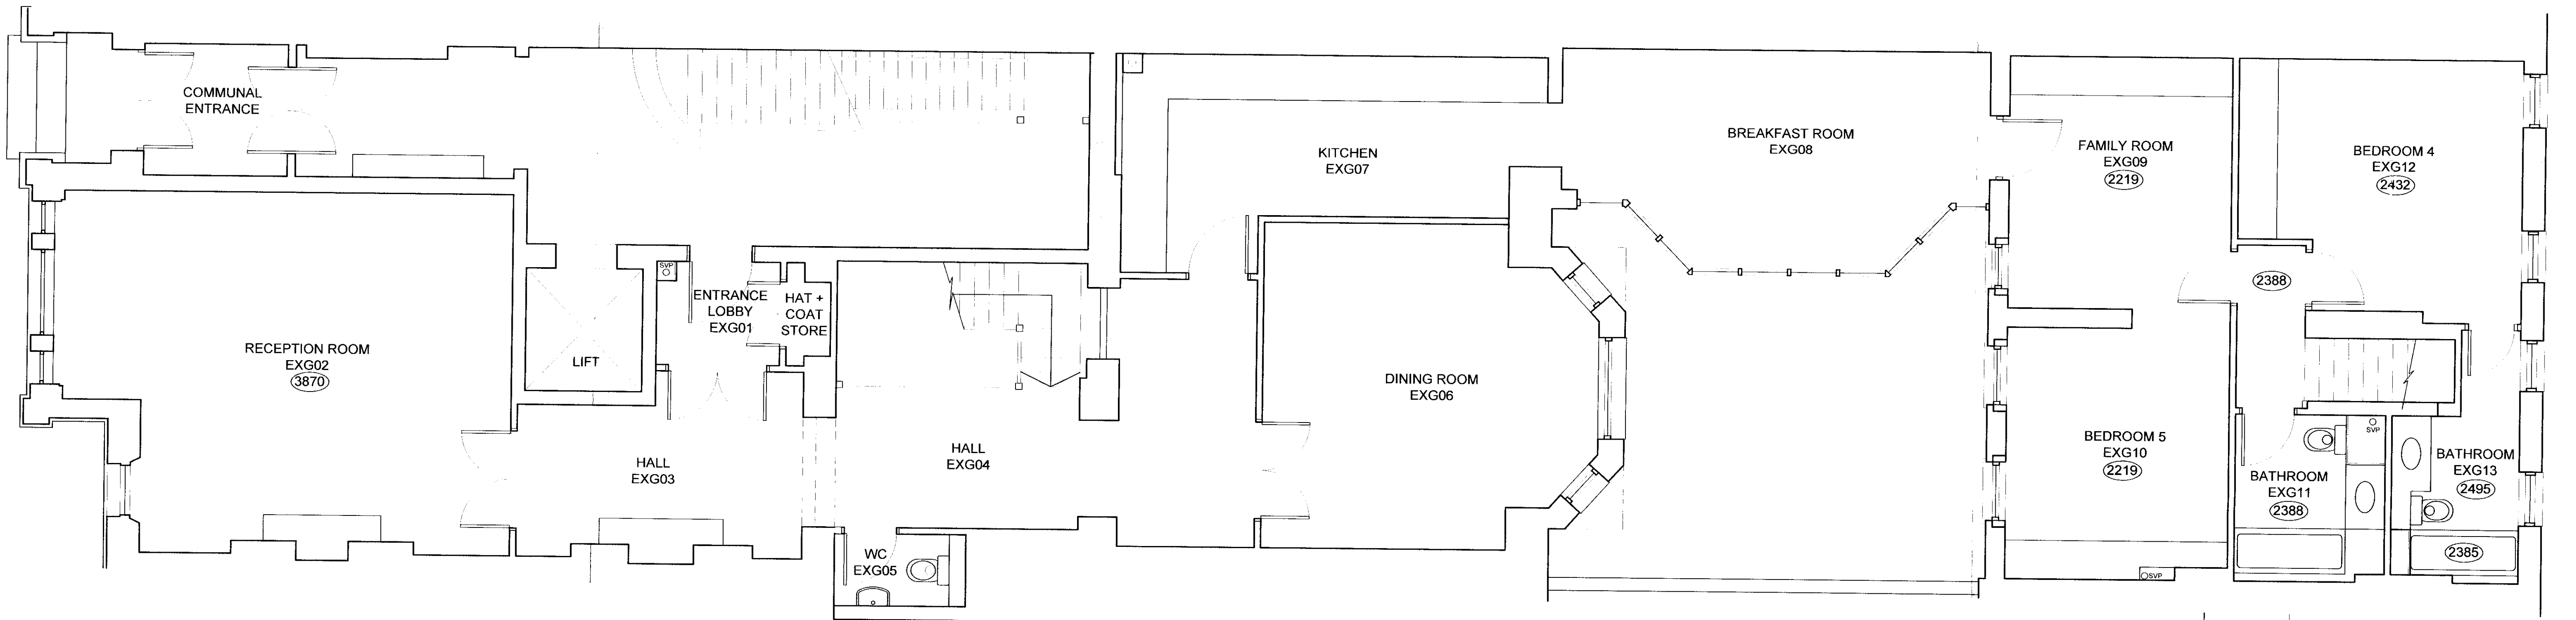

GROUND FLOOR 1:50

B	ROOM NUMBERS ADDED	05.08.10
A	GENERAL REVISION	04.08.10

Revisions
This Drawing is Copyright and may not be reproduced without permission. Do not scale off this drawing.

Project Title	Flat 1, No 3 Cambridge Gate Regents Park	Drawing Title	Lower Ground + Ground As Existing
Client	Mr and Mrs Sarikhani	Job No. - Dwg No.	11186-01
Status	Licencing	Revision	B
Scale/Drawing Size	1:50 / A1	<input type="checkbox"/> THE HARRIS PARTNERSHIP WAKEFIELD 231, Solihull North, Wakefield WF1 3DA T. 01924 291 800 F. 01924 290 072 <input type="checkbox"/> THE HARRIS PARTNERSHIP MANCHESTER 151 Road, Dale House, 35 Dale St, Manchester M1 2HF T. 0161 238 8555 F. 0161 244 9809 <input type="checkbox"/> THE HARRIS PARTNERSHIP MILTON KEYNES The Old Rectory, 79 High St, Newport Pagnell, MK16 8AB T. 01908 211 577 F. 01908 211 722 <input checked="" type="checkbox"/> THE HARRIS PARTNERSHIP READING 101 London Road, Reading RG1 8BY T. 0118 950 7700 F. 0118 956 8642 www.harrispartnership.com	
Date	06.07.10		
Drawn By	WR/DC		
Checked By			
CAD file reference			