


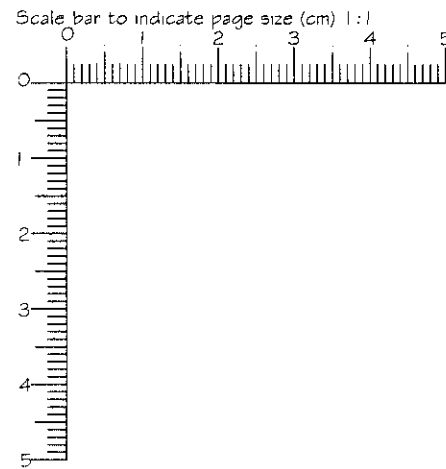


Cluttons LLP, Portman House, 2 Portman Street,
London W1H 6DU Tel: 020 7408 1010 Fax: 020 7639 3389
This Drawing remains the property of Cluttons LLP. August 2007 copyright ©
This drawing is to be read in conjunction with the specification and all relevant drawings.
All dimensions to be checked on site prior to commencement of any work.
After any discrepancies to the Surveyor.
Do not scale this drawing.

Notes/Legend

- CH 2515 ceiling height
- FL +6.940 floor level
- f-c=675 window floor to sill
c-h=1440 window sill to head
- ceiling line above
- RWP rainwater pipe
- SVP soil vent pipe
- RWG rainwater gully
- IC drainage inspection cover
- CH cole hole cover

Contractor to confirm all levels
on site and inform CA of any
discrepancies

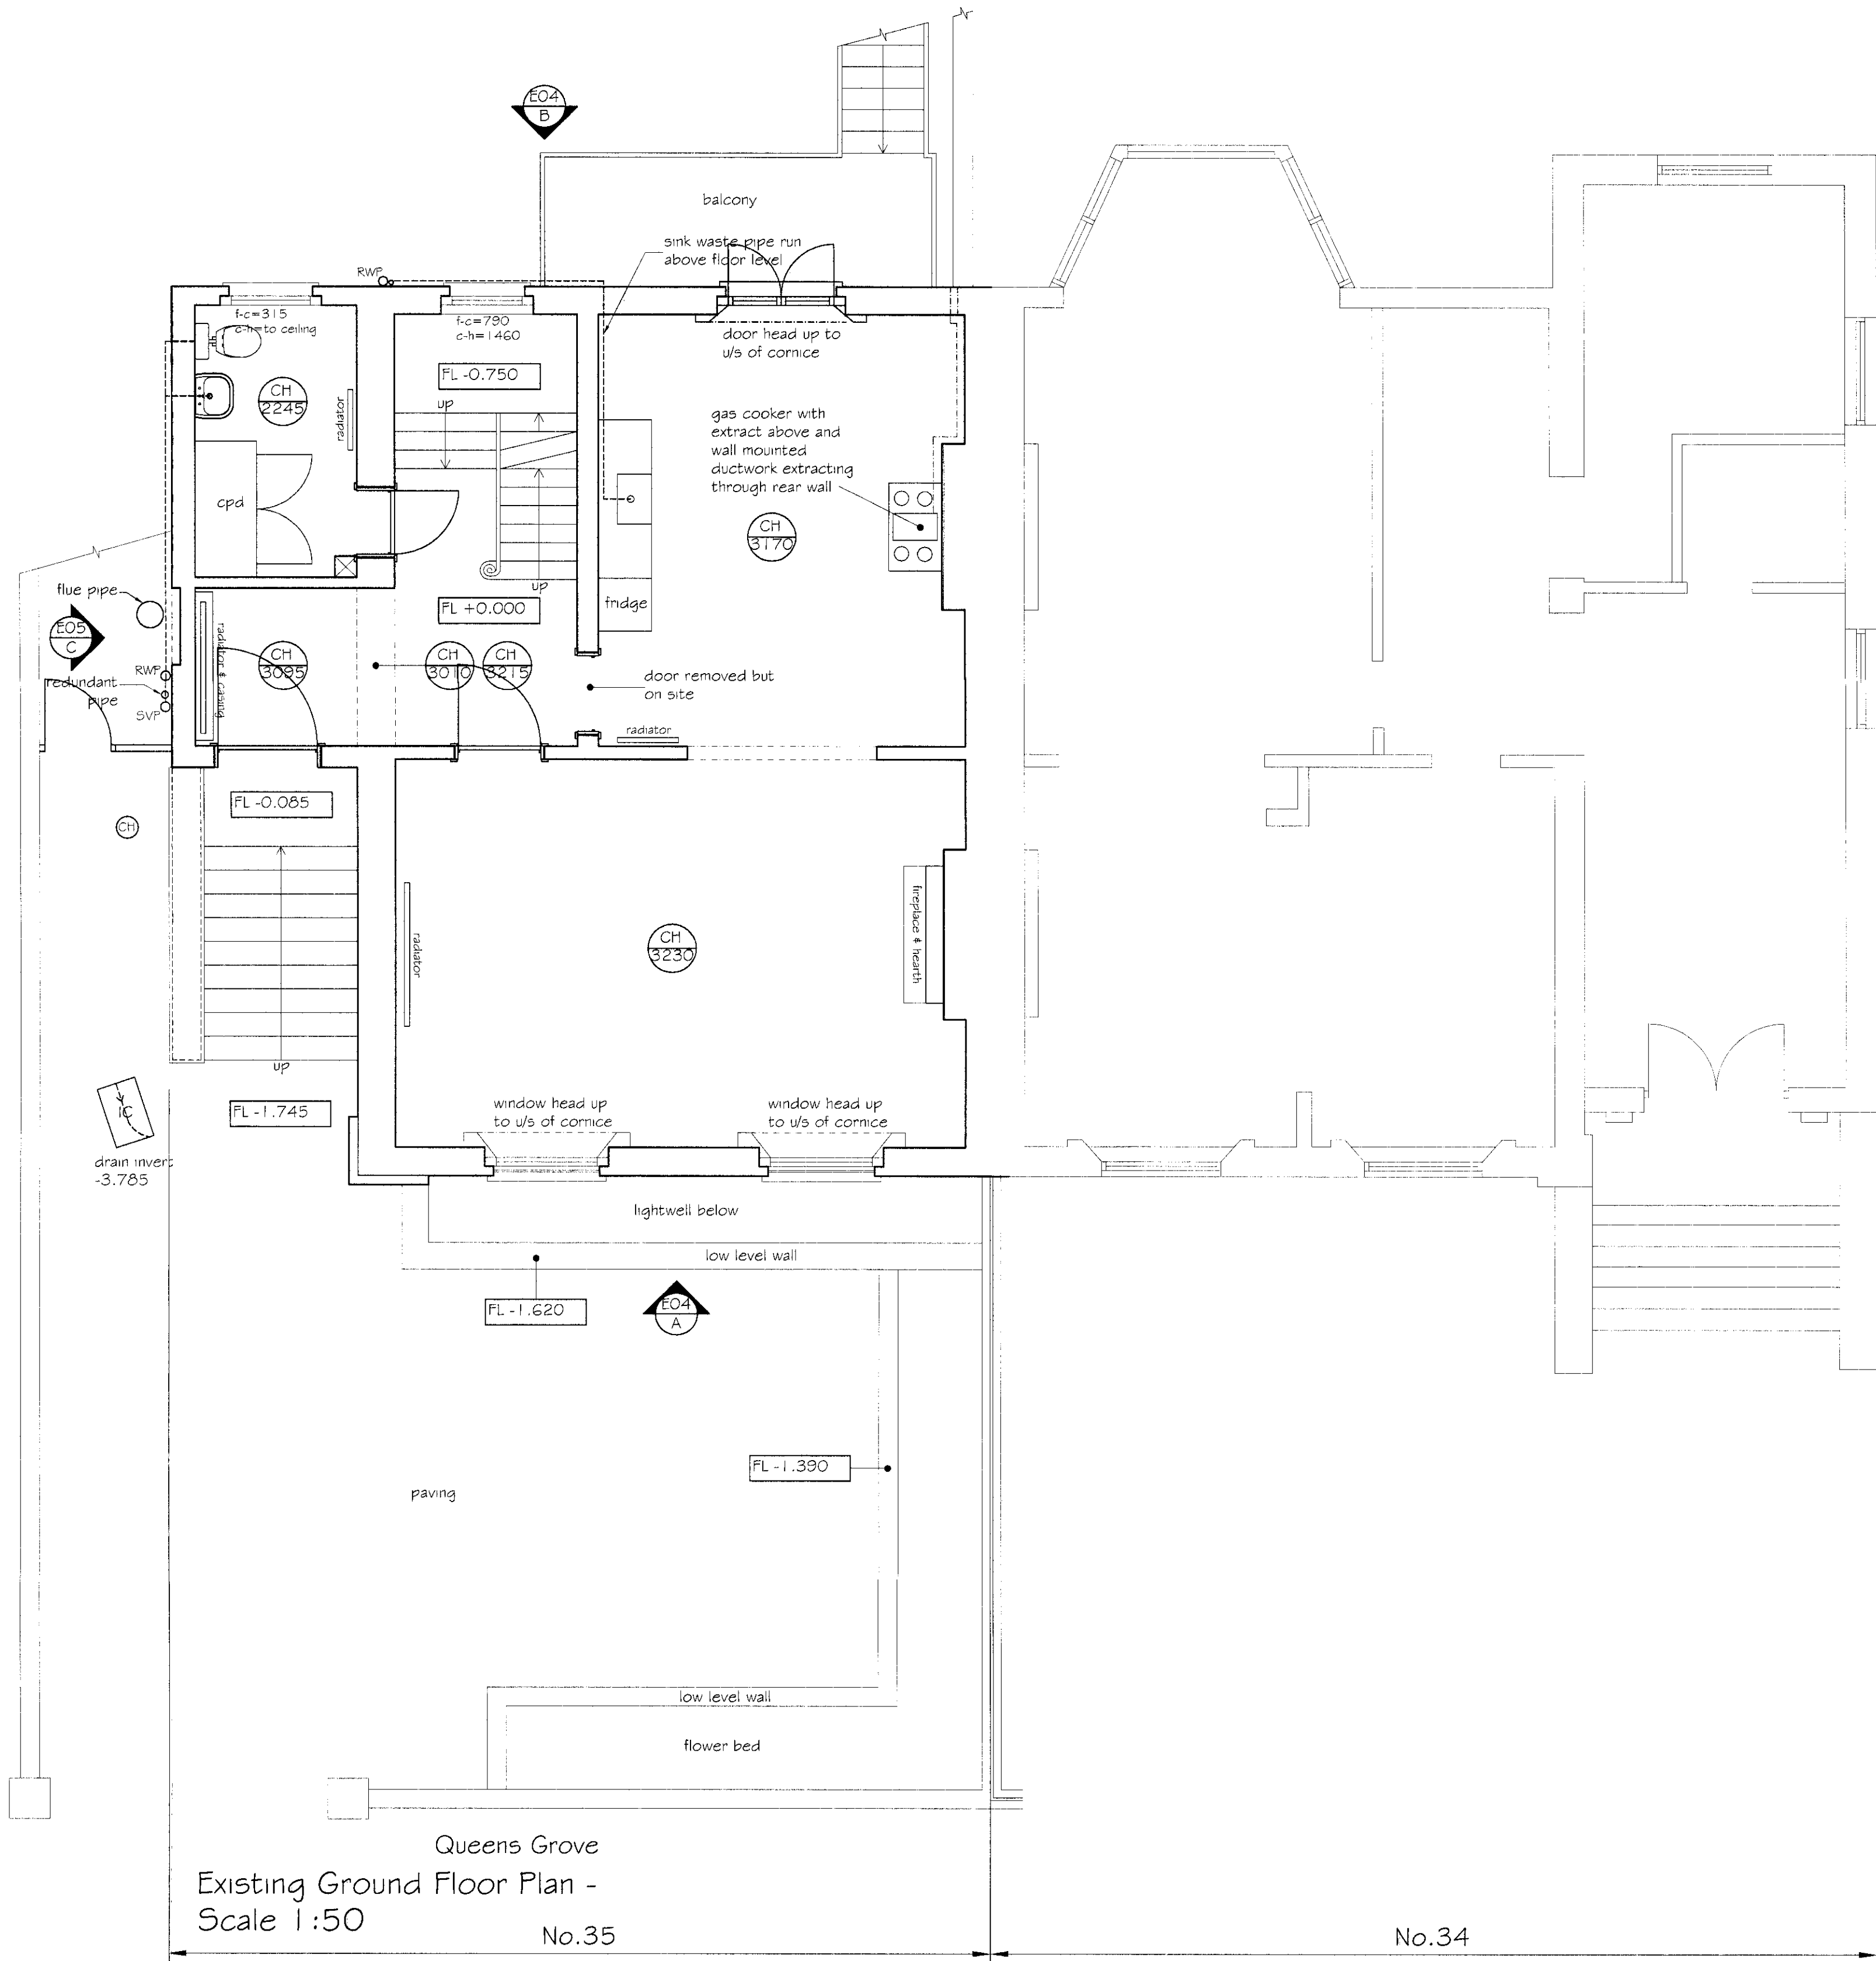

35 Queens Grove, London, NW8