


Product	Install. angle	
	Min.	Max.
GGL	15°	90°
EDL	15°	90°
BFX	15°	90°
BDX incl. BFX	15°	90°
Roofing	Profile	
Slates	Max. 8mm	

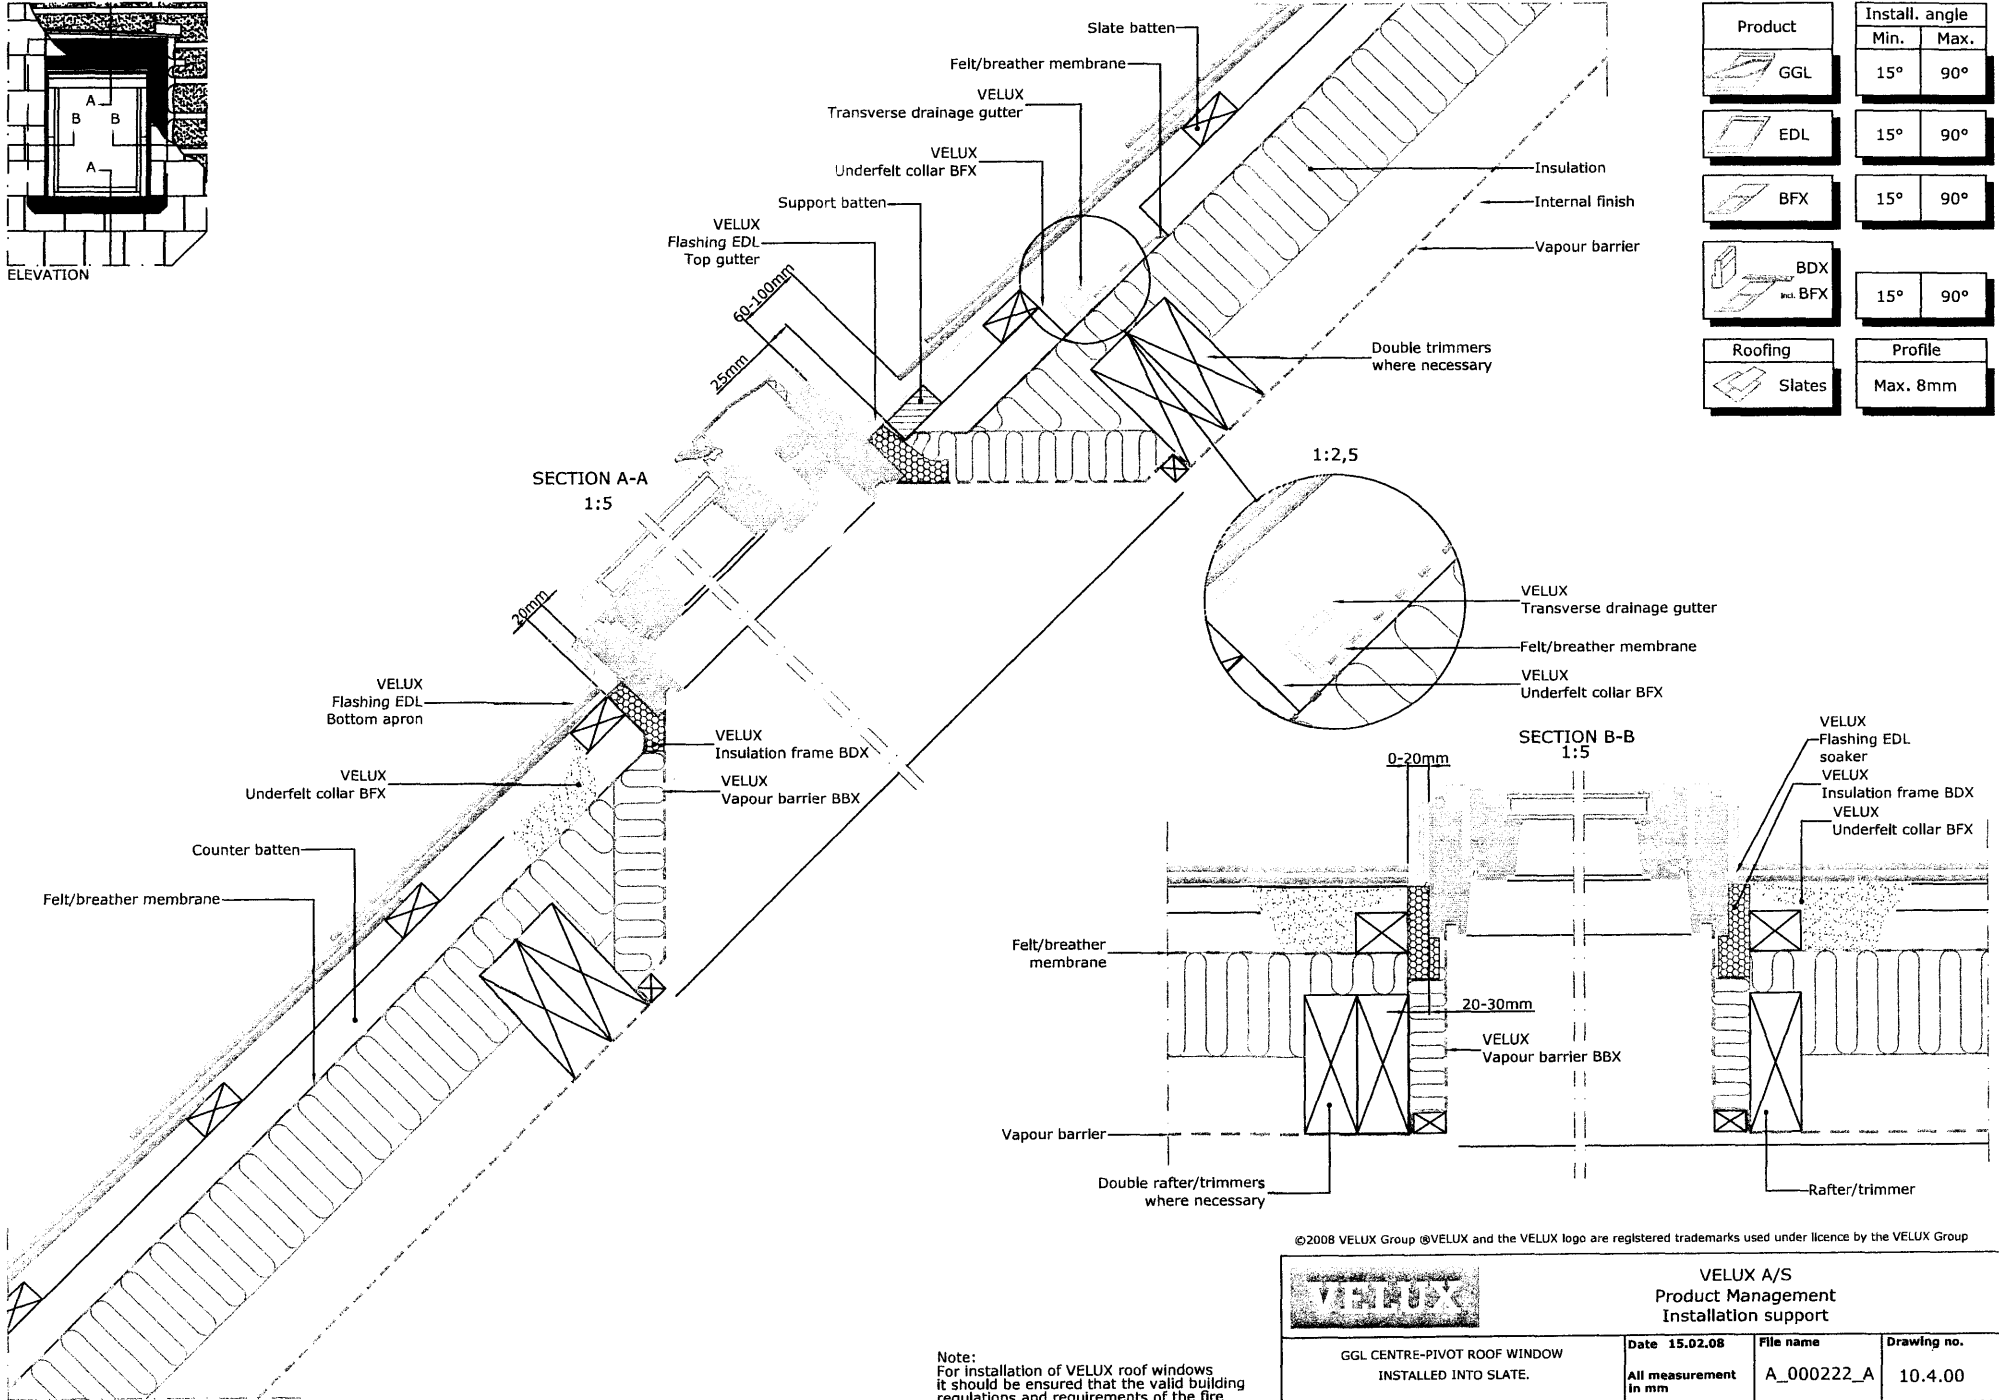

Note:
For installation of VELUX roof windows it should be ensured that the valid building regulations and requirements of the fire authorities are met.

©2008 VELUX Group @VELUX and the VELUX logo are registered trademarks used under licence by the VELUX Group

VELUX A/S Product Management Installation support			
GGL CENTRE-PIVOT ROOF WINDOW INSTALLED INTO SLATE.	Date 15.02.08	File name	Drawing no.
	All measurement in mm	A_000222_A	10.4.00
SCo www.VELUX.co.uk and www.VELUX.ie			