

PROPOSED SHORT SECTION
1:50 (A1)

NOTES :

All dimensions in millimetres.

All dimensions and levels are to be checked on site by the main contractor prior to commencing excavation works. any discrepancy is to be reported back to the designer for instruction.

This drawing is the property of ARGENT DESIGN LIMITED and may not be reproduced or disclosed to a third party in any form without written permission

GENERAL NOTES:

DRAWINGS TO BE READ IN CONJUNCTION WITH: SCHEDULE OF EXISTING CONDITIONS, DETAIL DRAWINGS, STATEMENTS AND SPECIALIST REPORTS.

ALL EXISTING CORNICES ARE RETAINED AND REPAIRED WHERE REQUIRED. FOR NEW CORNICES SEE SCHEDULE.

**ALL EXISTING DADO RAILS ARE
RETAINED**

ALL EXISTING ORIGINAL DOORS AND
ARCHITRAVES ARE RETAINED; FOR NEW
DOORS AND ARCHITRAVES SEE DOOR
LEVATIONS DRAWINGS

OR SKIRTING REFER TO ROOM
LEVATIONS AND FINISHES SCHEDULE

PLANNING

姓名	性别	年龄	职业	住址	联系电话	电子邮箱	其他信息
----	----	----	----	----	------	------	------

34-35 FITZROY SQUARE

31

5 SHORT SECTION W-W

SCALE:	1.50 (A1)	DRAWN BY:
--------	-----------	-----------

SCALE:	1.50 (A1)	DRAWN BY:
--------	-----------	-----------

DATE:	2010-07-21	APPROVED:	
-------	------------	-----------	--


DATE:	2010-07-21	APPROVED:	
-------	------------	-----------	--

RAWING No:	212 EES CA 100
Rev. No.:	

RAWING No:	212 EES CA 100	Rev. No.:	
------------	----------------	-----------	--

ARGENT
DESIGN LIMITED

100 GEORGE STREET
LONDON, W1U 8NU
TELEPHONE: 020 7563 4250
FAX: 020 7563 4251
EMAIL: INFO@ARGENTDESIGN.CO.UK

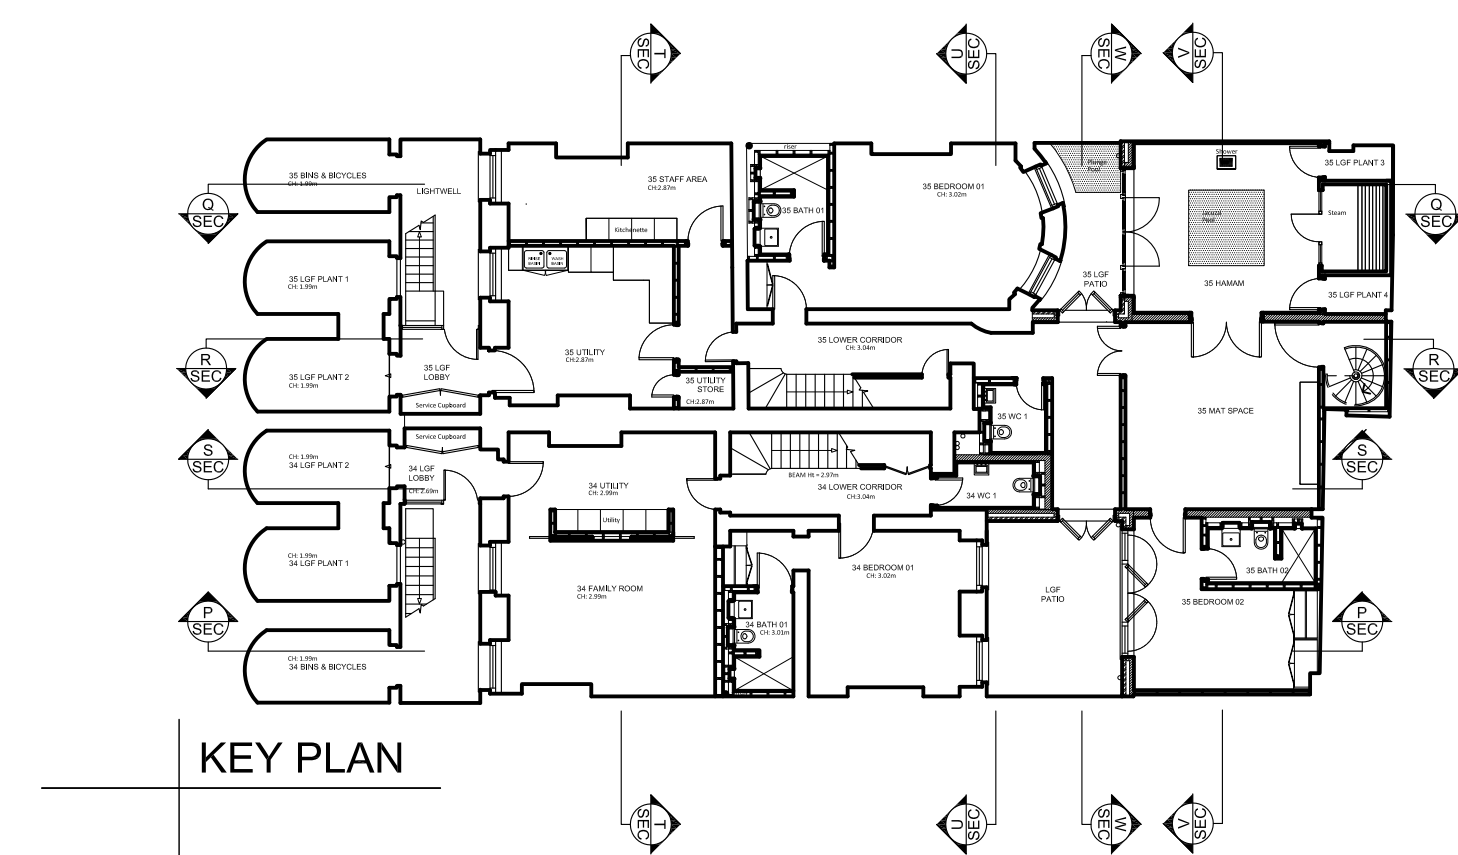

NOTES :

All dimensions in millimetres.

All dimensions and levels are to be checked on site by the main contractor prior to commencing excavation works. any discrepancy is to be reported back to the designer for instruction.

This drawing is the property of ARGENT DESIGN LIMITED and may not be reproduced or disclosed to a third party in any form without written permission

GENERAL NOTES:

**DRAWINGS TO BE READ IN CONJUNCTION
WITH: SCHEDULE OF EXISTING
CONDITIONS,DETAIL
DRAWINGS,STATEMENTS AND
SPECIALIST REPORTS.**


ALL EXISTING CORNICES ARE RETAINED
AND REPAIRED WHERE REQUIRED. FOR
NEW CORNICES SEE SCHEDULE.

ALL EXISTING DADO RAILS ARE
RETAINED

ALL EXISTING ORIGINAL DOORS AND
ARCHITRAVES ARE RETAINED;FOR NEW
DOORS AND ARCHITRAVES SEE DOOR
ELEVATIONS DRAWINGS

OR SKIRTING REFER TO ROOM
ELEVATIONS AND FINISHES SCHEDULE

PLANNING

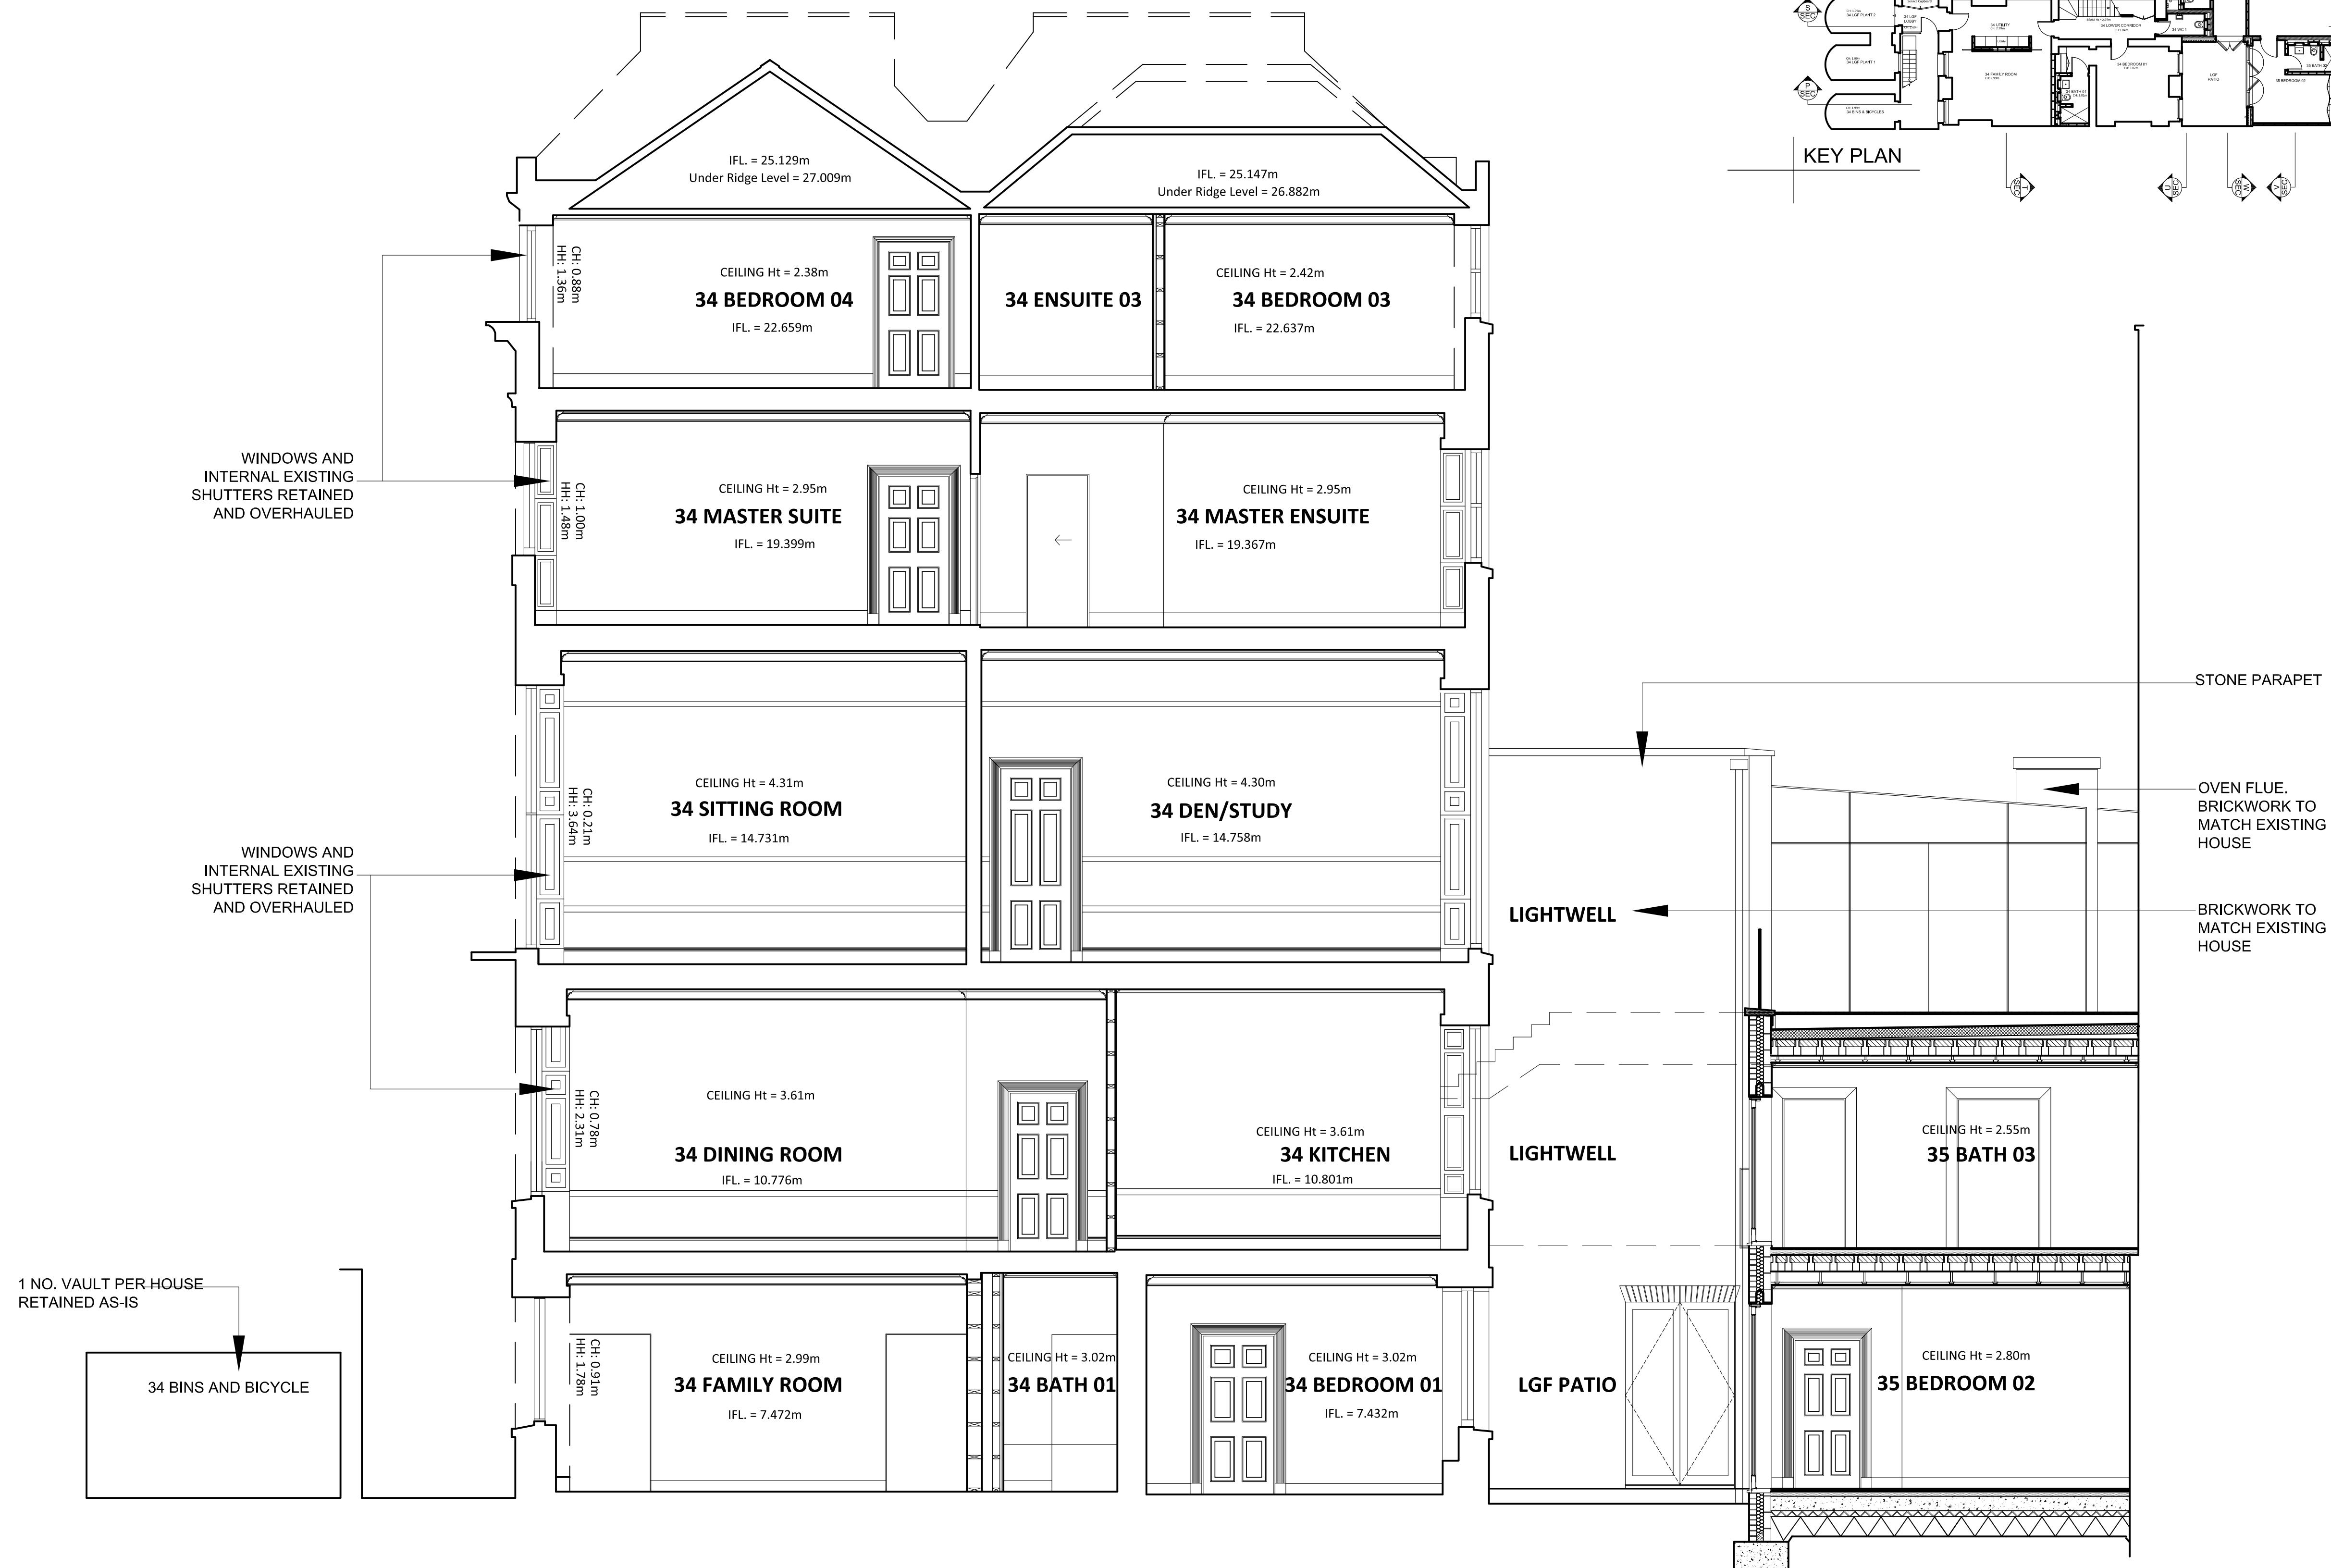

 Datum Level = 5.000m
Section P-P



PROPOSED LONG SECTION
1:50 (A1)

ARGENT

DESIGN LIMITED

100 GEORGE STREET
LONDON, W1U 8NU

TELEPHONE: 020 7563 4250
FAX: 020 7563 4251
MAIL : INFO@ARGENTDESIGN.CO.UK

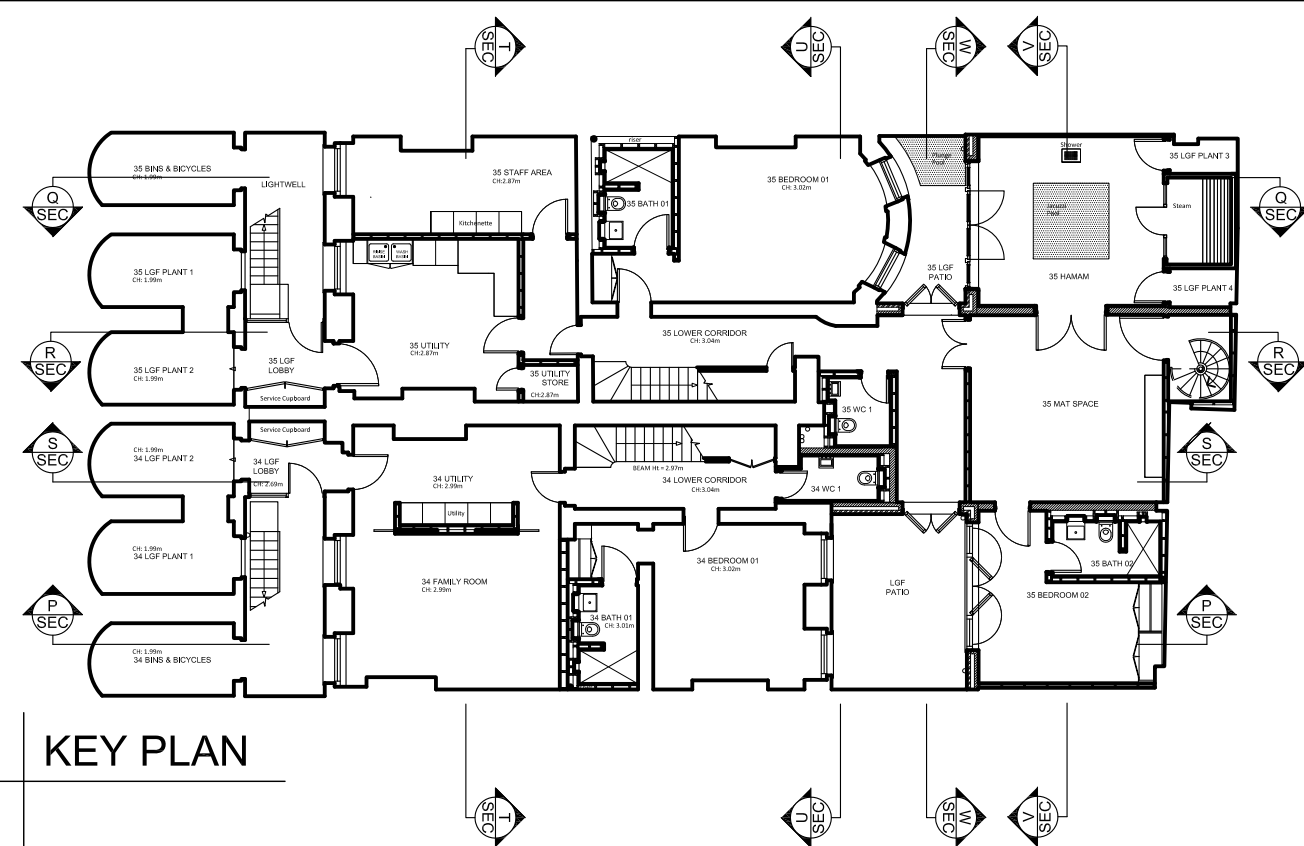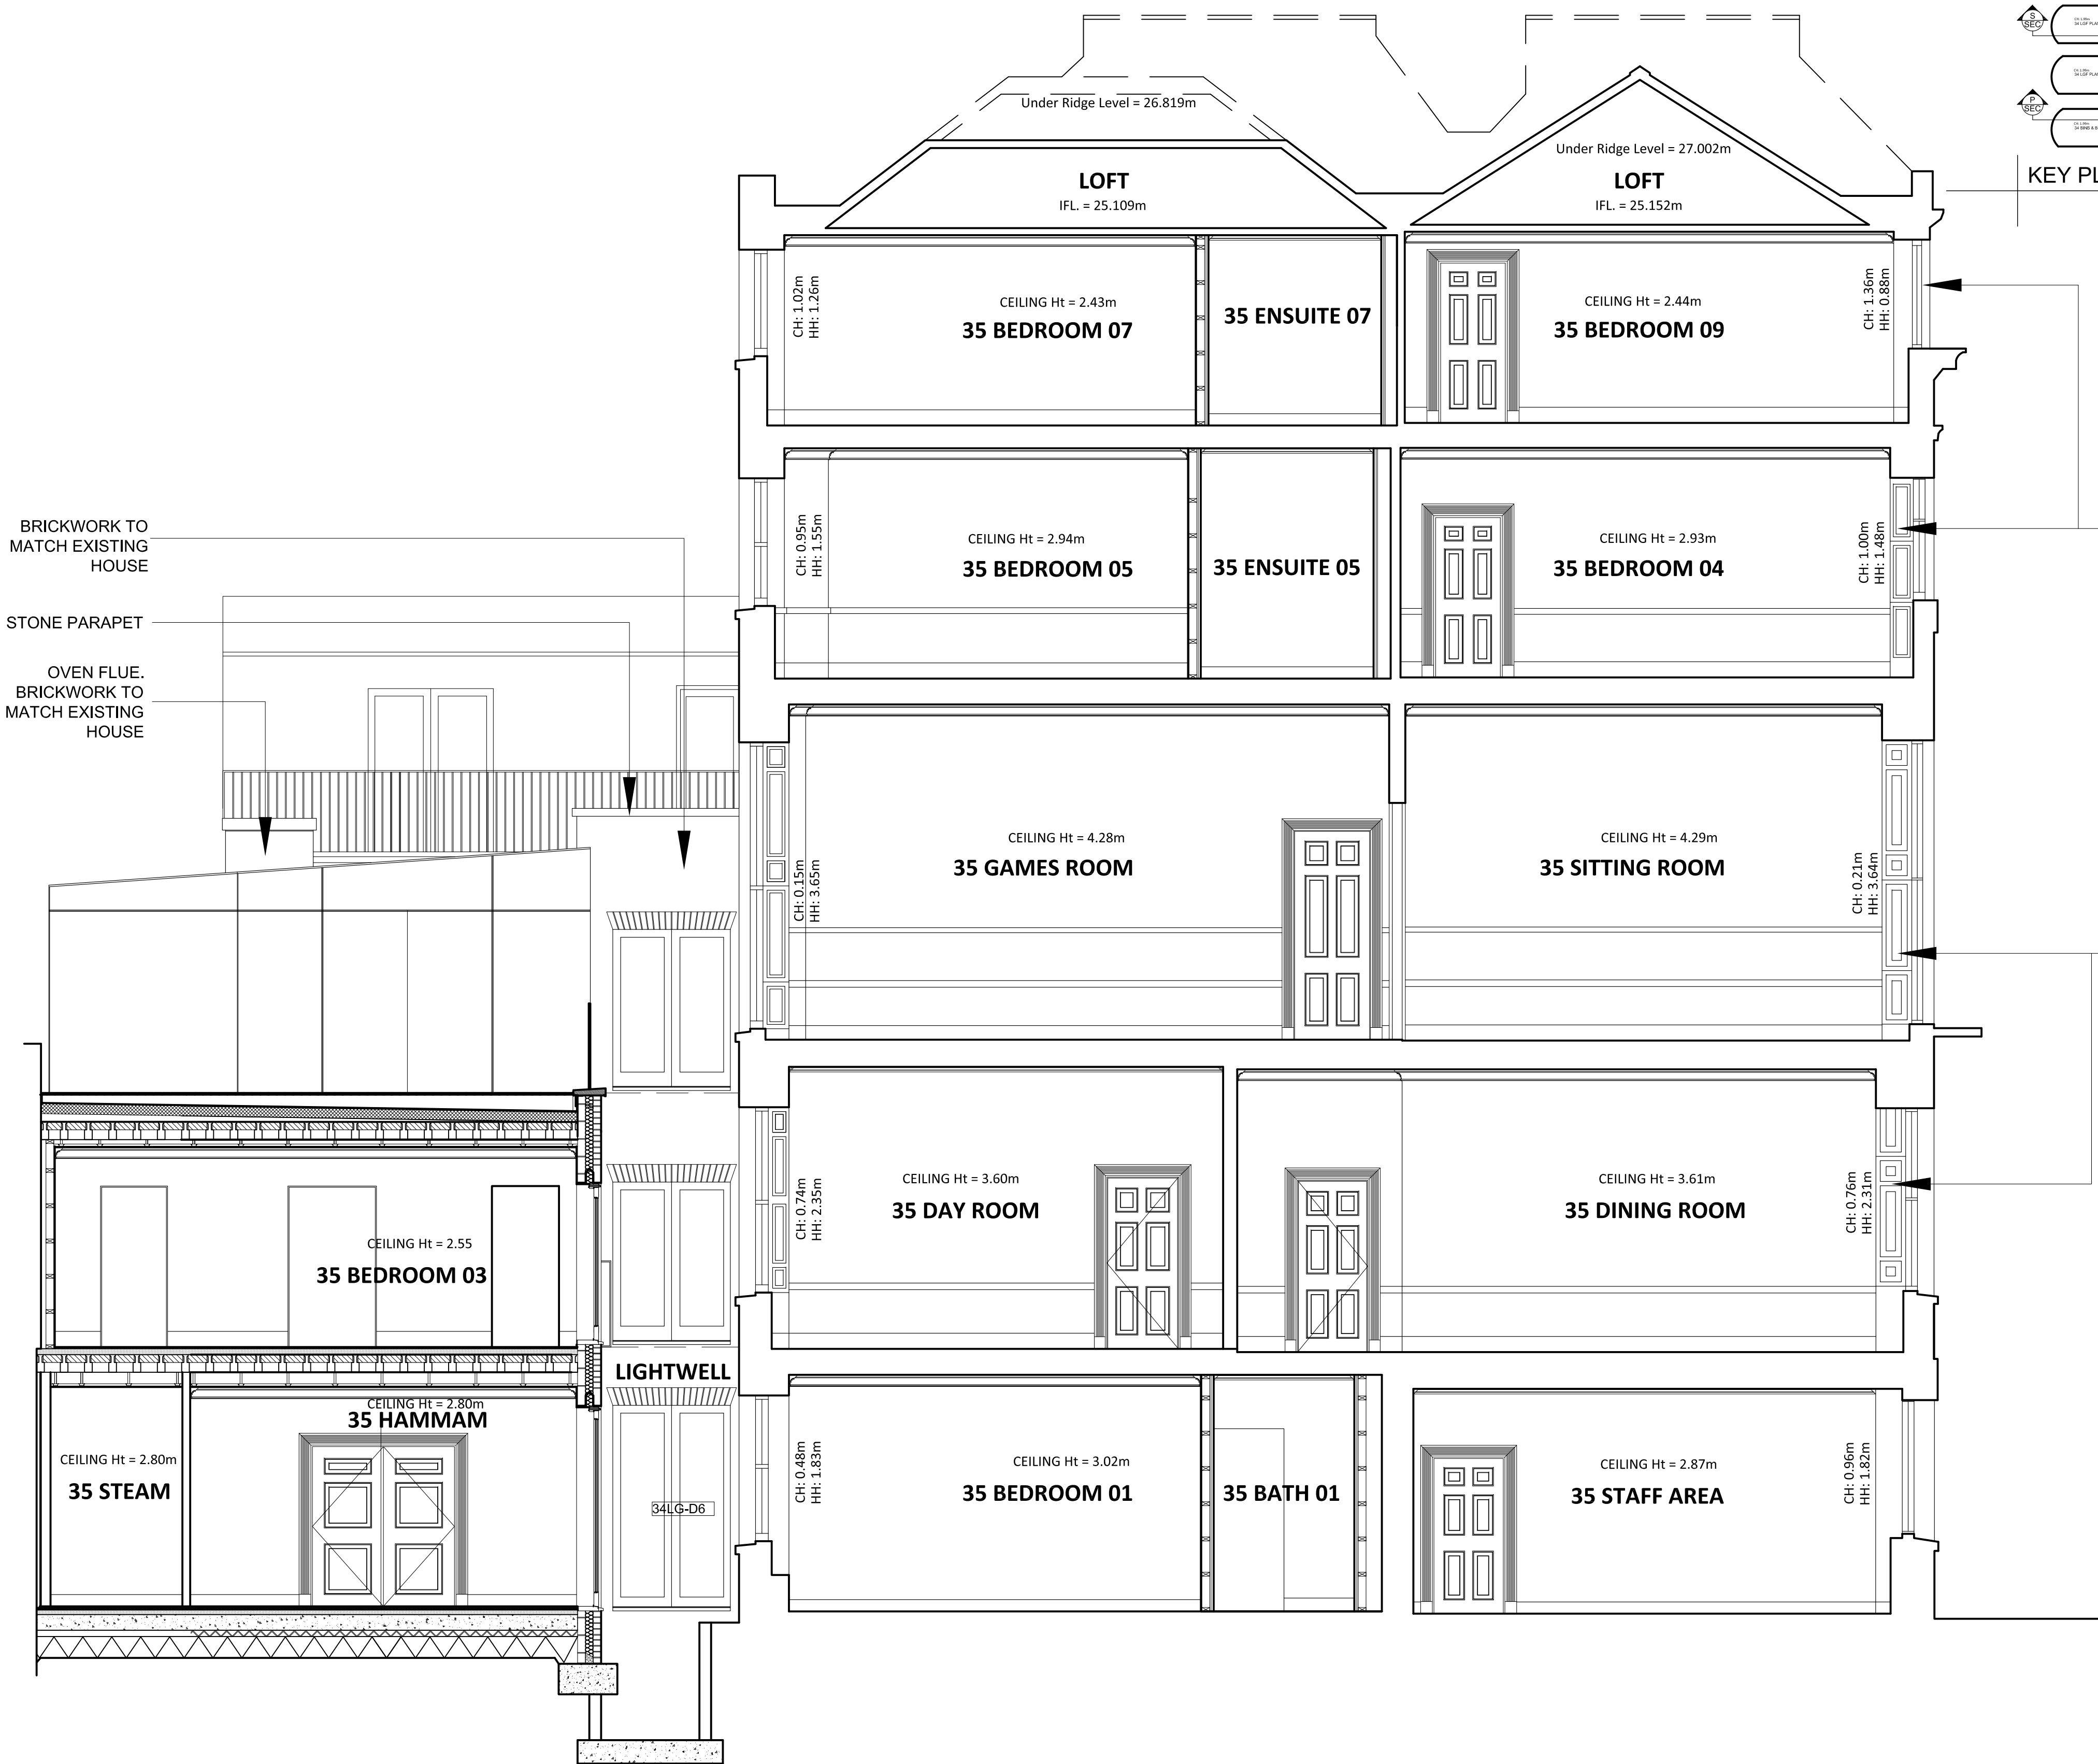

NOTES :

All dimensions in millimetres.

All dimensions and levels are to be checked on site by the main contractor prior to commencing excavation works. any discrepancy is to be reported back to the designer for instruction.

This drawing is the property of ARGENT DESIGN LIMITED and may not be reproduced or disclosed to a third party in any form without written permission.

GENERAL NOTES:

DRAWINGS TO BE READ IN CONJUNCTION WITH: SCHEDULE OF EXISTING CONDITIONS, DETAIL DRAWINGS, STATEMENTS AND SPECIALIST REPORTS.

ALL EXISTING CORNICES ARE RETAINED AND REPAIRED WHERE REQUIRED. FOR NEW CORNICES SEE SCHEDULE.

ALL EXISTING DADO RAILS ARE RETAINED

ALL EXISTING ORIGINAL DOORS AND ARCHITRAVES ARE RETAINED; FOR NEW DOORS AND ARCHITRAVES SEE DOOR ELEVATIONS DRAWINGS

FOR SKIRTING REFER TO ROOM ELEVATIONS AND FINISHES SCHEDULE

PLANNING

*	**	****_**_**


CLIENT/PROJECT:		
34-35 FITZROY SQUARE		
SHEET TITLE:		
35 LONG SECTION Q-Q		
SCALE:	1:50 (A1)	DRAWN BY: AA
DATE:	2010-07-21	APPROVED: JC
DRAWING No:	3435FS-GA-111	Rev. No.: *

ARGENT
DESIGN LIMITED

100 GEORGE STREET
LONDON, W1U 8NU
TELEPHONE: 020 7563 4250
FAX: 020 7563 4251
EMAIL : INFO@ARGENTDESIGN.CO.UK

Datum Level = 5.000m
Section Q-Q

PROPOSED LONG SECTION
1:50 (A1)

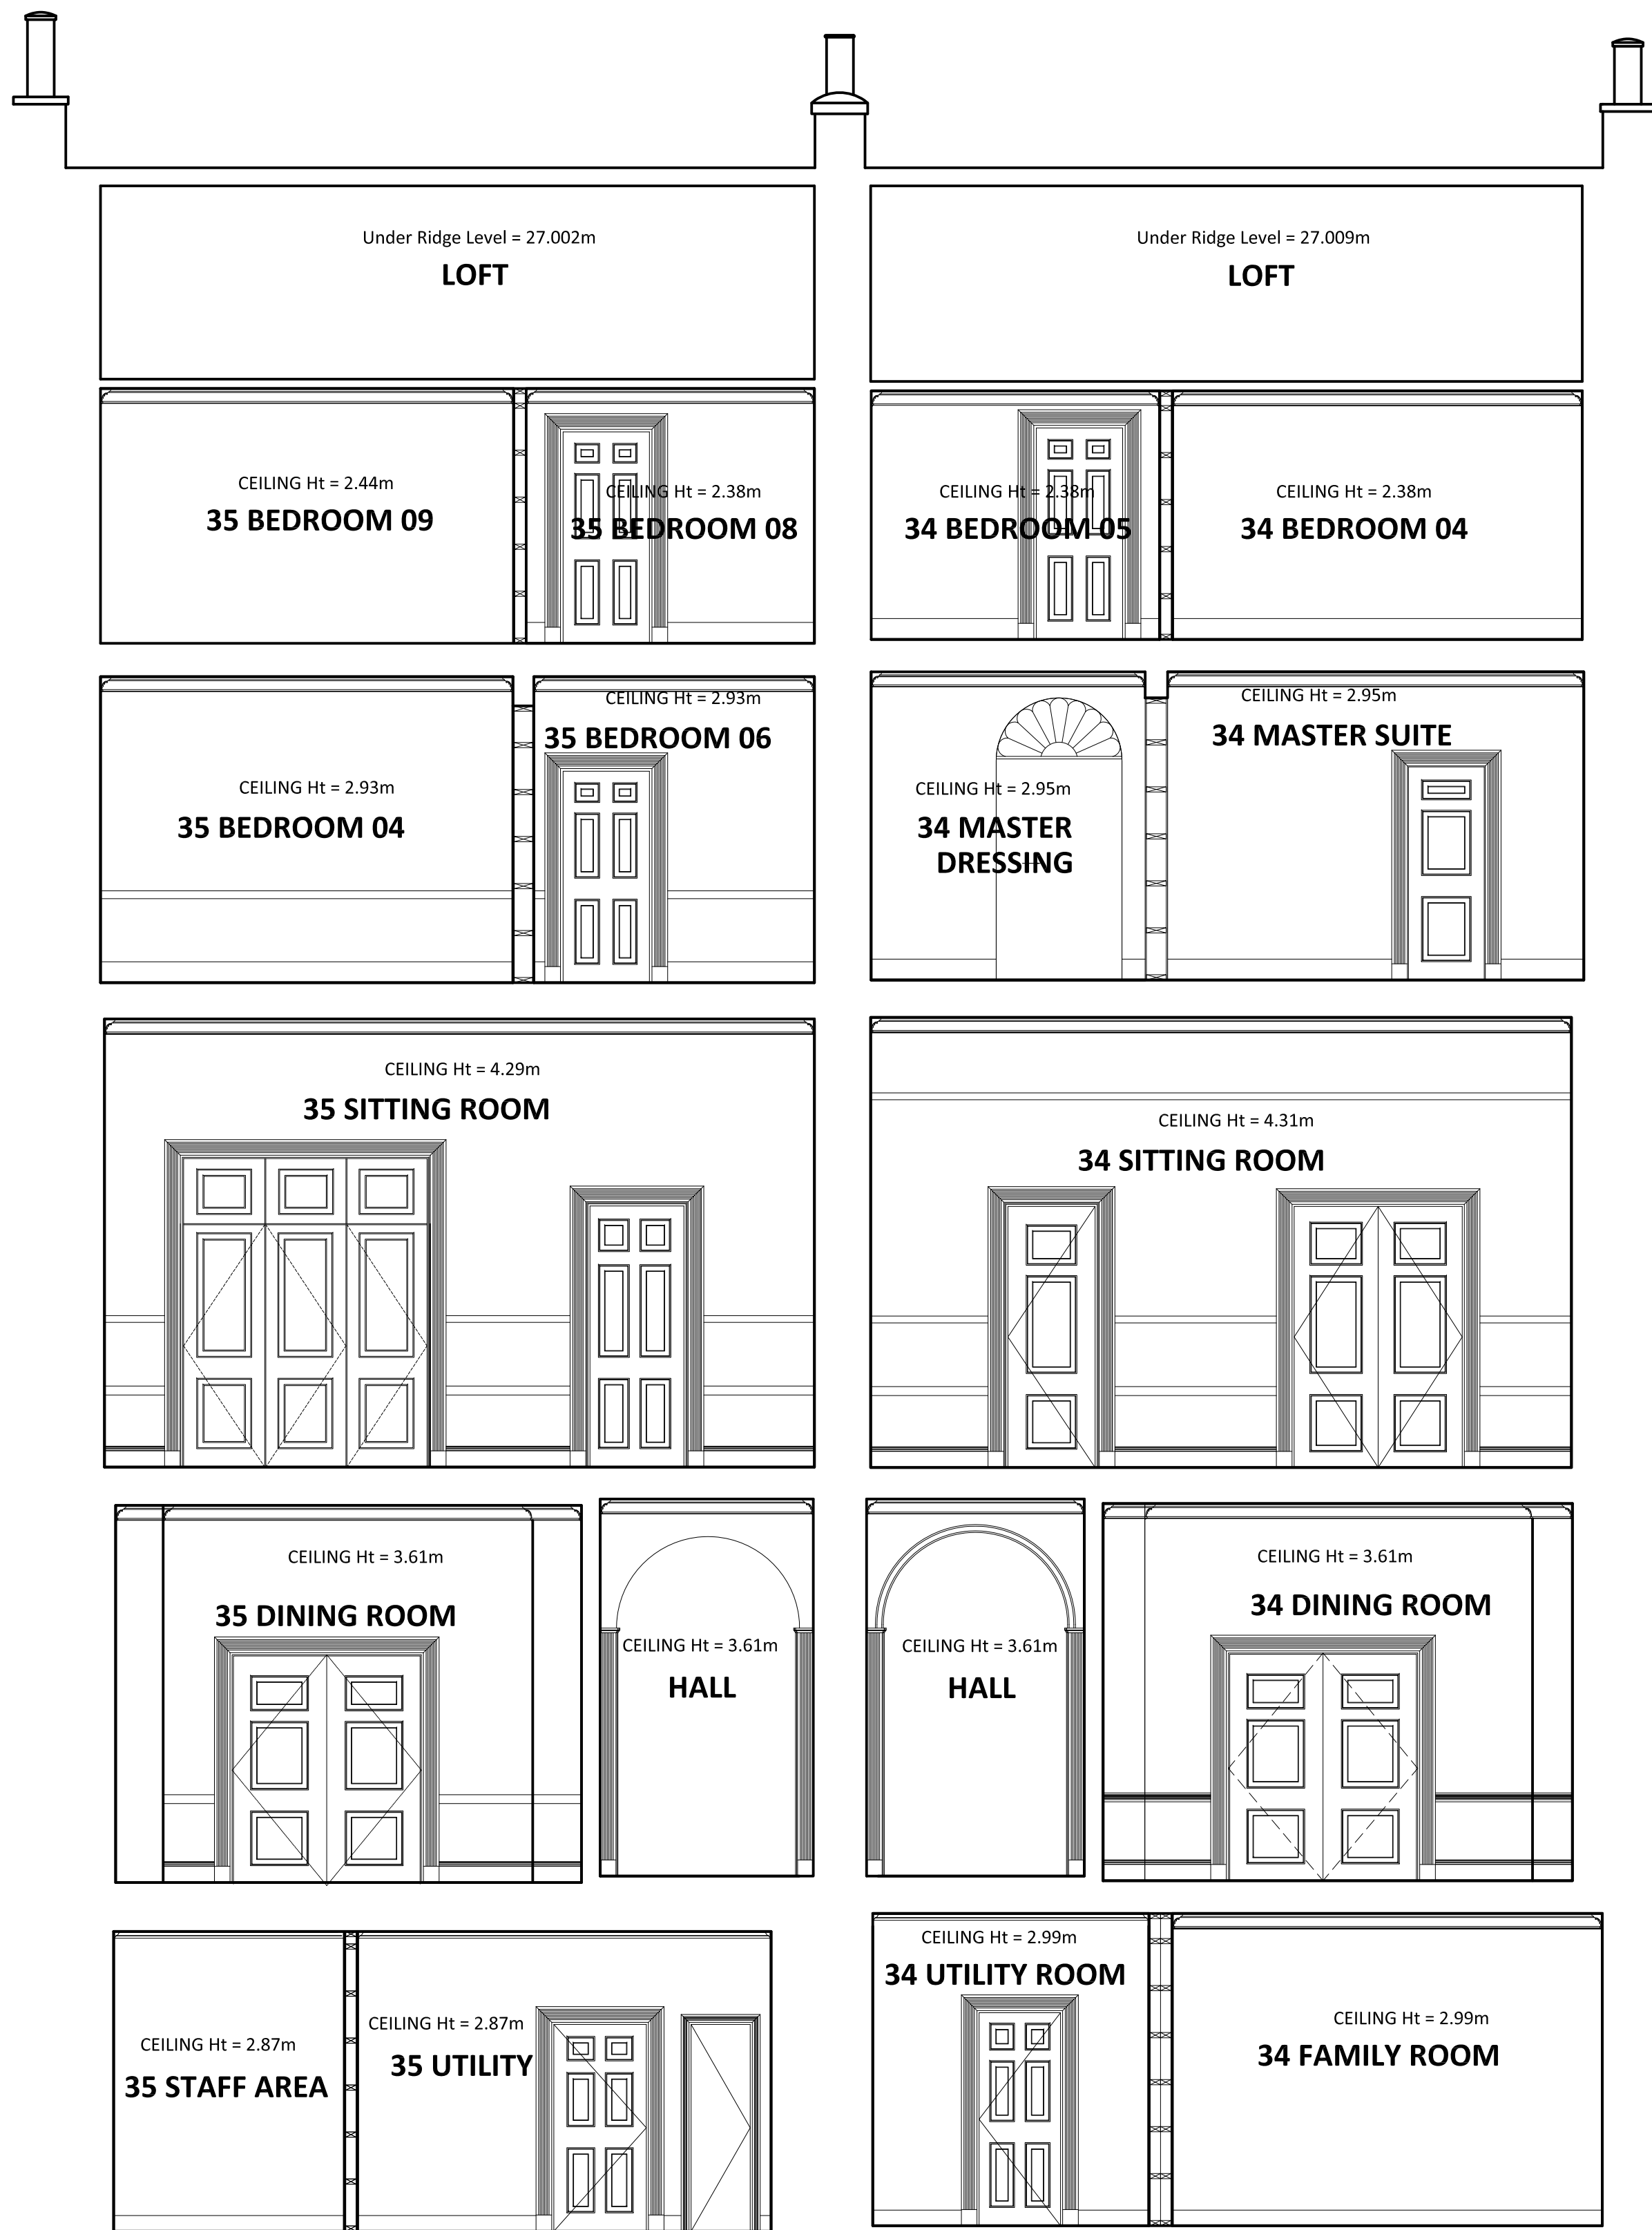

Datum Level = 5.000m
Section T-T



Datum Level = 5.000m
Section U-U

NOTES :

All dimensions in millimetres.

All dimensions and levels are to be checked on site by the main contractor prior to commencing excavation works. Any discrepancy is to be reported back to the designer for instruction.

This drawing is the property of ARGENT DESIGN LIMITED and may not be reproduced or disclosed to a third party in any form without written permission.

GENERAL NOTES:

DRAWINGS TO BE READ IN CONJUNCTION WITH: SCHEDULE OF EXISTING CONDITIONS, DETAIL DRAWINGS, STATEMENTS AND SPECIALIST REPORTS.

ALL EXISTING CORNICES ARE RETAINED AND REPAIRED WHERE REQUIRED. FOR NEW CORNICES SEE SCHEDULE.

ALL EXISTING DADO RAILS ARE RETAINED

ALL EXISTING ORIGINAL DOORS AND ARCHITRAVES ARE RETAINED; FOR NEW DOORS AND ARCHITRAVES SEE DOOR ELEVATIONS DRAWINGS

FOR SKIRTING REFER TO ROOM ELEVATIONS AND FINISHES SCHEDULE

PLANNING

CLIENT/PROJECT:

34-35 FITZROY SQUARE

SHEET TITLE:
SECTION T-T & SECTION U-U


SCALE: 1:50 (A1) DRAWN BY: AA

DATE: 2010-07-12 APPROVED: JC

DRAWING No: 3435FS-GA-113 Rev. No.: *

ARGENT
DESIGN LIMITED

100 GEORGE STREET
LONDON, W1U 8NU
TELEPHONE: 020 7563 4250
FAX: 020 7563 4251
EMAIL: INFO@ARGENTDESIGN.CO.UK

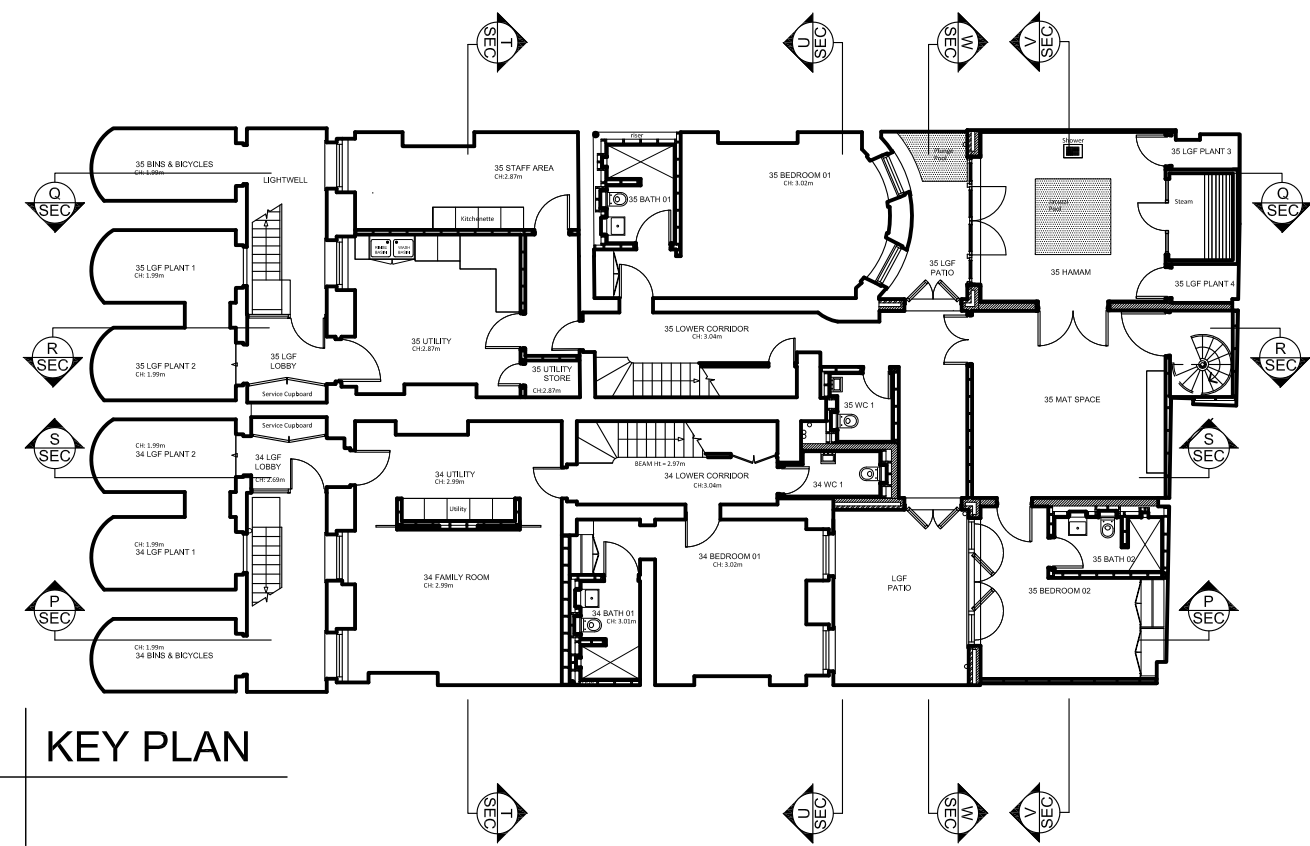

NOTES :

All dimensions in millimetres.

All dimensions and levels are to be checked on site by the main contractor prior to commencing excavation works. any discrepancy is to be reported back to the designer for instruction.

This drawing is the property of ARGENT DESIGN LIMITED and may not be reproduced or disclosed to a third party in any form without written permission

GENERAL NOTES:

DRAWINGS TO BE READ IN CONJUNCTION WITH: SCHEDULE OF EXISTING CONDITIONS,DETAIL DRAWINGS,STATEMENTS AND SPECIALIST REPORTS.

ALL EXISTING CORNICES ARE RETAINED AND REPAIRED WHERE REQUIRED. FOR NEW CORNICES SEE SCHEDULE.

ALL EXISTING DADO RAILS ARE RETAINED

ALL EXISTING ORIGINAL DOORS AND ARCHITRAVES ARE RETAINED;FOR NEW DOORS AND ARCHITRAVES SEE DOOR ELEVATIONS DRAWINGS

FOR SKIRTING REFER TO ROOM ELEVATIONS AND FINISHES SCHEDULE

PLANNING

*	**	****_**_**

CLIENT/PROJECT:

34-35 FITZROY SQUARE

SHEET TITLE:

SHORT SECTION V-V


SCALE:	1:50 (A1)	DRAWN BY:	AA
DATE:	2010-07-21	APPROVED:	JC
DRAWING No:	3435FS-GA-114	Rev. No.:	*

ARGENT
DESIGN LIMITED


100 GEORGE STREET
LONDON, W1U 8NU
TELEPHONE: 020 7563 4250
FAX: 020 7563 4251
EMAIL : INFO@ARGENTDESIGN.CO.UK

Datum Level = 5.000m
Section V-V

SHORT SECTION V-V
1:50 (A1)

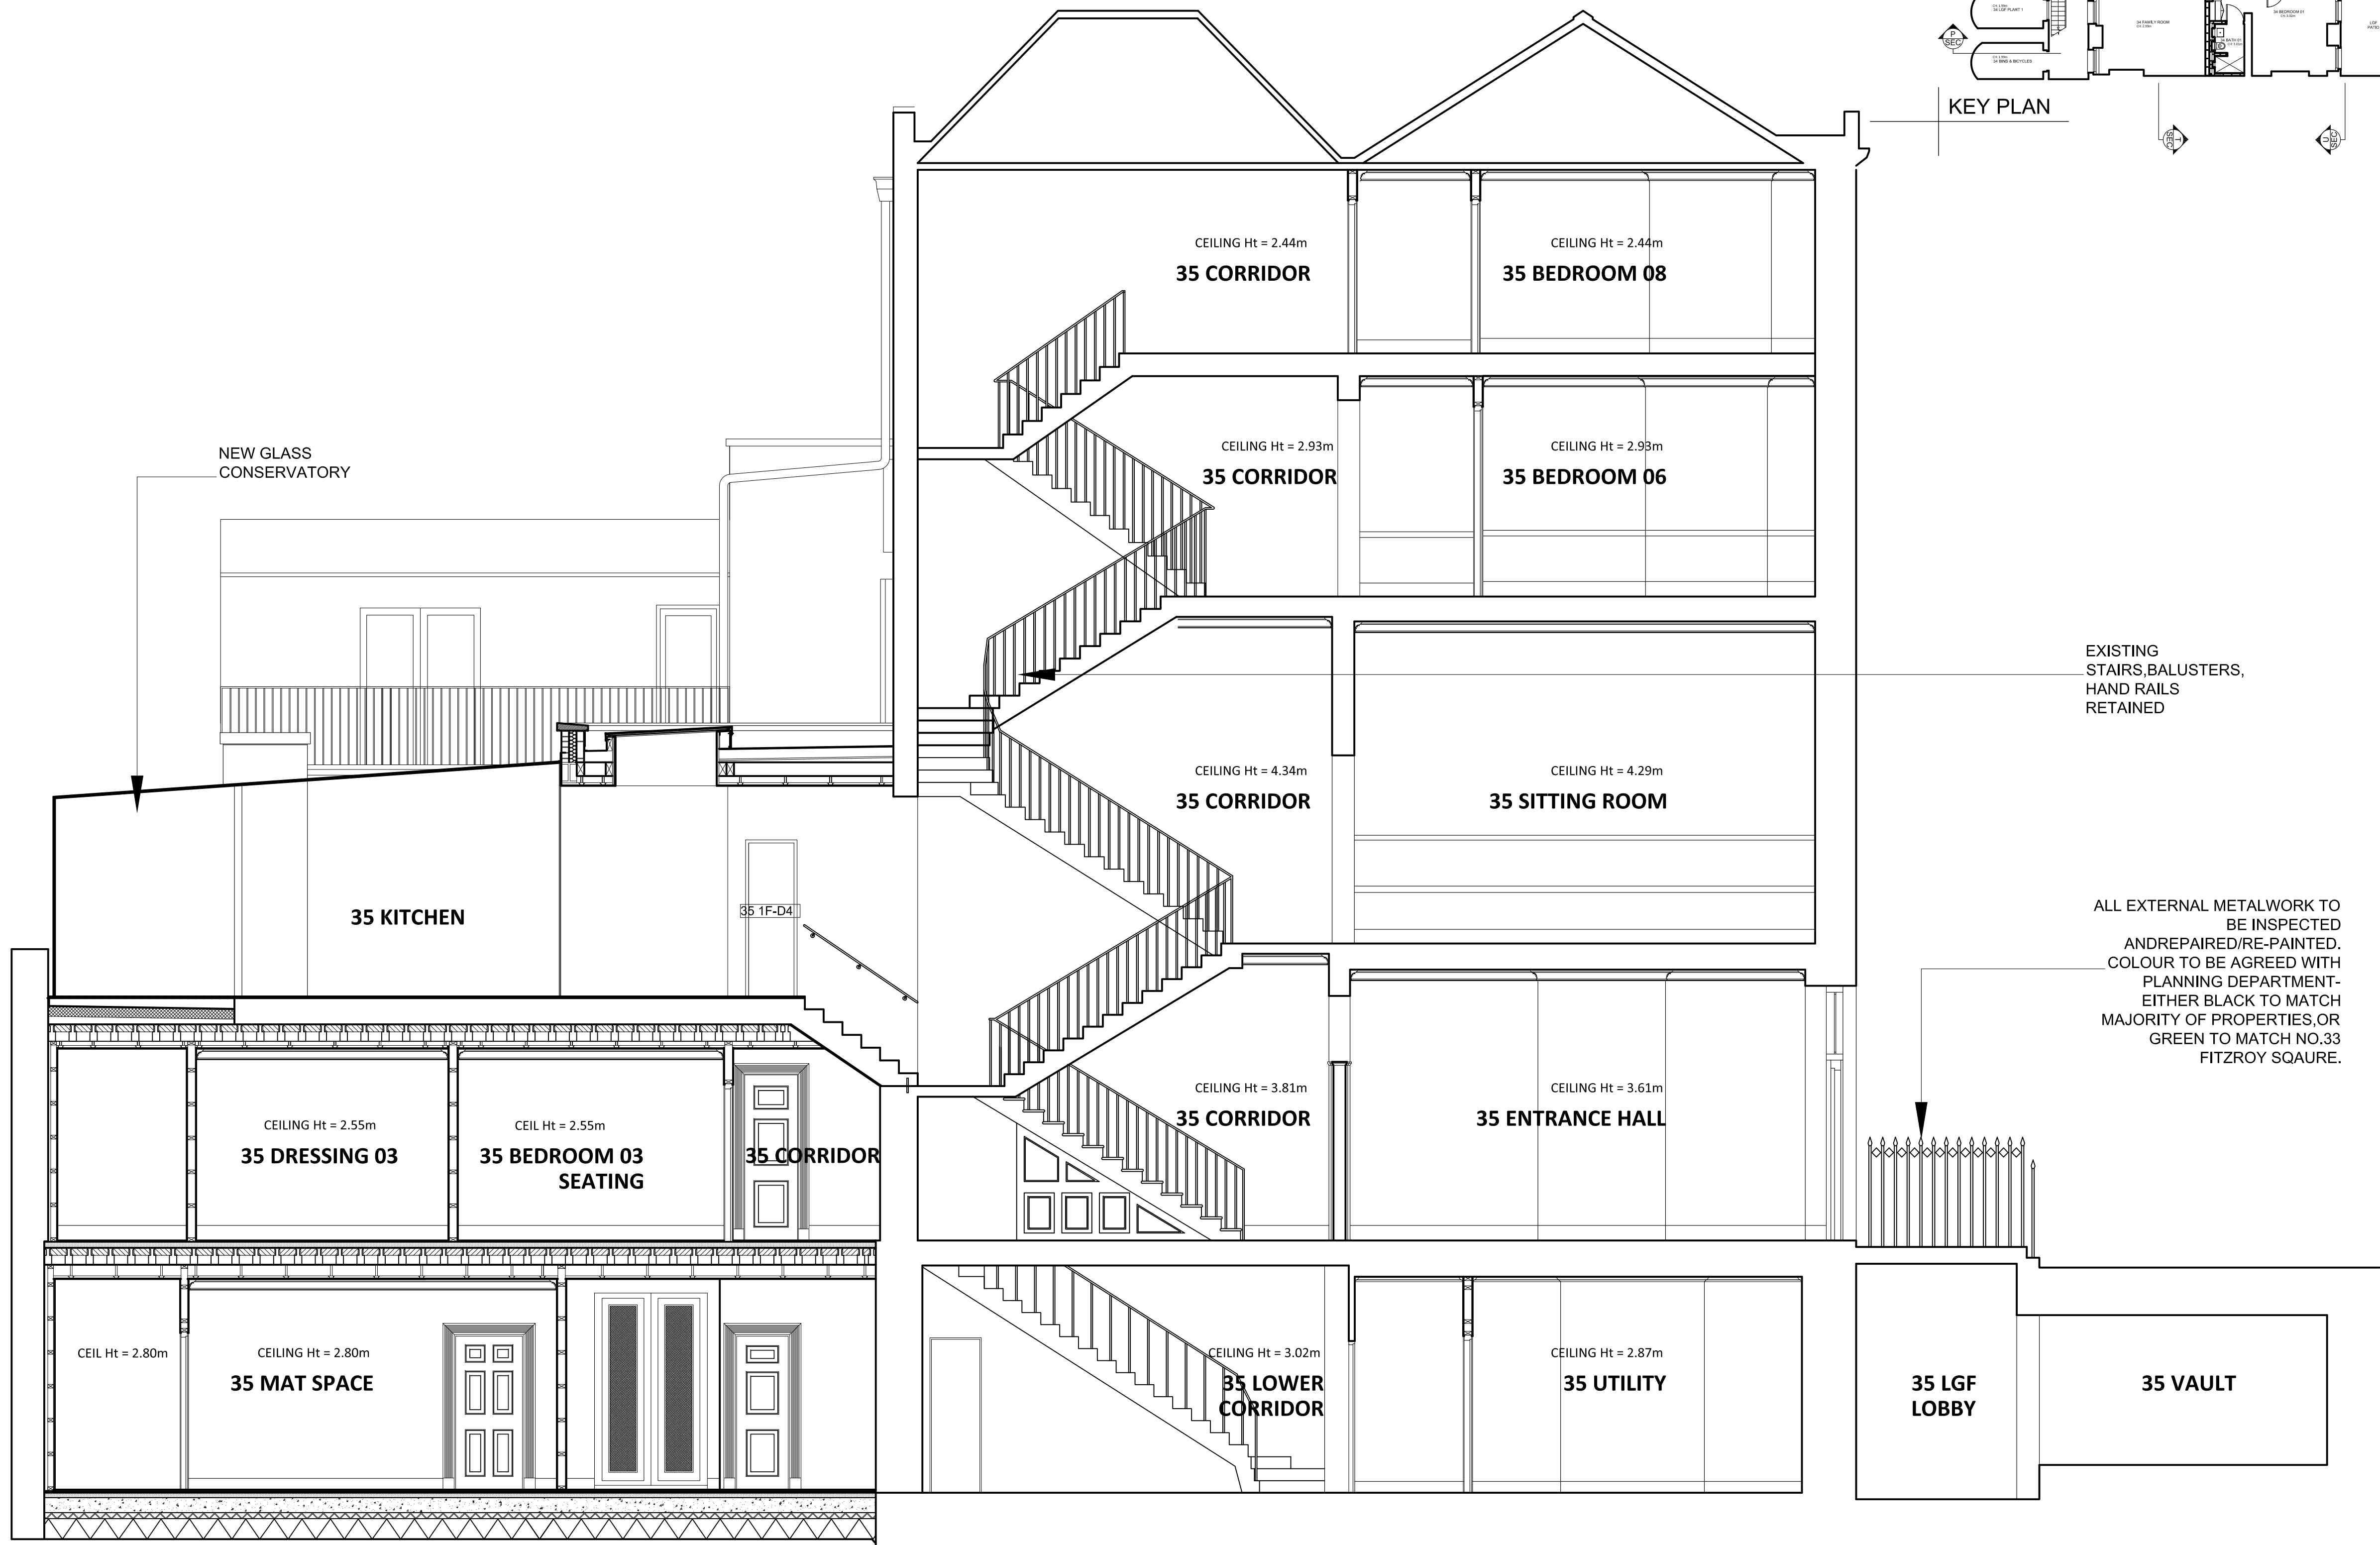

KEY PLAN

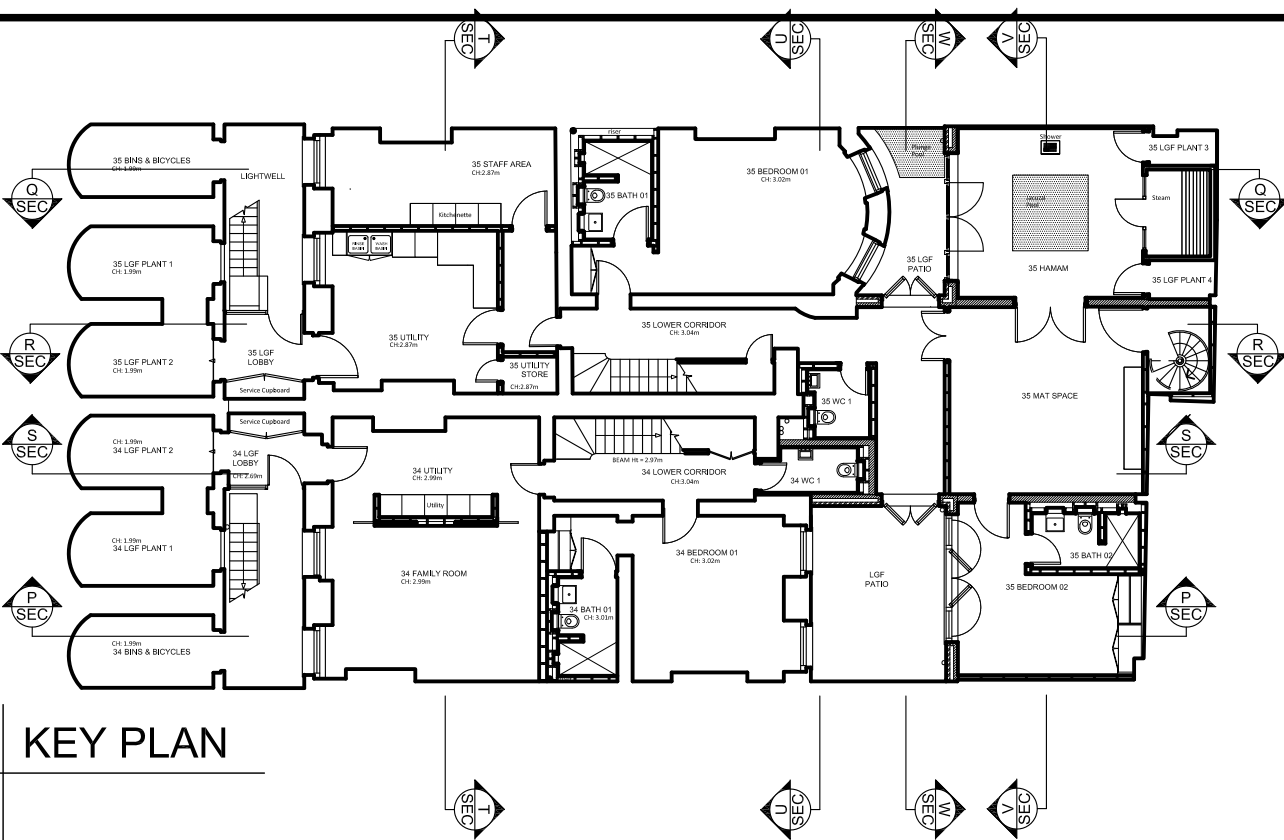

NOTES :

All dimensions in millimetres.

All dimensions and levels are to be checked on site by the main contractor prior to commencing excavation works. any discrepancy is to be reported back to the designer for instruction.

This drawing is the property of ARGENT DESIGN LIMITED and may not be reproduced or disclosed to a third party in any form without written permission

GENERAL NOTES:

DRAWINGS TO BE READ IN CONJUNCTION WITH: SCHEDULE OF EXISTING CONDITIONS, DETAIL DRAWINGS, STATEMENTS AND SPECIALIST REPORTS.

ALL EXISTING CORNICES ARE RETAINED AND REPAIRED WHERE REQUIRED. FOR NEW CORNICES SEE SCHEDULE.

ALL EXISTING DADO RAILS ARE RETAINED

ALL EXISTING ORIGINAL DOORS AND ARCHITRAVES ARE RETAINED; FOR NEW DOORS AND ARCHITRAVES SEE DOOR ELEVATIONS DRAWINGS

FOR SKIRTING REFER TO ROOM ELEVATIONS AND FINISHES SCHEDULE

PLANNING

*	**	****_**_**


CLIENT/PROJECT:		
34-35 FITZROY SQUARE		
SHEET TITLE:		
35 LONG SECTION R-R		
SCALE:	1:50 (A1)	DRAWN BY: AA
DATE:	2010-07-21	APPROVED: JC
DRAWING No:	3435FS-GA-115	Rev. No.: *

ARGENT
DESIGN LIMITED

100 GEORGE STREET
LONDON, W1U 8NU
TELEPHONE: 020 7563 4250
FAX: 020 7563 4251
EMAIL : INFO@ARGENTDESIGN.CO.UK

Datum Level = 5.000m
Section R-R

PROPOSED LONG SECTION
1:50 (A1)

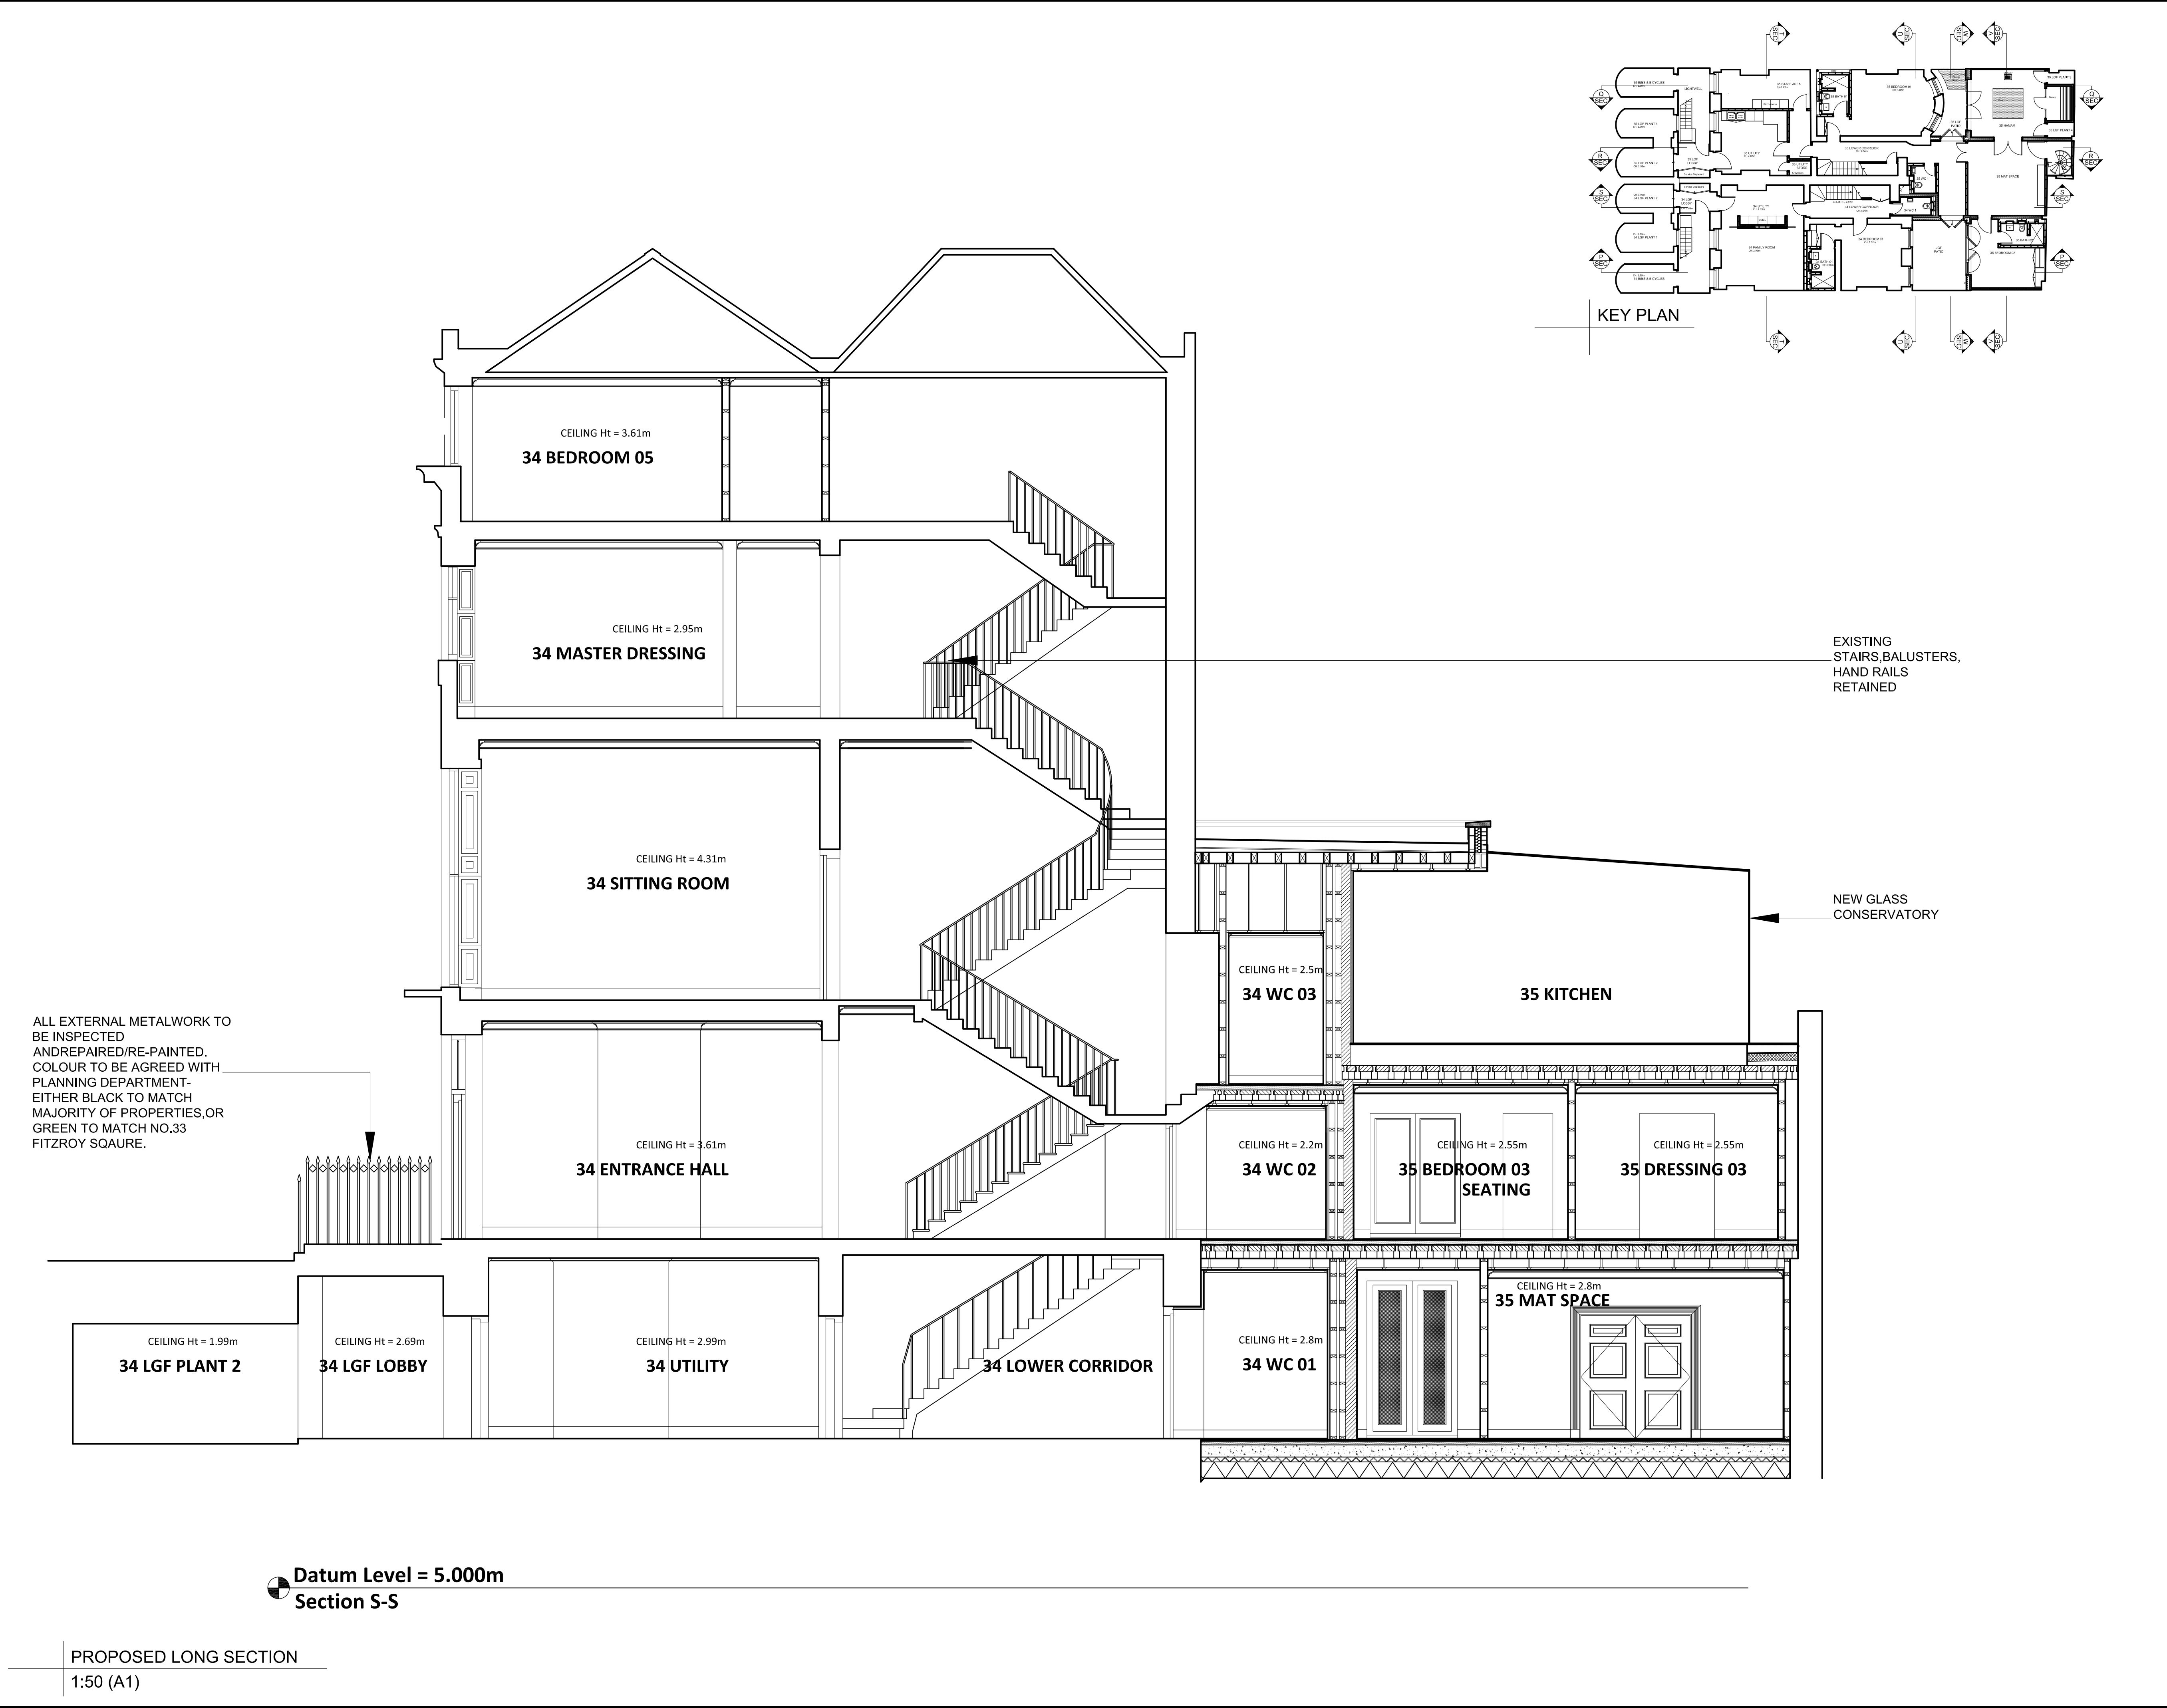

NOTES :

All dimensions in millimetres.

All dimensions and levels are to be checked on site by the main contractor prior to commencing excavation works. any discrepancy is to be reported back to the designer for instruction.

This drawing is the property of ARGENT DESIGN LIMITED and may not be reproduced or disclosed to a third party in any form without written permission.

GENERAL NOTES:

DRAWINGS TO BE READ IN CONJUNCTION WITH: SCHEDULE OF EXISTING CONDITIONS, DETAIL DRAWINGS, STATEMENTS AND SPECIALIST REPORTS.

ALL EXISTING CORNICES ARE RETAINED AND REPAIRED WHERE REQUIRED. FOR NEW CORNICES SEE SCHEDULE.

ALL EXISTING DADO RAILS ARE RETAINED

ALL EXISTING ORIGINAL DOORS AND ARCHITRAVES ARE RETAINED: FOR NEW DOORS AND ARCHITRAVES SEE DOOR ELEVATIONS DRAWINGS

FOR SKIRTING REFER TO ROOM ELEVATIONS AND FINISHES SCHEDULE

PLANNING

*	**	***_**_**
CLIENT/PROJECT:		
34-35 FITZROY SQUARE		
SHEET TITLE:		
34 LONG SECTION S-S		
SCALE:	1:50 (A1)	DRAWN BY: AA
DATE:	2010-07-21	APPROVED: JC
DRAWING No:	3435FS-GA-116	Rev. No.: *
<div>ARGENT</div> <div>DESIGN LIMITED</div> <div>100 GEORGE STREET LONDON, W1U 8NU</div> <div>TELEPHONE: 020 7563 4250 FAX: 020 7563 4251 EMAIL : INFO@ARGENTDESIGN.CO.UK</div>		

