


10.270
10.386
10.277
10.381
10.276
10.389
10.420
10.687
10.720
10.284
10.377
10.412
10.279
10.389
10.416
10.291

10.415
GV
GV
BT
WV

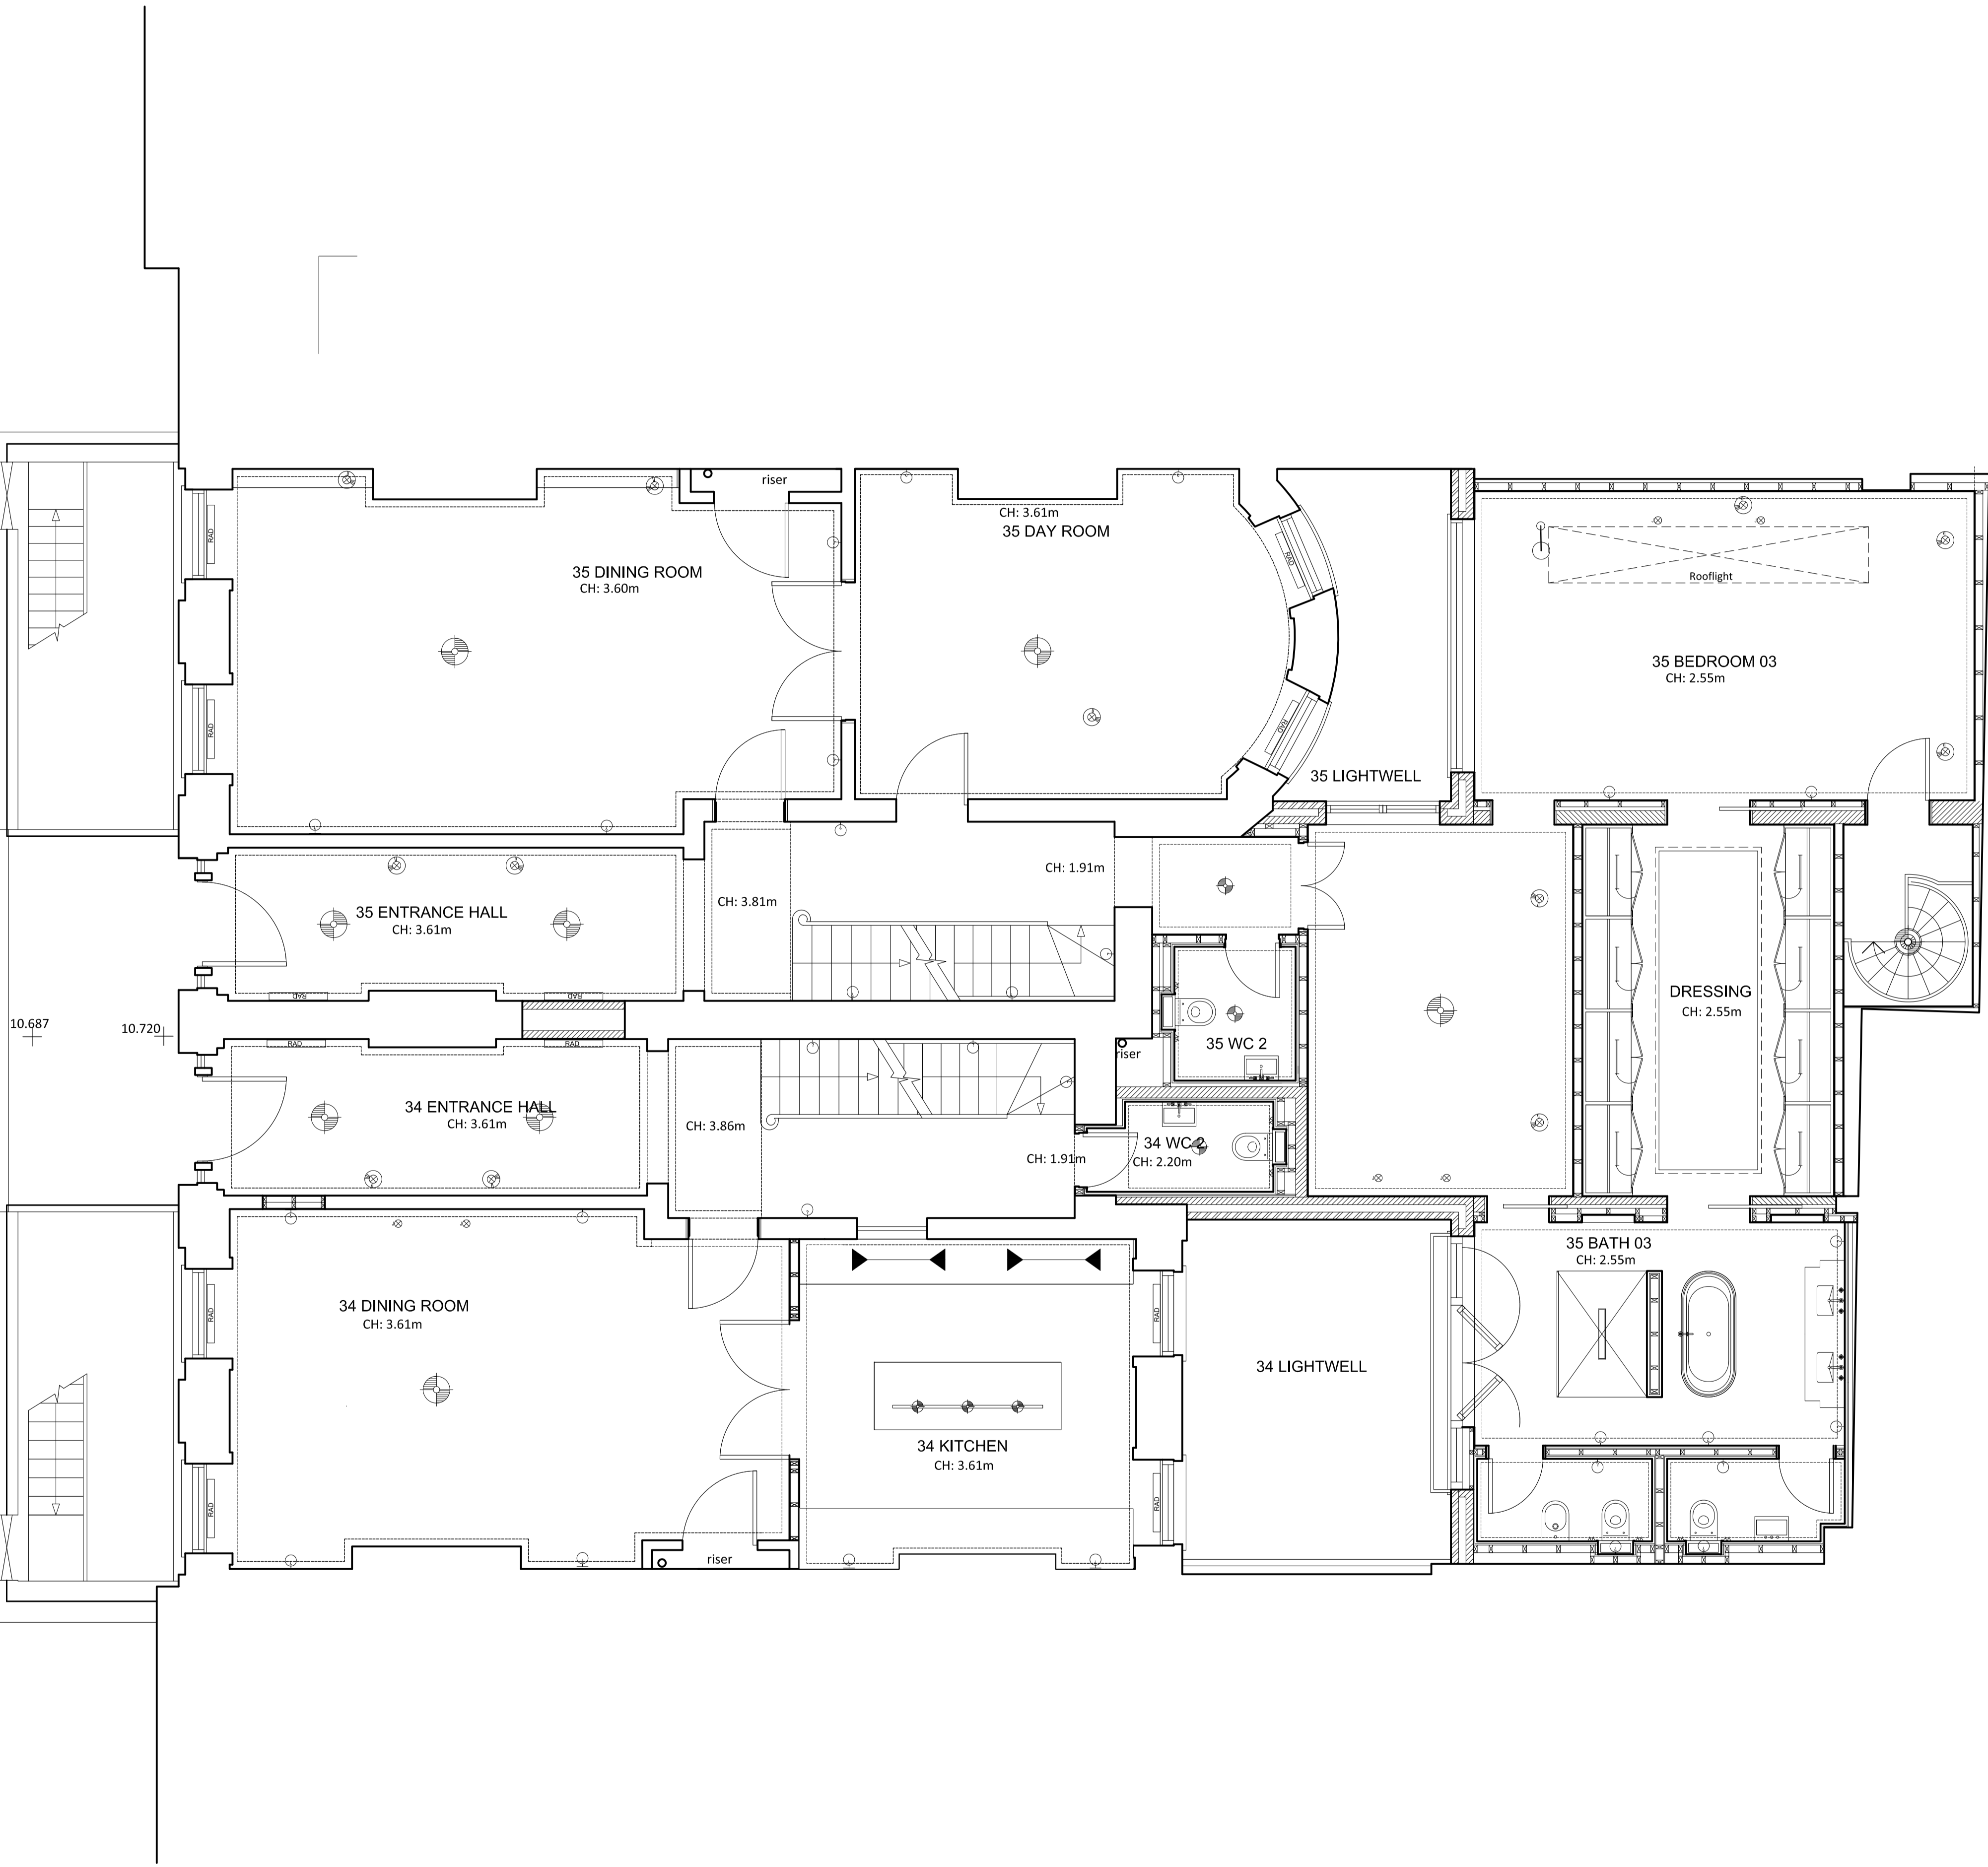

NOTES :
All dimensions in millimetres.
All dimensions and levels are to be checked on site by the main contractor prior to commencing excavation works. any discrepancy is to be reported back to the designer for instruction.
This drawing is the property of ARGENT DESIGN LIMITED and may not be reproduced or disclosed to a third party in any form without written permission

GENERAL NOTES:
DRAWINGS TO BE READ IN CONJUNCTION WITH: SCHEDULE OF EXISTING CONDITIONS, DETAIL DRAWINGS, STATEMENTS AND SPECIALIST REPORTS. ALL EXISTING CORNICES ARE RETAINED AND REPAIRED WHERE REQUIRED. FOR NEW CORNICES SEE SCHEDULE.

- LIGHTING KEY
- ⊗ DOWNLIGHT
 - ⊗ TABLE LIGHT
 - ⊗ WALL MOUNTED LUMINAIRE – note typically mounted at 1800mm above FFL, but TBC
 - ⊗ PENDANT LUMINAIRE
 - ⊗ DIRECTIONAL DOWNLIGHT
 - ⊗ LIGHT IN JOINERY / NICHE
 - LIGHTING CIRCUIT – LIGHTING SPEC. BY LANDSCAPE ARCHITECT
 - FLUORESCENT BATTEN
 - △ PIR LIGHT
 - ⊔ RECESSED WALL LIGHTS
 - ⊔ UNDER CABINET FIXTURE – VERIFY LENGTH
 - ▽ LOW LEVEL LIGHT
 - ⊗ FLOOR LAMP


PLANNING

| | | |
|---------------------------|---------------|--------------|
| CLIENT/PROJECT: | | |
| 34-35 FITZROY SQUARE | | |
| SHEET TITLE: | | |
| Ground Floor Ceiling Plan | | |
| SCALE: | 1:100 (A3) | DRAWN BY: AA |
| DATE: | 2010-07-28 | APPROVED: JC |
| DRAWING No: | 3435FS-GF-122 | Rev. No: * |

ARGENT
DESIGN LIMITED

100 GEORGE STREET
LONDON, W1U 8NU
TELEPHONE: 020 7563 4250
FAX: 020 7563 4251
EMAIL : INFO@ARGENTDESIGN.CO.UK

10.270
10.386
10.277
10.381
10.276
10.389
10.420
10.687
10.720
10.284
10.377
10.412
10.279
10.389
10.416
10.291

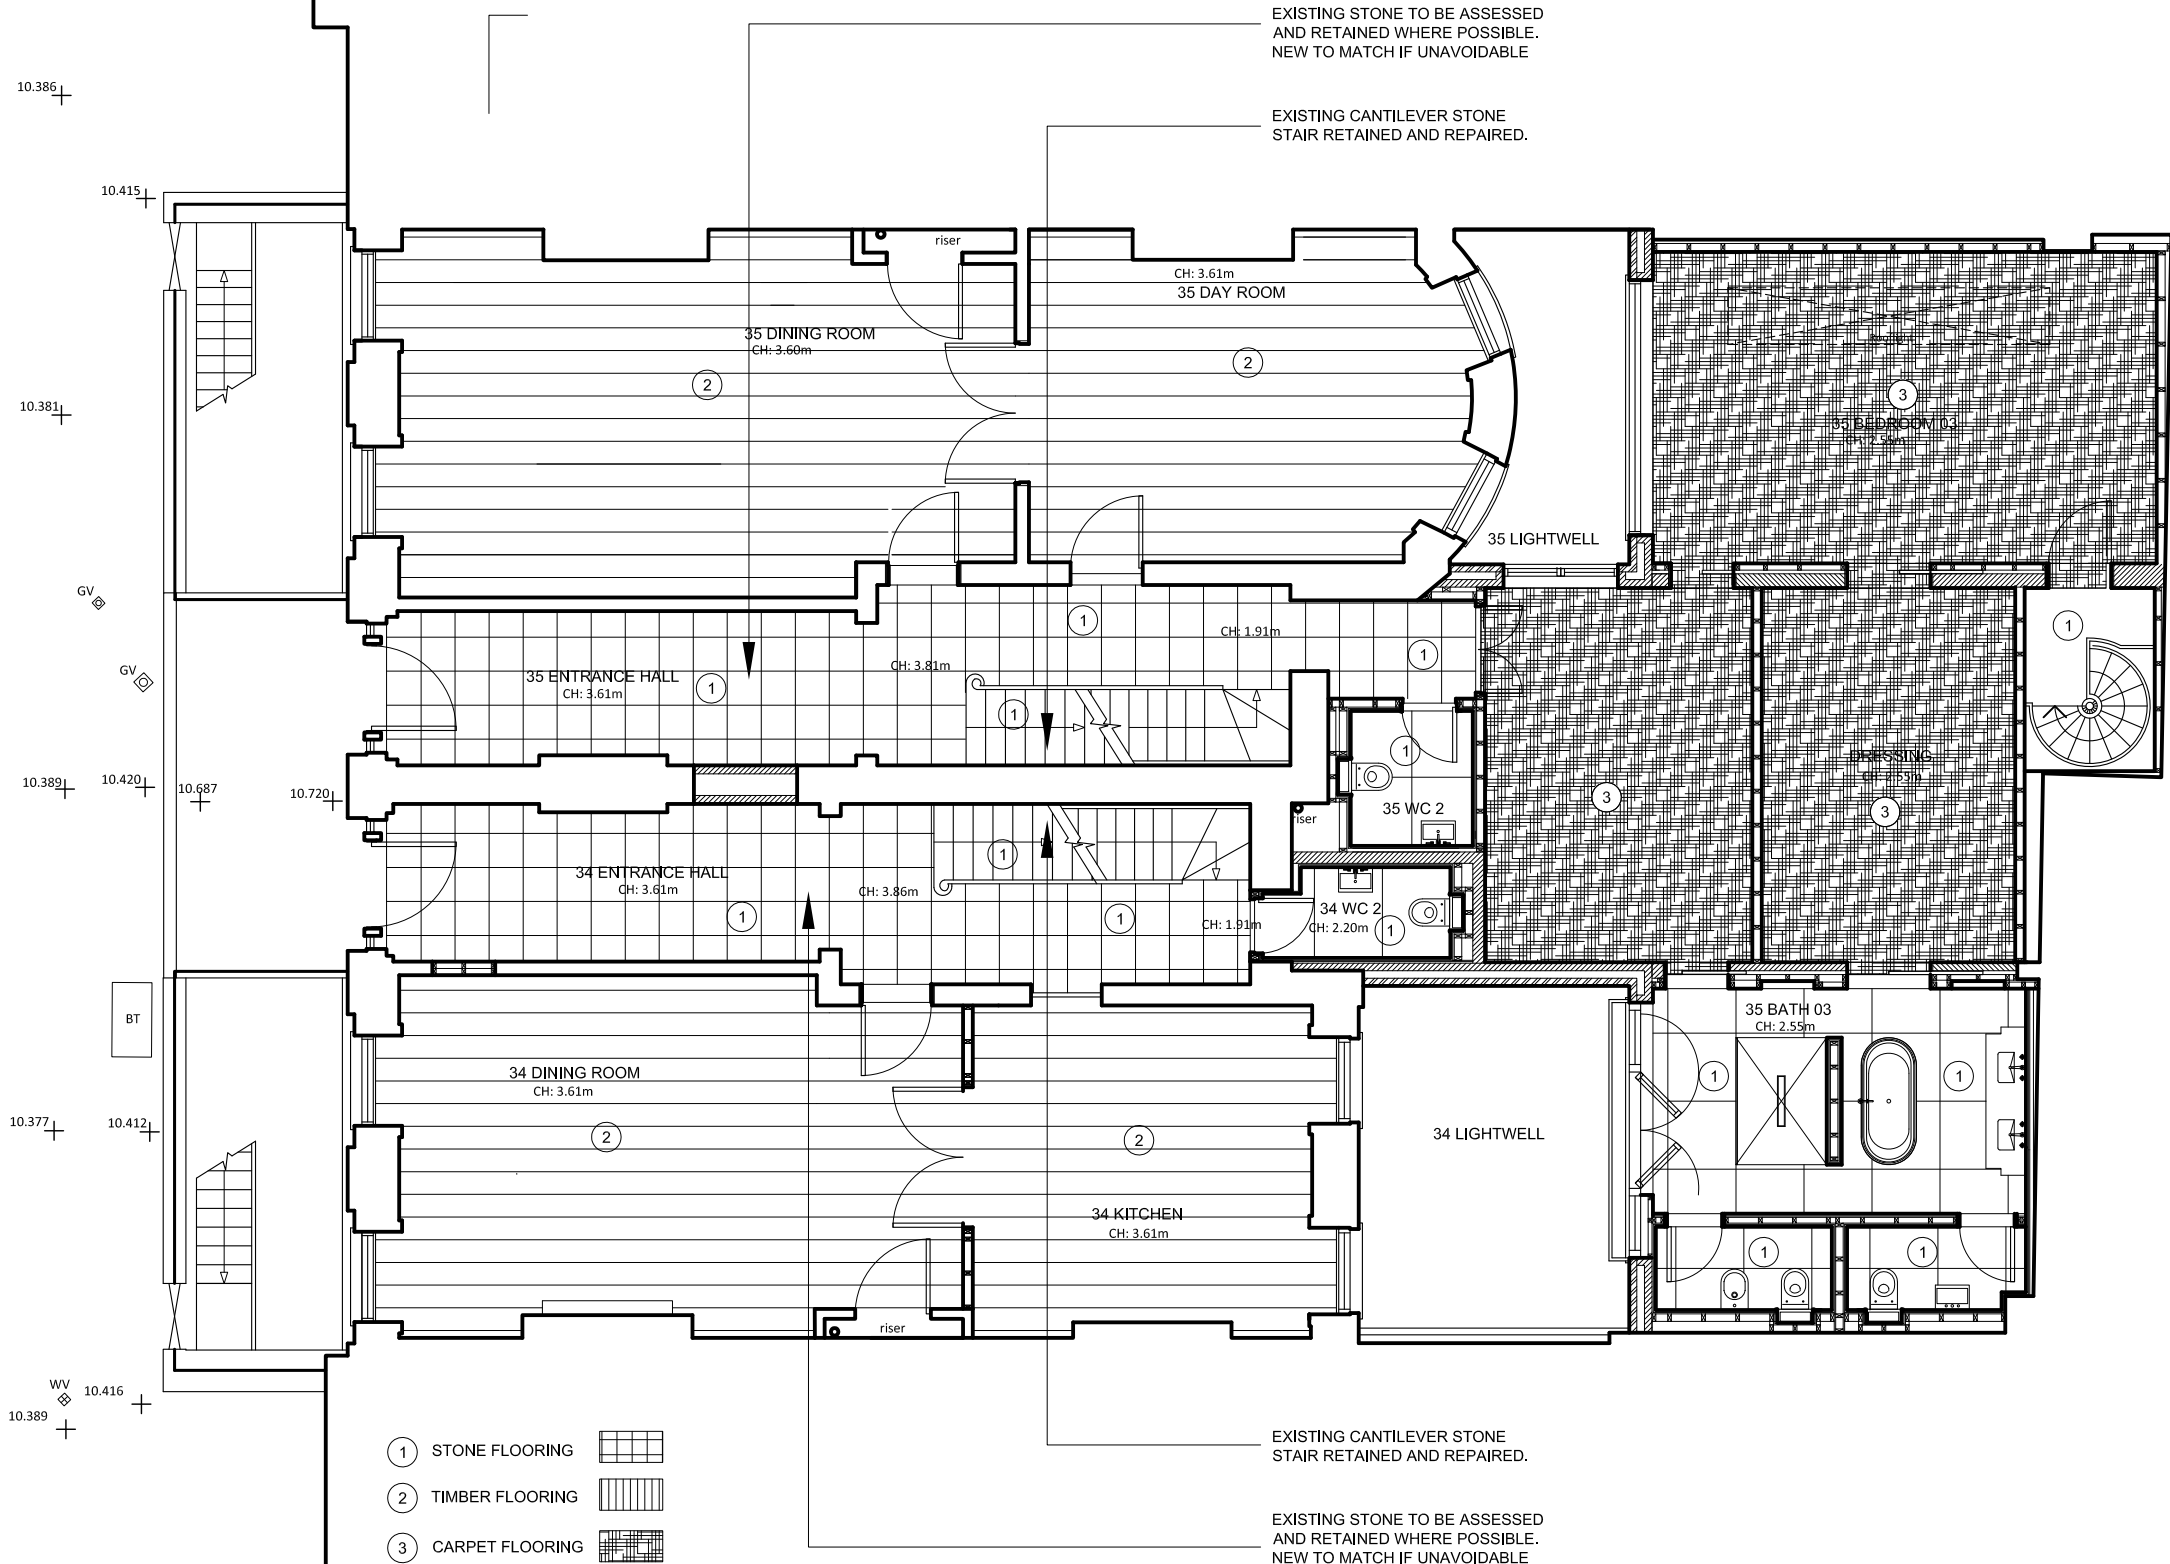

GROUND FLOOR FINISHES PLAN
1:100 (A3)

NOTES :
All dimensions in millimetres.
All dimensions and levels are to be checked on site by the main contractor prior to commencing excavation works. any discrepancy is to be reported back to the designer for instruction.
This drawing is the property of ARGENT DESIGN LIMITED and may not be reproduced or disclosed to a third party in any form without written permission

PLANNING

| | | |
|----------------------------|---------------|--------------|
| CLIENT/PROJECT: | | |
| 34-35 FITZROY SQUARE | | |
| SHEET TITLE: | | |
| Ground Floor Finishes Plan | | |
| SCALE: | 1:100 (A3) | DRAWN BY: AA |
| DATE: | 2010-08-06 | APPROVED: JC |
| DRAWING No: | 3435FS-GF-132 | Rev. No.: . |

ARGENT
DESIGN LIMITED

100 GEORGE STREET
LONDON, W1U 8NU
TELEPHONE: 020 7563 4250
FAX: 020 7563 4251
EMAIL : INFO@ARGENTDESIGN.CO.UK