
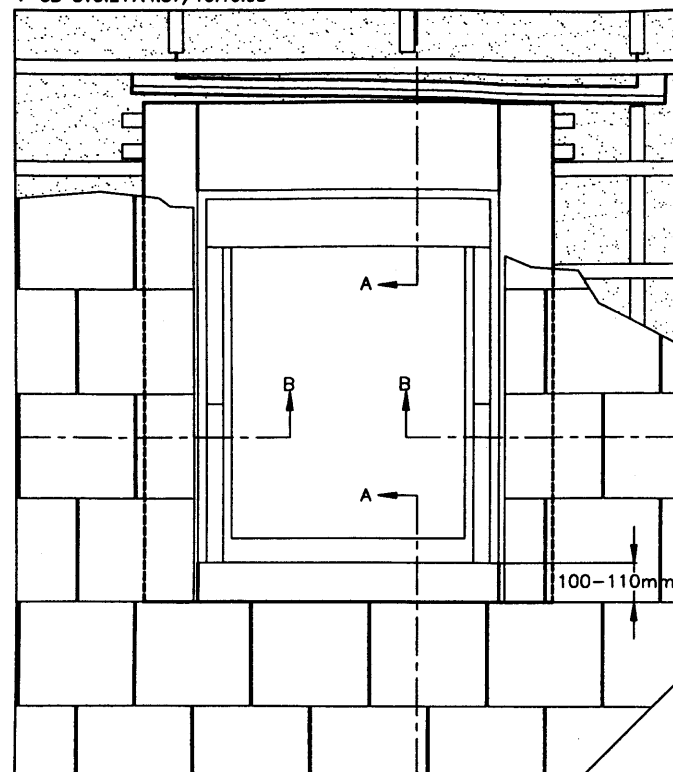


SECTION A-A
1:5

1:20 ELEVATION

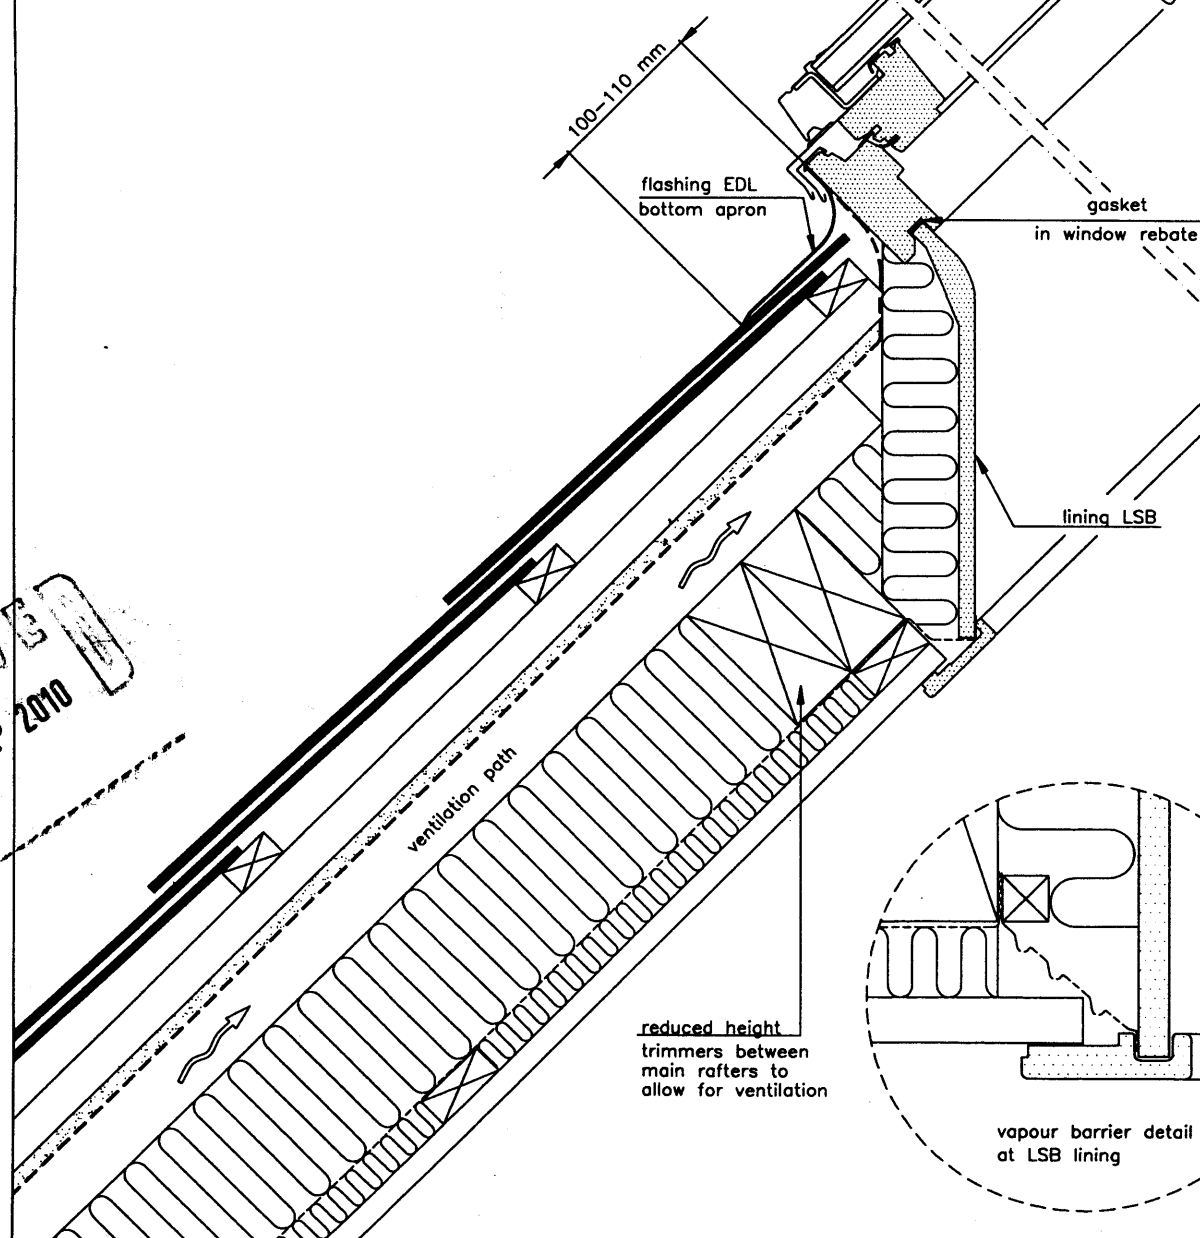

slate batten

drainage gutter

support batten

flashing EDL top gutter

ventilation path

insulation

internal finish

service area

vapour barrier


gasket in window rebate

lining LSB


reduced height trimmers between main rafters to allow for ventilation

1:2.5


vapour barrier detail at LSB lining

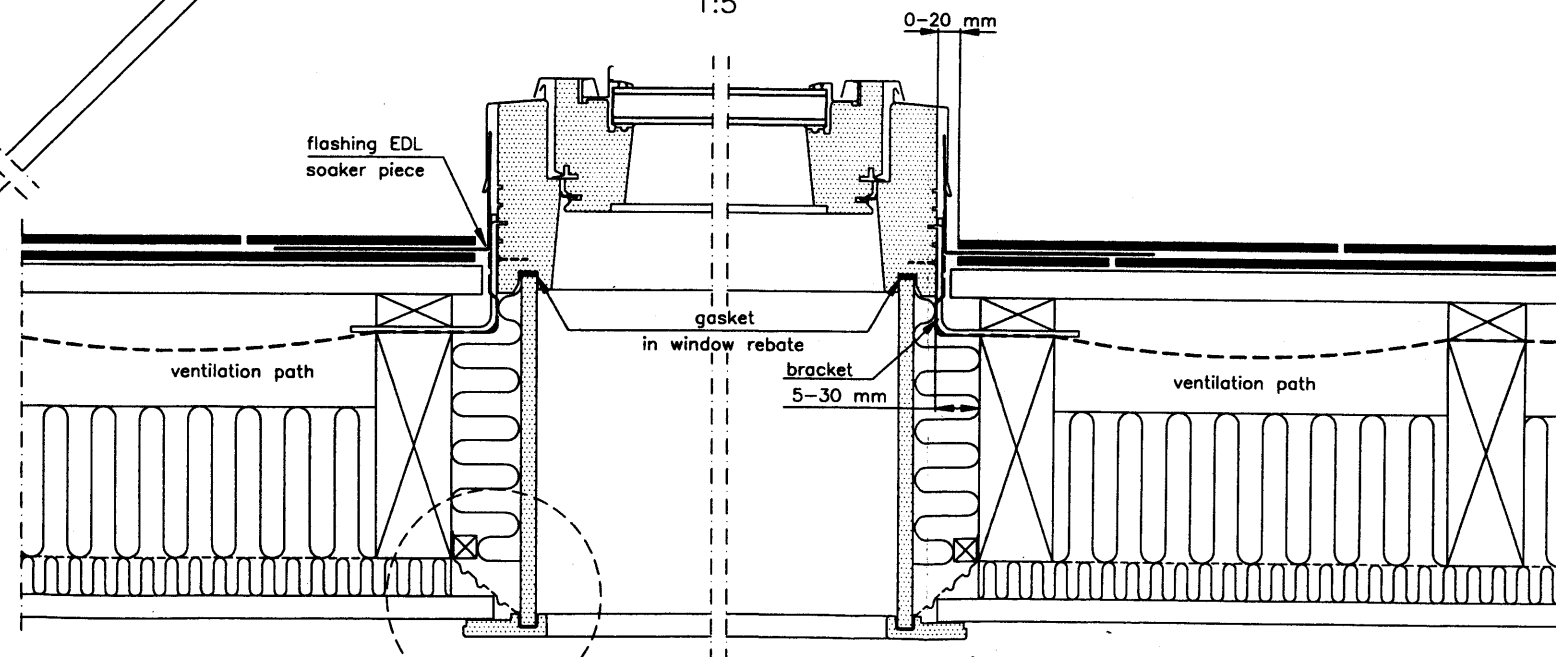SECTION B-B
1:5

RAFTER / TRIMMER LAYOUT

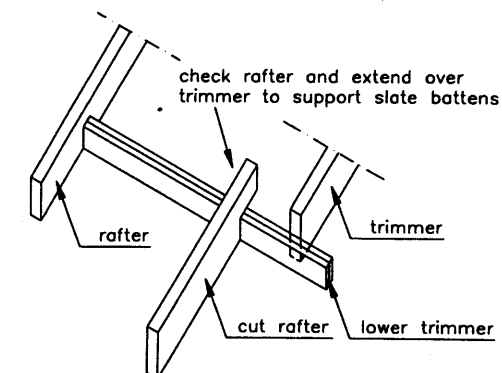

PRODUCT

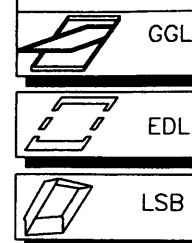

INSTALL. ANGLE

MIN. MAX.

15° 90°

15° 90°

15° 90°

ROOFING



PROFILE

Max. 8 mm

Current building regulations must be observed in connection with installation of VELUX roof window.

VELUX roof window GGL
installed in slated roof
with VELUX flashing EDL and lining LSB.

THE VELUX COMPANY LIMITED

Woodside Way, Glenrothes East, Fife, KY7 4ND.
TELEPHONE: 01592 772211 TELEFAX: 01592 771839

VELUX®

OCT. 1995

7/A