



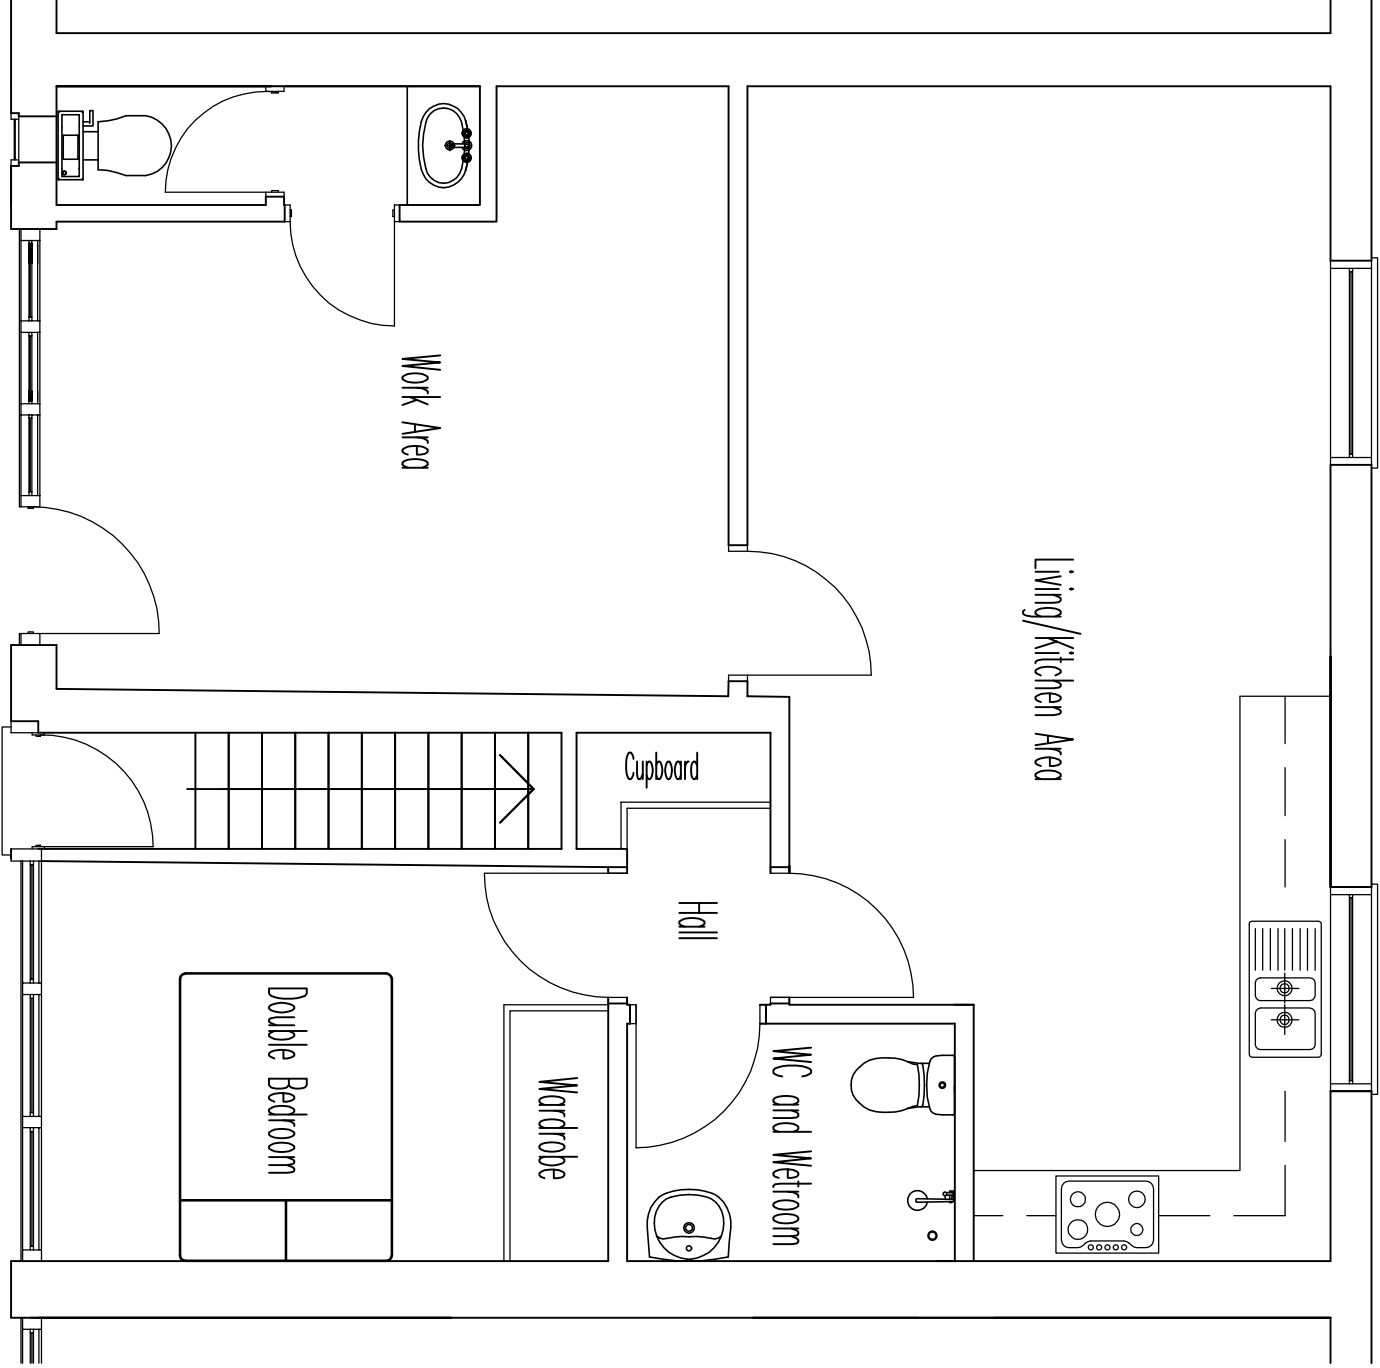

notes	revisions	client	project	scale	date	dra. no.
Any discrepancies in dimensions or detail to be reported to the architect immediately. This drawing is to be read in conjunction with all relevant architectural, structural and services drawings.		MR ARVIN SOLANKI	14 ETON GARAGES LONDON NW3	1:50	AUGUST 2010	522/TP/02
This drawing remains the copyright of Robert Savage Associates and may not be copied or used without their prior consent			PROPOSED PLANS AND ELEVATIONS	Robert Savage & Associates architects designers structural engineers 11 Eton Garages, Lancaster Grove, Belsize Park, London NW3 4PE Telephone: 020 7433 3561 Facsimile: 020 7433 3716		

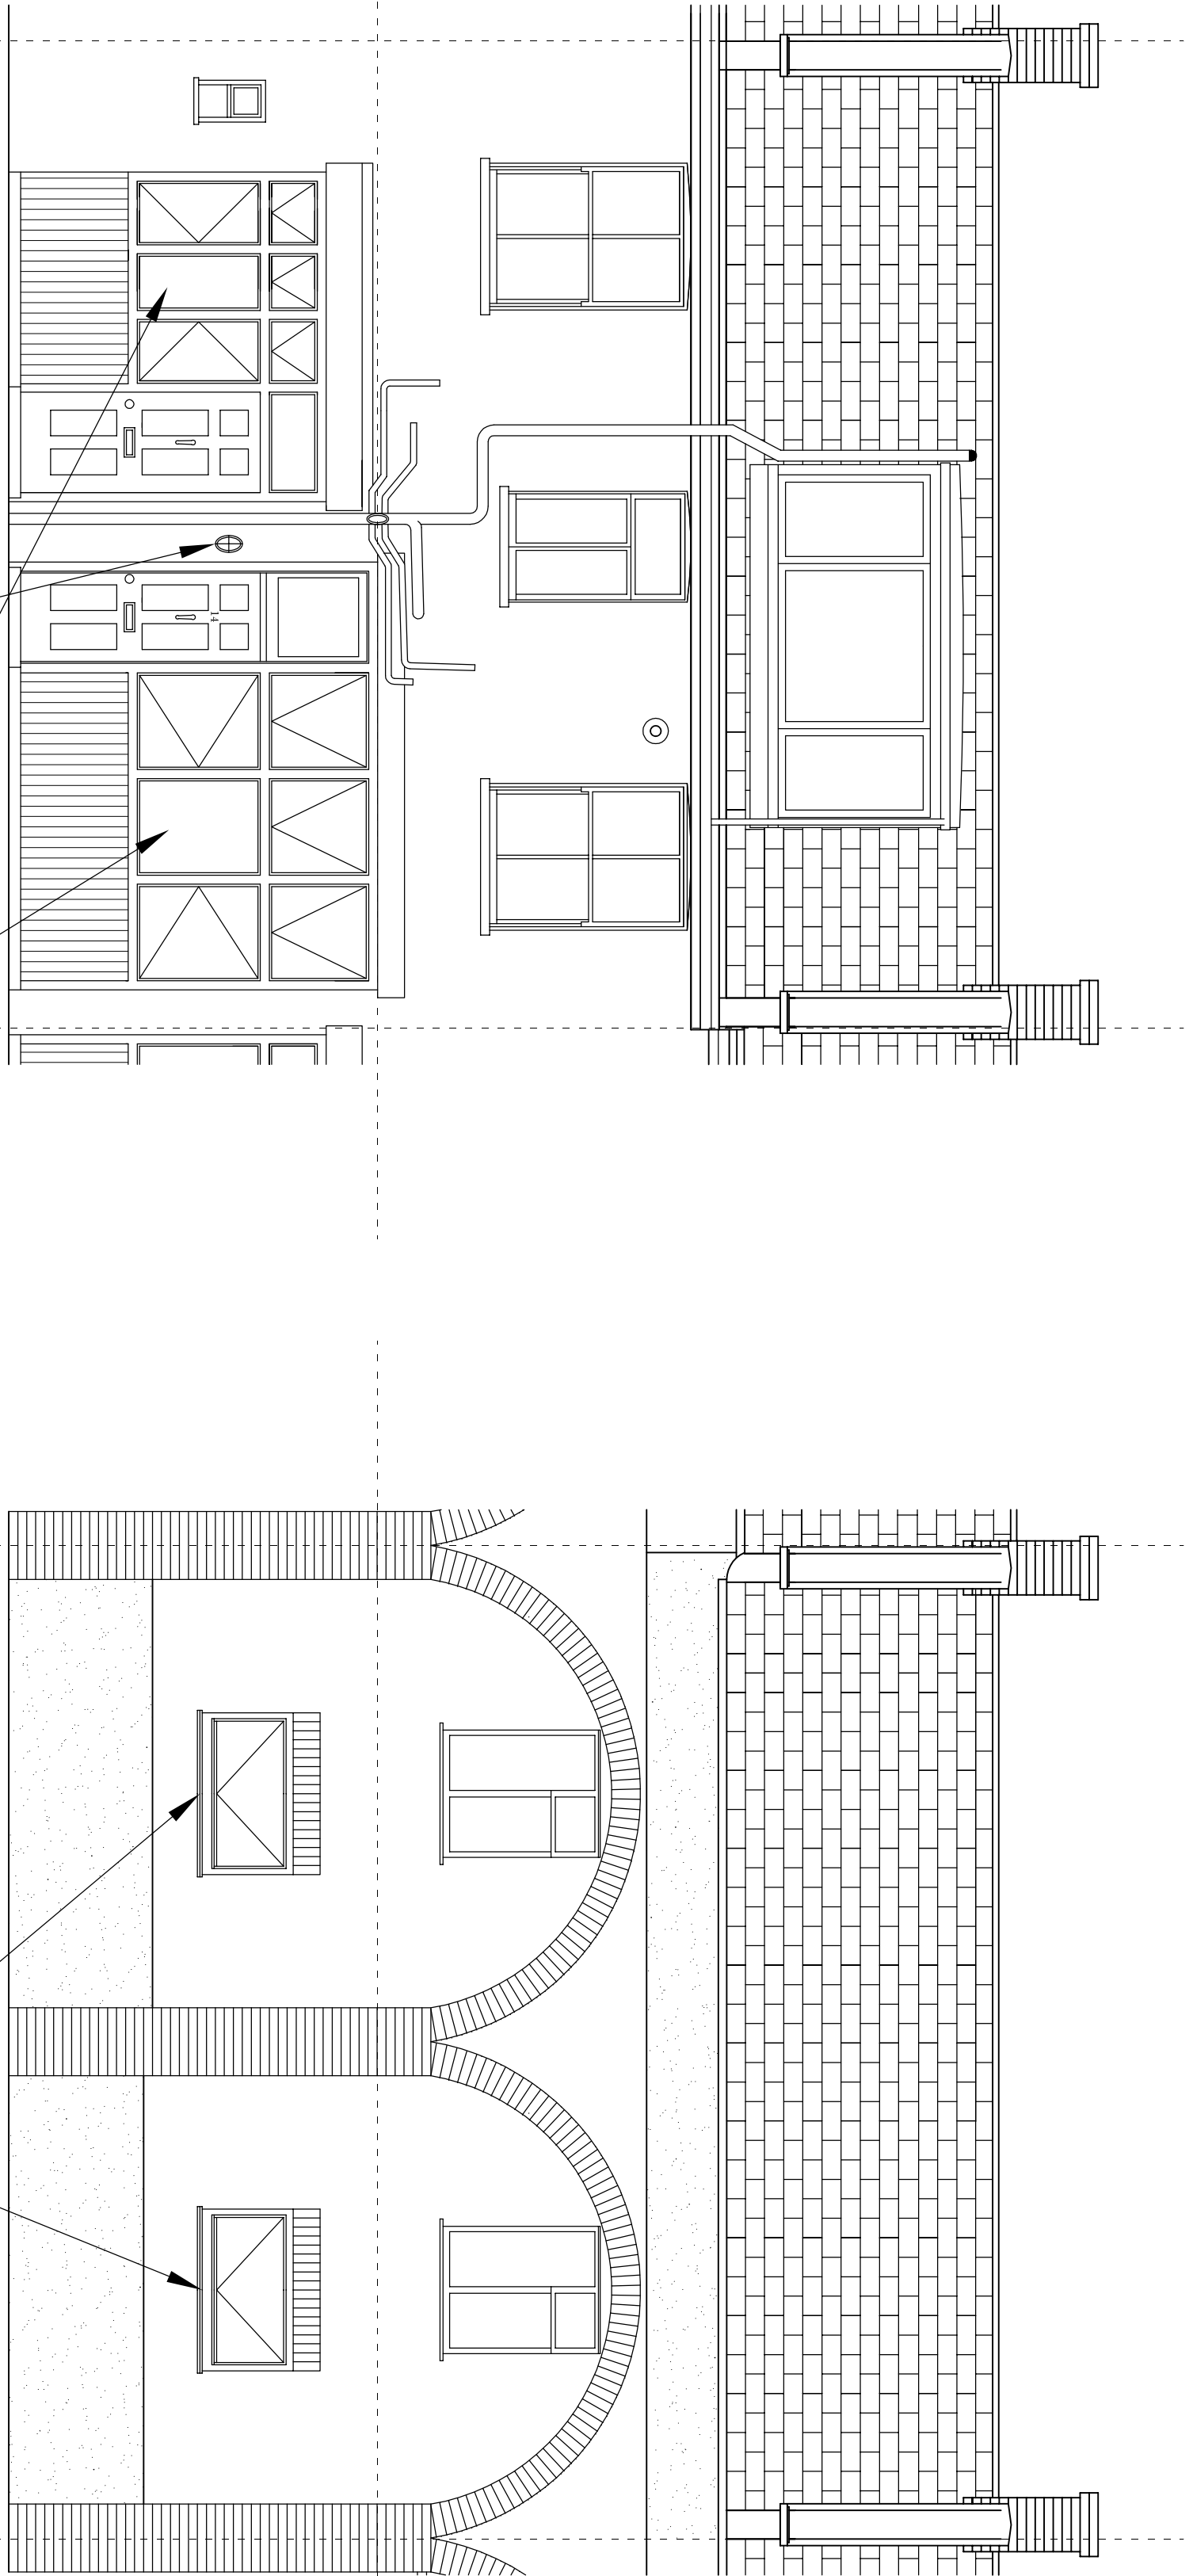