

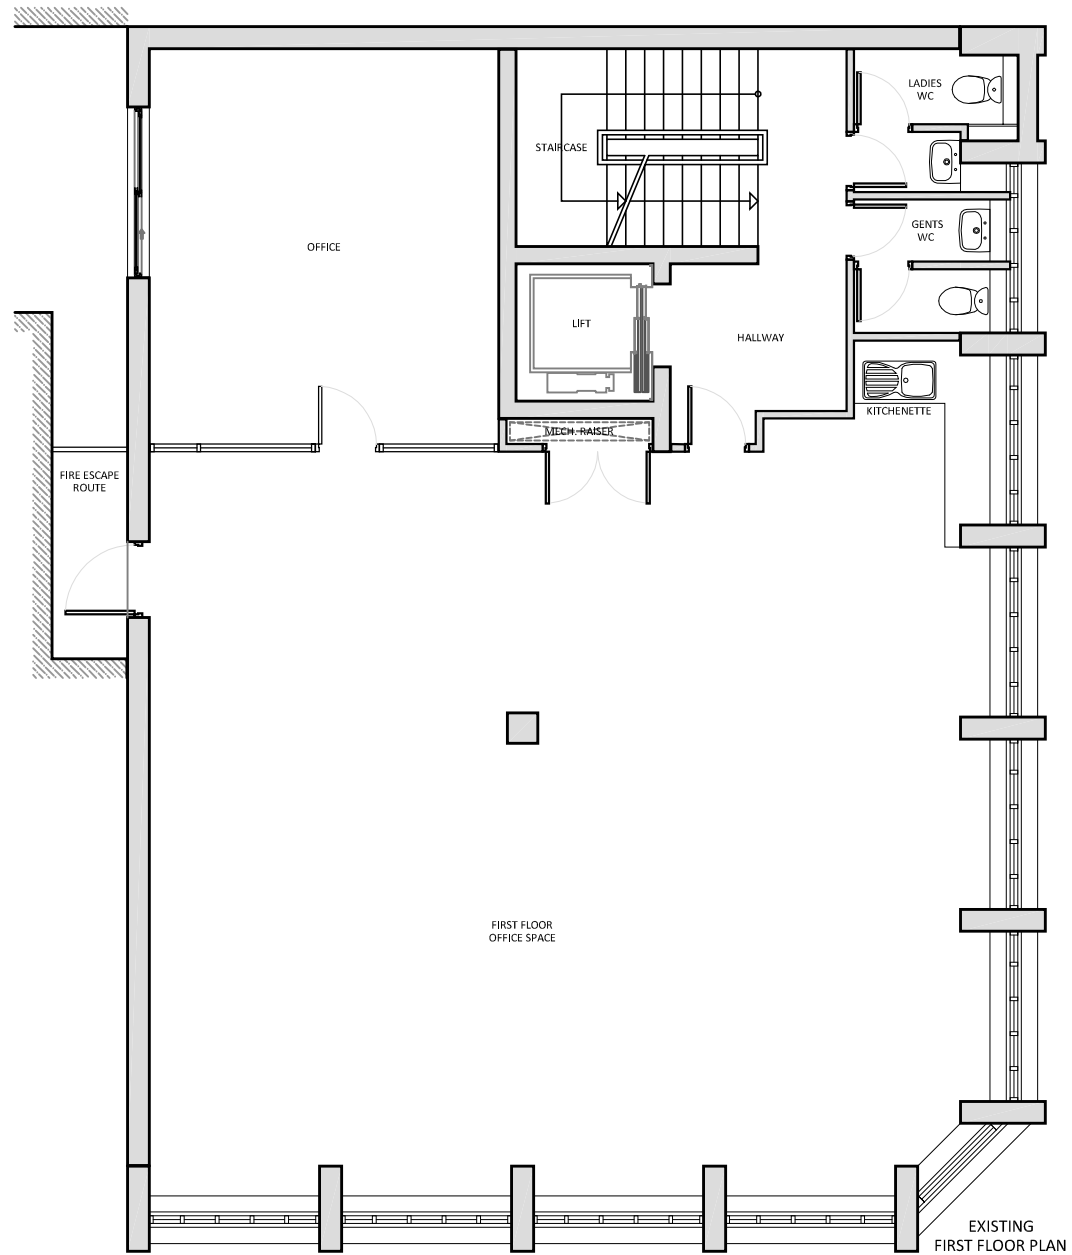


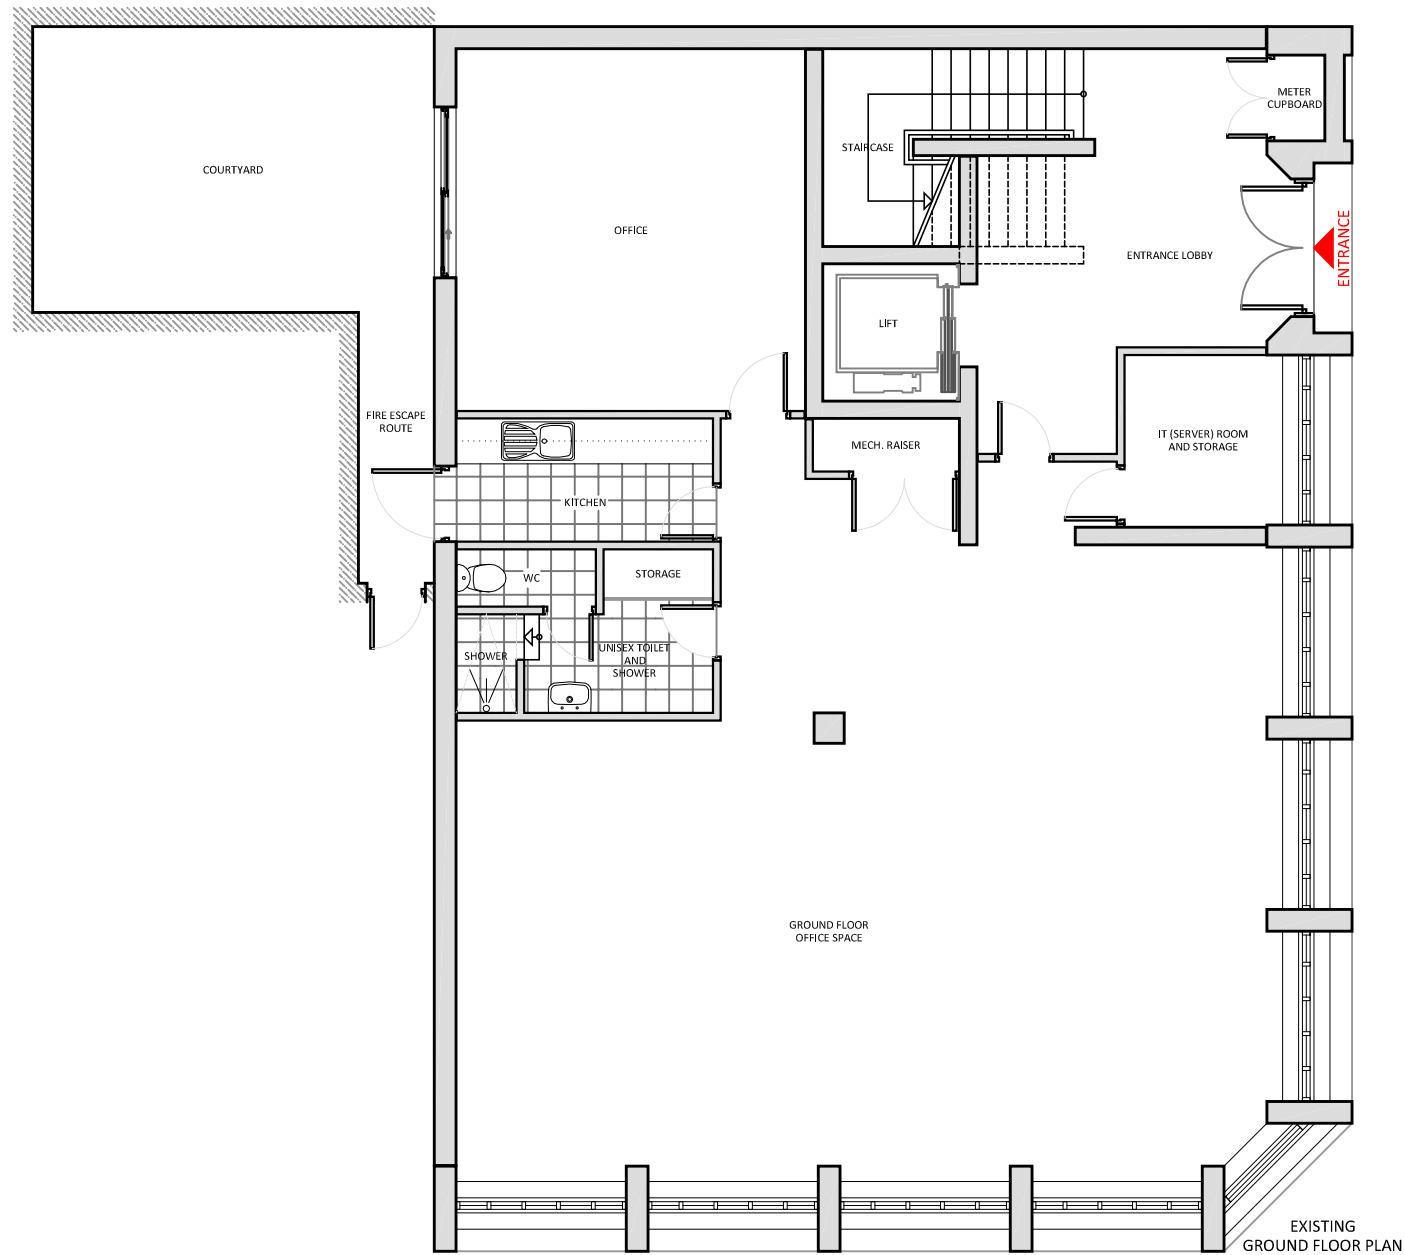

DO NOT SCALE
All dimensions to be checked on site.

© Copyright belongs to PDCG.

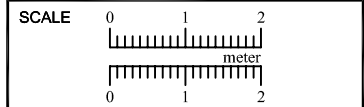

NOTES:





eclectic **A**
architectural & structural consultants

Project Design Construction Group

12 ARGALL AVENUE tel: 02085398800
UNIT 7 - HIERATICA WORKS
LEYTON - E10 7QE info@projectdesigngroup.co.uk

PLANNING	
Project	10 MAPLE STREET, W1T
Job no.	100829
Drw. no.	LO (03) 001-PL(EX)
Title	EXISTING GROUND & FIRST FLOOR PL.
Drawn	M.Y.
Check	E. O.
Scale	1/50@A1 - 1/100@A3
Date	07.06.2010

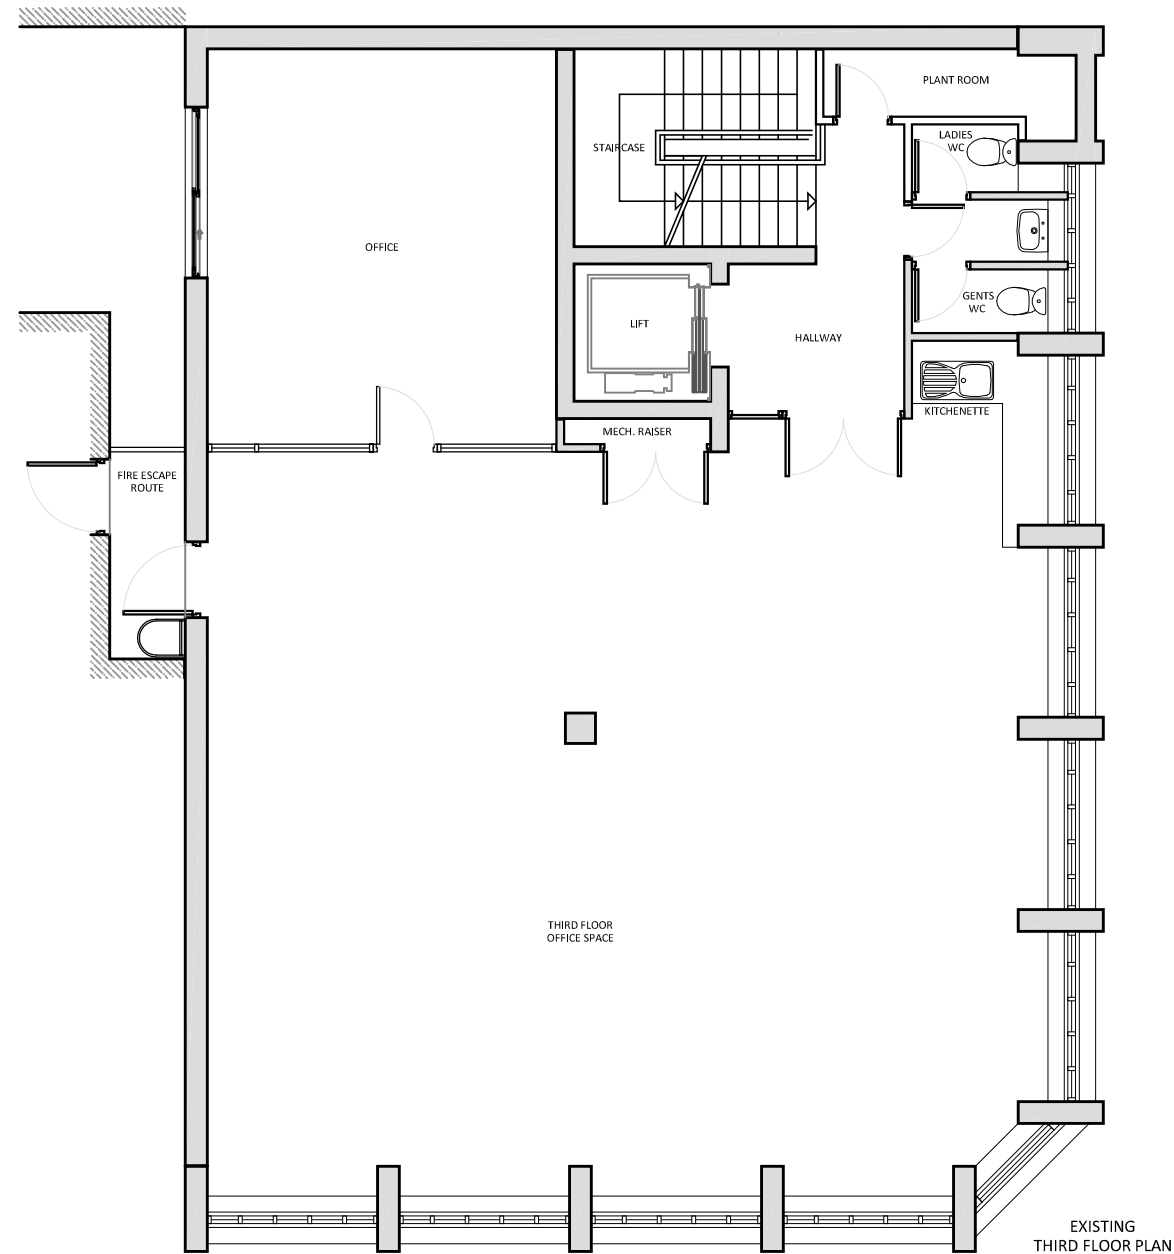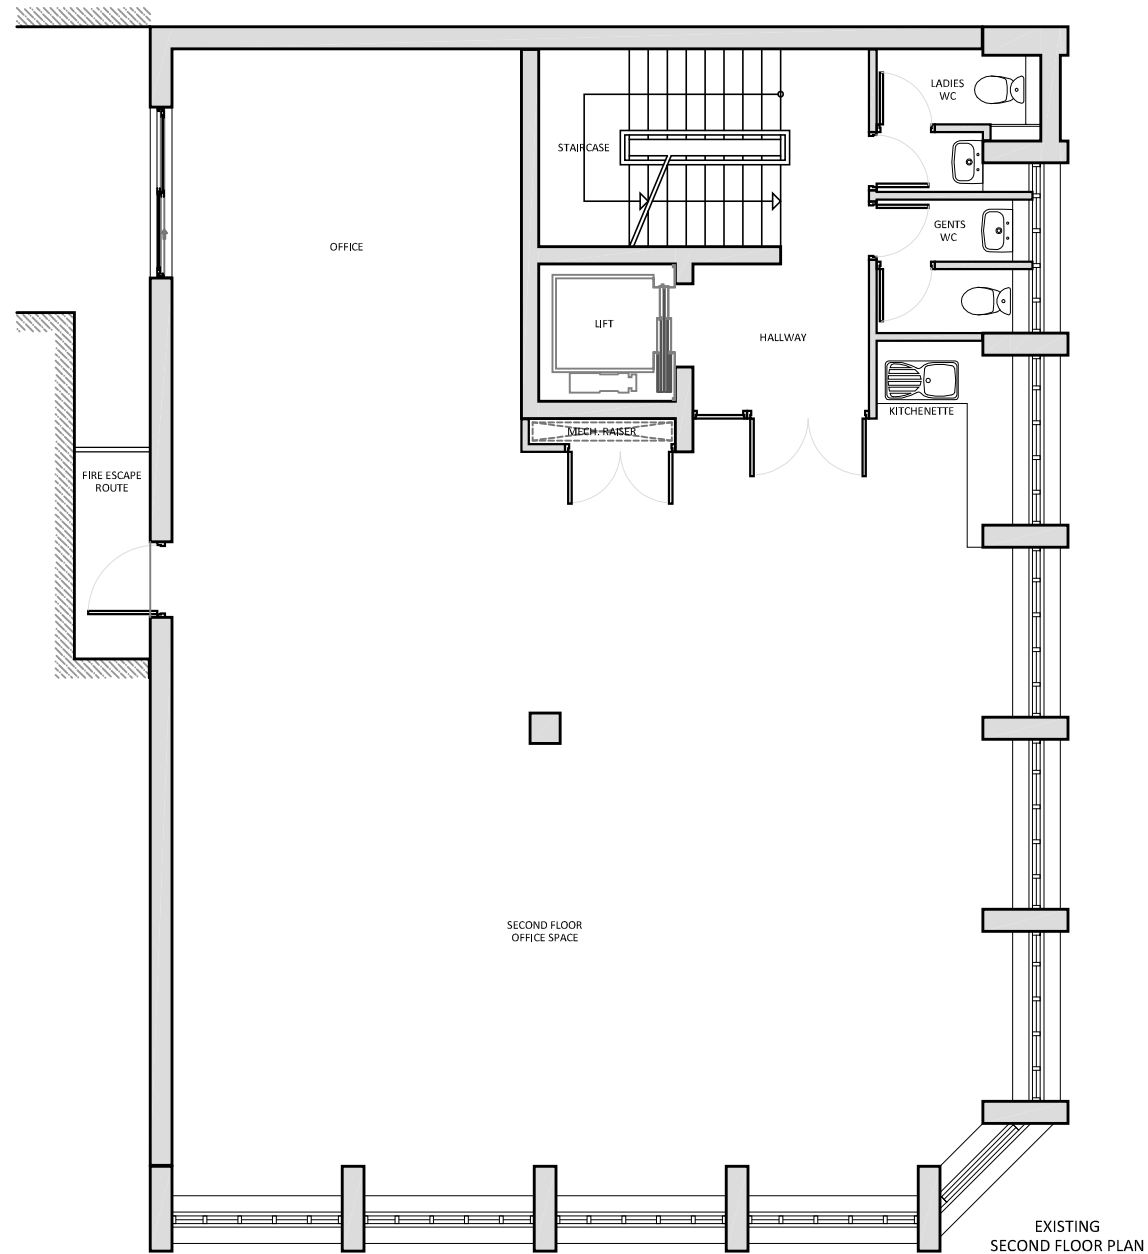

DO NOT SCALE
All dimensions to be checked on site.

© Copyright belongs to PDCG.

SCALE 0 1 2
meter
0 1 2

NOTES:

eclectic A
architectural & structural consultants

Project Design Construction Group

12 ARGALL AVENUE tel: 02085398800
UNIT 7 - HIERATICA WORKS
LEYTON - E10 7QE info@projectdesigngroup.co.uk

PLANNING			
Project	10 MAPLE STREET, W1T		
Job no.	100829		
Drw. no	LO (03) 002 - PL (EX)		
Title	EXISTING SECOND & THIRD FLOOR PL.		
Drawn	M.Y.	Check	E. O.
Scale	1/50@A1 - 1/100@A3		
Date	07.06.2010		