



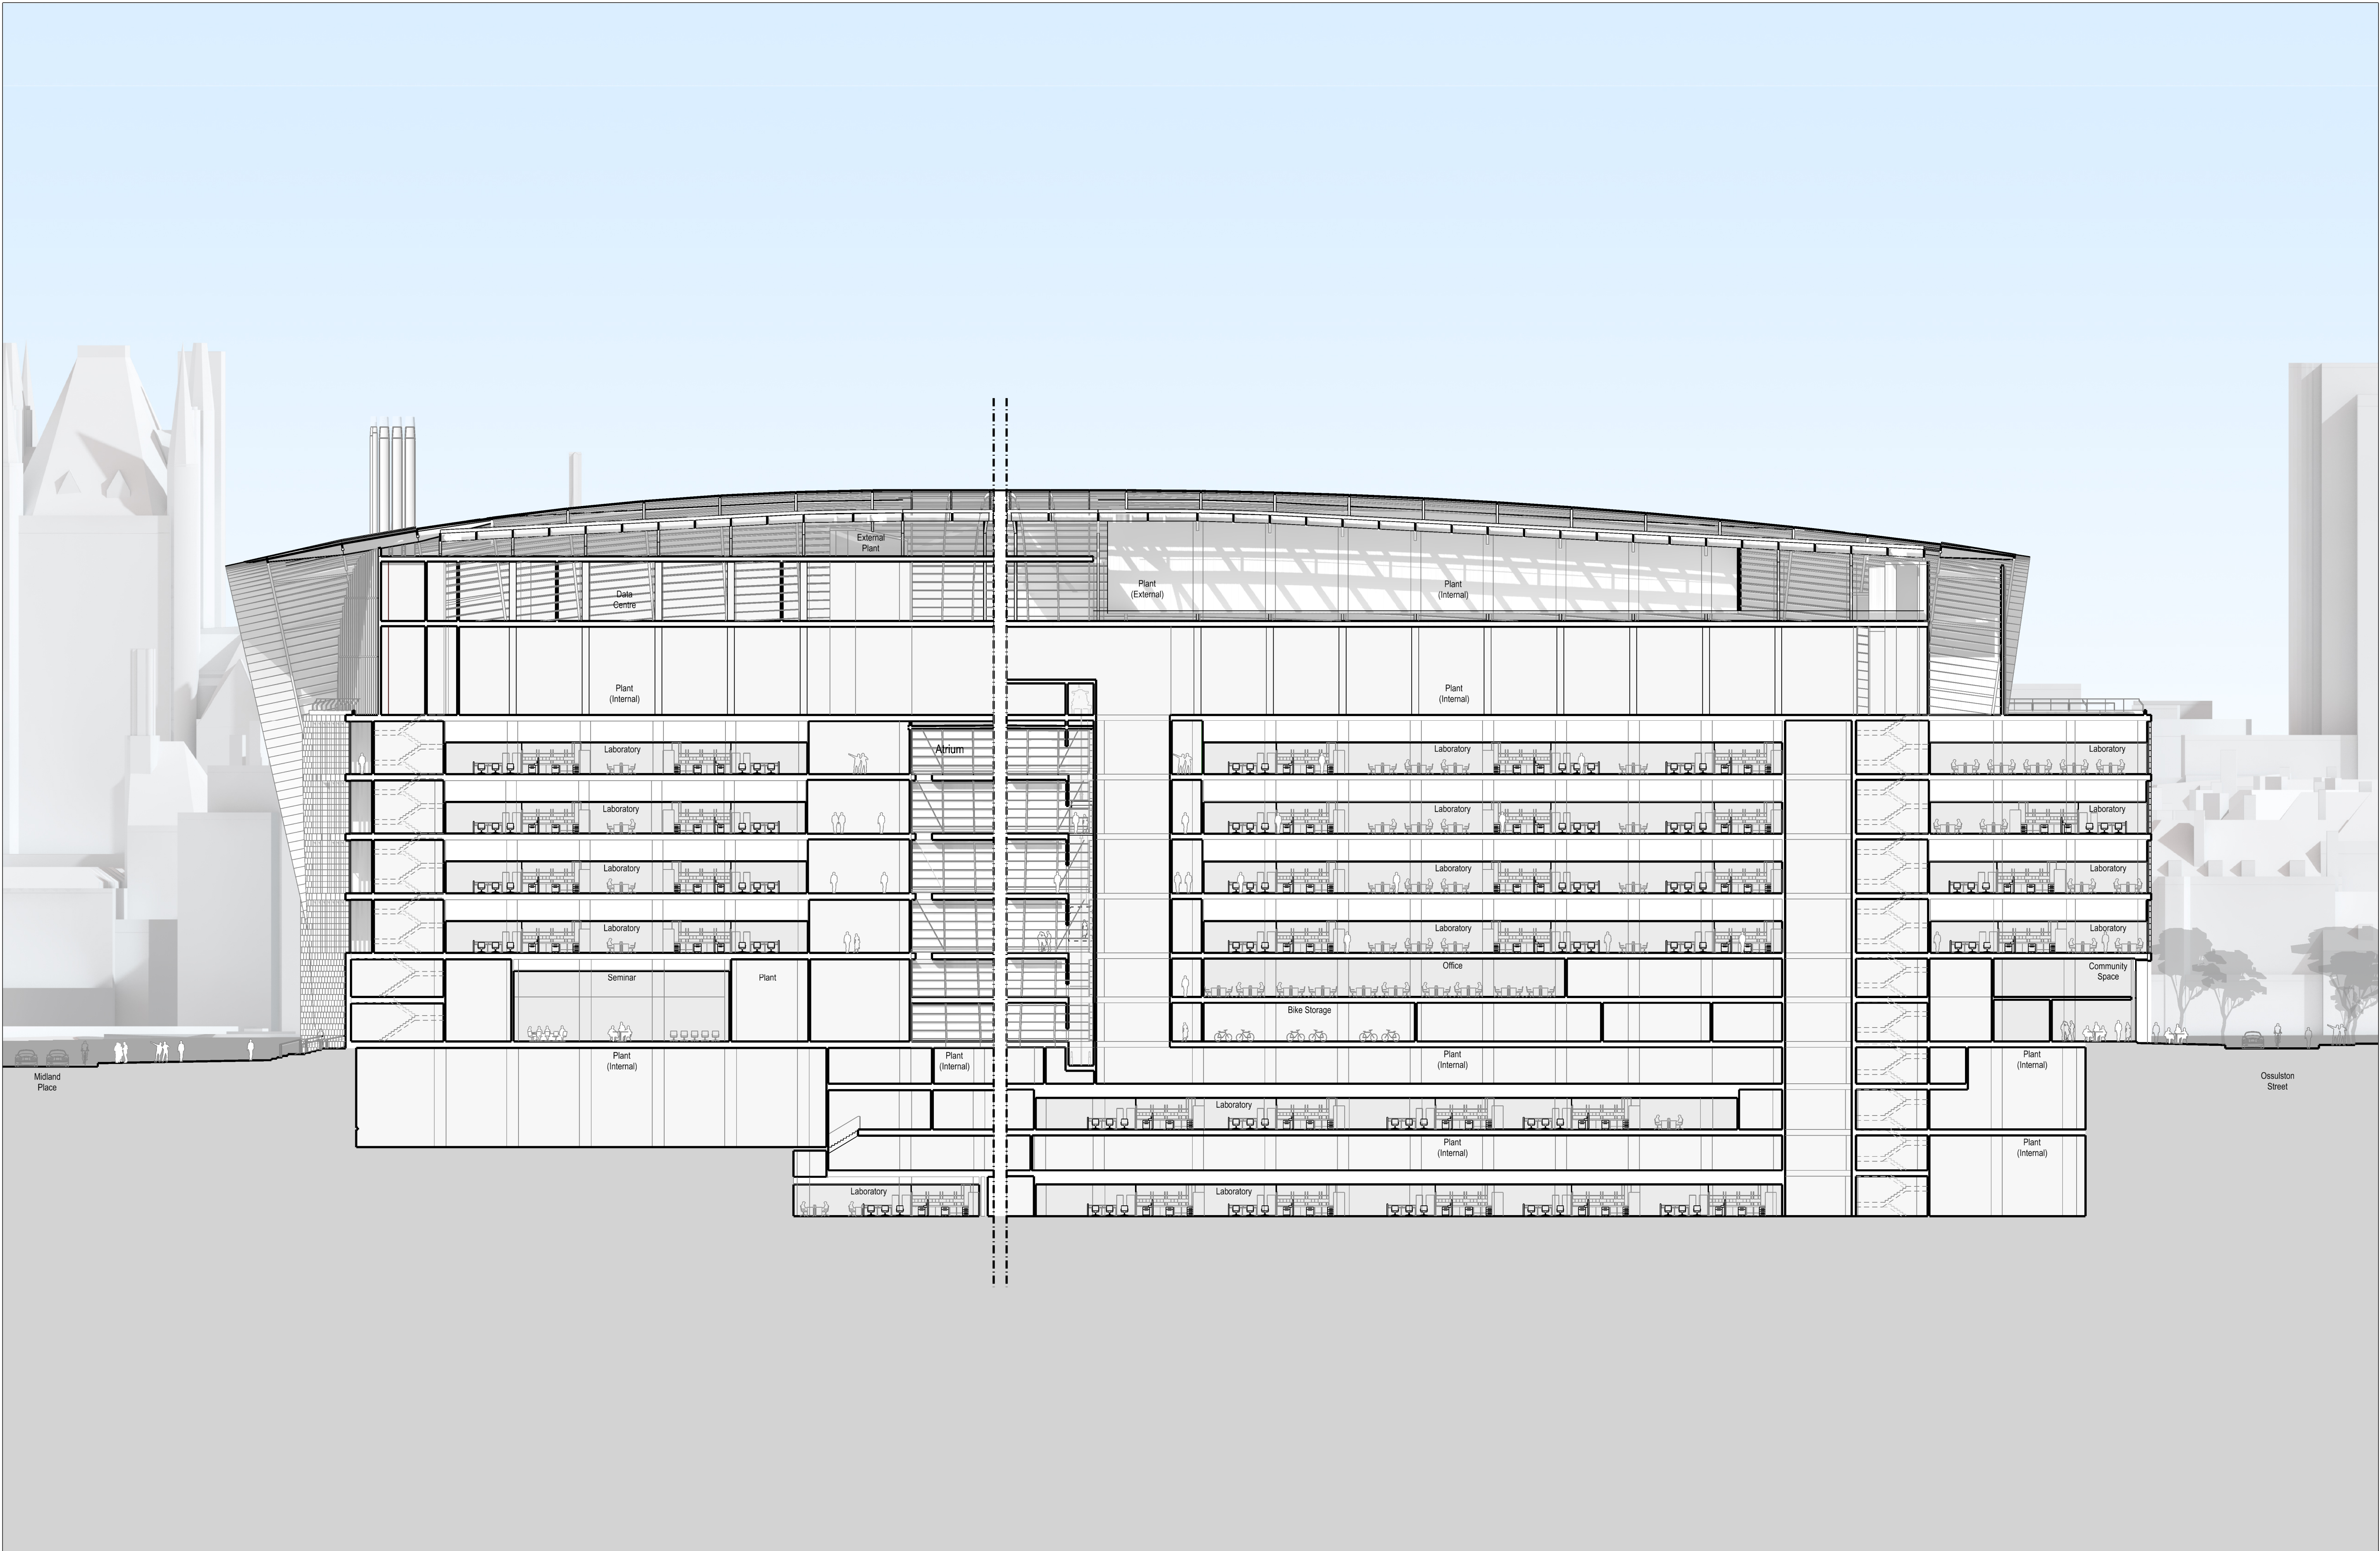

Note: Furniture layout for illustrative purposes only

Rev	Date	Description
00	01 July 2010	Draft Planning Set for Review
01	11 Aug. 2010	Draft Planning Set for Review
02	01 Sept 2010	Planning Submission

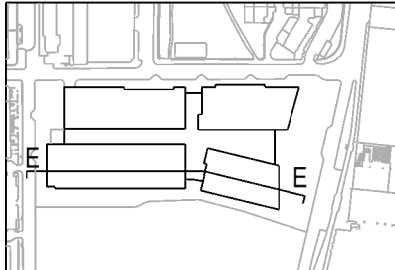

SHEET CONTENTS				UK Centre for Medical Research & Innovation	
Proposed East-West Section through South Bar (Sec EE)				UKCMRI	
SCALE	DATE OF ISSUE	PROJECT NO.	DRAWING NO.	REVISION	
1:250 @ A1	01 SEPT 2010	1029	A-P-304	02	