

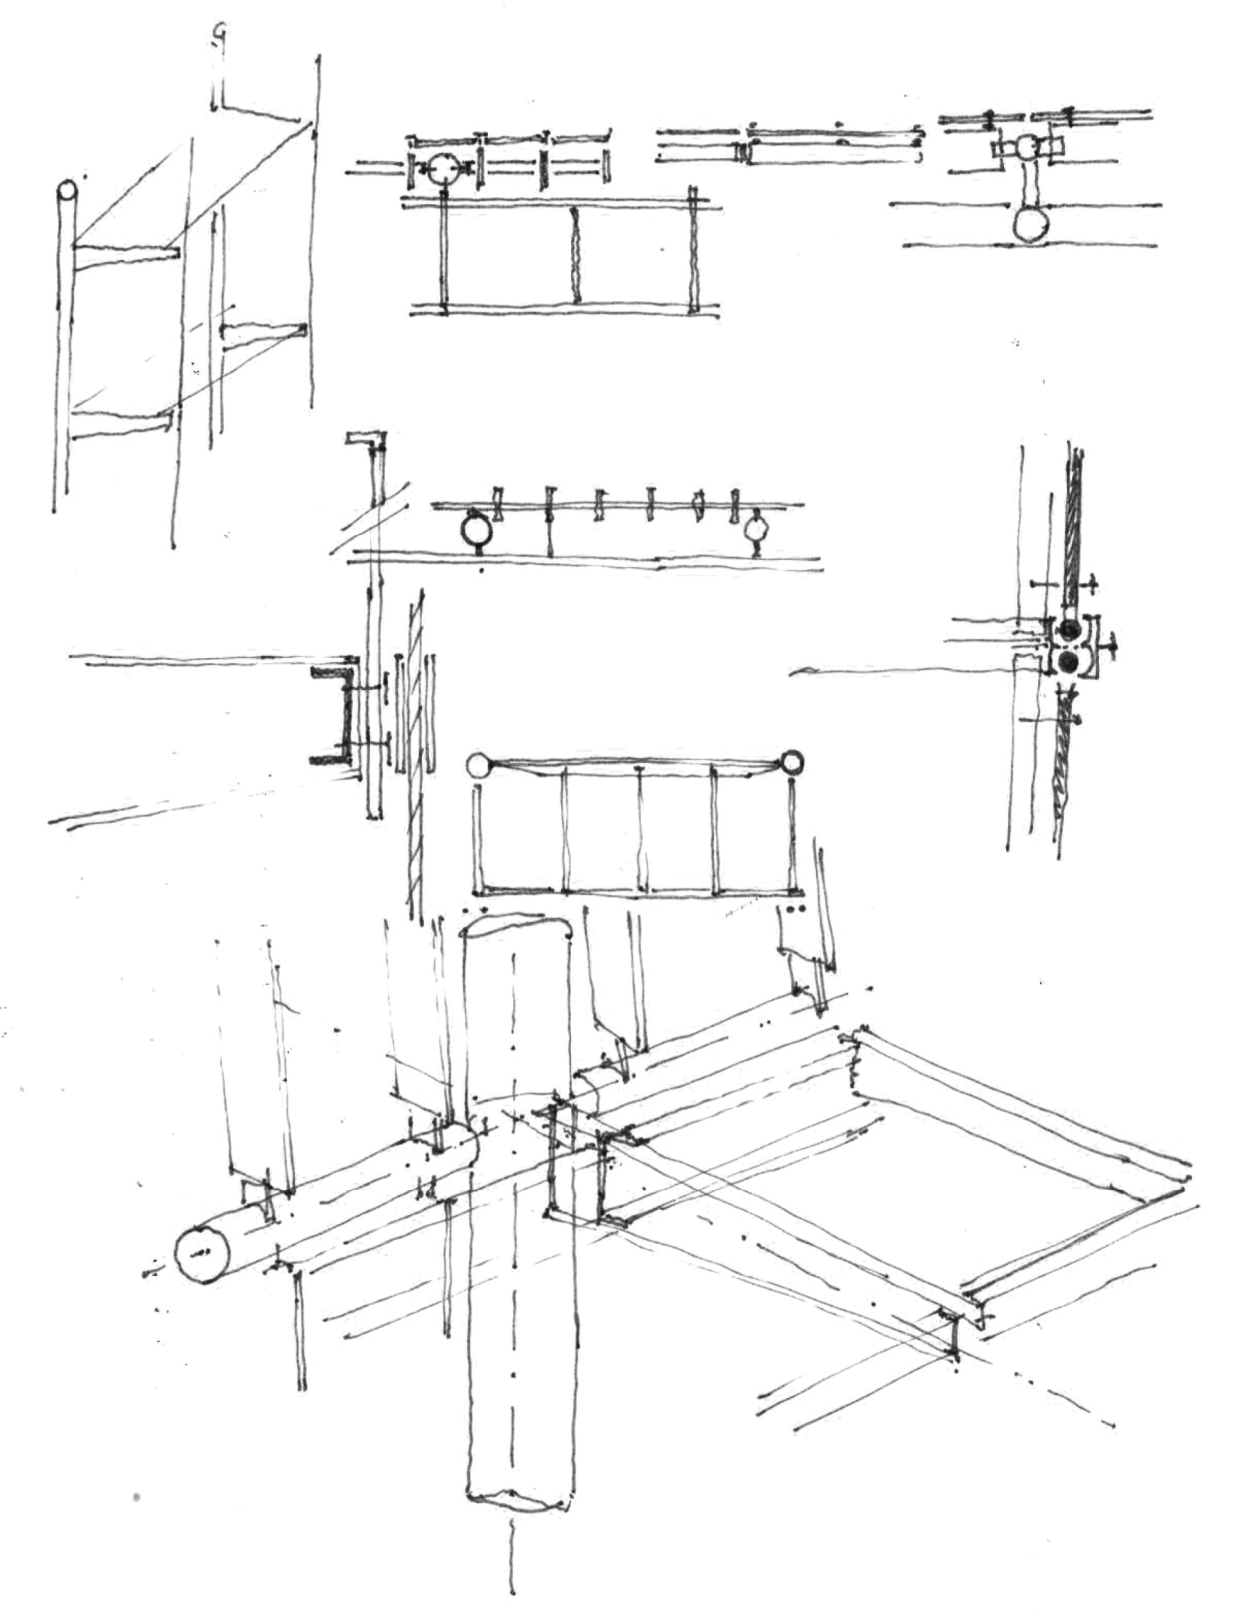


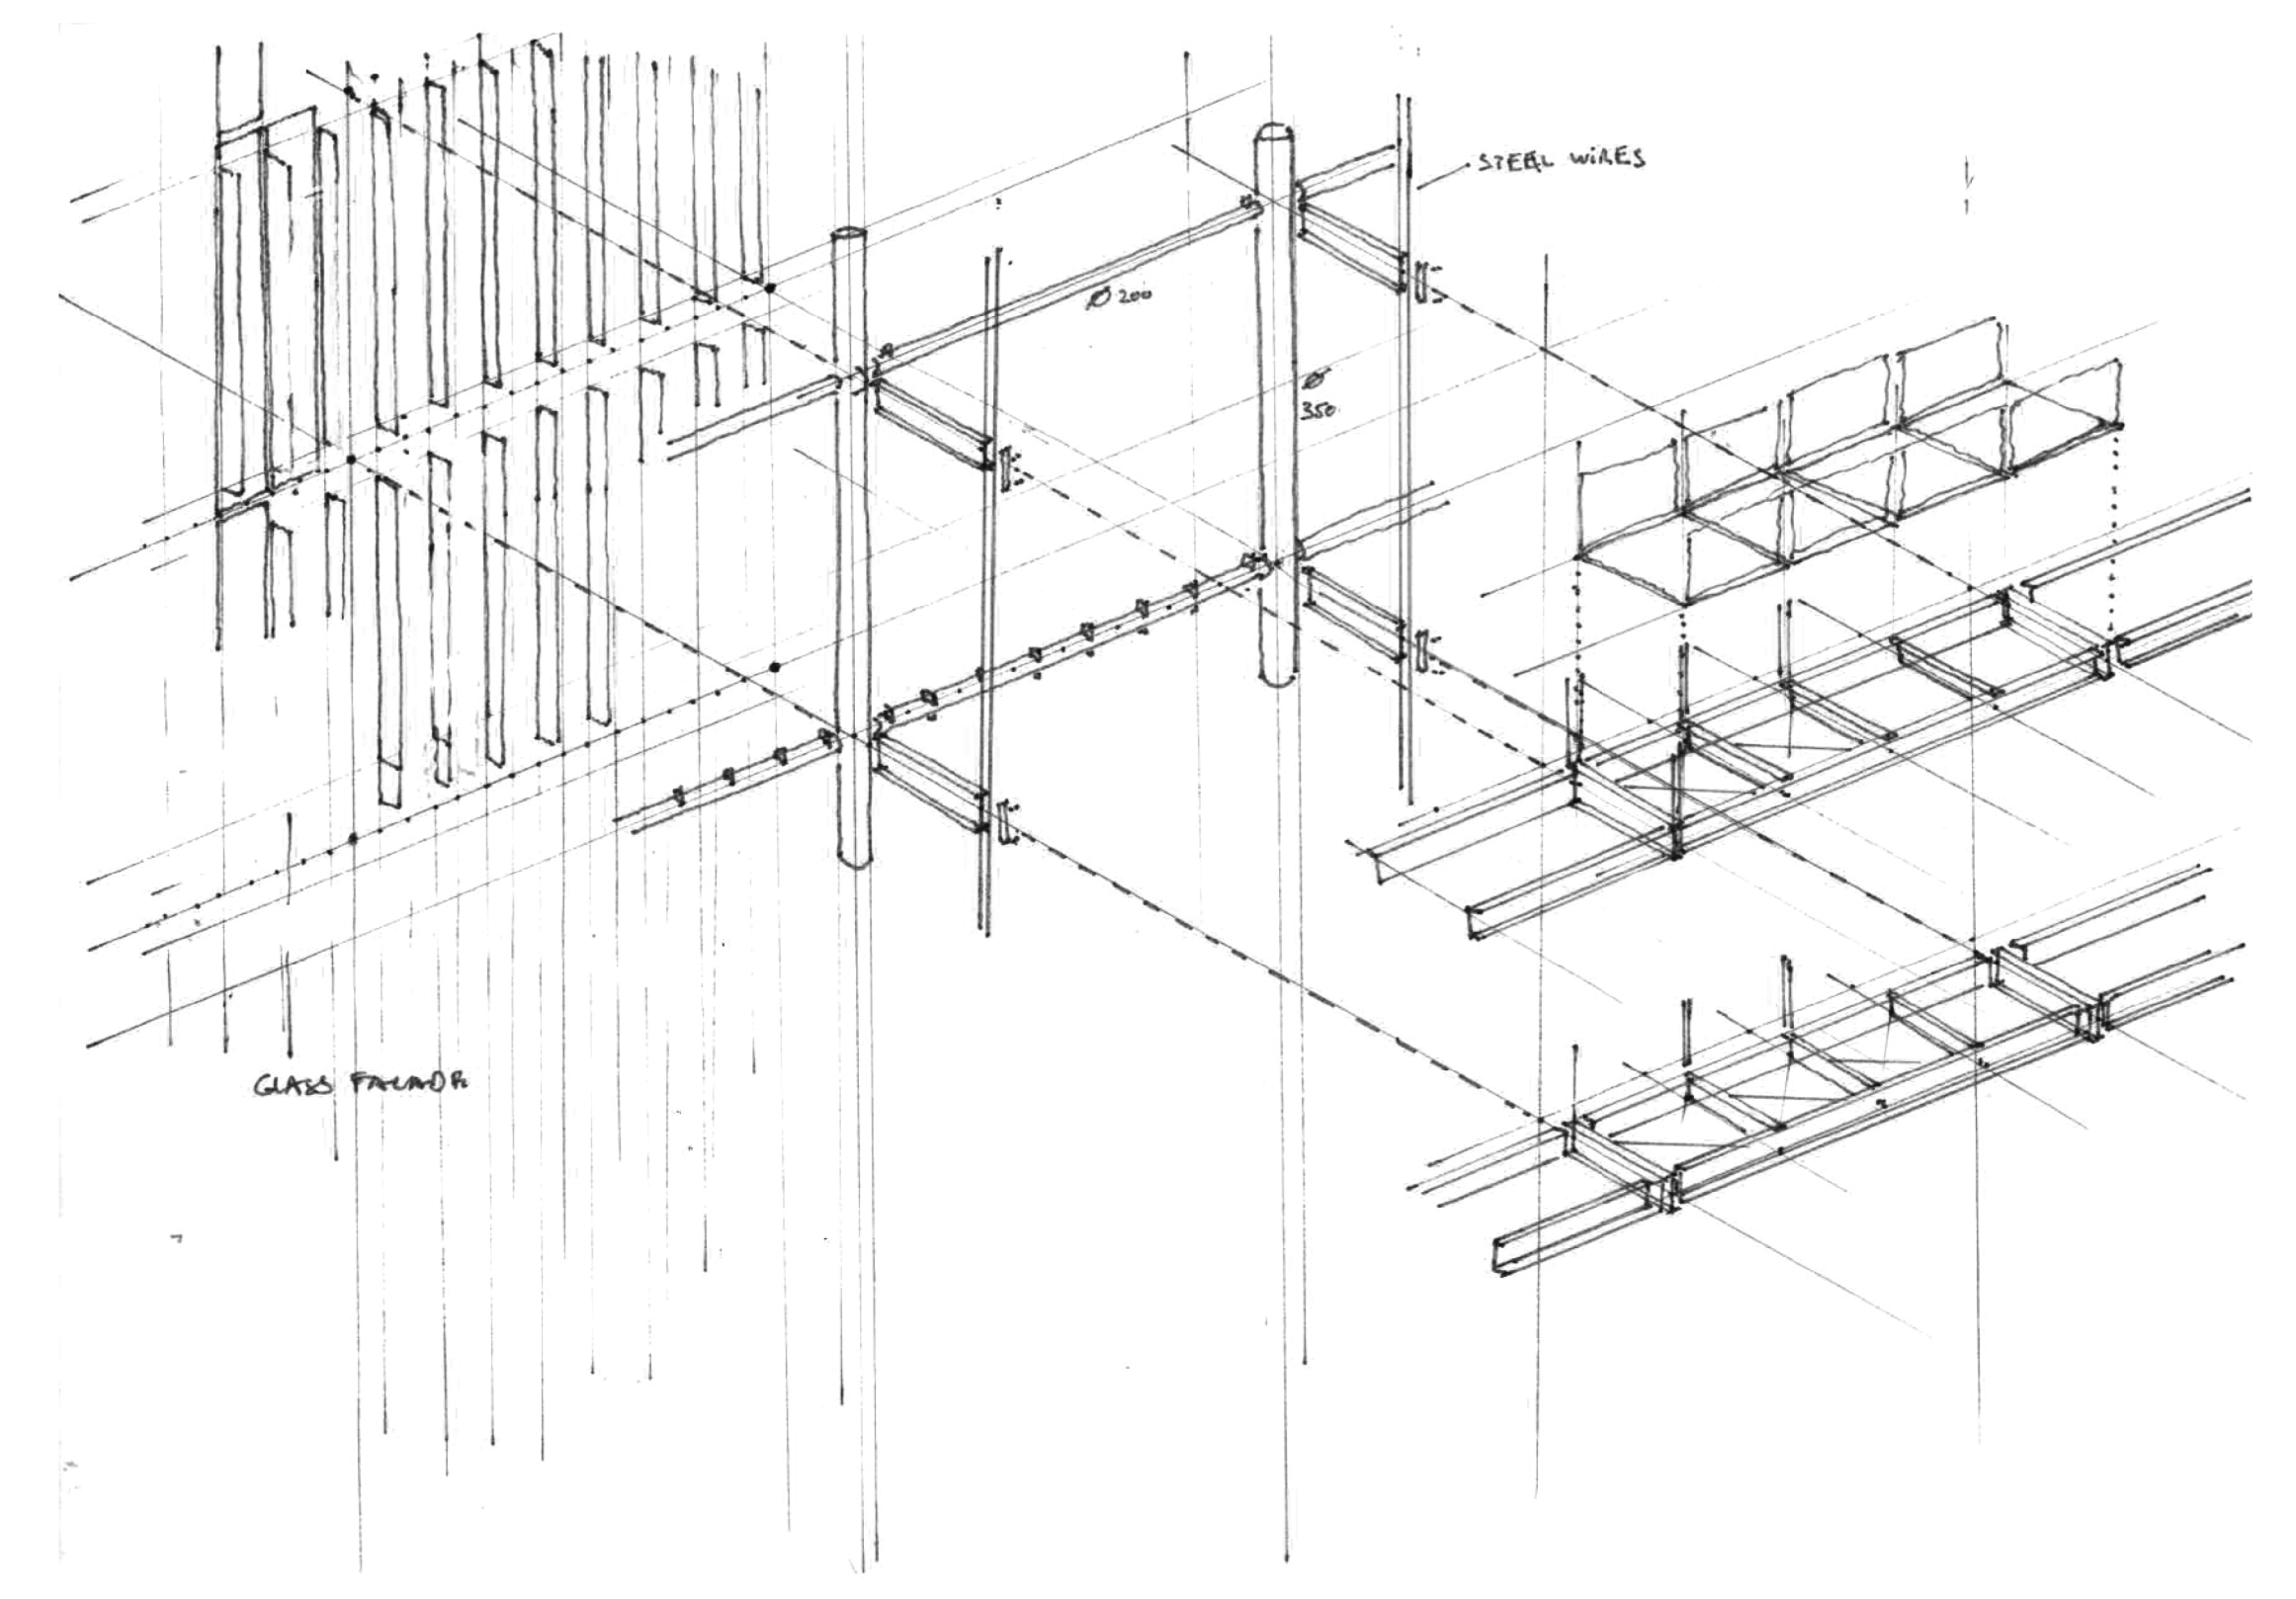

Rev	Date	Description
00	01 July 2010	Draft Planning Set for Review
01	11 Aug. 2010	Draft Planning Set for Review
02	01 Sept 2010	Planning Submission

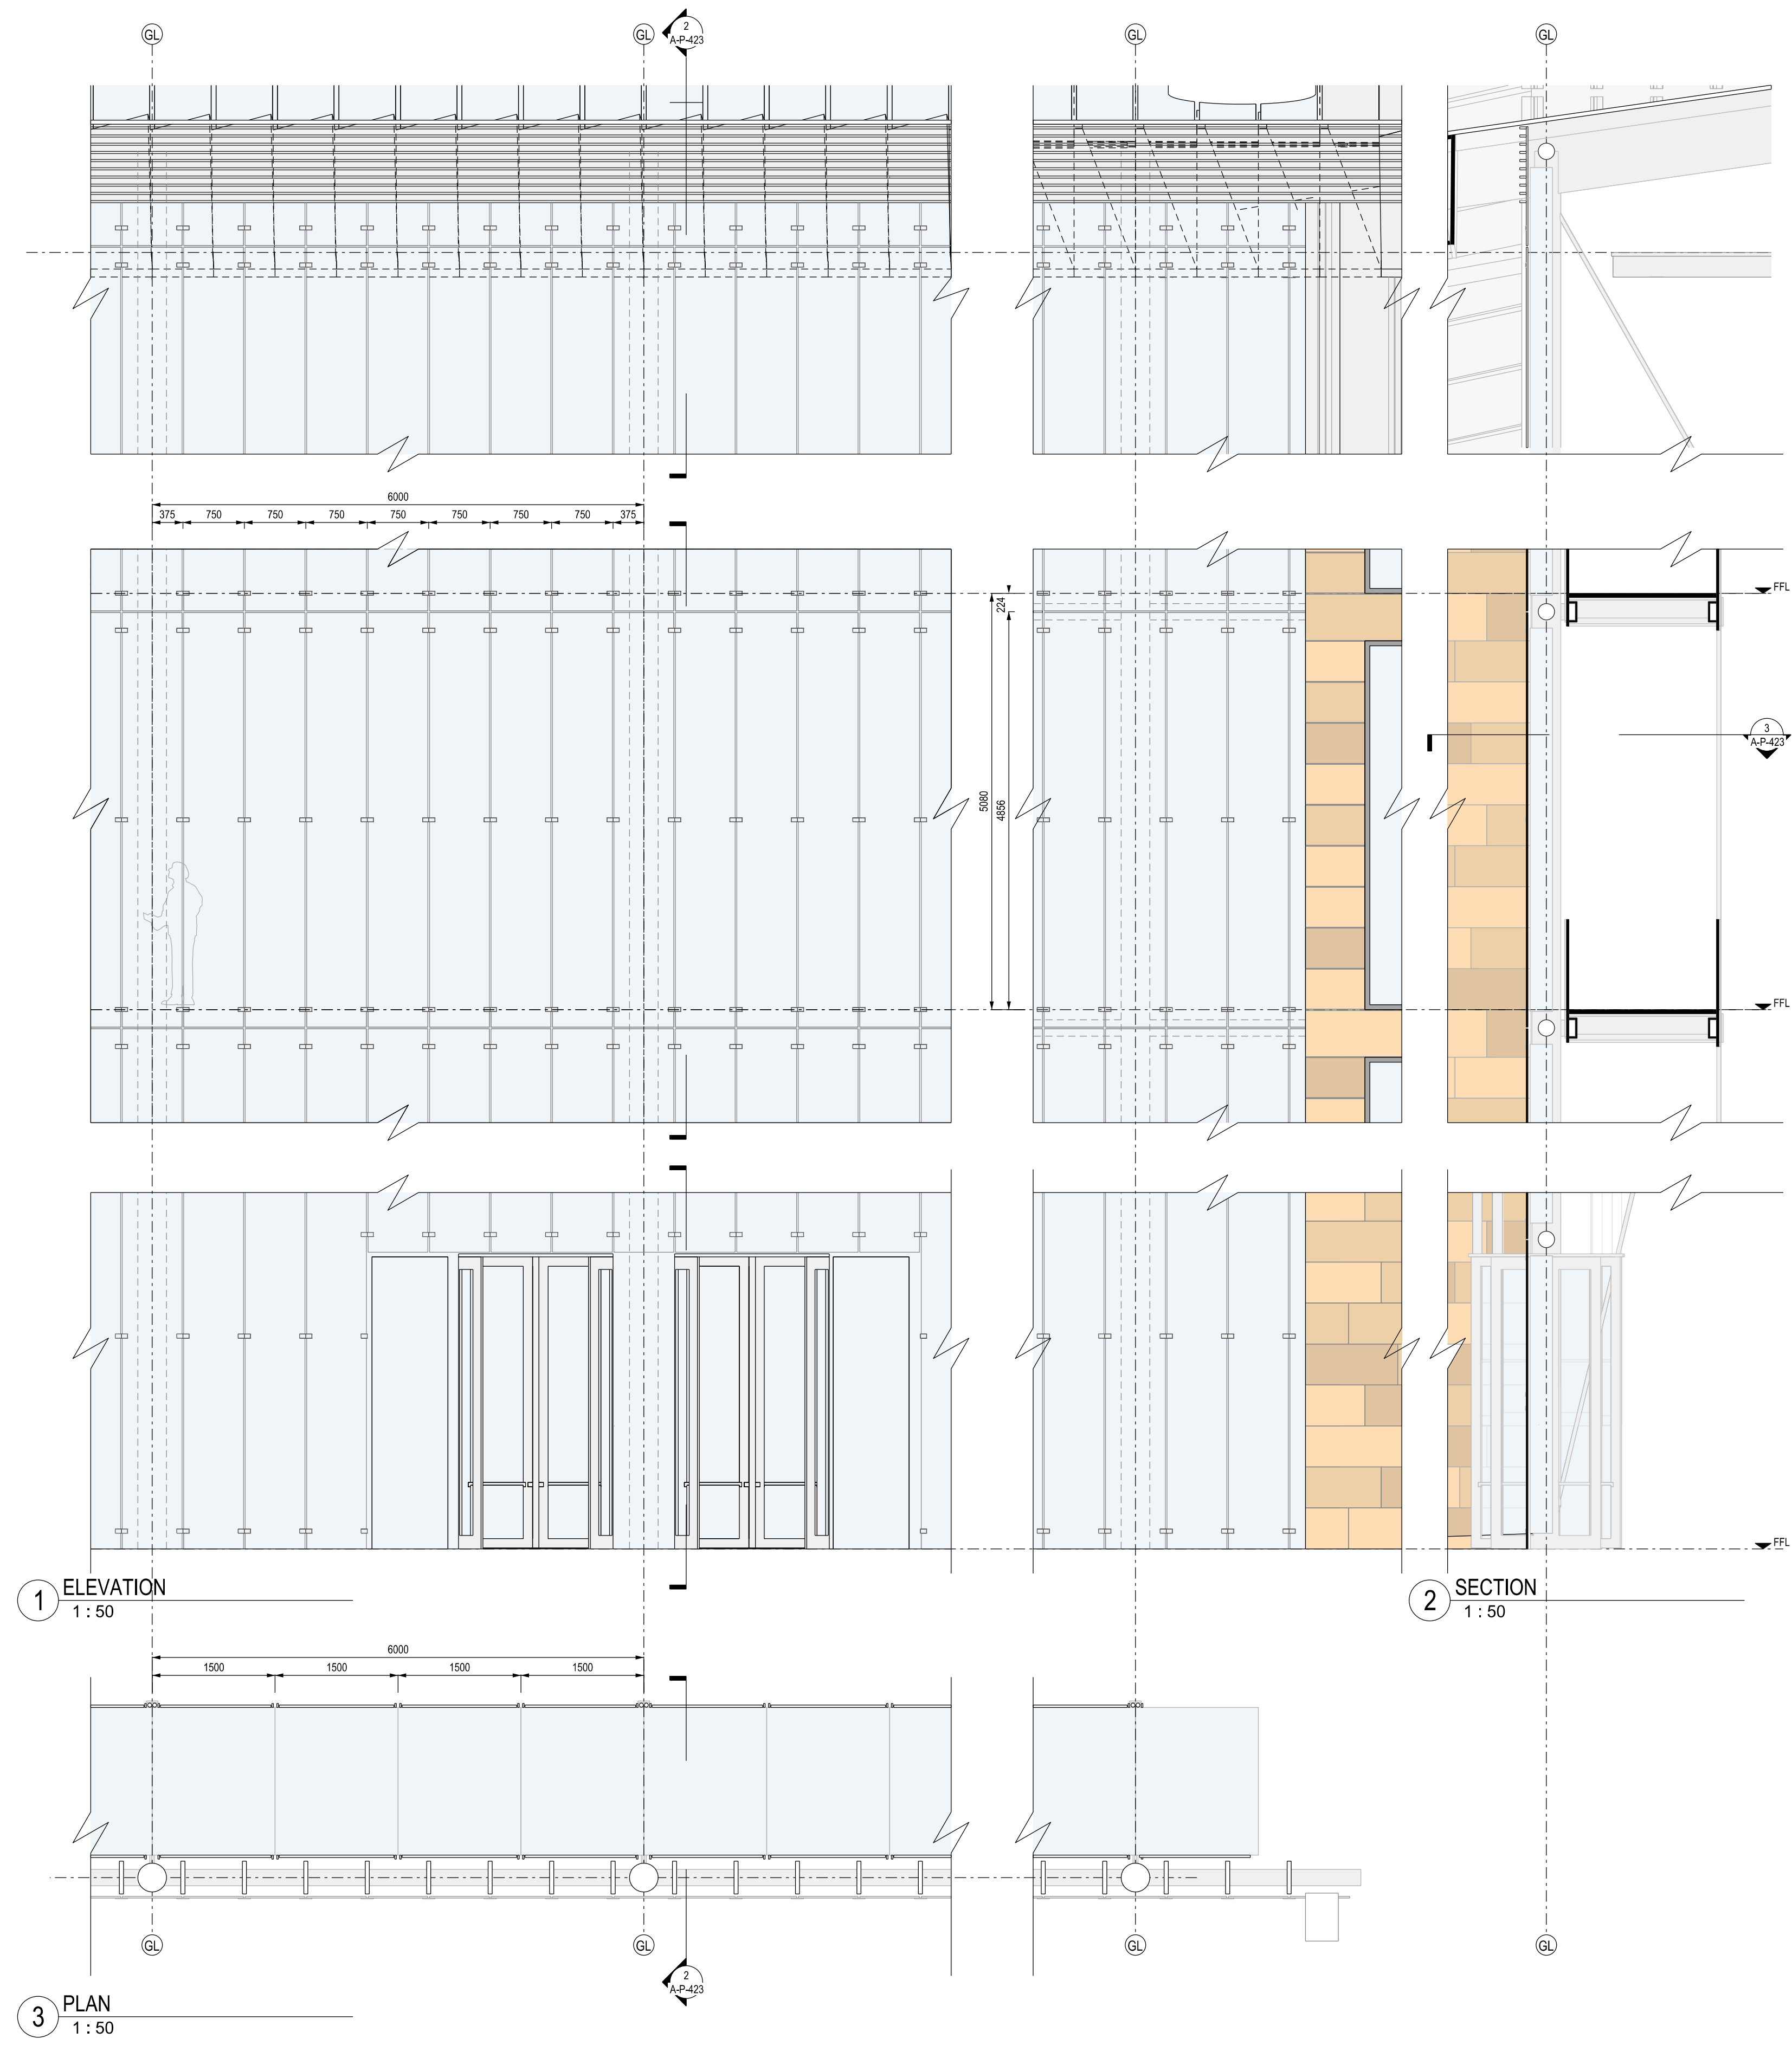