

THIS DRAWING IS BASED ON DIMENSIONAL SURVEY INFORMATION PROVIDED BY ALAN RHODES ASSOCIATES. THE ARCHITECT CANNOT ACCEPT RESPONSIBILITY FOR THE ACCURACY OF THIS SURVEY INFORMATION. DO NOT SCALE FROM THIS DRAWING. THIS DRAWING REMAINS THE COPYRIGHT OF BURRELL FOLEY FISCHER LLP

- LEGEND:
- AH Arch Height
  - ASH Arch Spring Height
  - BH Beam Height
  - CH Ceiling Height
  - CL Ceiling Level
  - CPD Cupboard
  - DH Door Height
  - DOH Door Opening Height
  - F-S Floor - Sill Height
  - FBH False Beam Height
  - FCH False Ceiling Height
  - FCL False Ceiling Level
  - FL Floor Level
  - H High
  - HB Hand Basin
  - HTR Heated Towel Rail
  - HWT Hot Water Tank
  - RAD Radiator
  - RE Rodding Eye
  - RWP Rainwater Pipe
  - S-H Sill - Head Height
  - SHW Shower
  - SVP Soil Vent Pipe
  - WS Work Surface

- Floor Level Steps Up
- - - Ceiling Level Slopes Up

- A/C Air Conditioning
- ALP Alarm Panel
- BT Telephone Socket
- CHC Central Heating Controls
- CP Control Panel
- DS Double Socket
- EL Emergency Lighting
- EXL Former Light
- FB Fire Bell
- IA Intruder Alarm
- JBX Junction Box
- KP Key Pad
- LJB Lighting Junction Box
- LS Light Switch
- PC Pull Cord
- QLS Quadruple Light Switch
- QS Quadruple Socket
- SD Smoke Detector
- SEN Sensor
- SL Spotlight
- SS Single Socket
- TLS Triple Light Switch
- TS Triple Socket
- UNK Unknown

NOTES:

The accuracy of this survey drawing is dependent upon the scale at which it is produced. Users should not re-scale this drawing without consent.

All level values refer to the following DATUM:-

East Face, South East Angle, 1-4 Wimbledon House, Newton Street, Value 22.57m.

P1 PLANNING & LISTED BUILDING CONSENT APPLICATION AJ SF 02.07.10  
 REV NO: REV DETAILS: BY: CHKD: DATE:


**EXISTING**  
 DO NOT SCALE OFF THIS DRAWING

**BURRELL . FOLEY . FISCHER LLP**  
 BURRELL FOLEY FISCHER LLP ARCHITECTS & URBAN DESIGNERS  
 YORK CENTRAL 70-78 YORK WAY LONDON N1 9AG  
 TEL 020 7713 5333 FAX 020 7713 5444 E-MAIL mail@bfi-architects.co.uk  
 WEB www.bfi-architects.co.uk

JOB: 5 LINCOLN'S INN FIELDS  
 FOR: WILL & FRAN PERRIN  
 AT: 22-23 GAYFERE STREET LONDON SW1  
 DRAWING TITLE: LONG SECTION AA

DATE: 22.02.10 SCALE: 1:50 @ A1  
 1:100 @ A3  
 DRAWN BY: AJ CHECKED BY: SF  
 JOB NO: BFF/1019 DWG NO: AP(0)109 P1

Copyright ©

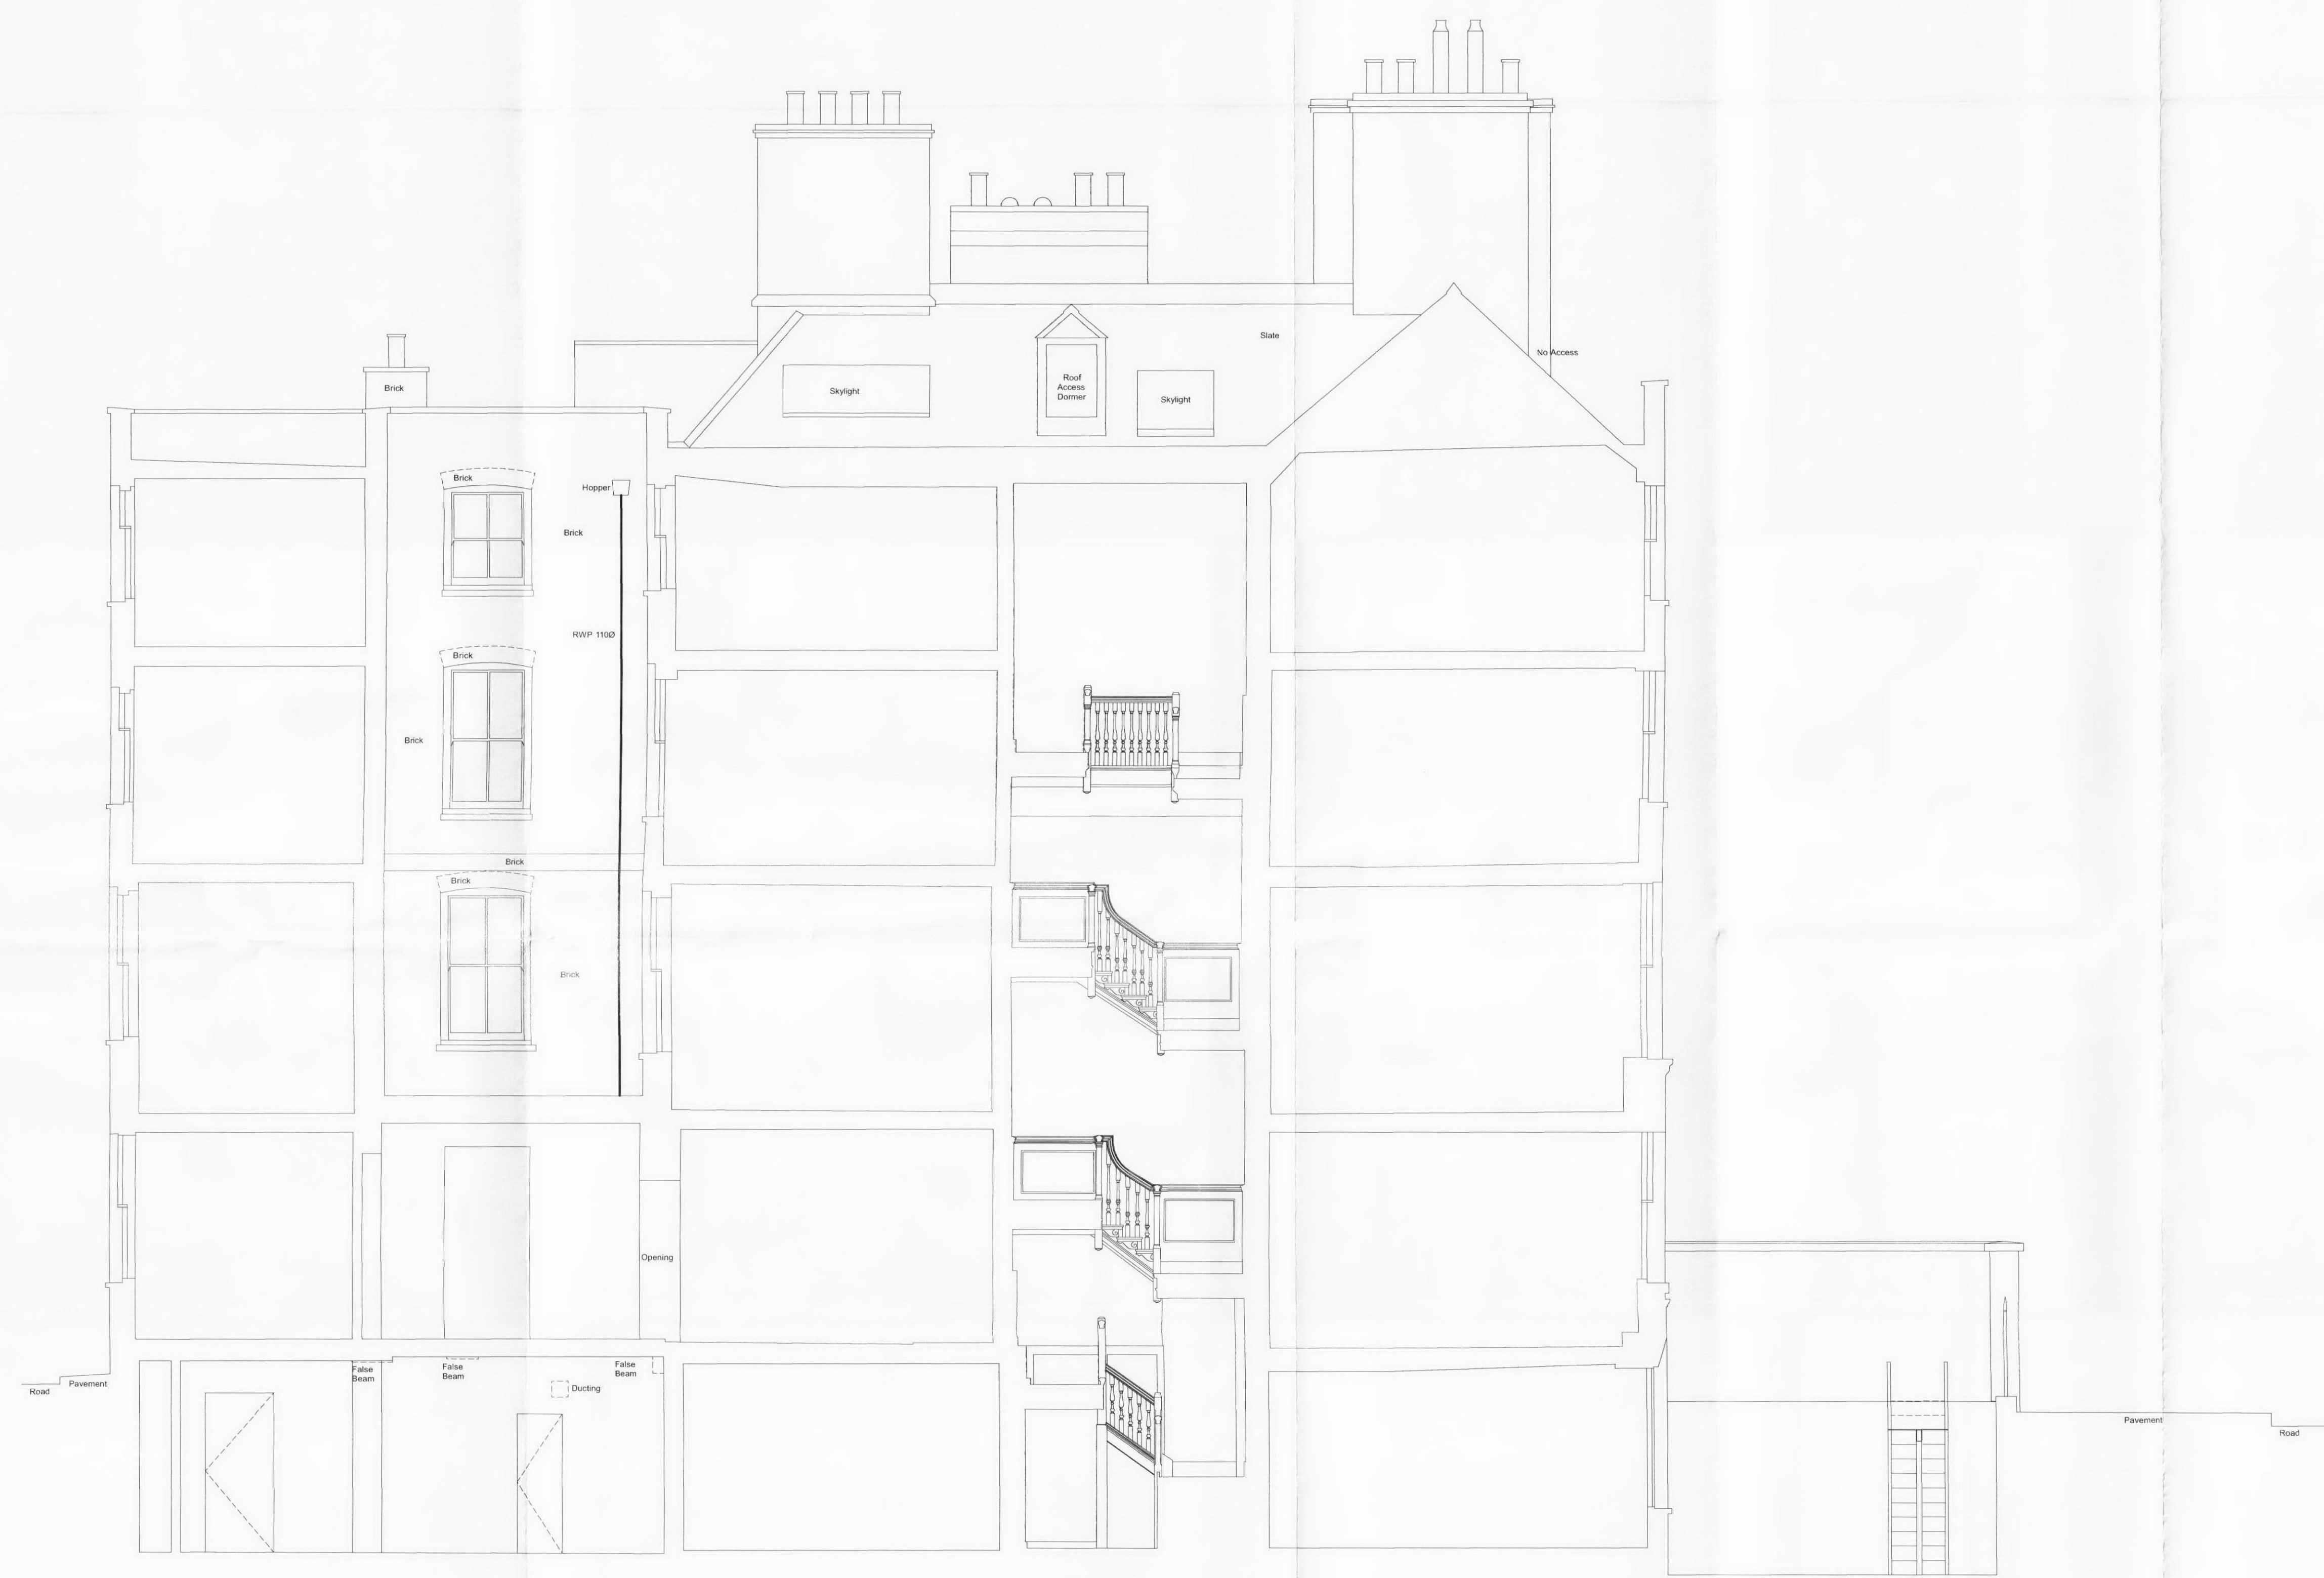

RECEIVED 26 AUG 2010