



NOTES
 DO NOT SCALE FROM THIS DRAWING.
 DIMENSIONS TO BE CHECKED ON SITE.
 ALL OMISSIONS AND DISCREPANCIES TO BE REPORTED TO THE ARCHITECT IMMEDIATELY.
 DRAWINGS BASED ON SURVEY INFORMATION BY MICHAEL GALLIE AND PARTNERS.

KEY PLAN

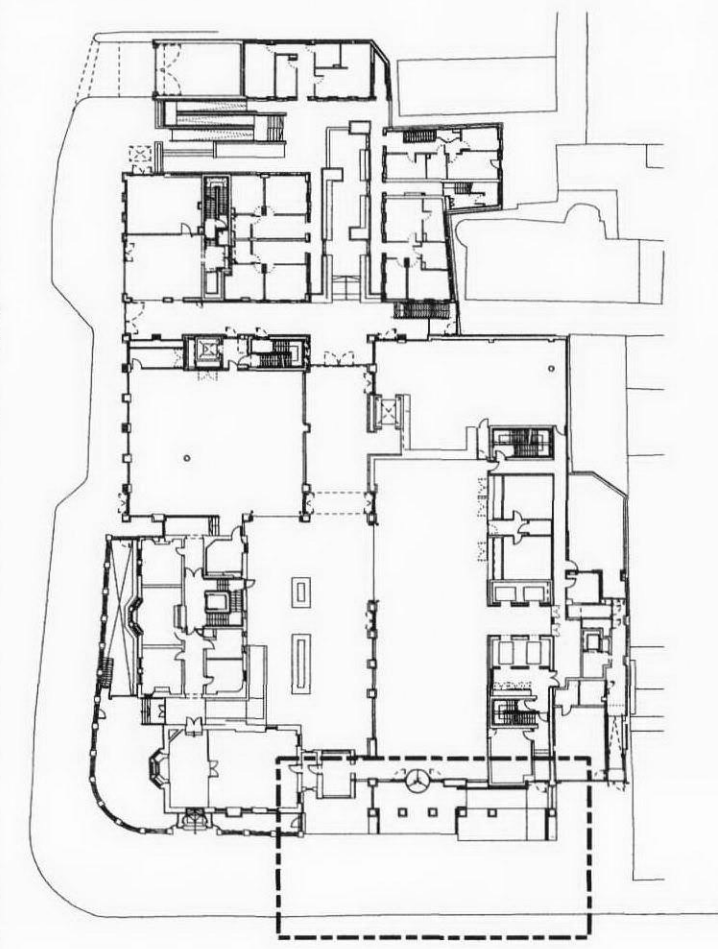

LIGHTING KEY
 ONLY IN-GROUND LIGHTING IS SHOWN - FOR ALL LIGHTING LOCATIONS SEE BMS DRAWING 7621
 (TYPE: EX1) FLOOR FLOODLIGHTING - BEGA 8111
 (TYPE: EX7) INGROUND FLOODLIGHTS - BEGA 2007

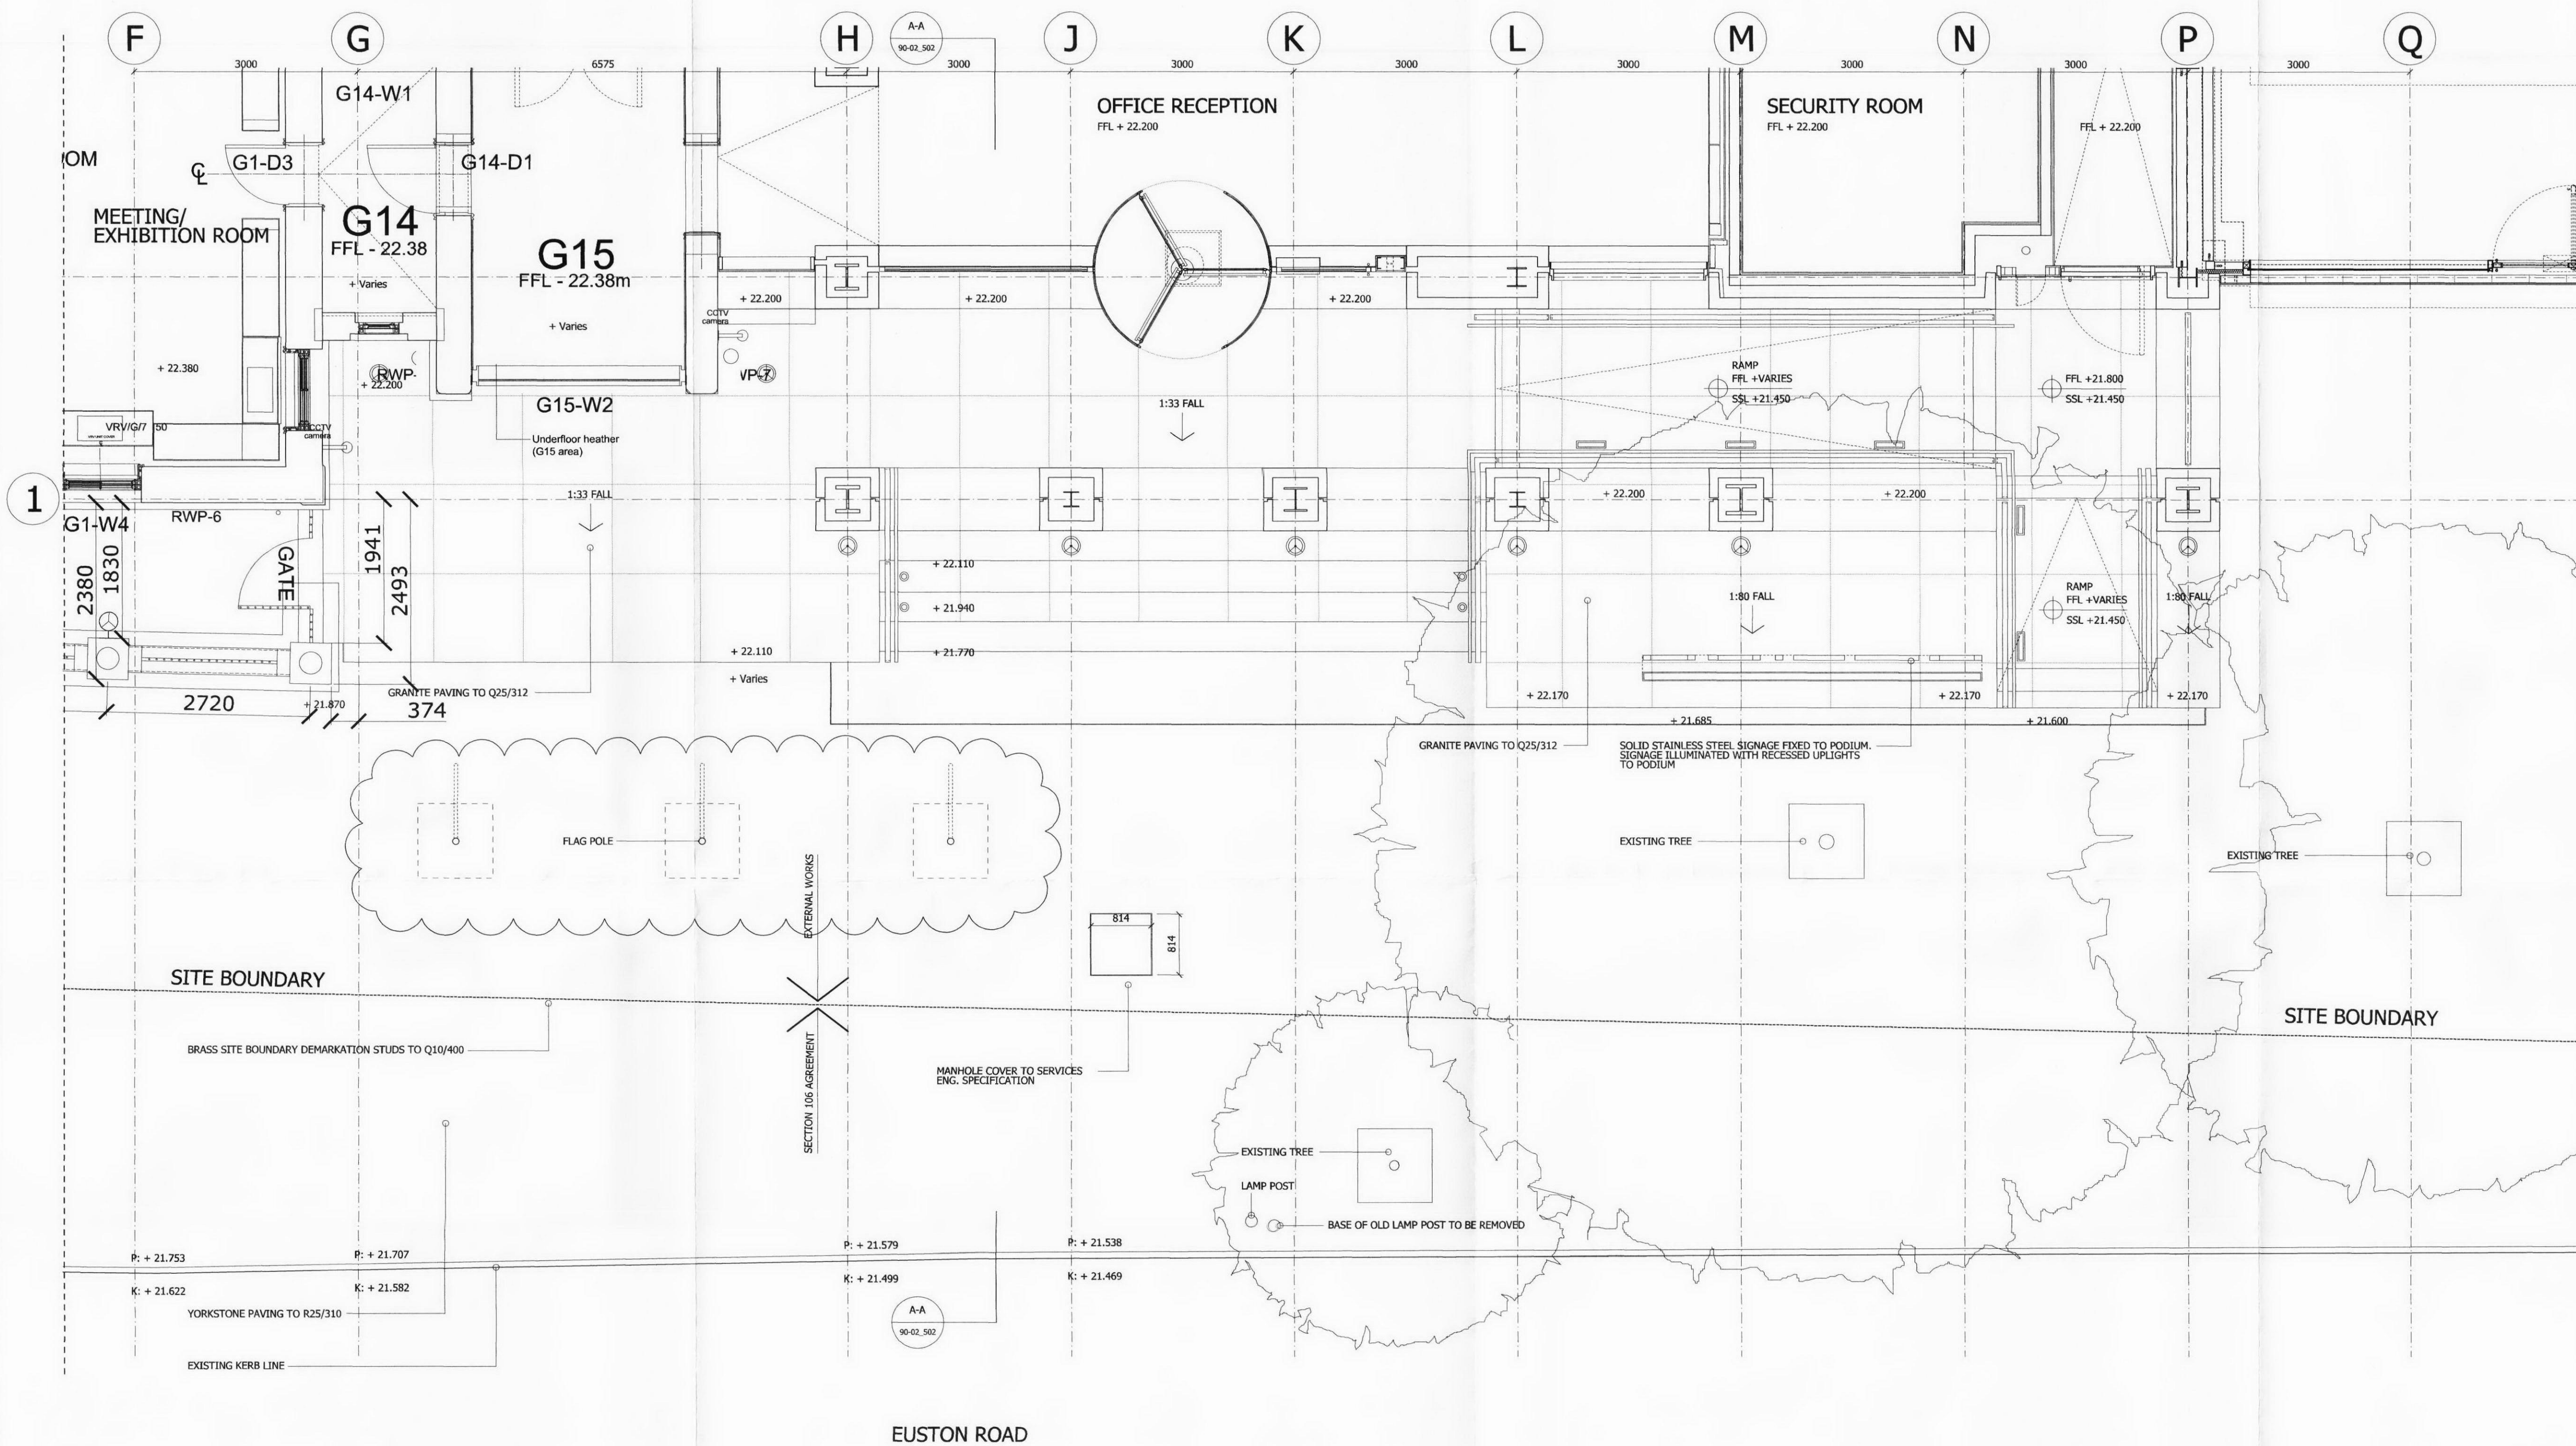

ISSUED FOR PLANNING	26/08/10	MPo	C
Flag Poles Omitted	28/04/10	MPo	B
ISSUED FOR PLANNING	27/11/09	SS	A
	Date	Check	Rev

Squire and Partners

77 Wicklow Street London WC1X 9JY
 T: 020 7278 5555 F: 020 7239 0495
 info@squireandpartners.com
 www.squireandpartners.com

Project
UNISON HQ
 Euston Road, North Site
 London NW1

Drawing
External Works
 Office Entrance Plan
 Proposed Flag Pole Locations

Drawn	Date	Scale
AG	Nov 2009	1:50
Job number	Drawing number	Revision
05070	90-01_501	C

Original Drawing Size A1

02 PLAN - RECEPTION ENTRANCE
 05070_GA_Plan_GRO_01.dgn