


NOTES  
 DO NOT SCALE FROM THIS DRAWING.  
 DIMENSIONS TO BE CHECKED ON SITE.  
 ALL OMISSIONS AND DISCREPANCIES TO BE REPORTED TO THE ARCHITECT IMMEDIATELY.  
 DRAWINGS BASED ON SURVEY INFORMATION BY MICHAEL GALLIE AND PARTNERS.

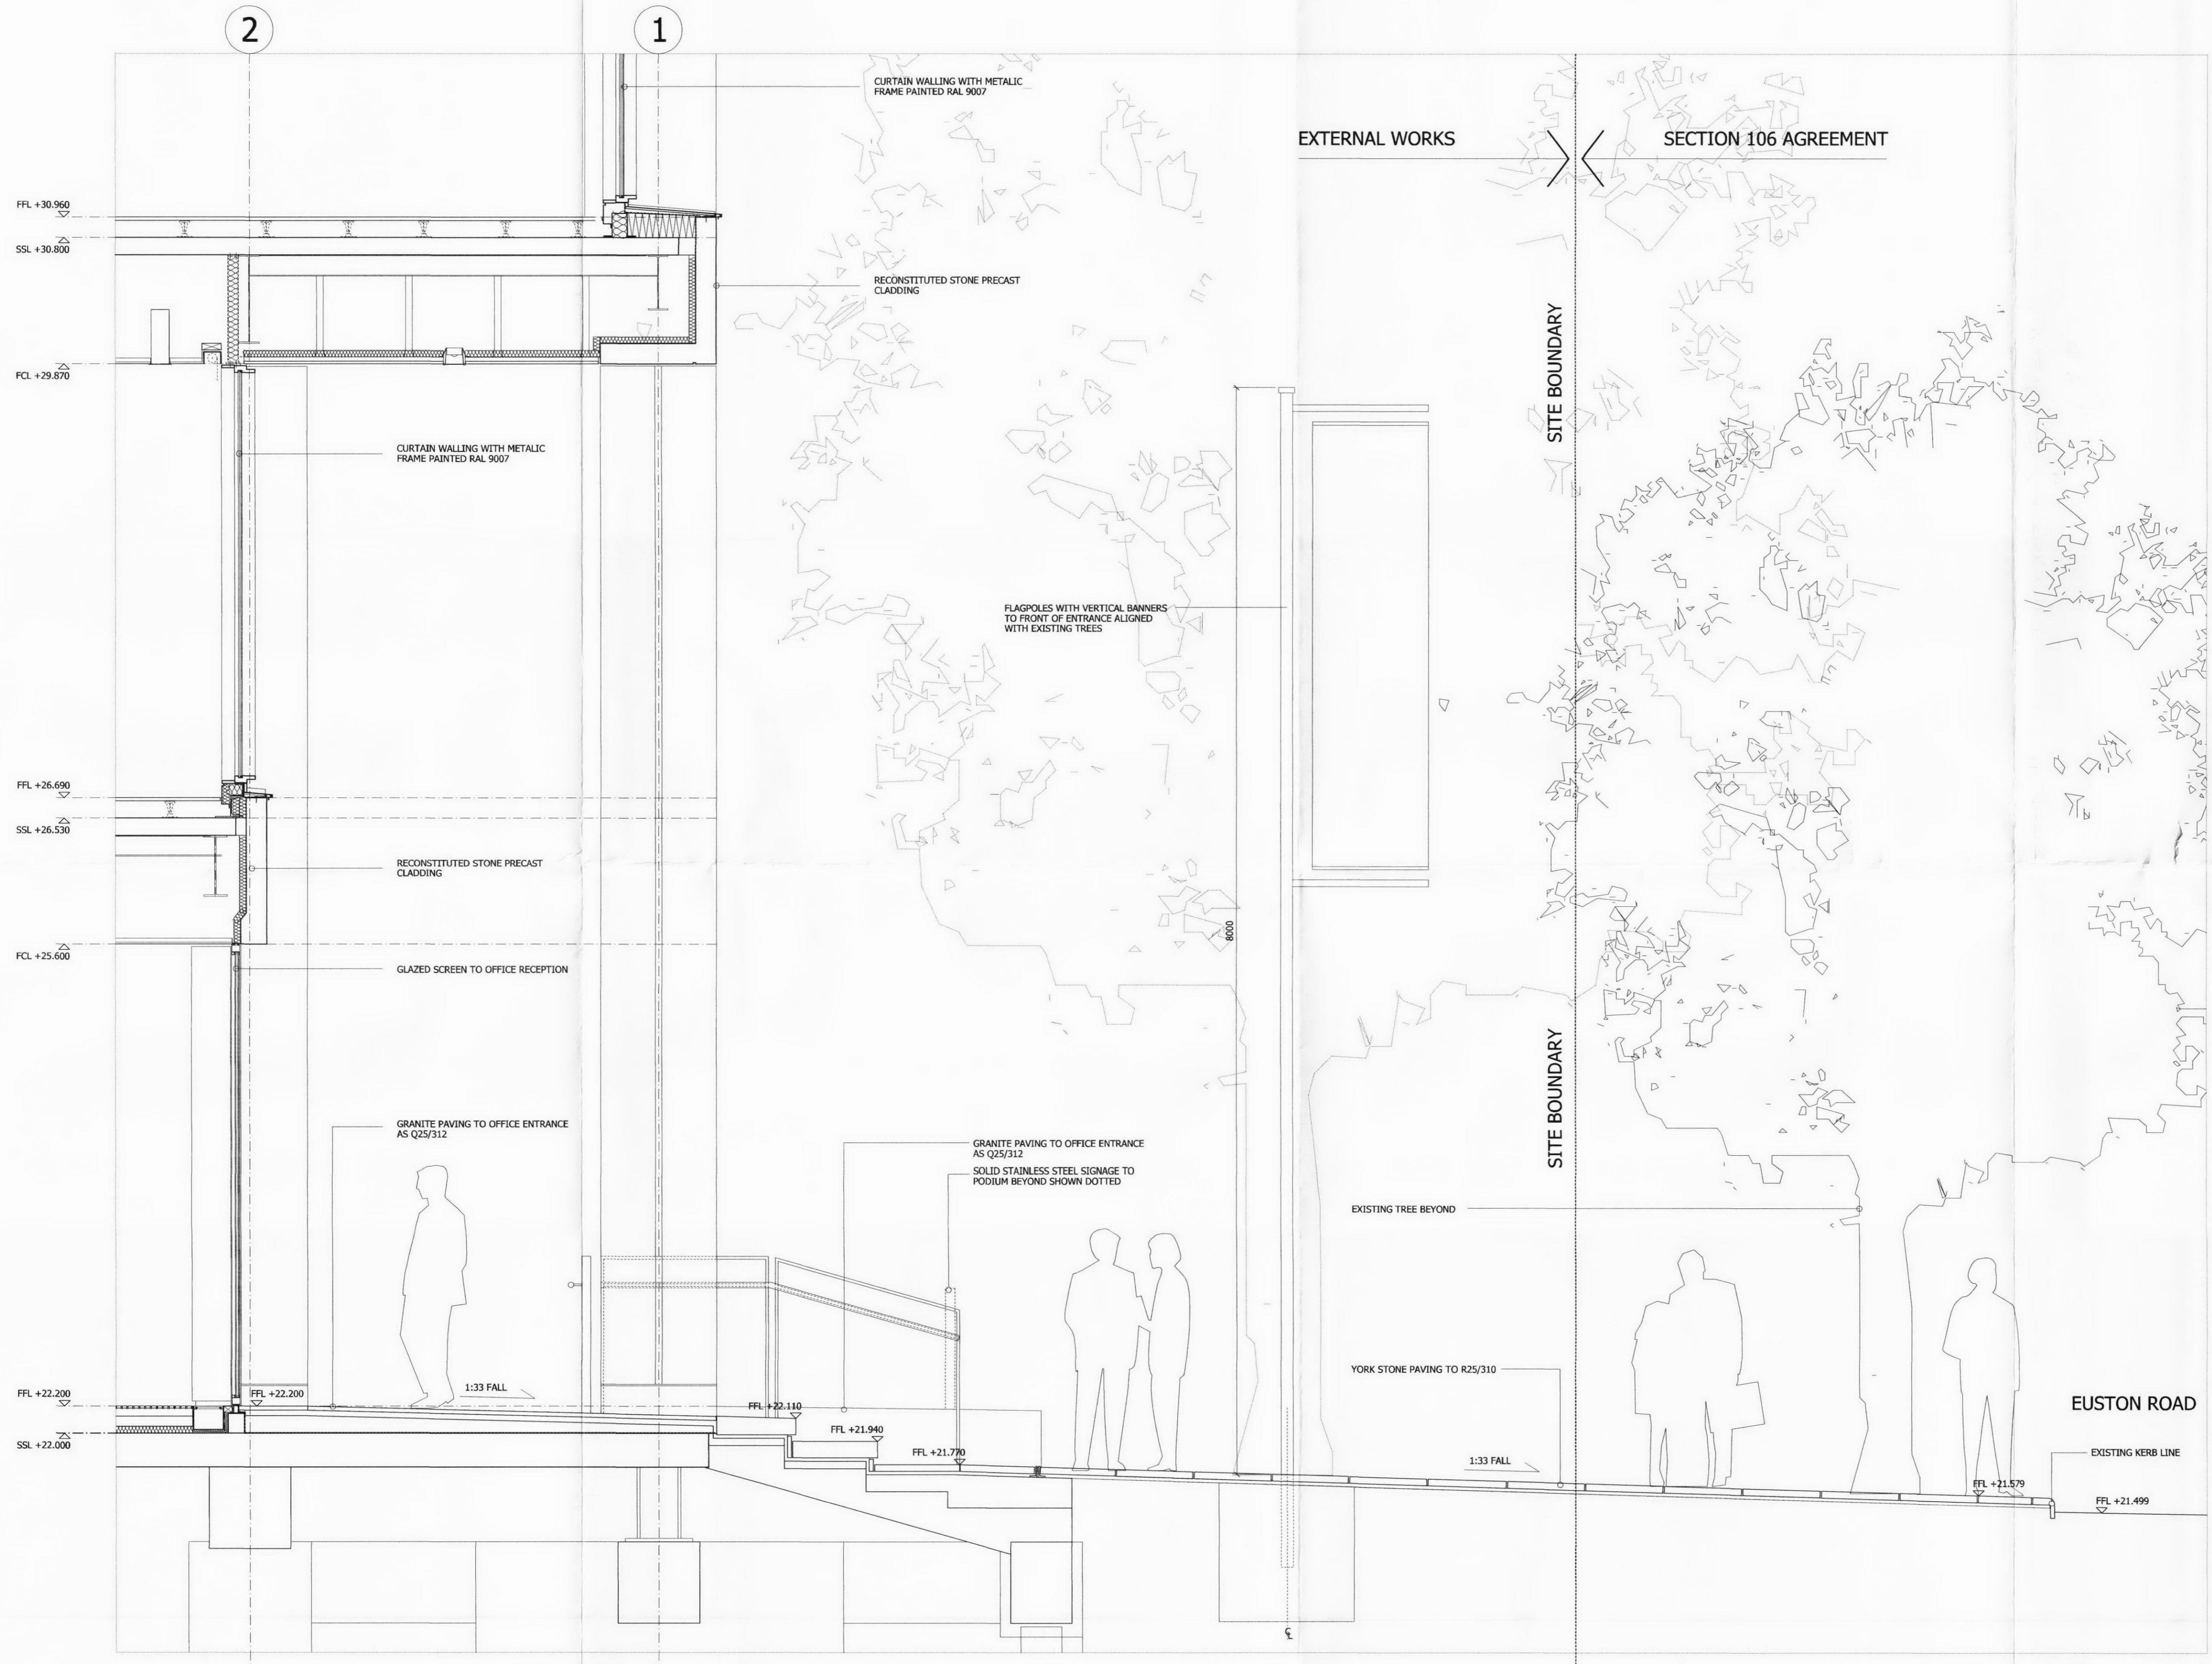

Flag Poles Omitted	28/04/10	MPo	B
ISSUED FOR PLANNING	27/11/09	SS	A
	Date	Check	Rev

## Squire and Partners

77 Wicklow Street London WC1X 9JY  
 T: 020 7278 5555 F: 020 7239 0495

info@squireandpartners.com  
 www.squireandpartners.com

Project  
**UNISON HQ**  
 Euston Road, North Site  
 London NW1

Drawing  
**External Works**  
 Office Entrance Section  
 Flag Poles Location

Drawn	Date	Scale
AG	Nov 2009	1: 25
Job number	Drawing number	Revision
05070	90-01_502	B

Original Drawing Size A1

**01** SECTION AA - OFFICE ENTRANCE  
 05070\_Ext\_Sect\_Block A1 Entry Glazing\_01.dgn