


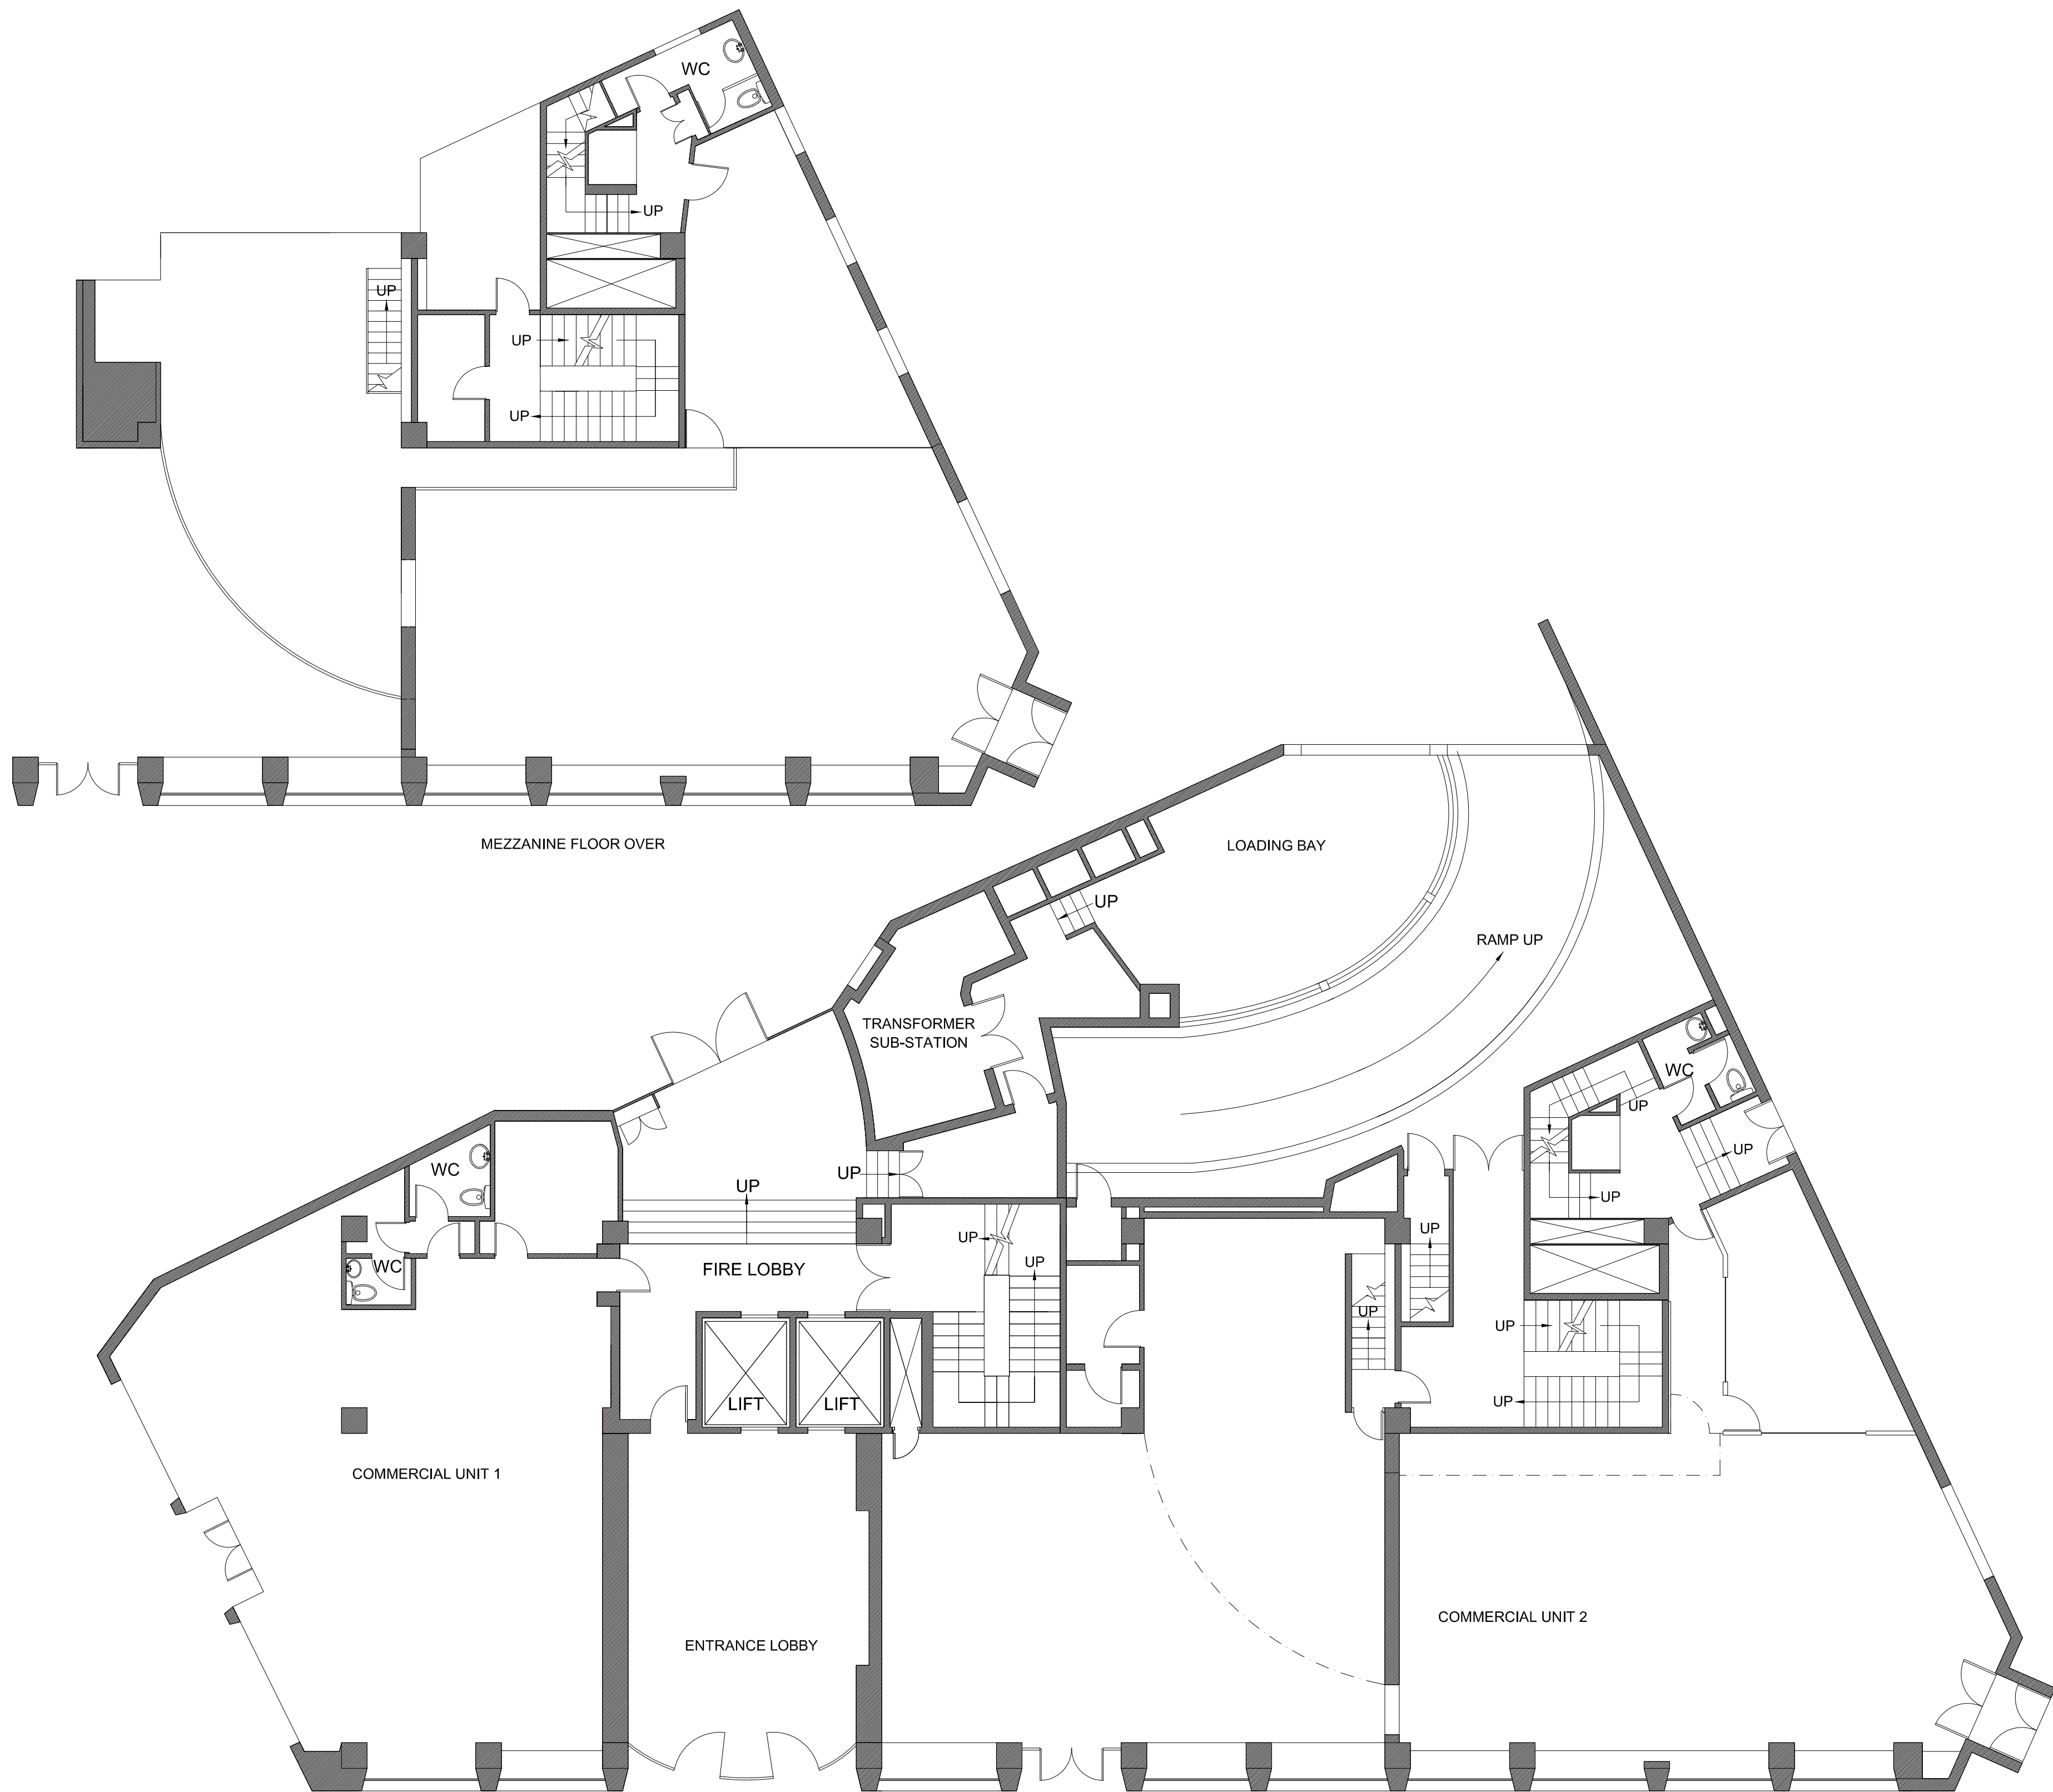

LONDON, UK
137 HIGH HOLBORN
GROUND FLOOR

Ground Floor:
2 680 sq.ft net internal area
249 sqm net internal area

Mezzanine Level:
969 sq.ft net internal area
90 sqm net internal area

Total Ground Fl/Mezzanine Level:
3 649 sq.ft net internal area
339 sqm net internal area

REV	DATE	DESCRIPTION
-----	------	-------------

DO NOT SCALE FROM THIS DRAWING.
ALL DIMENSIONS TO BE CHECKED ON SITE.
© CHADWICK INTERNATIONAL



Chadwick International
Holborn Tower
137 High Holborn
London WC1V 6PW
Tel: +44(0)20 7269 0920
Fax: +44(0)20 7269 0929

ARCHITECTS . DESIGNERS . SPACE PLANNERS

Client
EC London and City Lit
3 Stukeley Street, Covent Garden,
London, WC2B 5LB

Project:
EC London / City Lit - Holborn Tower

Drawing Title:
Ground Floor - EC London

DRAWING SCALE	CREATED BY	DATE
1:100 @ A2	NB	03.02.10
DRAWING NUMBER	REVISION	
2616-102GF	*	