


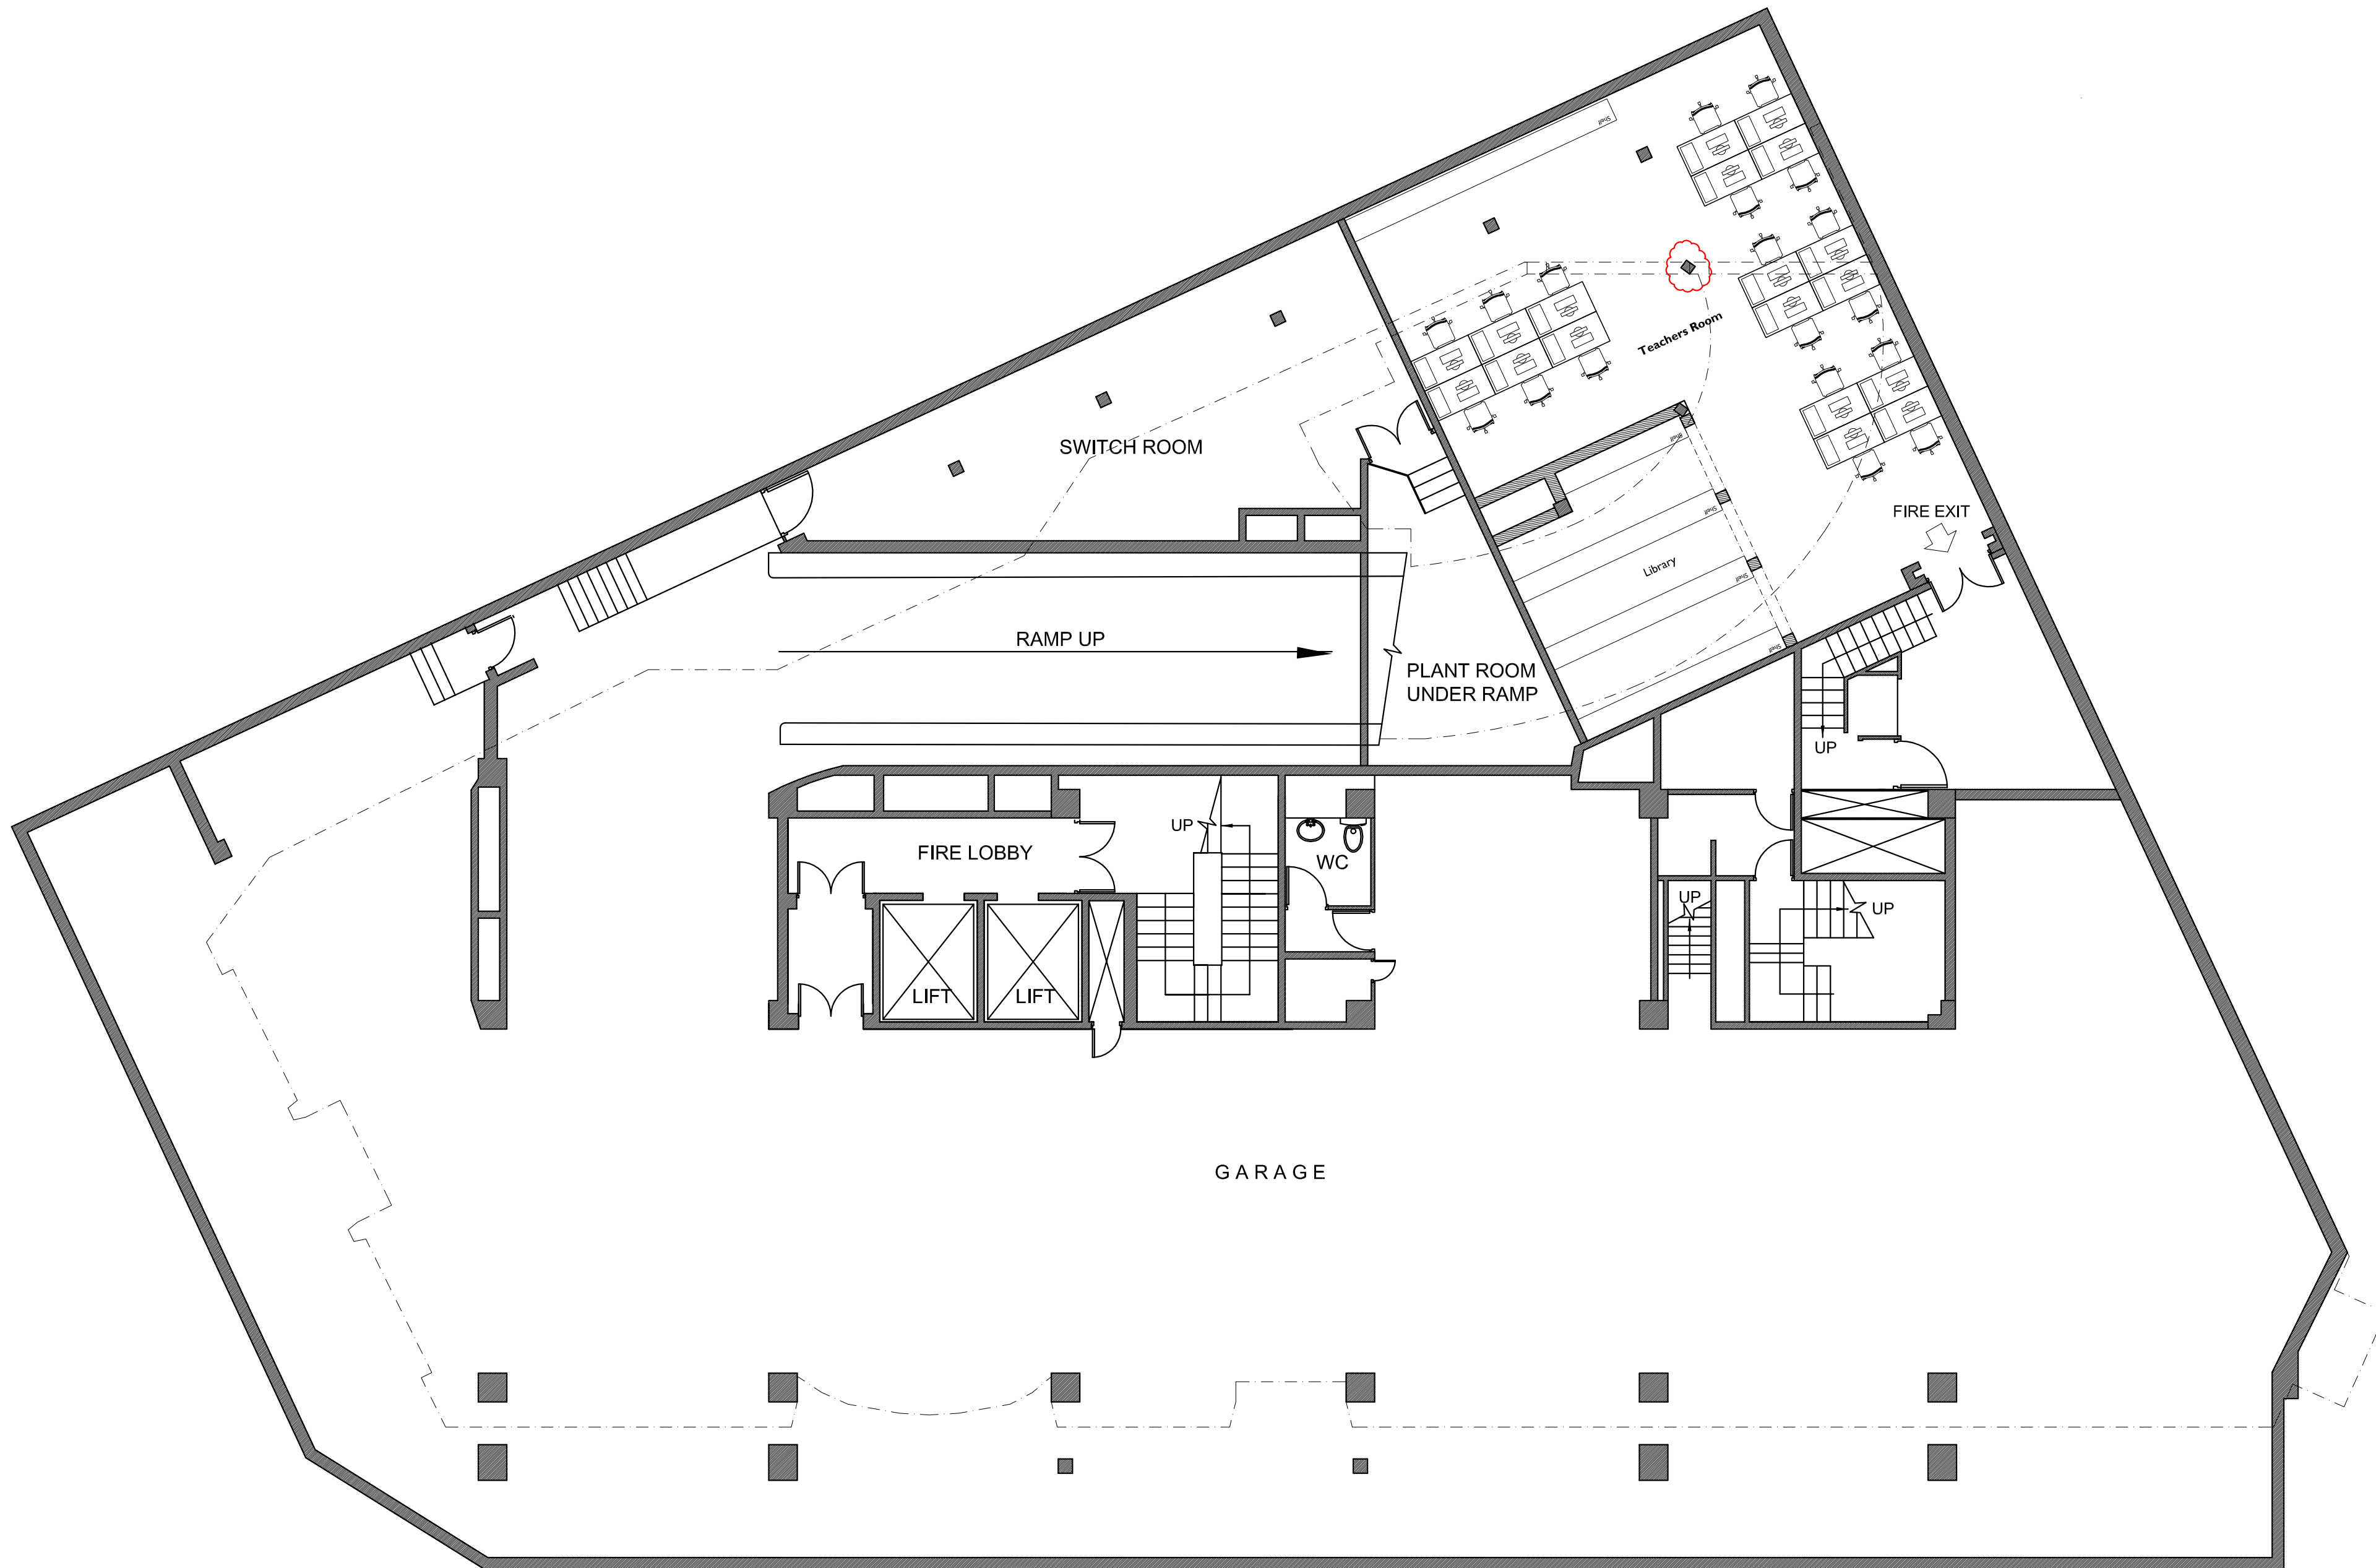

LONDON, UK
137 HIGH HOLBORN
BASEMENT

1 292 sq.ft net internal area
120 sqm net internal area

REV	DATE	DESCRIPTION
A	22.02.10	Furniture layout changed
B	11.08.10	changes to layout - strong room structural changes

DO NOT SCALE FROM THIS DRAWING.
ALL DIMENSIONS TO BE CHECKED ON SITE.
© CHADWICK INTERNATIONAL



Chadwick International
Holborn Tower
137 High Holborn
London WC1V 6PW
Tel: +44(0)20 7269 0920
Fax: +44(0)20 7269 0929

ARCHITECTS . DESIGNERS . SPACE PLANNERS

Client
EC London and City Lit
3 Stukeley Street, Covent Garden,
London, WC2B 5LB

Project:
EC London / City Lit - Holborn Tower

Drawing Title:
Proposed Layout Basement

DRAWING SCALE	REVISED BY	DATE
1:100 @ A2	AB	11.08.10
DRAWING NUMBER	REVISION	
2616-GA101B	B	