

LONDON, UK
137 HIGH HOLBORN
GROUND FLOOR

Ground Floor:
2 680 sq.ft net internal area
249 sqm net internal area

Mezzanine Level:
969 sq.ft net internal area
90 sqm net internal area

Total Ground Fl/Mezzanine Level:
3 649 sq.ft net internal area
339 sqm net internal area

REV	DATE	DESCRIPTION
-----	------	-------------

DO NOT SCALE FROM THIS DRAWING.
ALL DIMENSIONS TO BE CHECKED ON SITE.
© CHADWICK INTERNATIONAL



Chadwick International
Holborn Tower
137 High Holborn
London WC1V 6PW
Tel: +44(0)20 7269 0920
Fax: +44(0)20 7269 0929


ARCHITECTS . DESIGNERS . SPACE PLANNERS

Client
EC London and City Lit
3 Stukeley Street, Covent Garden,
London, WC2B 5LB

Project:
EC London / City Lit - Holborn Tower

Drawing Title:
Ground Floor - EC London

DRAWING SCALE	CREATED BY	DATE
1:100 @ A2	NB	03.02.10
DRAWING NUMBER	REVISION	
2616-102GF	*	

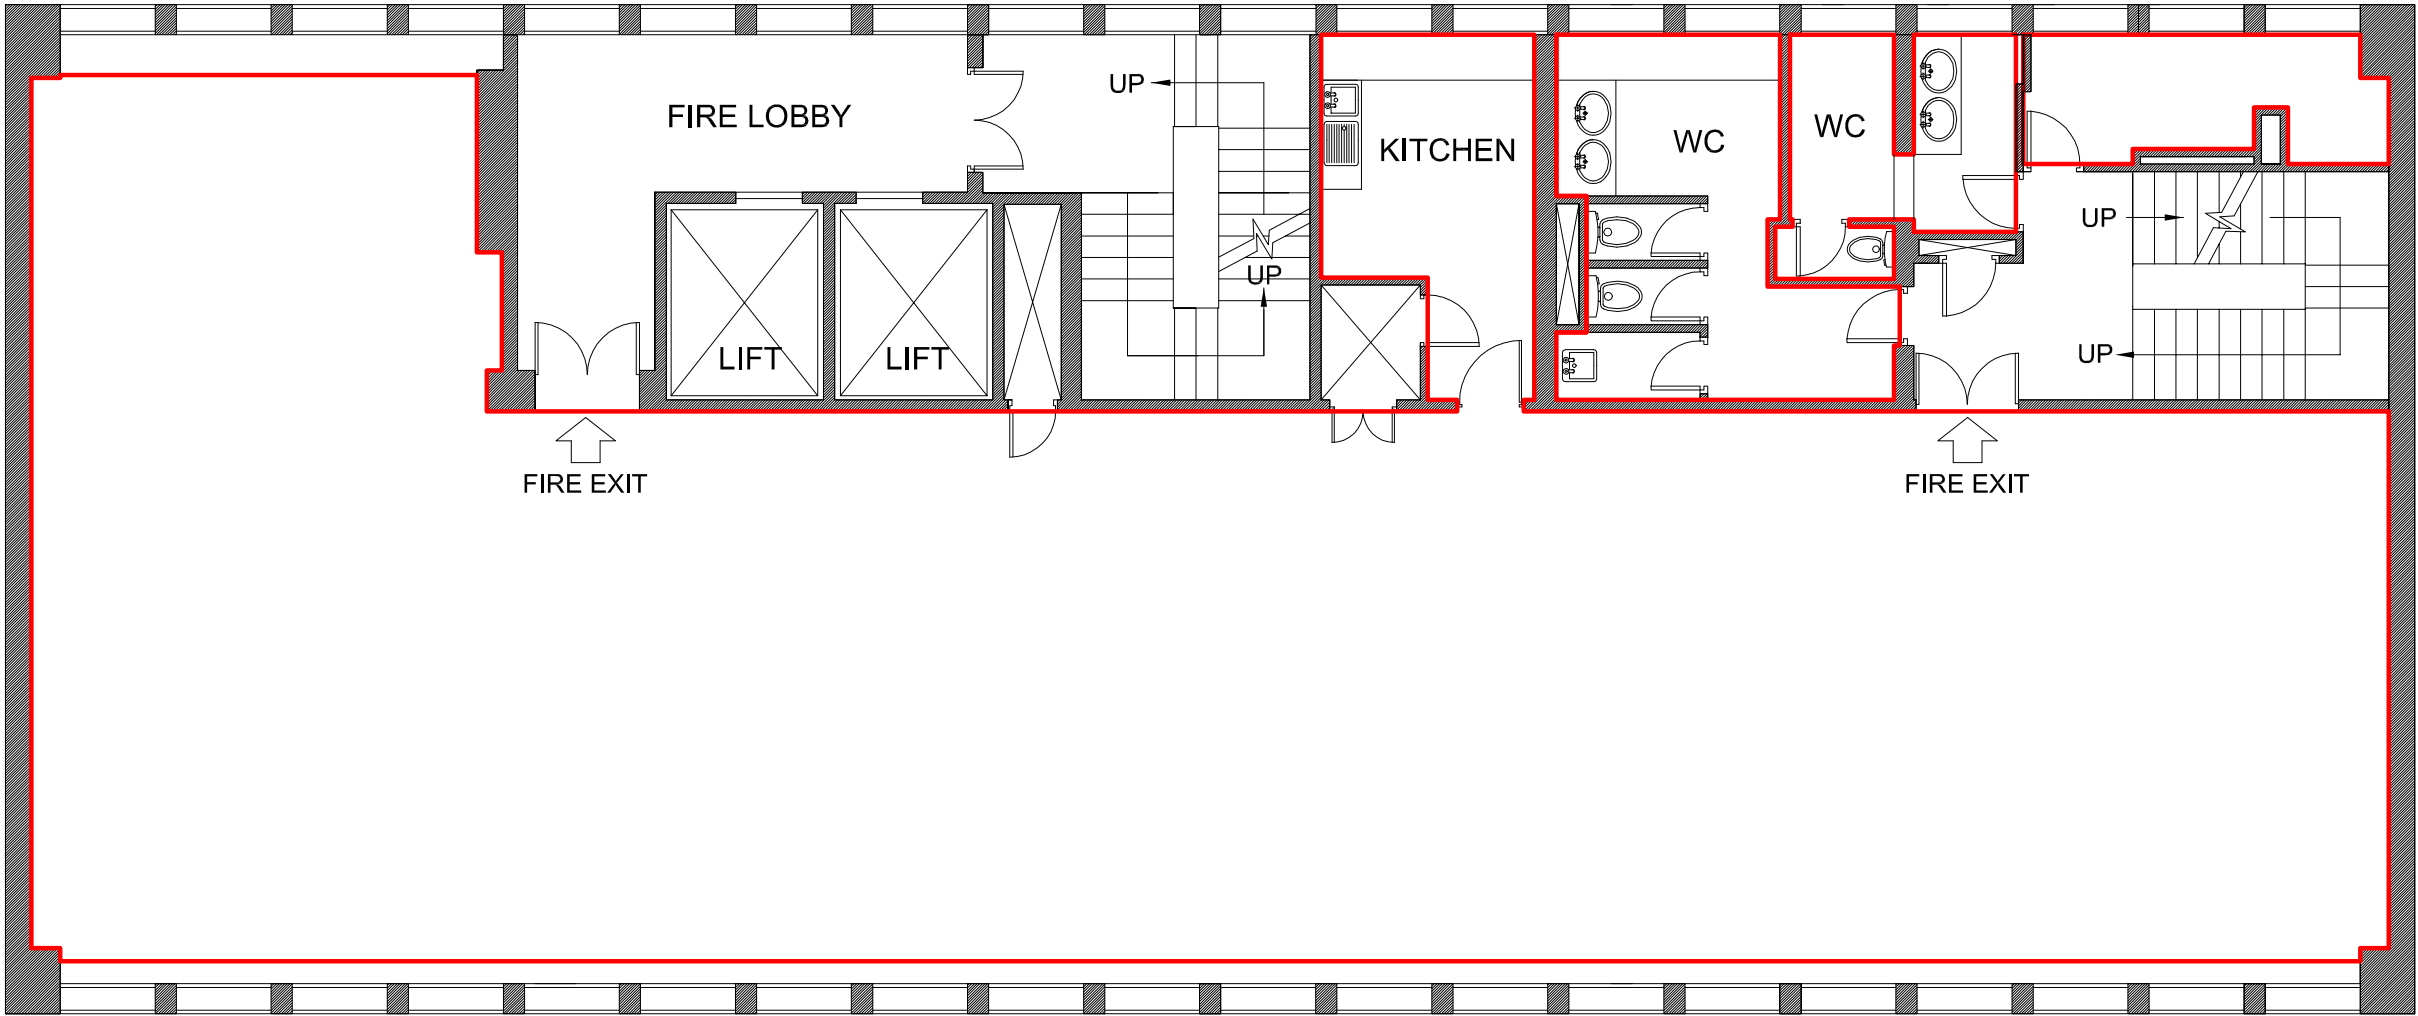

Legend:

 Existing Structure

LONDON, UK
137 HIGH HOLBORN
SECOND FLOOR

2 852 sq.ft net internal area
265 sqm net internal area

Area Toilets:
338 sq.ft (31.4 sqm)

REV	DATE	DESCRIPTION
-----	------	-------------

DO NOT SCALE FROM THIS DRAWING.
ALL DIMENSIONS TO BE CHECKED ON SITE.
© CHADWICK INTERNATIONAL



Chadwick International
Holborn Tower
137 High Holborn
London WC1V 6PW
Tel:+44(0)20 7269 0920
Fax:+44(0)20 7269 0929


ARCHITECTS . DESIGNERS . SPACE PLANNERS

Client
EC London and City Lit
3 Stukeley Street, Covent Garden,
London, WC2B 5LB

Project:
EC London / City Lit - Holborn Tower

Drawing Title:
Second Floor - EC London

DRAWING SCALE	CREATED BY	DATE
1:100 @ A2	NB	03.02.10
DRAWING NUMBER	REVISION	
2616-104Secondfloor	*	

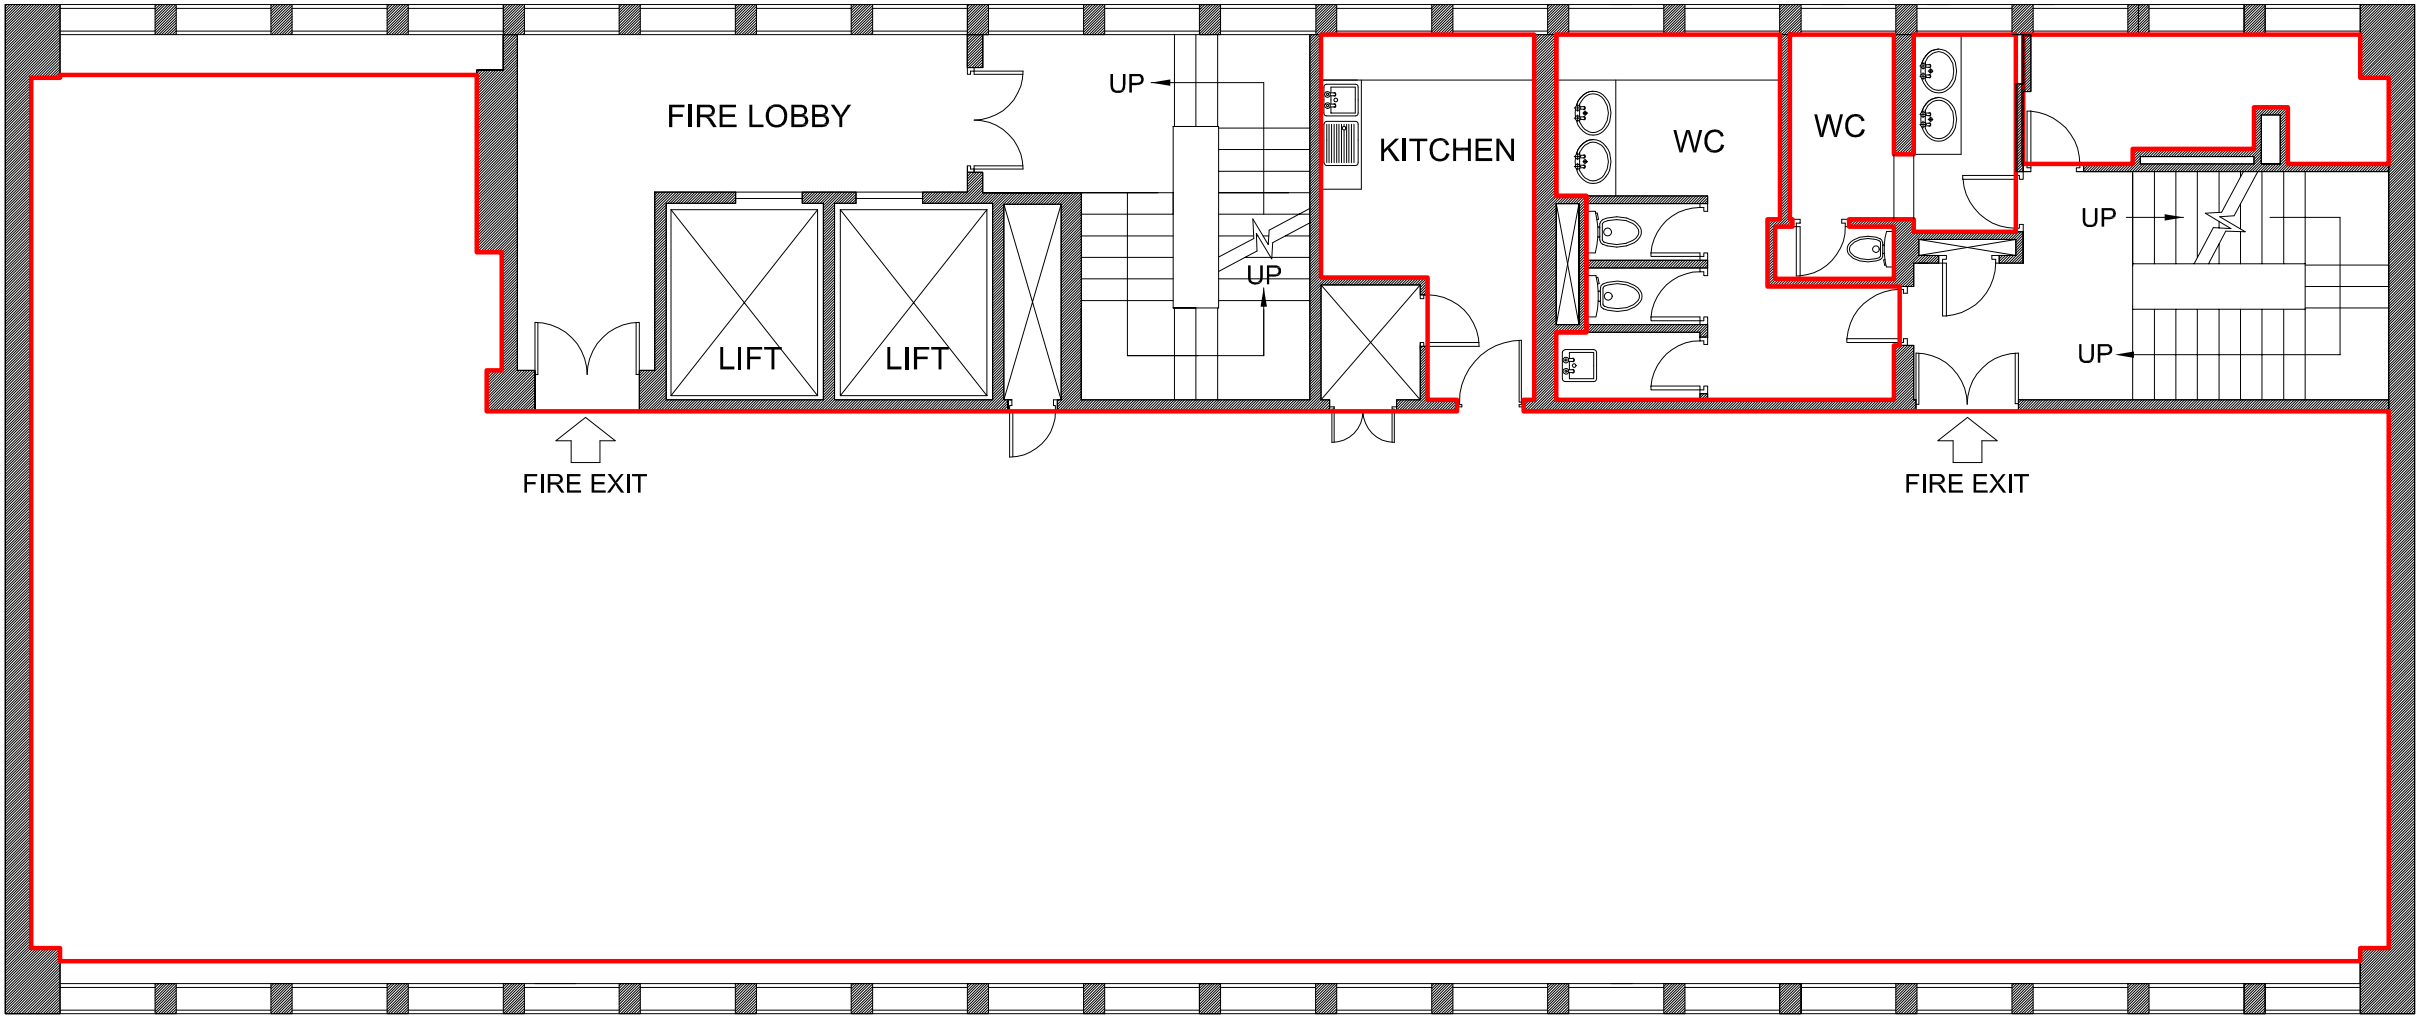

Legend:

 Existing Structure

LONDON, UK
137 HIGH HOLBORN
THIRD FLOOR

2 852 sq.ft net internal area
265 sqm net internal area

Area Toilets:
338 sq.ft (31.4 sqm)

REV	DATE	DESCRIPTION
-----	------	-------------

DO NOT SCALE FROM THIS DRAWING.
ALL DIMENSIONS TO BE CHECKED ON SITE.
© CHADWICK INTERNATIONAL



Chadwick International
Holborn Tower
137 High Holborn
London WC1V 6PW
Tel: +44(0)20 7269 0920
Fax: +44(0)20 7269 0929


ARCHITECTS . DESIGNERS . SPACE PLANNERS

Client
EC London and City Lit
3 Stukeley Street, Covent Garden,
London, WC2B 5LB

Project:
EC London / City Lit - Holborn Tower

Drawing Title:
Third Floor - EC London

DRAWING SCALE	CREATED BY	DATE
1:100 @ A2	NB	03.02.10
DRAWING NUMBER	REVISION	
2616-105thirdfloor	*	

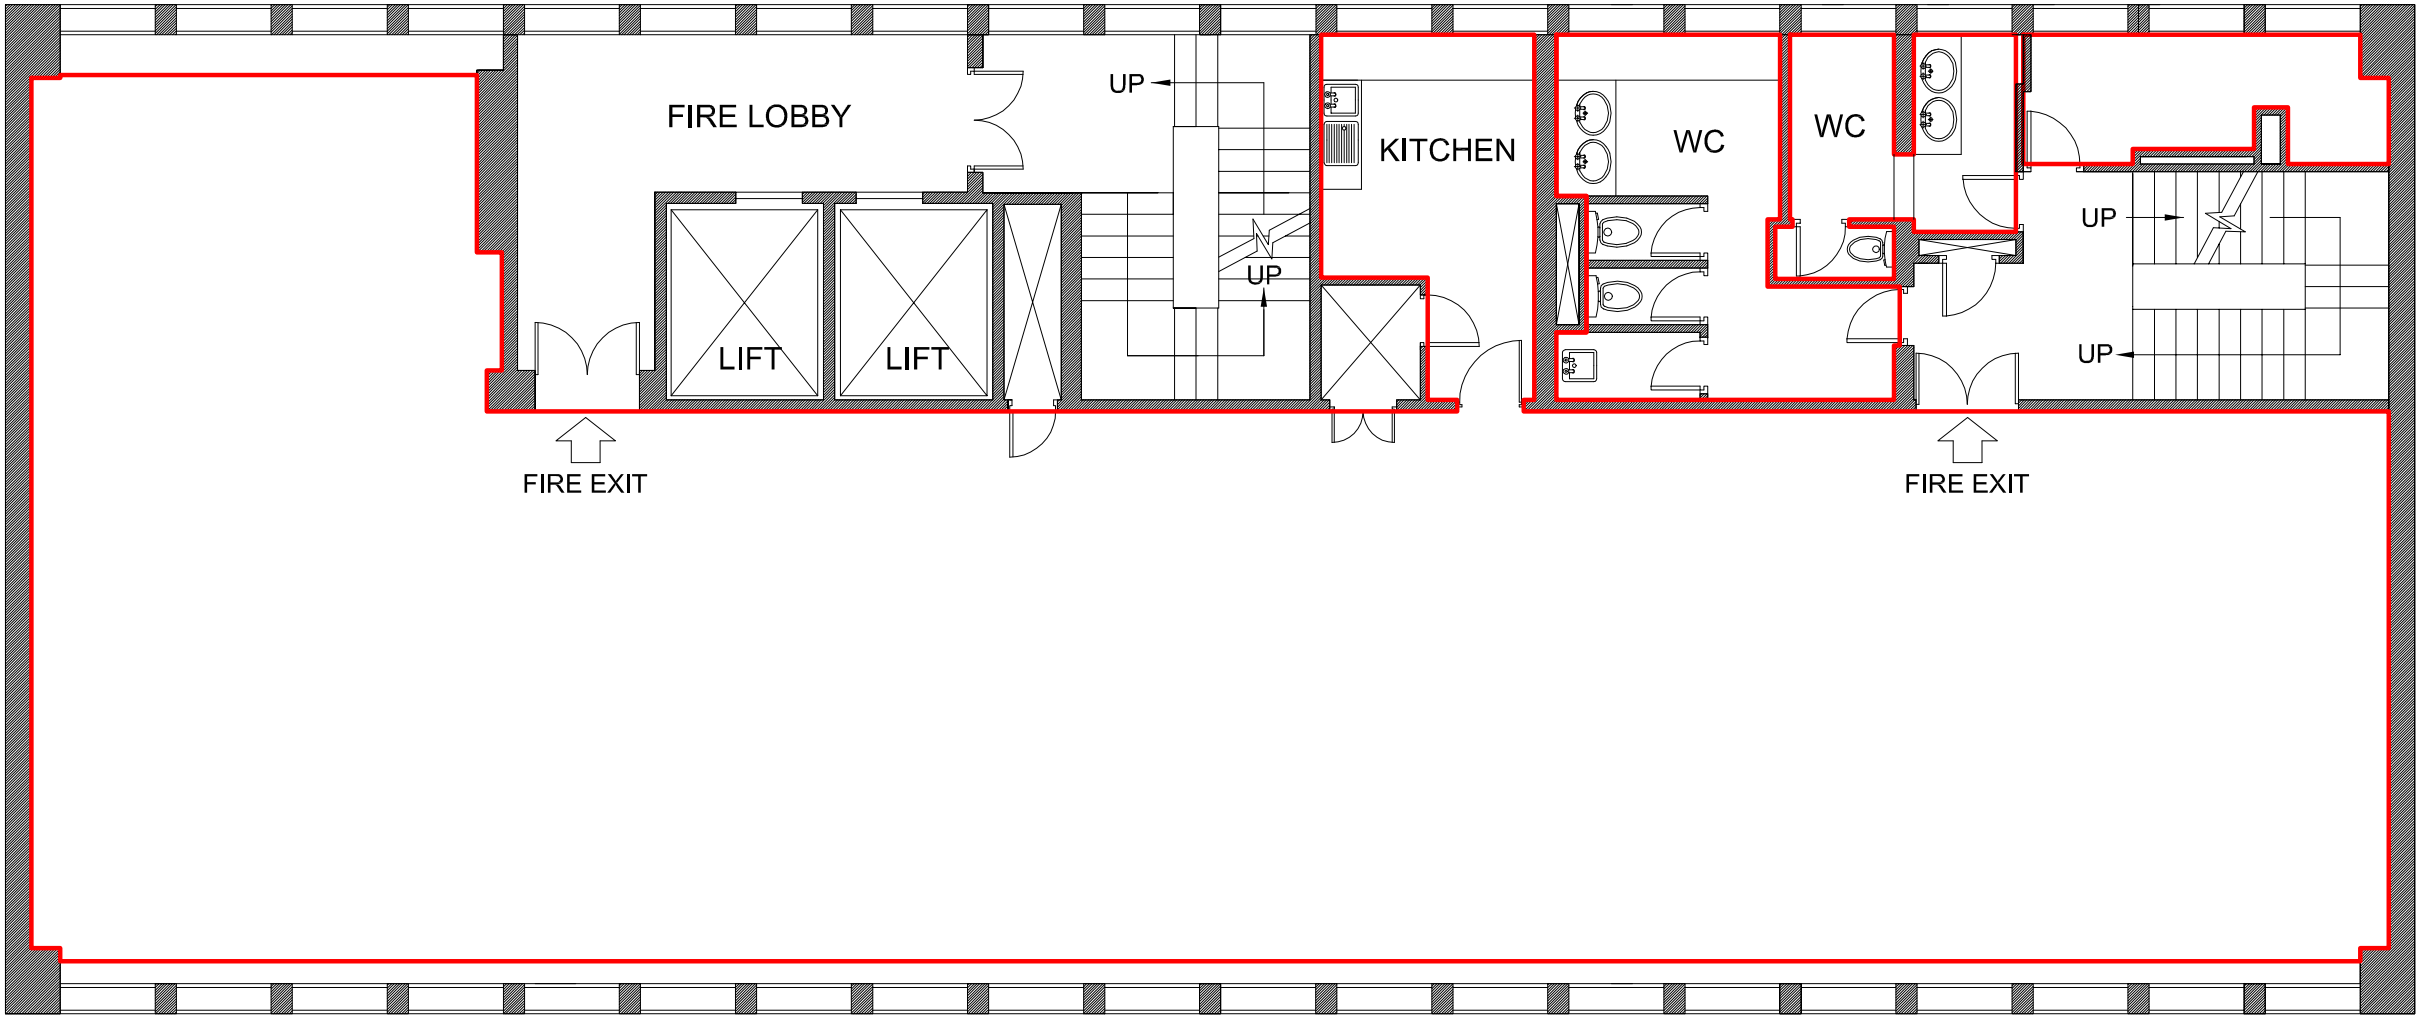

Legend:

 Existing Structure

LONDON, UK
137 HIGH HOLBORN
FOURTH FLOOR

2 852 sq.ft net internal area
265 sqm net internal area

Area Toilets:
338 sq.ft (31.4 sqm)

REV	DATE	DESCRIPTION
-----	------	-------------

DO NOT SCALE FROM THIS DRAWING.
ALL DIMENSIONS TO BE CHECKED ON SITE.
© CHADWICK INTERNATIONAL



Chadwick International
Holborn Tower
137 High Holborn
London WC1V 6PW
Tel: +44(0)20 7269 0920
Fax: +44(0)20 7269 0929


ARCHITECTS . DESIGNERS . SPACE PLANNERS

Client
EC London and City Lit
3 Stukeley Street, Covent Garden,
London, WC2B 5LB

Project:
EC London / City Lit - Holborn Tower

Drawing Title:
Fourth Floor - EC London

DRAWING SCALE	CREATED BY	DATE
1:100 @ A2	NB	03.02.10
DRAWING NUMBER	REVISION	
2616-106fourthfloor	*	

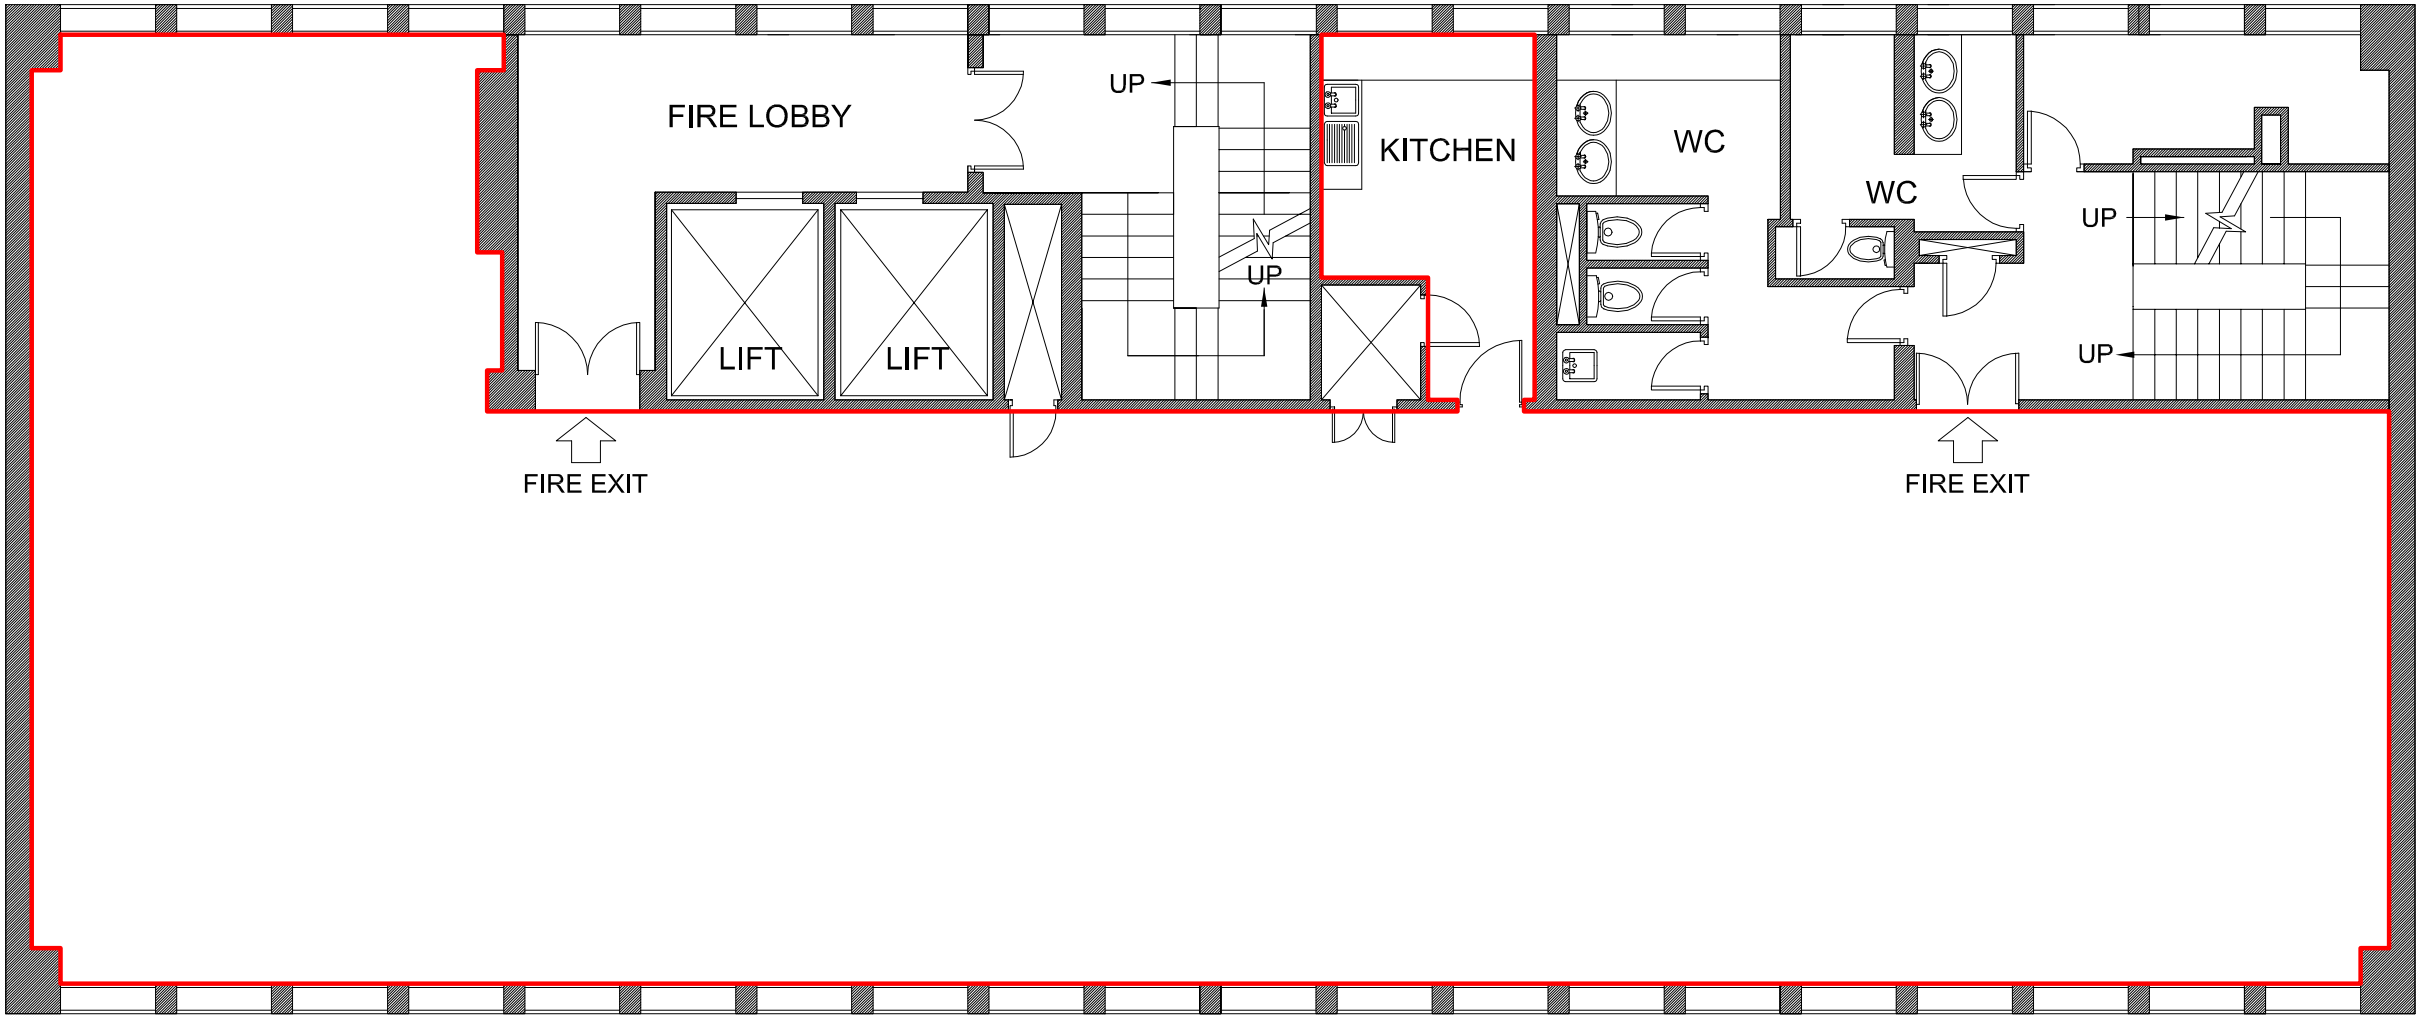

Legend:

 Existing Structure

LONDON, UK
137 HIGH HOLBORN
FIFTH FLOOR

2 982 sq.ft net internal area
277 sqm net internal area

Area Toilets:
338 sq.ft (31.4 sqm)

REV	DATE	DESCRIPTION
-----	------	-------------

DO NOT SCALE FROM THIS DRAWING.
ALL DIMENSIONS TO BE CHECKED ON SITE.
© CHADWICK INTERNATIONAL



Chadwick International
Holborn Tower
137 High Holborn
London WC1V 6PW
Tel:+44(0)20 7269 0920
Fax:+44(0)20 7269 0929


ARCHITECTS . DESIGNERS . SPACE PLANNERS

Client
EC London and City Lit
3 Stukeley Street, Covent Garden,
London, WC2B 5LB

Project:
EC London / City Lit - Holborn Tower

Drawing Title:
Fifth Floor - City Lit

DRAWING SCALE	CREATED BY	DATE
1:100 @ A2	NB	03.02.10
DRAWING NUMBER	REVISION	
2616-107fifthfloor	*	

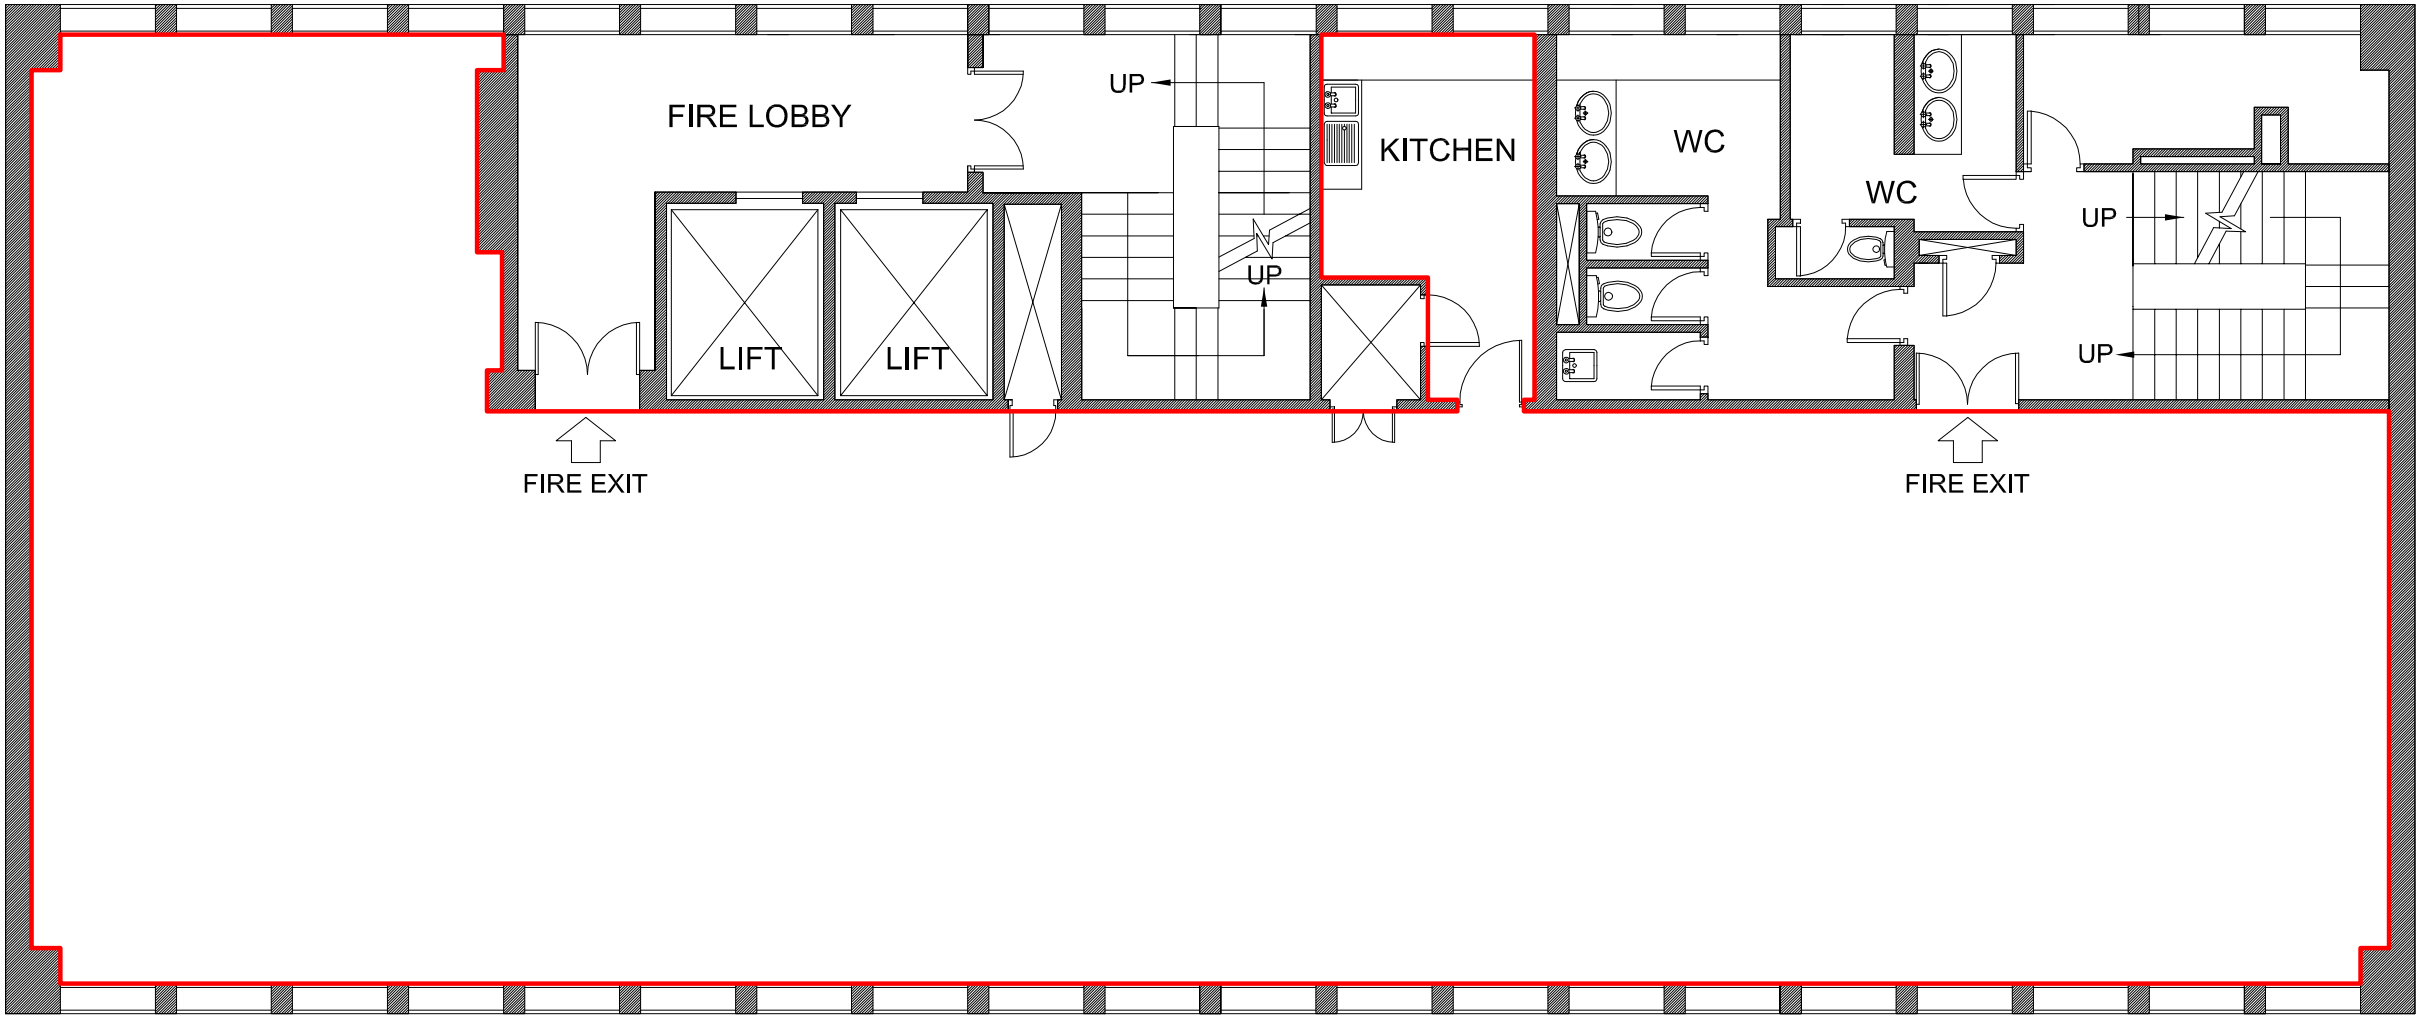

Legend:

Existing Structure

LONDON, UK
137 HIGH HOLBORN
SIXTH FLOOR

2 982 sq.ft net internal area
277 sqm net internal area

Area Toilets:
338 sq.ft (31.4 sqm)

REV	DATE	DESCRIPTION
-----	------	-------------

DO NOT SCALE FROM THIS DRAWING.
ALL DIMENSIONS TO BE CHECKED ON SITE.
© CHADWICK INTERNATIONAL



Chadwick International
Holborn Tower
137 High Holborn
London WC1V 6PW
Tel:+44(0)20 7269 0920
Fax:+44(0)20 7269 0929


ARCHITECTS . DESIGNERS . SPACE PLANNERS

Client
EC London and City Lit
3 Stukeley Street, Covent Garden,
London, WC2B 5LB

Project:
EC London / City Lit - Holborn Tower

Drawing Title:
Sixth Floor - City Lit

DRAWING SCALE	CREATED BY	DATE
1:100 @ A2	NB	03.02.10
DRAWING NUMBER	REVISION	
2616-108sixthfloor	*	

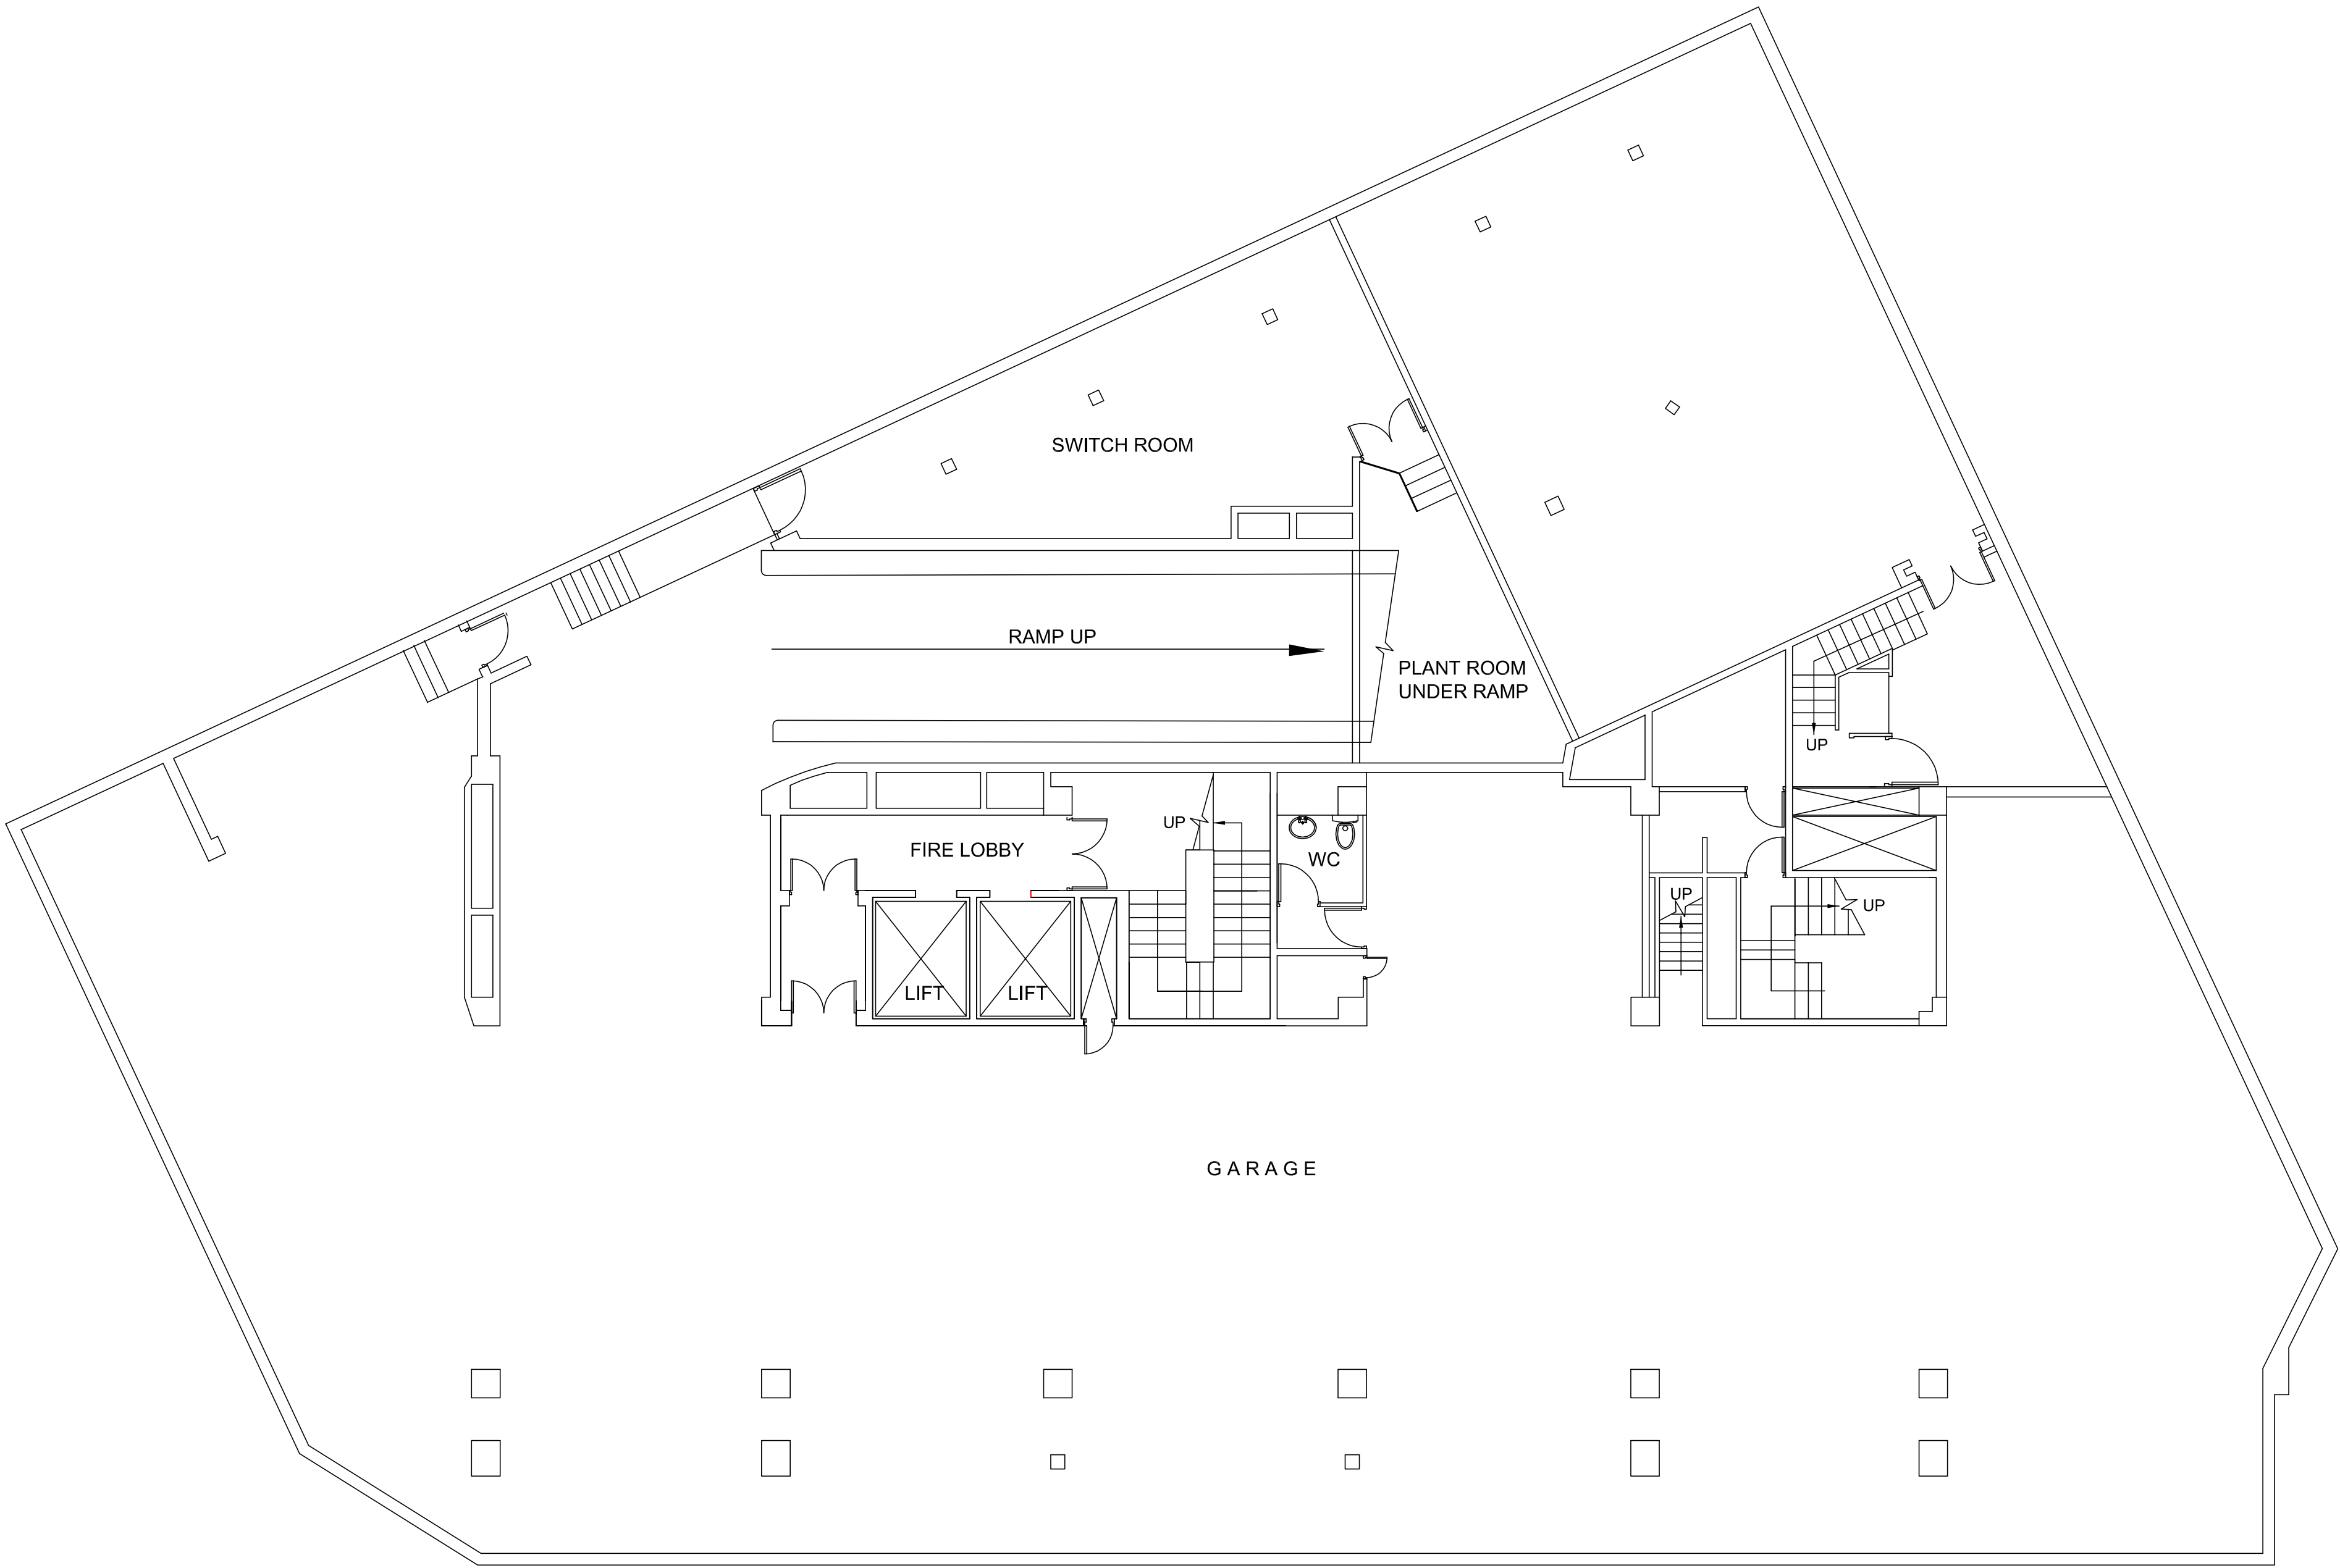

LONDON, UK
137 HIGH HOLBORN
BASEMENT

1 292 sq.ft net internal area
120 sqm net internal area

REV	DATE	DESCRIPTION
-----	------	-------------

DO NOT SCALE FROM THIS DRAWING.
ALL DIMENSIONS TO BE CHECKED ON SITE.
© CHADWICK INTERNATIONAL



Chadwick International
Holborn Tower
137 High Holborn
London WC1V 6PW
Tel: +44(0)20 7269 0920
Fax: +44(0)20 7269 0929


ARCHITECTS . DESIGNERS . SPACE PLANNERS

Client
EC London and City Lit
3 Stukeley Street, Covent Garden,
London, WC2B 5LB

Project:
EC London / City Lit - Holborn Tower

Drawing Title:
Basement

DRAWING SCALE	CREATED BY	DATE
1:100 @ A2	AB	09.02.10
DRAWING NUMBER	REVISION	
2616-101B	*	

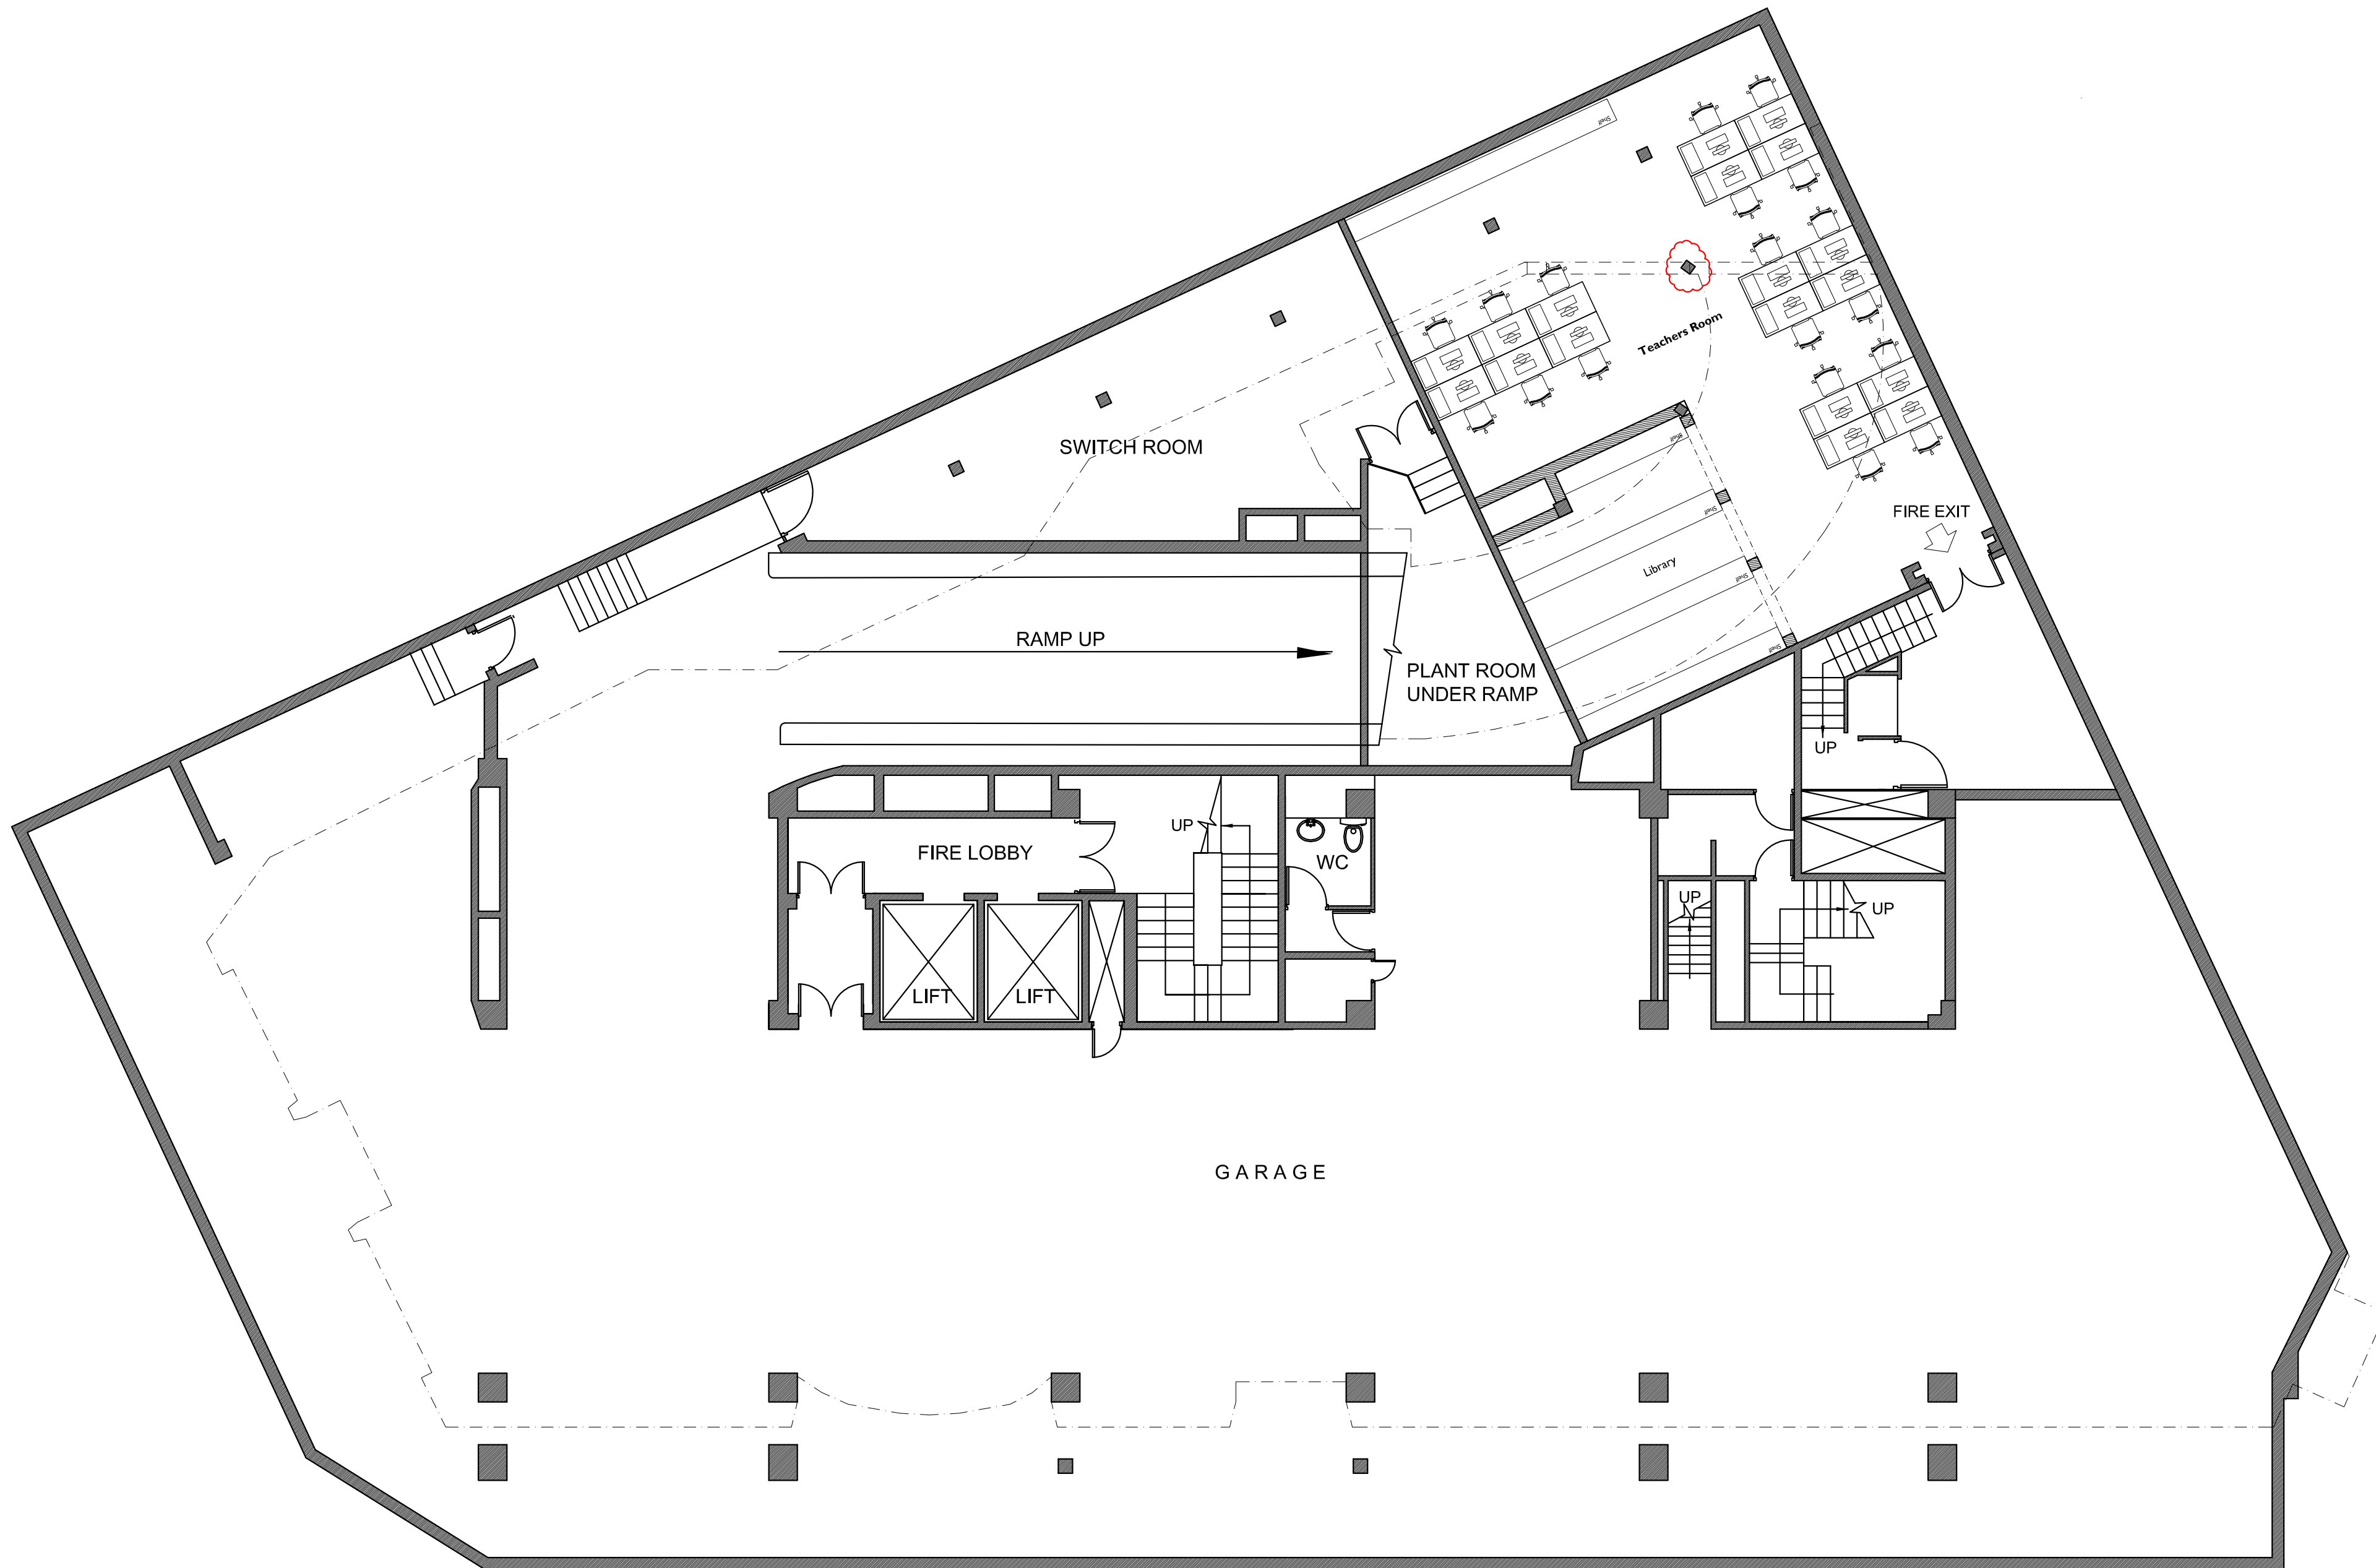

LONDON, UK
137 HIGH HOLBORN
BASEMENT

1 292 sq.ft net internal area
120 sqm net internal area

REV	DATE	DESCRIPTION
A	22.02.10	Furniture layout changed
B	11.08.10	changes to layout - strong room structural changes

DO NOT SCALE FROM THIS DRAWING.
ALL DIMENSIONS TO BE CHECKED ON SITE.
© CHADWICK INTERNATIONAL



Chadwick International
Holborn Tower
137 High Holborn
London WC1V 6PW
Tel: +44(0)20 7269 0920
Fax: +44(0)20 7269 0929

ARCHITECTS . DESIGNERS . SPACE PLANNERS

Client
EC London and City Lit
3 Stukeley Street, Covent Garden,
London, WC2B 5LB

Project:
EC London / City Lit - Holborn Tower

Drawing Title:
Proposed Layout Basement

DRAWING SCALE	REVISED BY	DATE
1:100 @ A2	AB	11.08.10
DRAWING NUMBER	REVISION	
2616-GA101B	B	



Legend:

Existing Structure

New Walls

LONDON, UK
137 HIGH HOLBORN
GROUND FLOOR

REV	DATE	DESCRIPTION
A	12.02.10	desk in admin area added
B	17.02.10	cafe flue extraction added
C	22.02.10	Stair Lobby added, door to stairs blocked
D	26.07.10	Mezzanine walkway extended
E	27.07.10	Mezzanine extended

DO NOT SCALE FROM THIS DRAWING.
ALL DIMENSIONS TO BE CHECKED ON SITE.
© CHADWICK INTERNATIONAL



CHADWICK*
space economy + design

Chadwick International
Holborn Tower
137 High Holborn
London WC1V 6PW
Tel:+44(0)20 7269 0920
Fax:+44(0)20 7269 0929

ARCHITECTS . DESIGNERS . SPACE PLANNERS

Client
EC London and City Lit
3 Stukeley Street, Covent Garden,
London, WC2B 5LB

Project:
EC London / City Lit - Holborn Tower

Drawing Title:
Proposed Layout Ground Floor - EC London

DRAWING SCALE	REVISED BY	DATE
1:100 @ A2	AB	27.07.10
DRAWING NUMBER	REVISION	
2616-GA102GF	E	


Legend:

Existing Structure

New Walls

LONDON, UK
137 HIGH HOLBORN
SECOND FLOOR

2 852 sq.ft net internal area
265 sqm net internal area

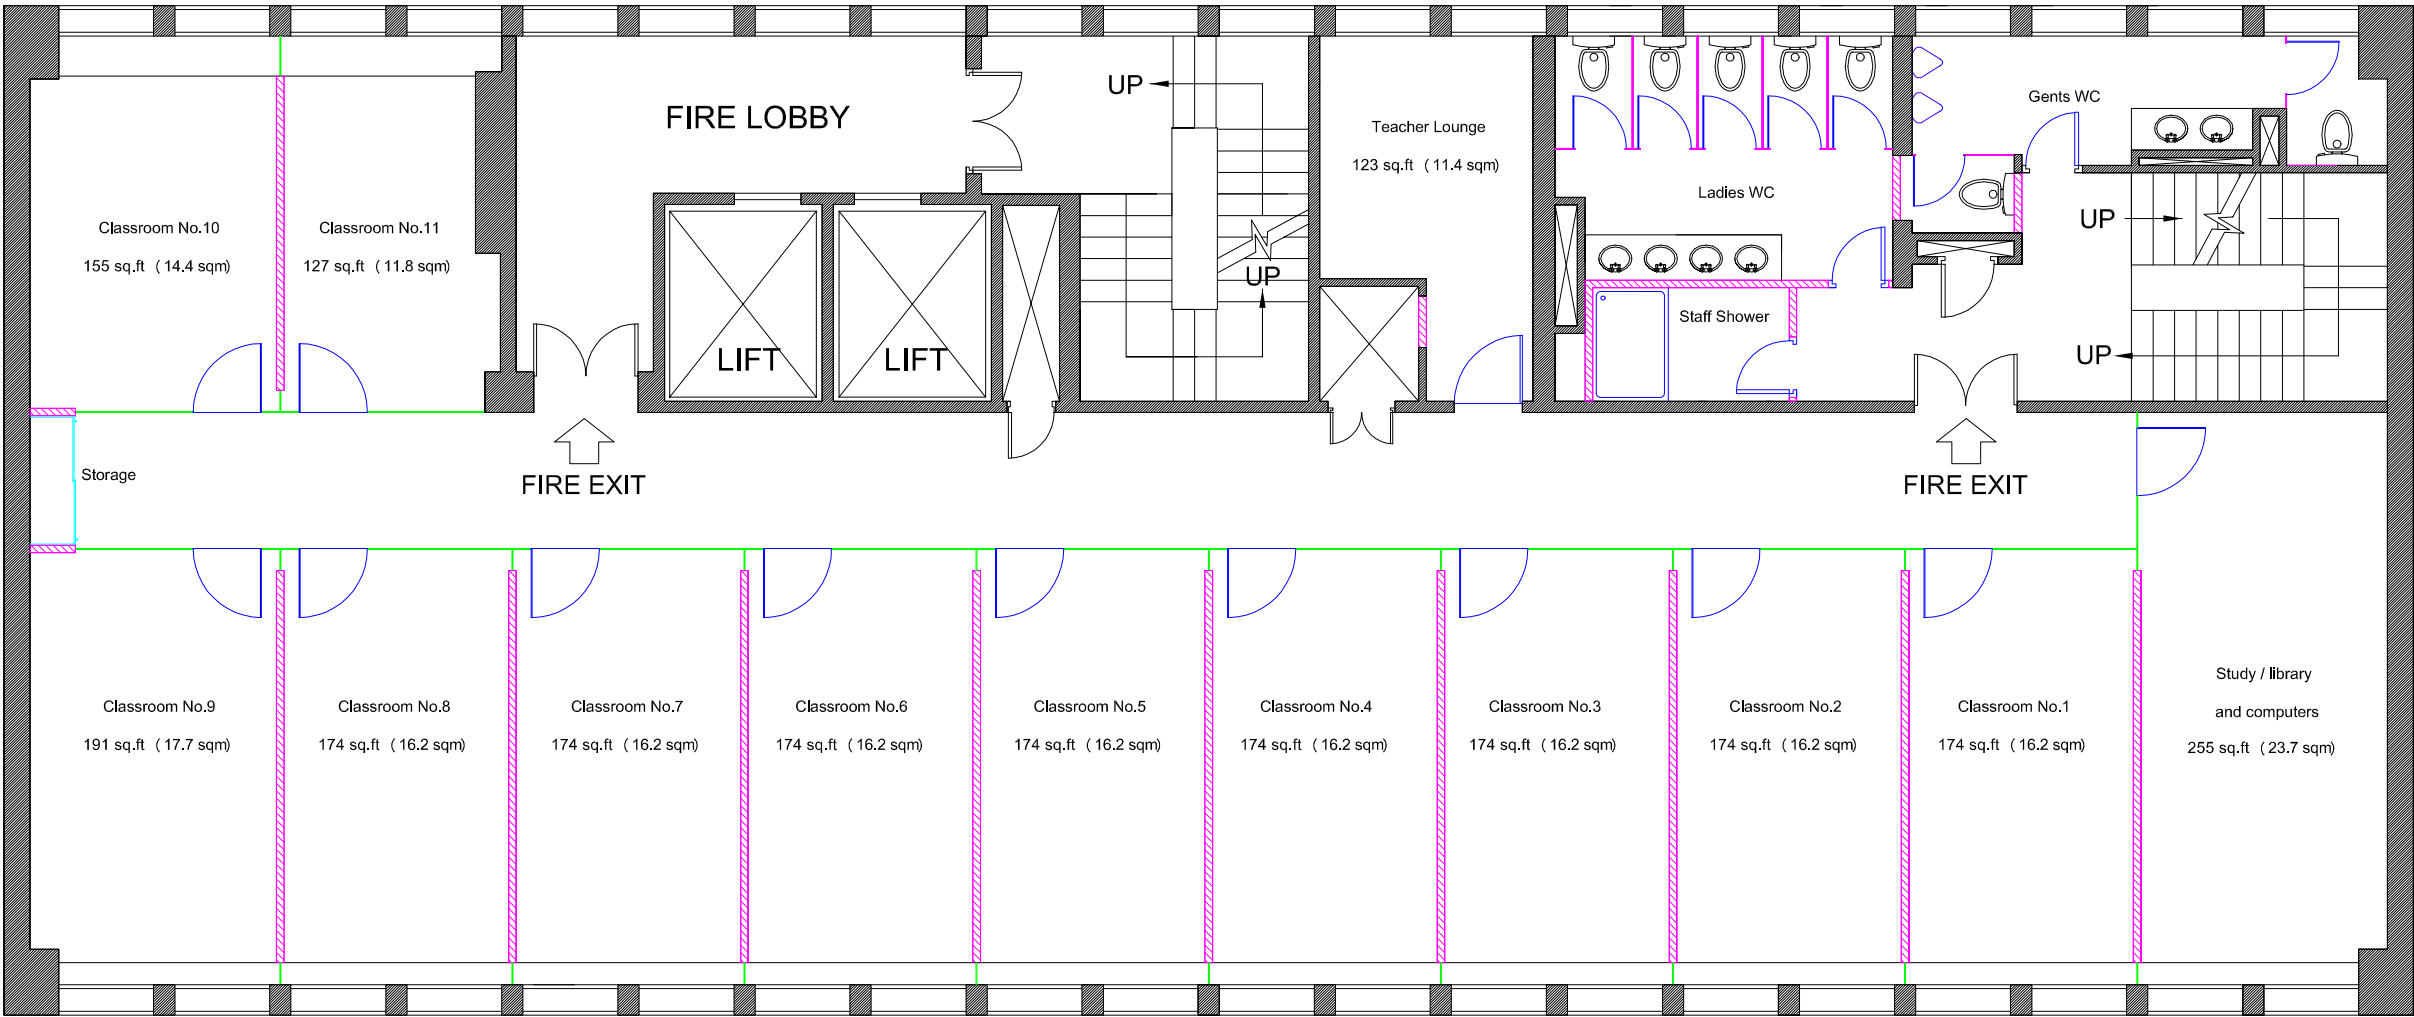

REV	DATE	DESCRIPTION
-----	------	-------------

DO NOT SCALE FROM THIS DRAWING.
ALL DIMENSIONS TO BE CHECKED ON SITE.
© CHADWICK INTERNATIONAL



Chadwick International
Holborn Tower
137 High Holborn
London WC1V 6PW
Tel:+44(0)20 7269 0920
Fax:+44(0)20 7269 0929

ARCHITECTS . DESIGNERS . SPACE PLANNERS

Client
EC London and City Lit
3 Stukeley Street, Covent Garden,
London, WC2B 5LB

Project:
EC London / City Lit - Holborn Tower

Drawing Title:
Proposed Layout Second Floor - EC London

DRAWING SCALE	CREATED BY	DATE
1:100 @ A2	NB	03.02.10
DRAWING NUMBER	REVISION	
2616-GA104secondfloor	*	


Legend:

Existing Structure

New Walls

LONDON, UK
137 HIGH HOLBORN
THIRD FLOOR

2 852 sq.ft net internal area
265 sqm net internal area

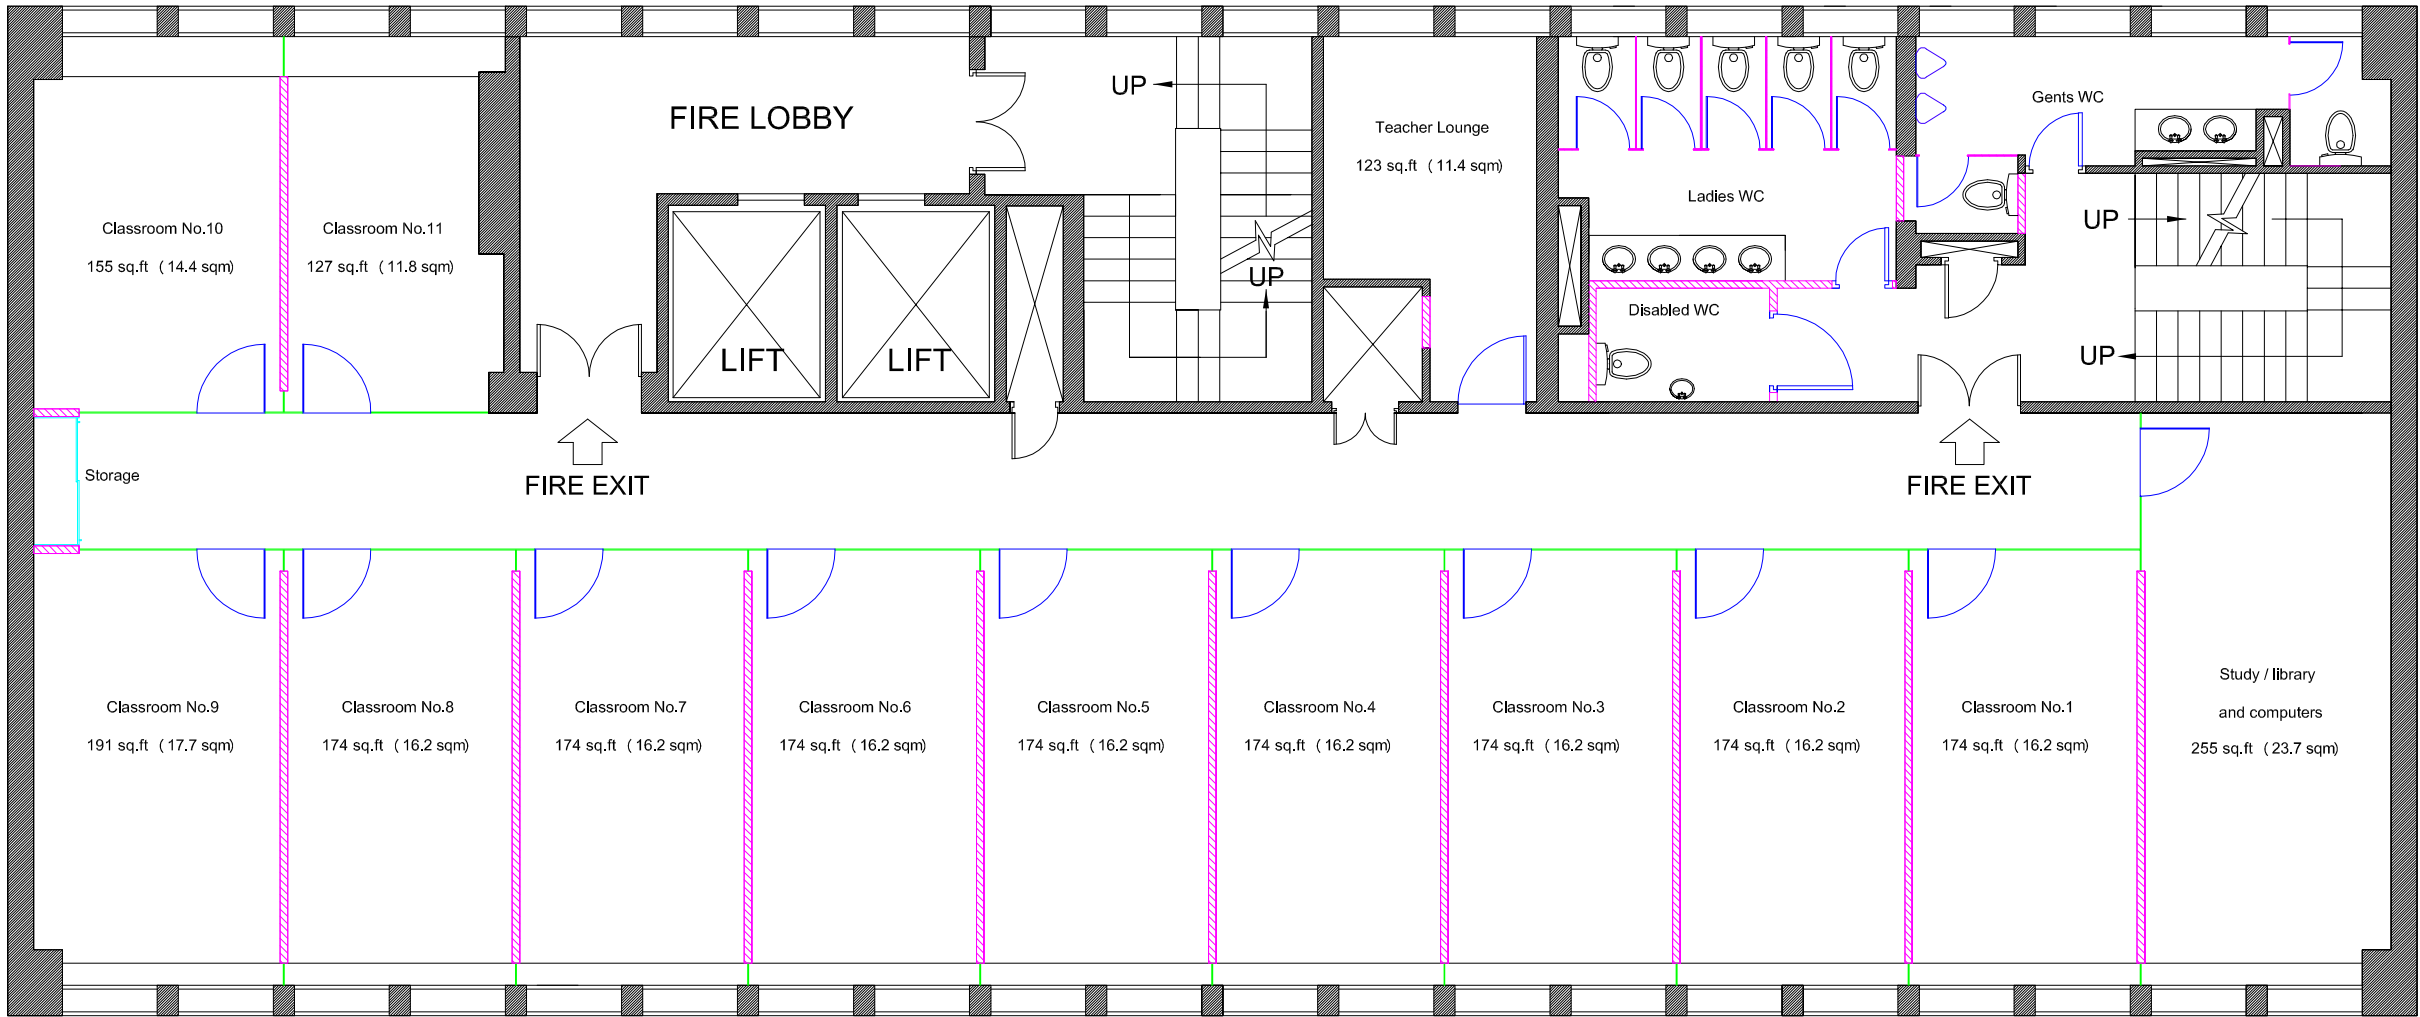

REV	DATE	DESCRIPTION
-----	------	-------------

DO NOT SCALE FROM THIS DRAWING.
ALL DIMENSIONS TO BE CHECKED ON SITE.
© CHADWICK INTERNATIONAL



Chadwick International
Holborn Tower
137 High Holborn
London WC1V 6PW
Tel:+44(0)20 7269 0920
Fax:+44(0)20 7269 0929

ARCHITECTS . DESIGNERS . SPACE PLANNERS

Client
EC London and City Lit
3 Stukeley Street, Covent Garden,
London, WC2B 5LB

Project:
EC London / City Lit - Holborn Tower

Drawing Title:
Proposed Layout Third Floor - EC London

DRAWING SCALE	CREATED BY	DATE
1:100 @ A2	NB	03.02.10
DRAWING NUMBER	REVISION	
2616-GA105thirdfloor	*	


Legend:

Existing Structure

New Walls

LONDON, UK
137 HIGH HOLBORN
FOURTH FLOOR

2 852 sq.ft net internal area
265 sqm net internal area

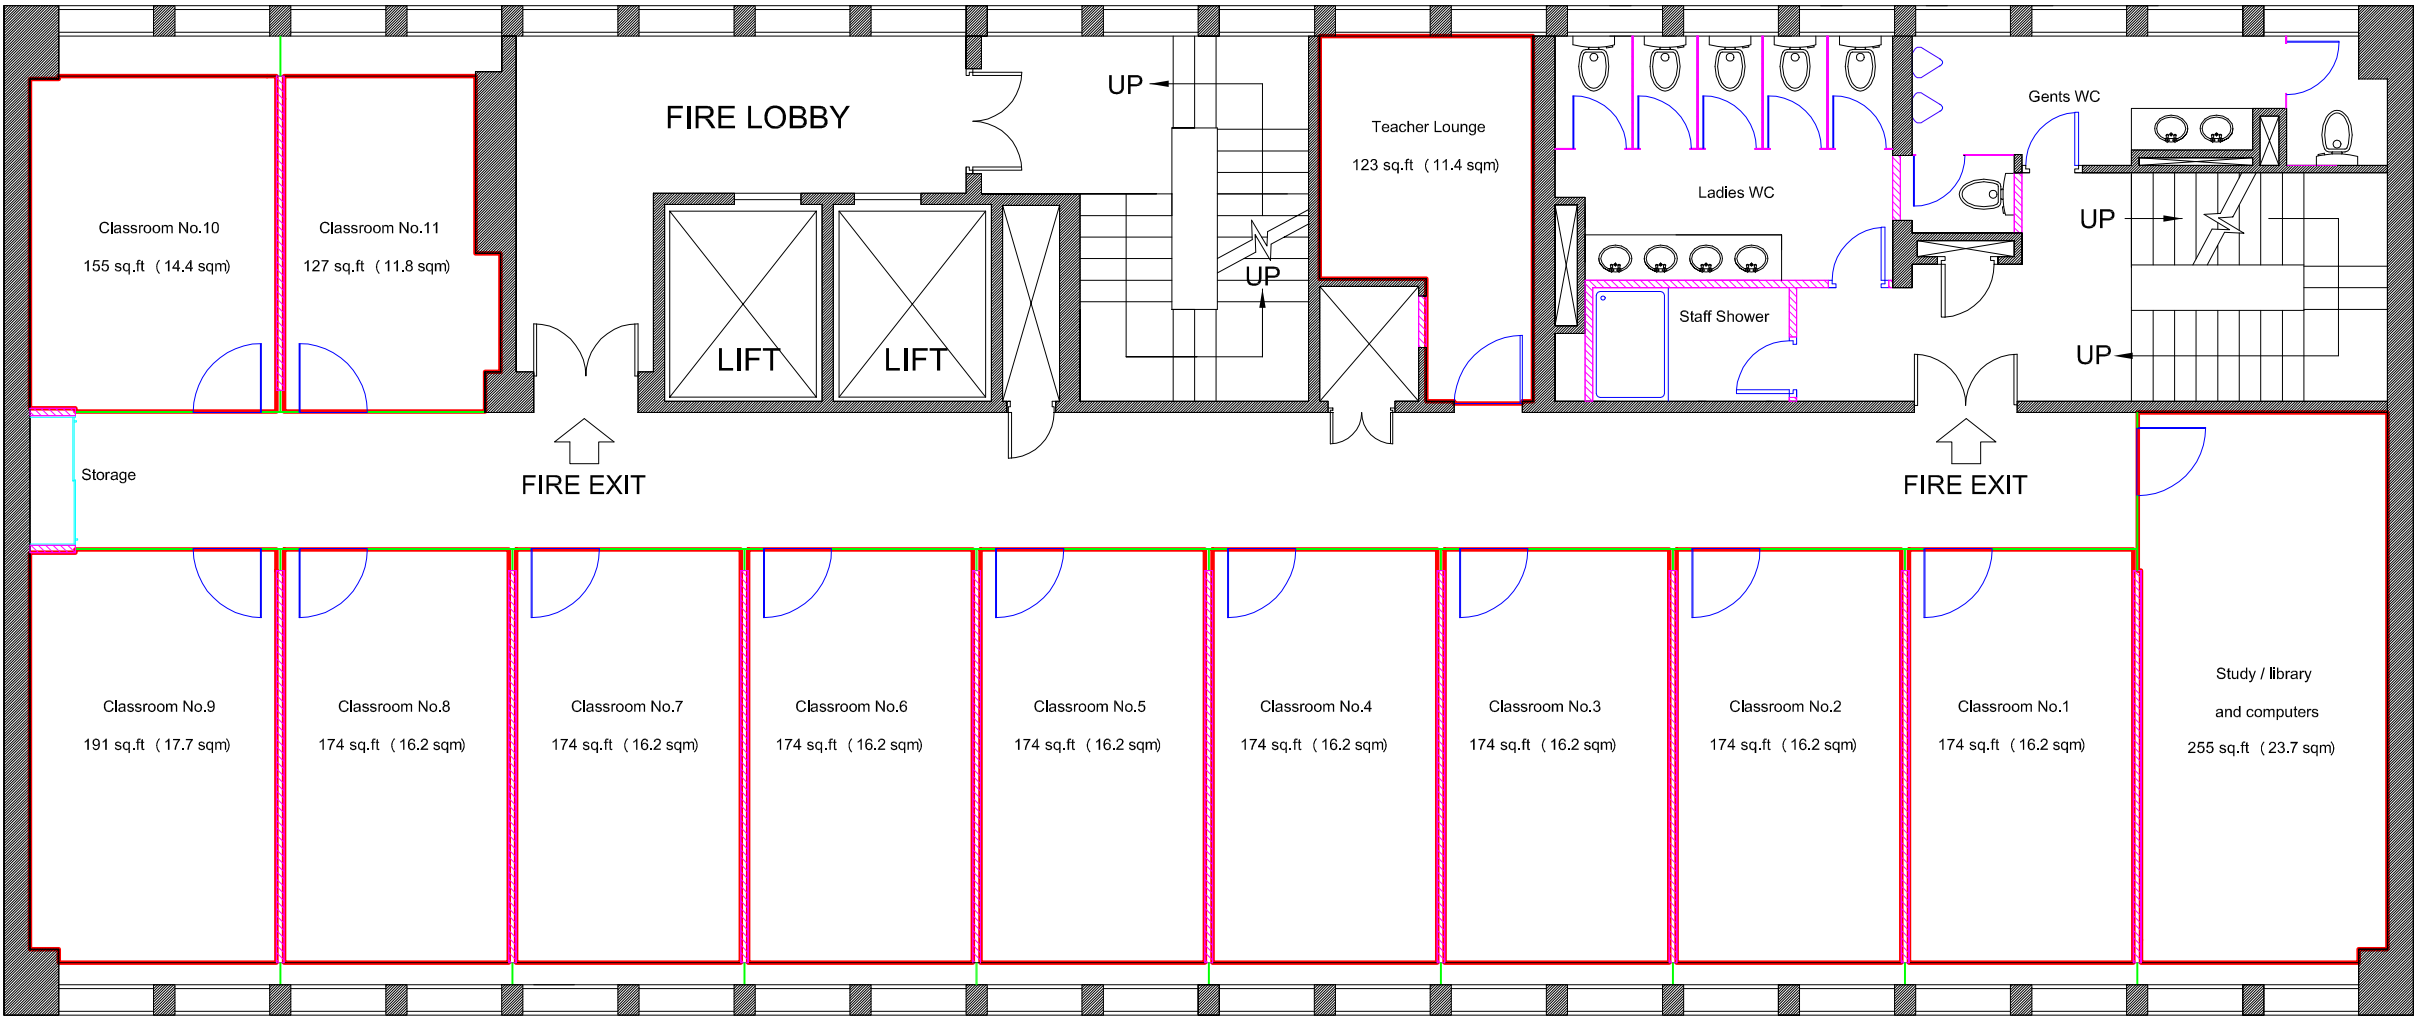

REV	DATE	DESCRIPTION
-----	------	-------------

DO NOT SCALE FROM THIS DRAWING.
ALL DIMENSIONS TO BE CHECKED ON SITE.
© CHADWICK INTERNATIONAL



Chadwick International
Holborn Tower
137 High Holborn
London WC1V 6PW
Tel:+44(0)20 7269 0920
Fax:+44(0)20 7269 0929


ARCHITECTS . DESIGNERS . SPACE PLANNERS

Client
EC London and City Lit
3 Stukeley Street, Covent Garden,
London, WC2B 5LB

Project:
EC London / City Lit - Holborn Tower

Drawing Title:
Proposed Layout Fourth Floor - EC London

DRAWING SCALE	CREATED BY	DATE
1:100 @ A2	NB	03.02.10
DRAWING NUMBER	REVISION	
2616-GA106fourthfloor	*	

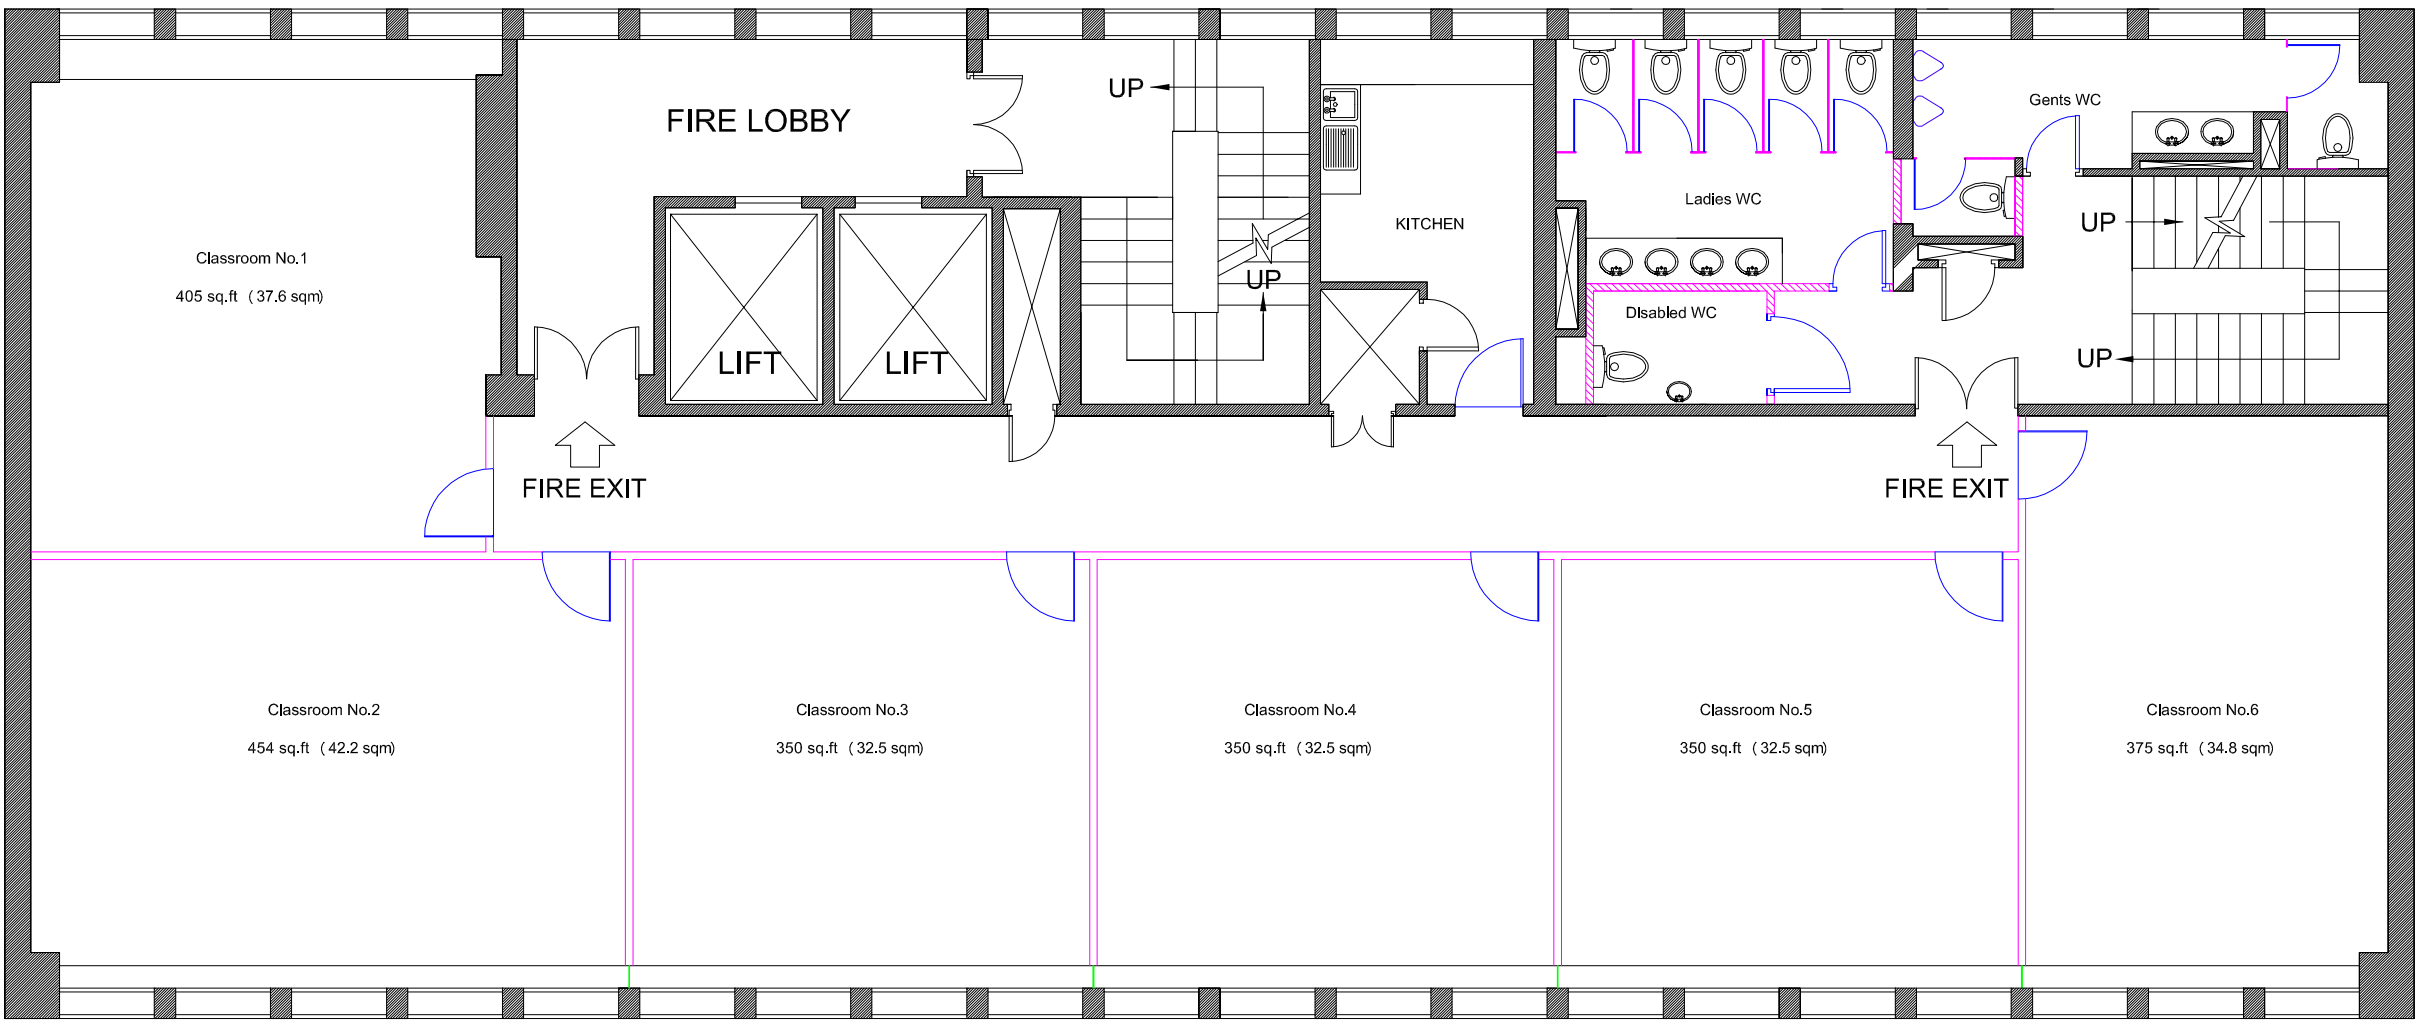

- Legend:
- Existing Structure
 - New Walls

LONDON, UK
137 HIGH HOLBORN
FIFTH FLOOR

2 982 sq.ft net internal area
277 sqm net internal area

REV	DATE	DESCRIPTION
-----	------	-------------

DO NOT SCALE FROM THIS DRAWING.
ALL DIMENSIONS TO BE CHECKED ON SITE.
© CHADWICK INTERNATIONAL



Chadwick International
Holborn Tower
137 High Holborn
London WC1V 6PW
Tel:+44(0)20 7269 0920
Fax:+44(0)20 7269 0929

ARCHITECTS . DESIGNERS . SPACE PLANNERS

Client
EC London and City Lit
3 Stukeley Street, Covent Garden,
London, WC2B 5LB

Project:
EC London / City Lit - Holborn Tower

Drawing Title:
Proposed Layout Fifth Floor - City Lit

DRAWING SCALE	CREATED BY	DATE
1:100 @ A2	NB	03.02.10
DRAWING NUMBER	REVISION	
2616-GA107fifthfloor	*	


Legend:

Existing Structure

New Walls

LONDON, UK
137 HIGH HOLBORN
SIXTH FLOOR

2 982 sq.ft net internal area
277 sqm net internal area

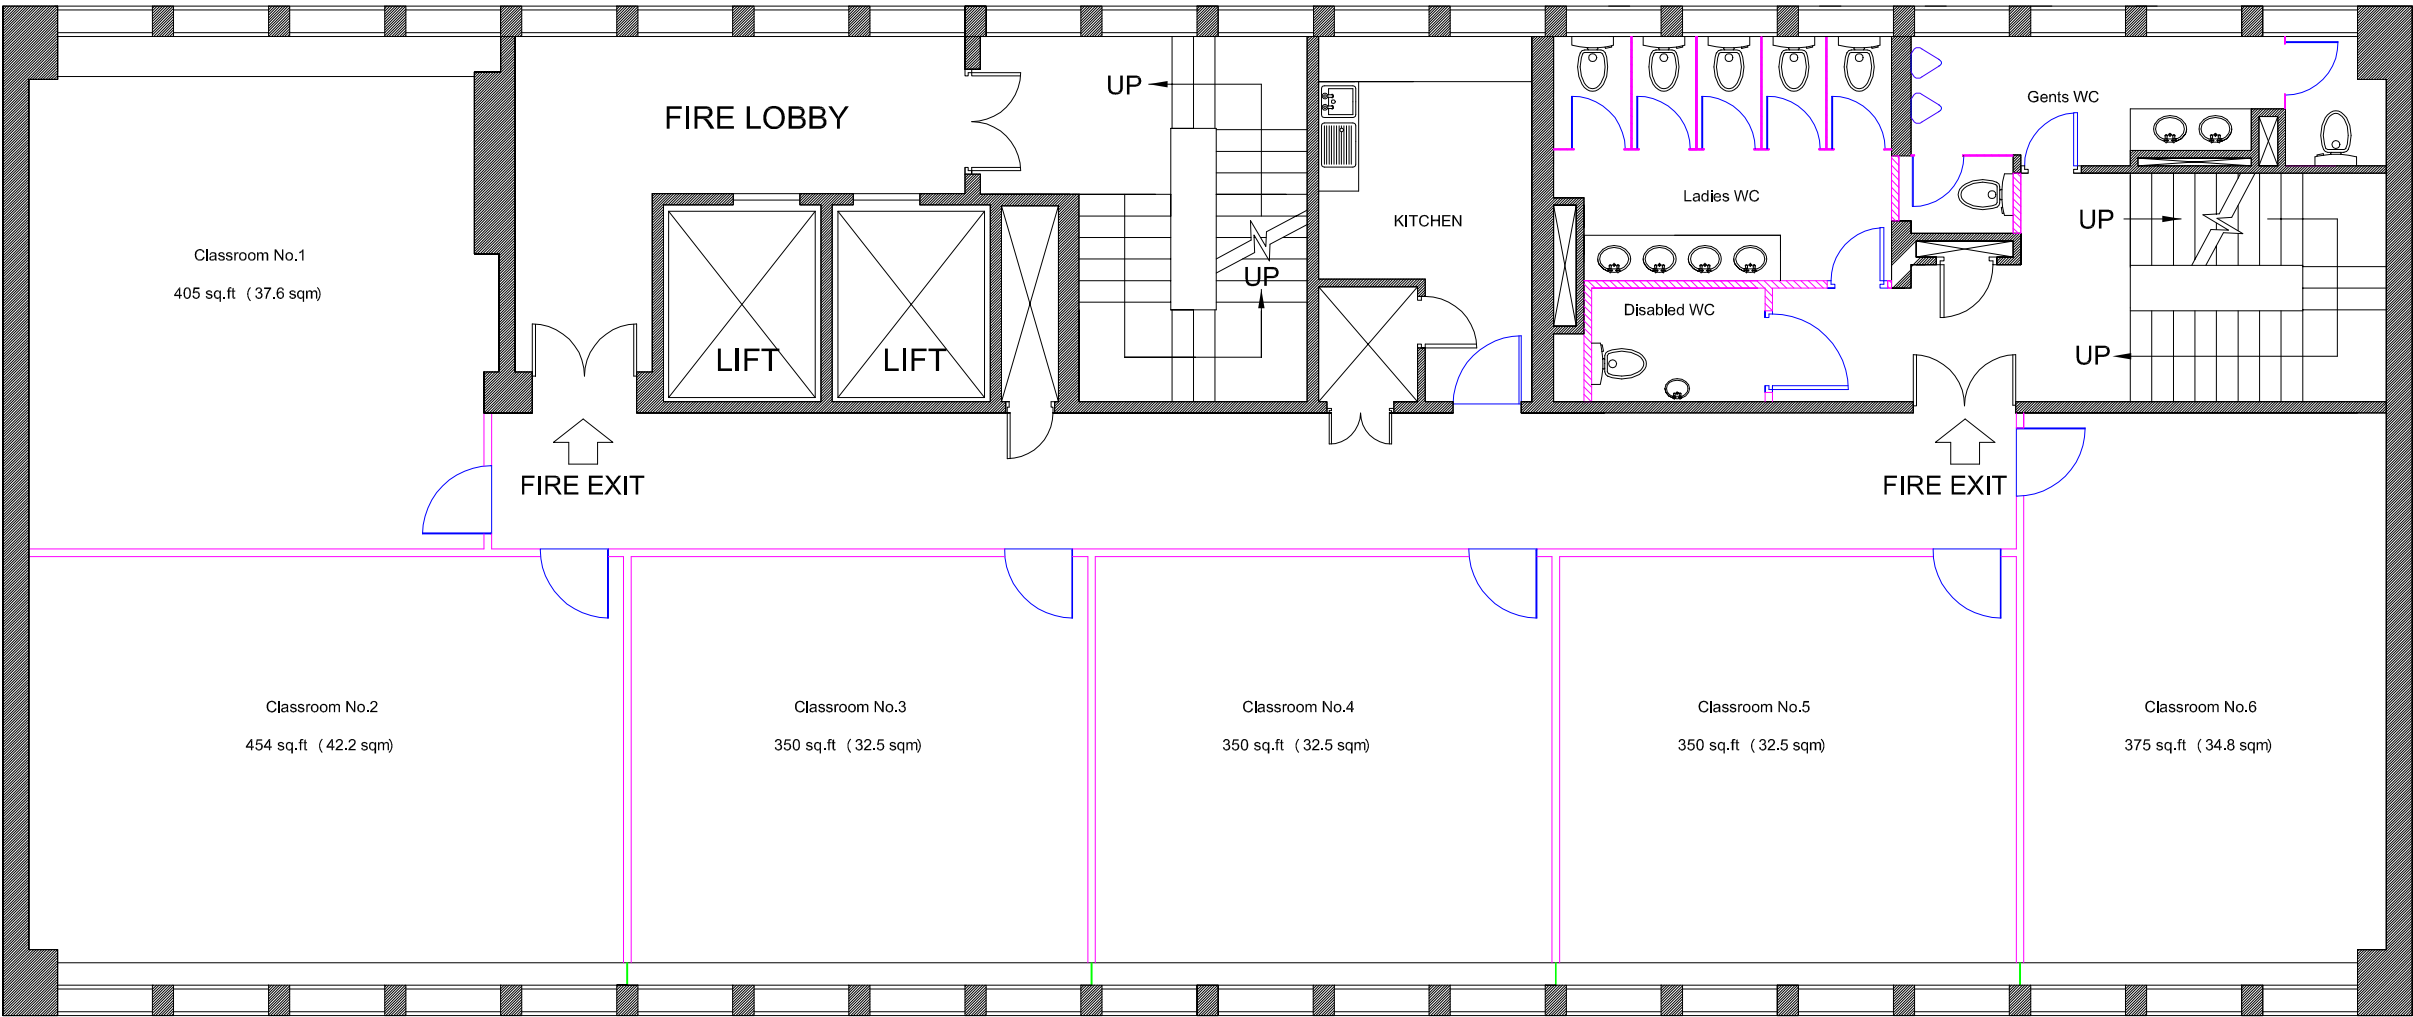

REV	DATE	DESCRIPTION
-----	------	-------------

DO NOT SCALE FROM THIS DRAWING.
ALL DIMENSIONS TO BE CHECKED ON SITE.
© CHADWICK INTERNATIONAL



Chadwick International
Holborn Tower
137 High Holborn
London WC1V 6PW
Tel: +44(0)20 7269 0920
Fax: +44(0)20 7269 0929


ARCHITECTS . DESIGNERS . SPACE PLANNERS

Client
EC London and City Lit
3 Stukeley Street, Covent Garden,
London, WC2B 5LB

Project:
EC London / City Lit - Holborn Tower

Drawing Title:
Proposed Layout Sixth Floor - City Lit

DRAWING SCALE	CREATED BY	DATE
1:100 @ A2	NB	03.02.10
DRAWING NUMBER	REVISION	
2616-GA108sixthfloor	*	

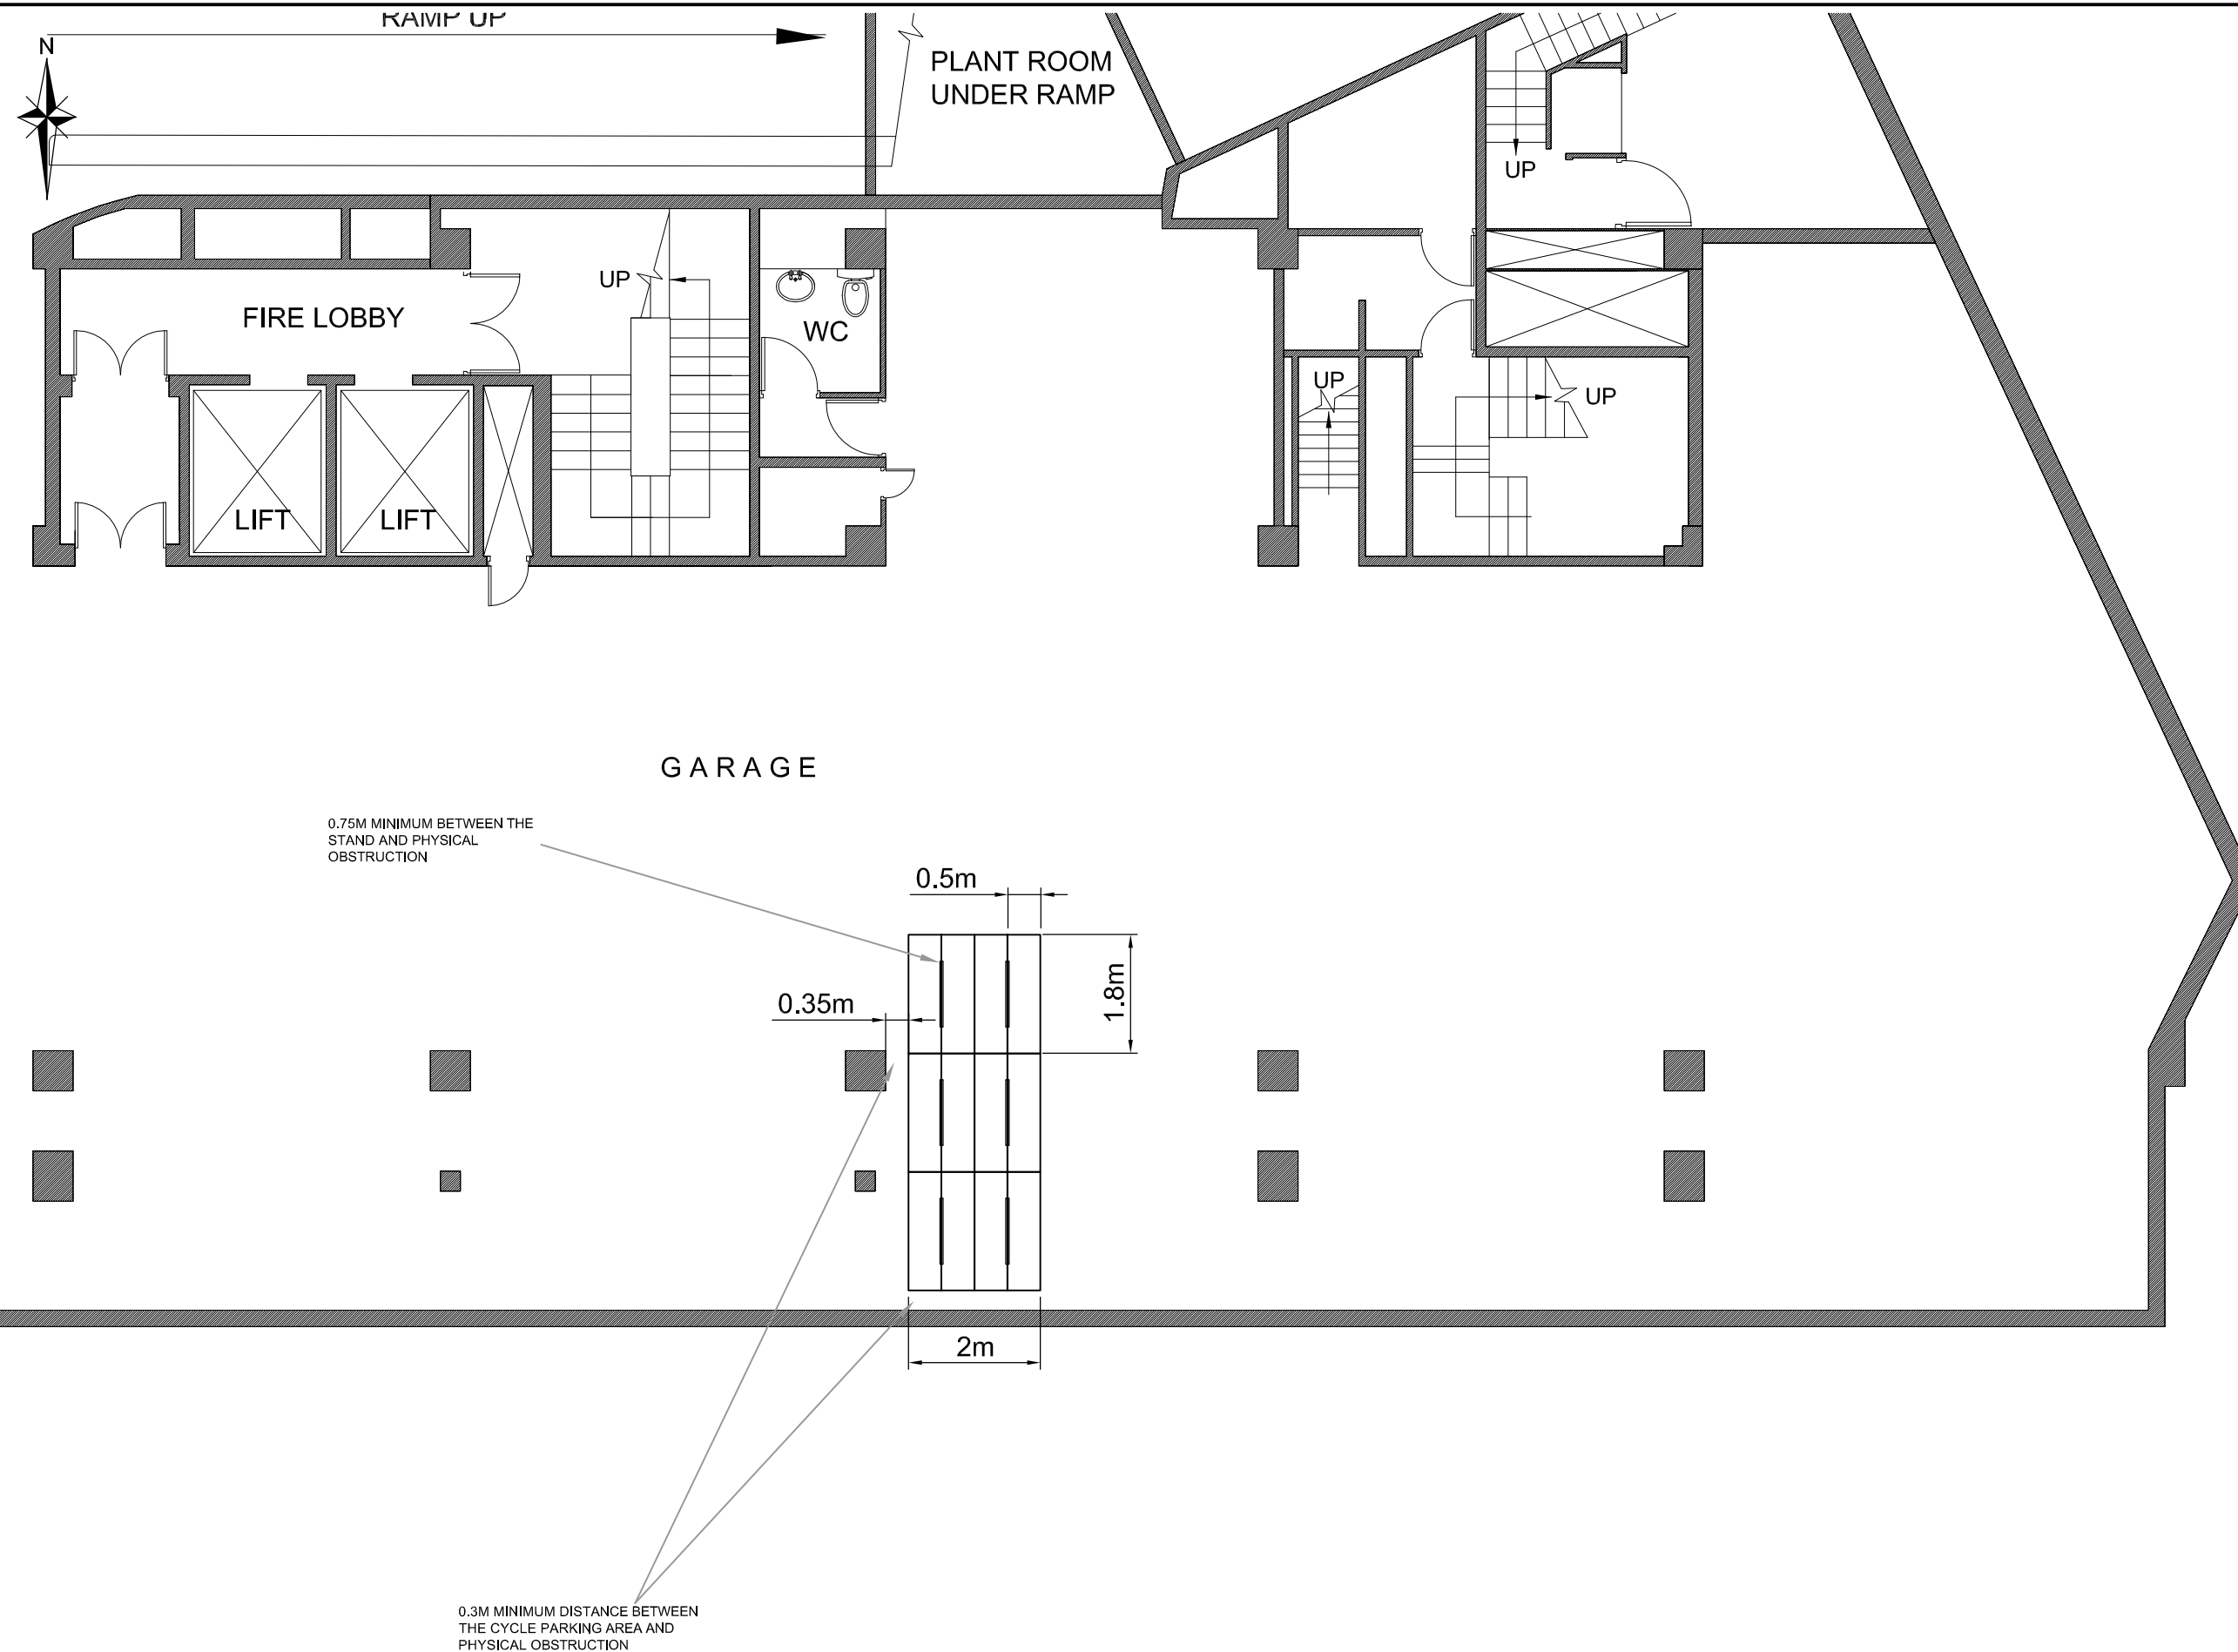

REPRODUCED FROM ORDNANCE SURVEY (R) BY THE
PERMISSION OF THE CONTROLLER OF HER MAJESTY'S
STATIONERY OFFICE. (C) CROWN COPYRIGHT. ALL
RIGHTS RESERVED. LICENCE NUMBER 100045322.

NOTES

1. DO NOT SCALE OFF THIS DRAWING.

--	--	