

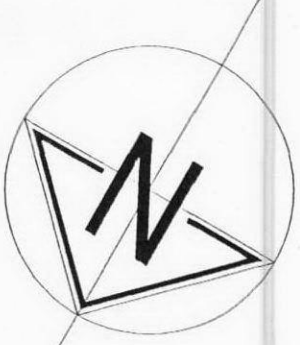


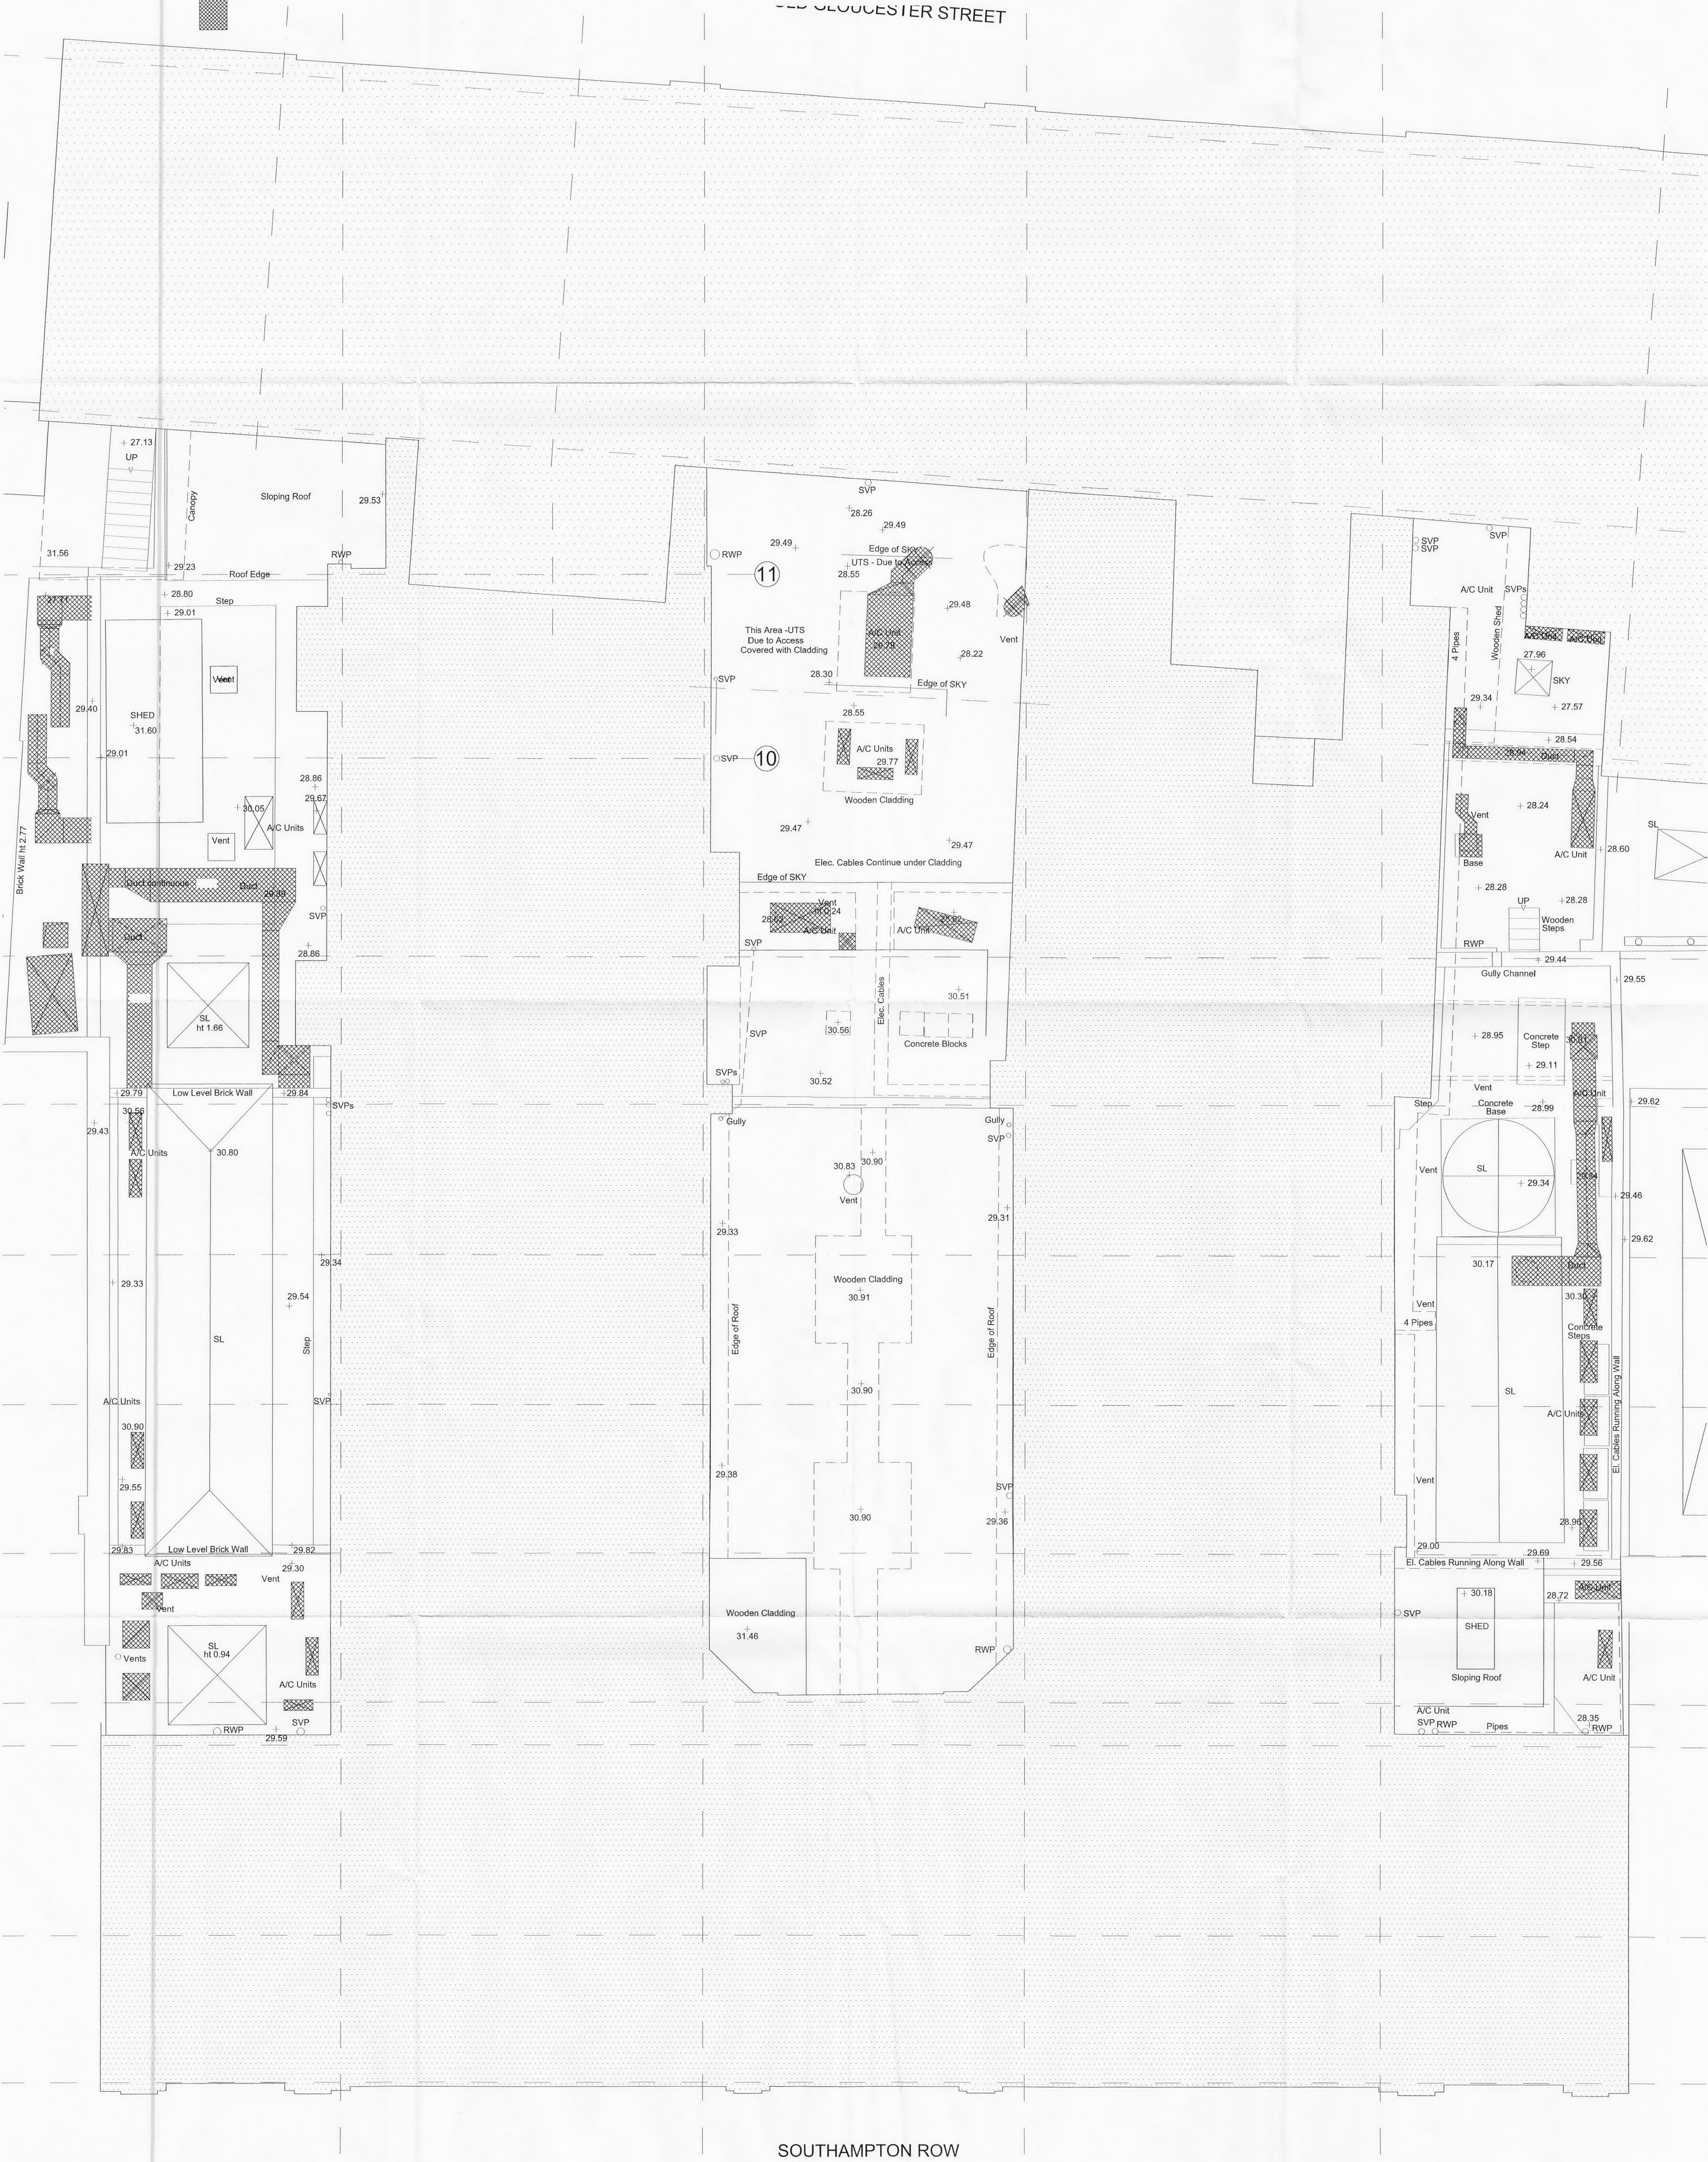

NOTE - HATCHING THIS DEVOTES
PLANT TO BE REMOVED FROM ROOF

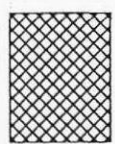

PRELIMINARY

REF.	DATE	BY	CHK	DATE
REF. A	15/06/21	BY: JLP	CHK: JLP	15/06/21
REF. B	15/06/21	BY: JLP	CHK: JLP	15/06/21
REF. C	15/06/21	BY: JLP	CHK: JLP	15/06/21
REF. D	15/06/21	BY: JLP	CHK: JLP	15/06/21

morrison design ltd
chartered architects

St Almonds House, 103 Belier Road, Derby DE1 3ES
Tel: 01332 303255 Fax: 01332 394441 Email: arch@morrisondesign.co.uk

Job Title
PARK INN HOTEL
92 Southampton Row
London WC1B 4BH

Drawing Title
Low Level Roofs
AS EXISTING

Scale: 1:50@A0	Drawn: KS	CFI ☒	Date: Oct '09
Job No. 3829	Drawing No. 110	Revision C	
Prepared ☒	Design ☐		