

LEFT ELEVATION

Electric gate

RIGHT ELEVATION


1M 2M 3M 4M 5M 6M 7M 8M 9M 10M

CLIENT			
TITLE & LOCATION			
20 Busby Place, NW5 2SR Proposed side elevation			
DATE	SCALE	DRG No	REV :
30.7.10	1:20	003/pro/bus	

PPA

PETER PENDLETON & ASSOCIATES

Upper Floors, 97 Lower Marsh
London SA1 7AB
Tel: 020 7202 9001, Fax 020 7202 9002

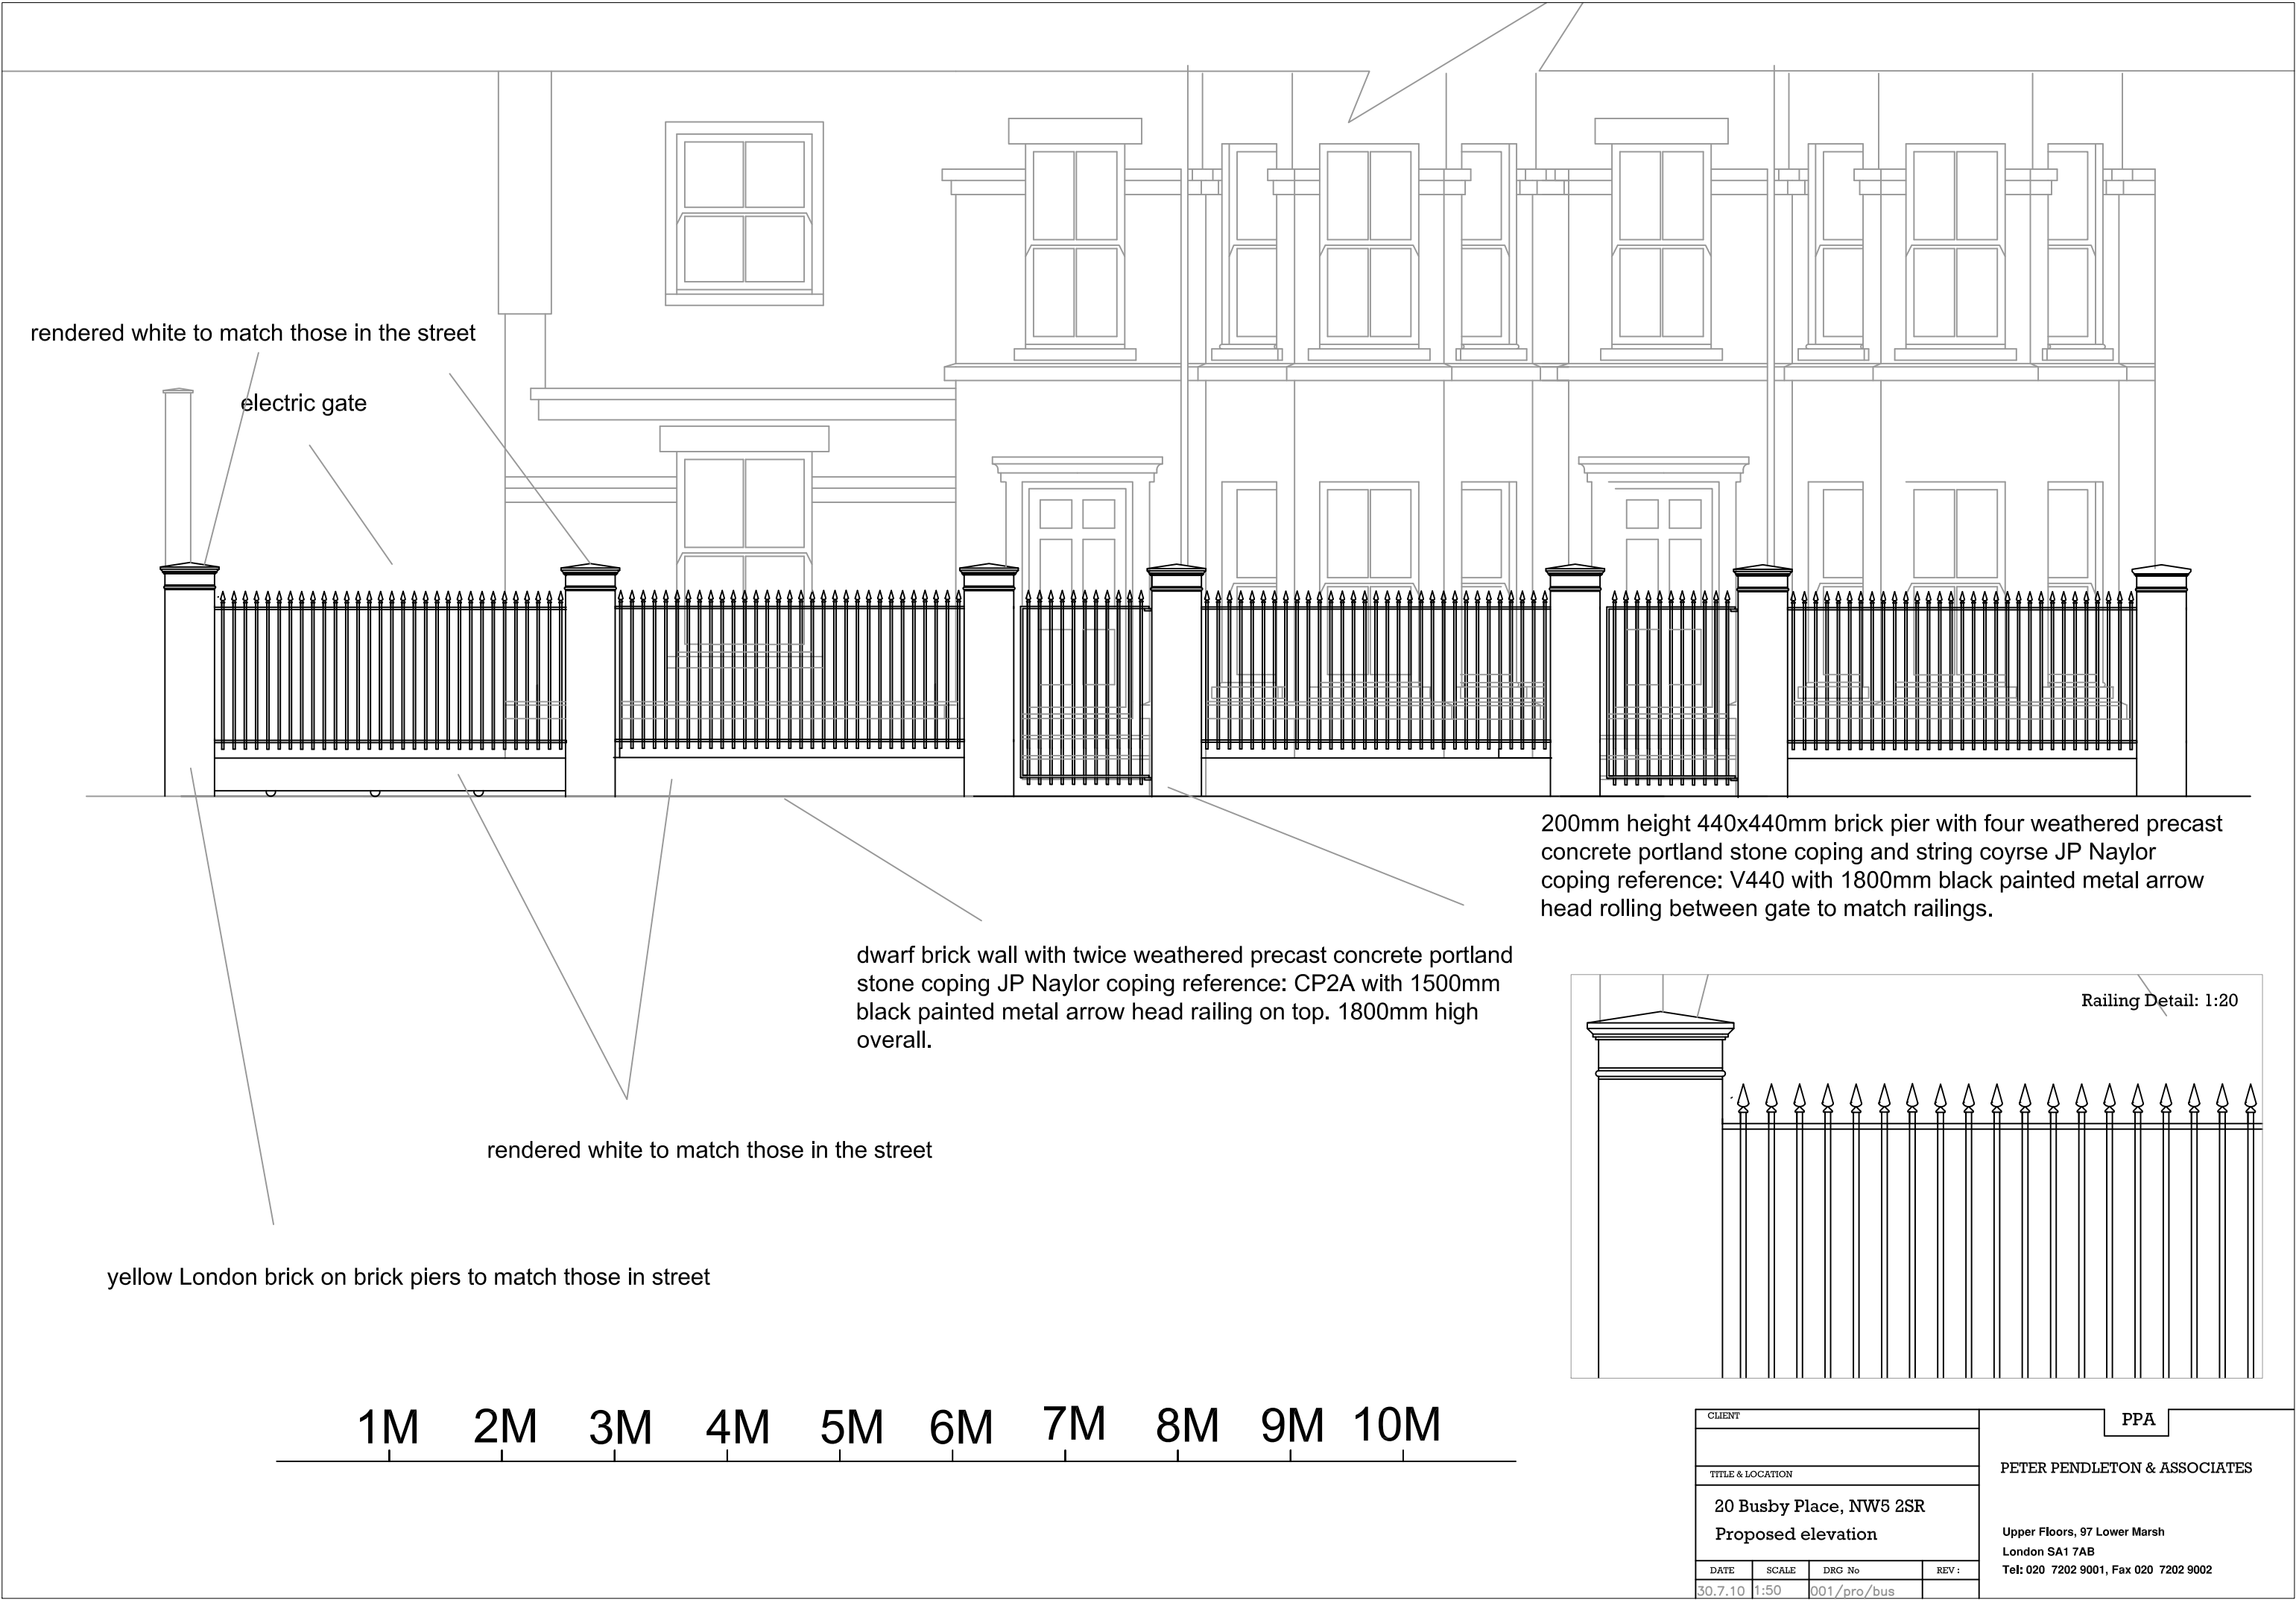



FRONT ELEVATION