


PROPOSED SECTIONS scale 1:50

APPLICATION SITE
THE PRINCE OF WALES P.H.

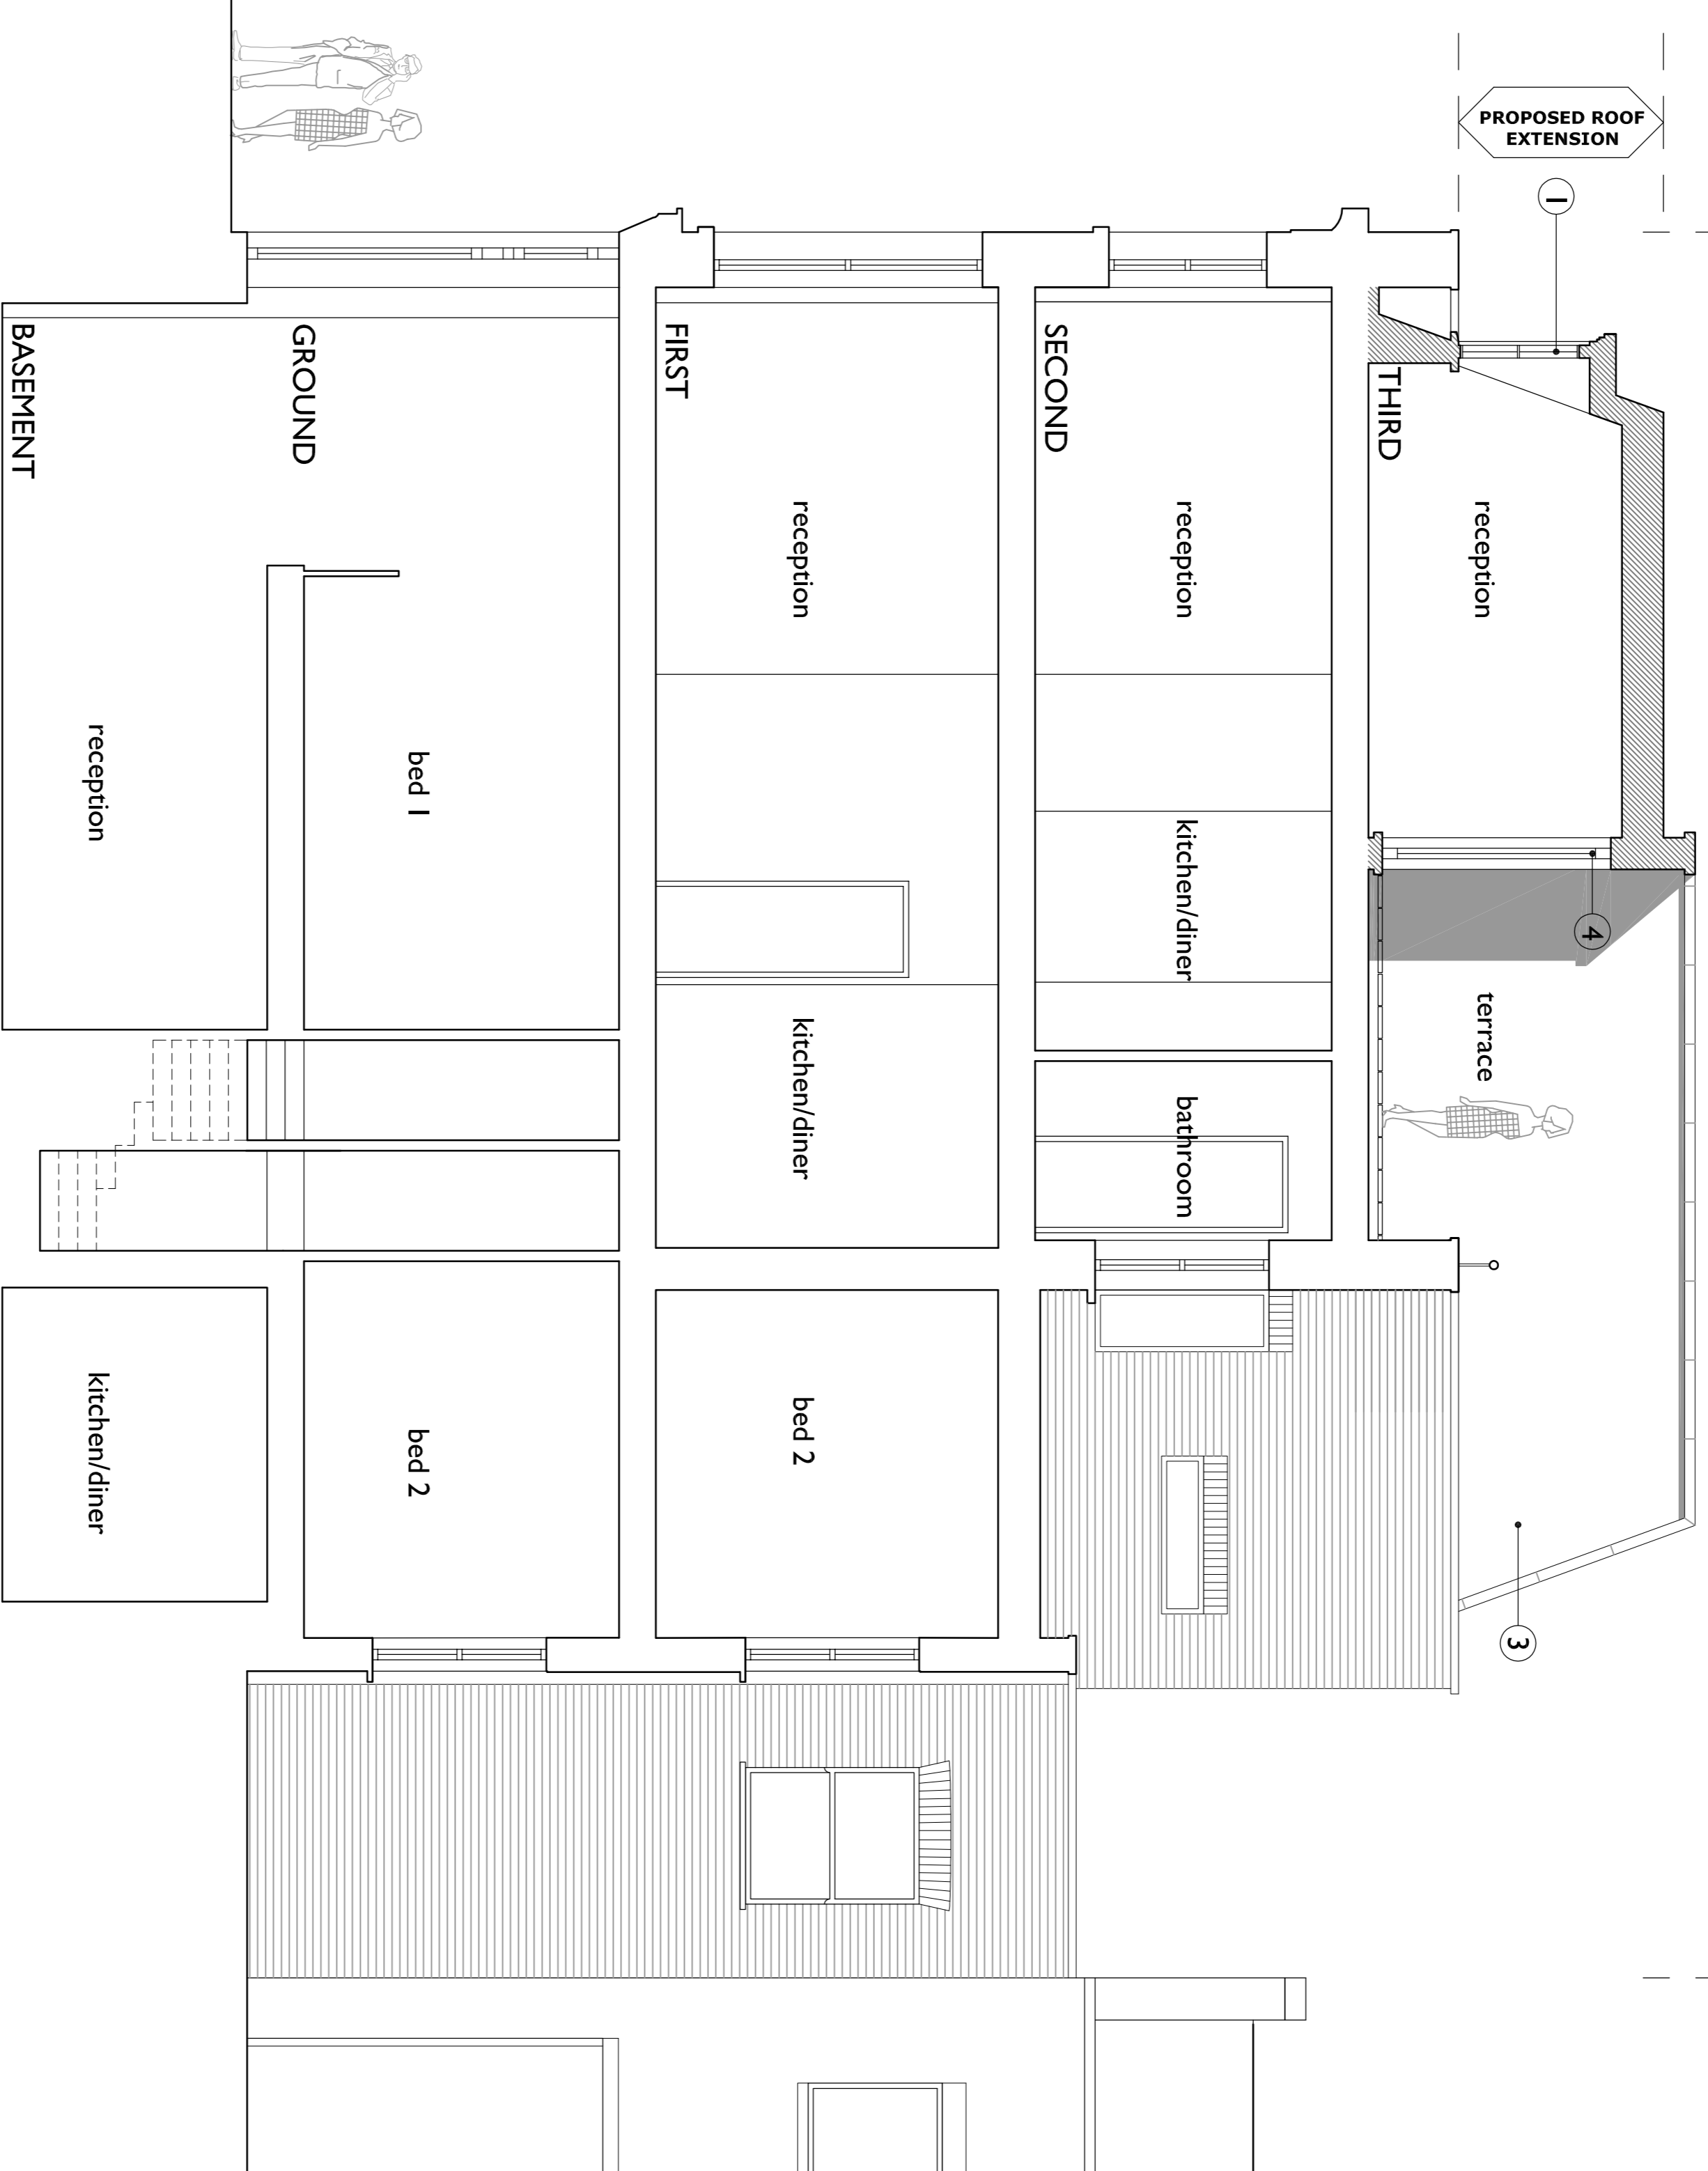

SECTION A-A

APPLICATION SITE
THE PRINCE OF WALES P.H.




SECTION B-B

MATERIALS LEGEND

- ① New painted timber double hung sash windows with clear sheet double glazing, in leaded dormer
- ② Neutral grey slate mansard roof
- ③ White painted render
- ④ New painted timber framed doors with clear sheet double glazing.

Notes No scaled dimensions to be taken from this drawing. All dimensions to be site checked.

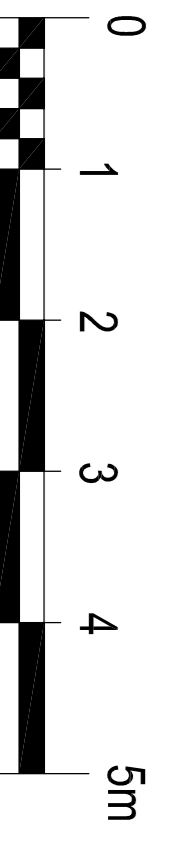


Scale in metres

PLANNING

Rev	Date	Revision	Initials	Rev	Date	Revision	Initials

client	project	drawing	date	scale	drawn	checked
NWS 3LT	The Prince of Wales P.H. 75 Prince of Wales Road London	PROPOSED Sections A-A and B-B 1:50 scale	09/10	1:50@A1	HS	RS
7506				34		

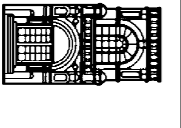
METROPOLITAN DEVELOPMENT CONSULTANCY
 66 Bickenhall Mansions,
 Bickenhall Street, London, W1U 6BX
 Telephone: 020 7486 6675
 Fax: 020 7486 7206
 Email: surveyors@metdondon.com