
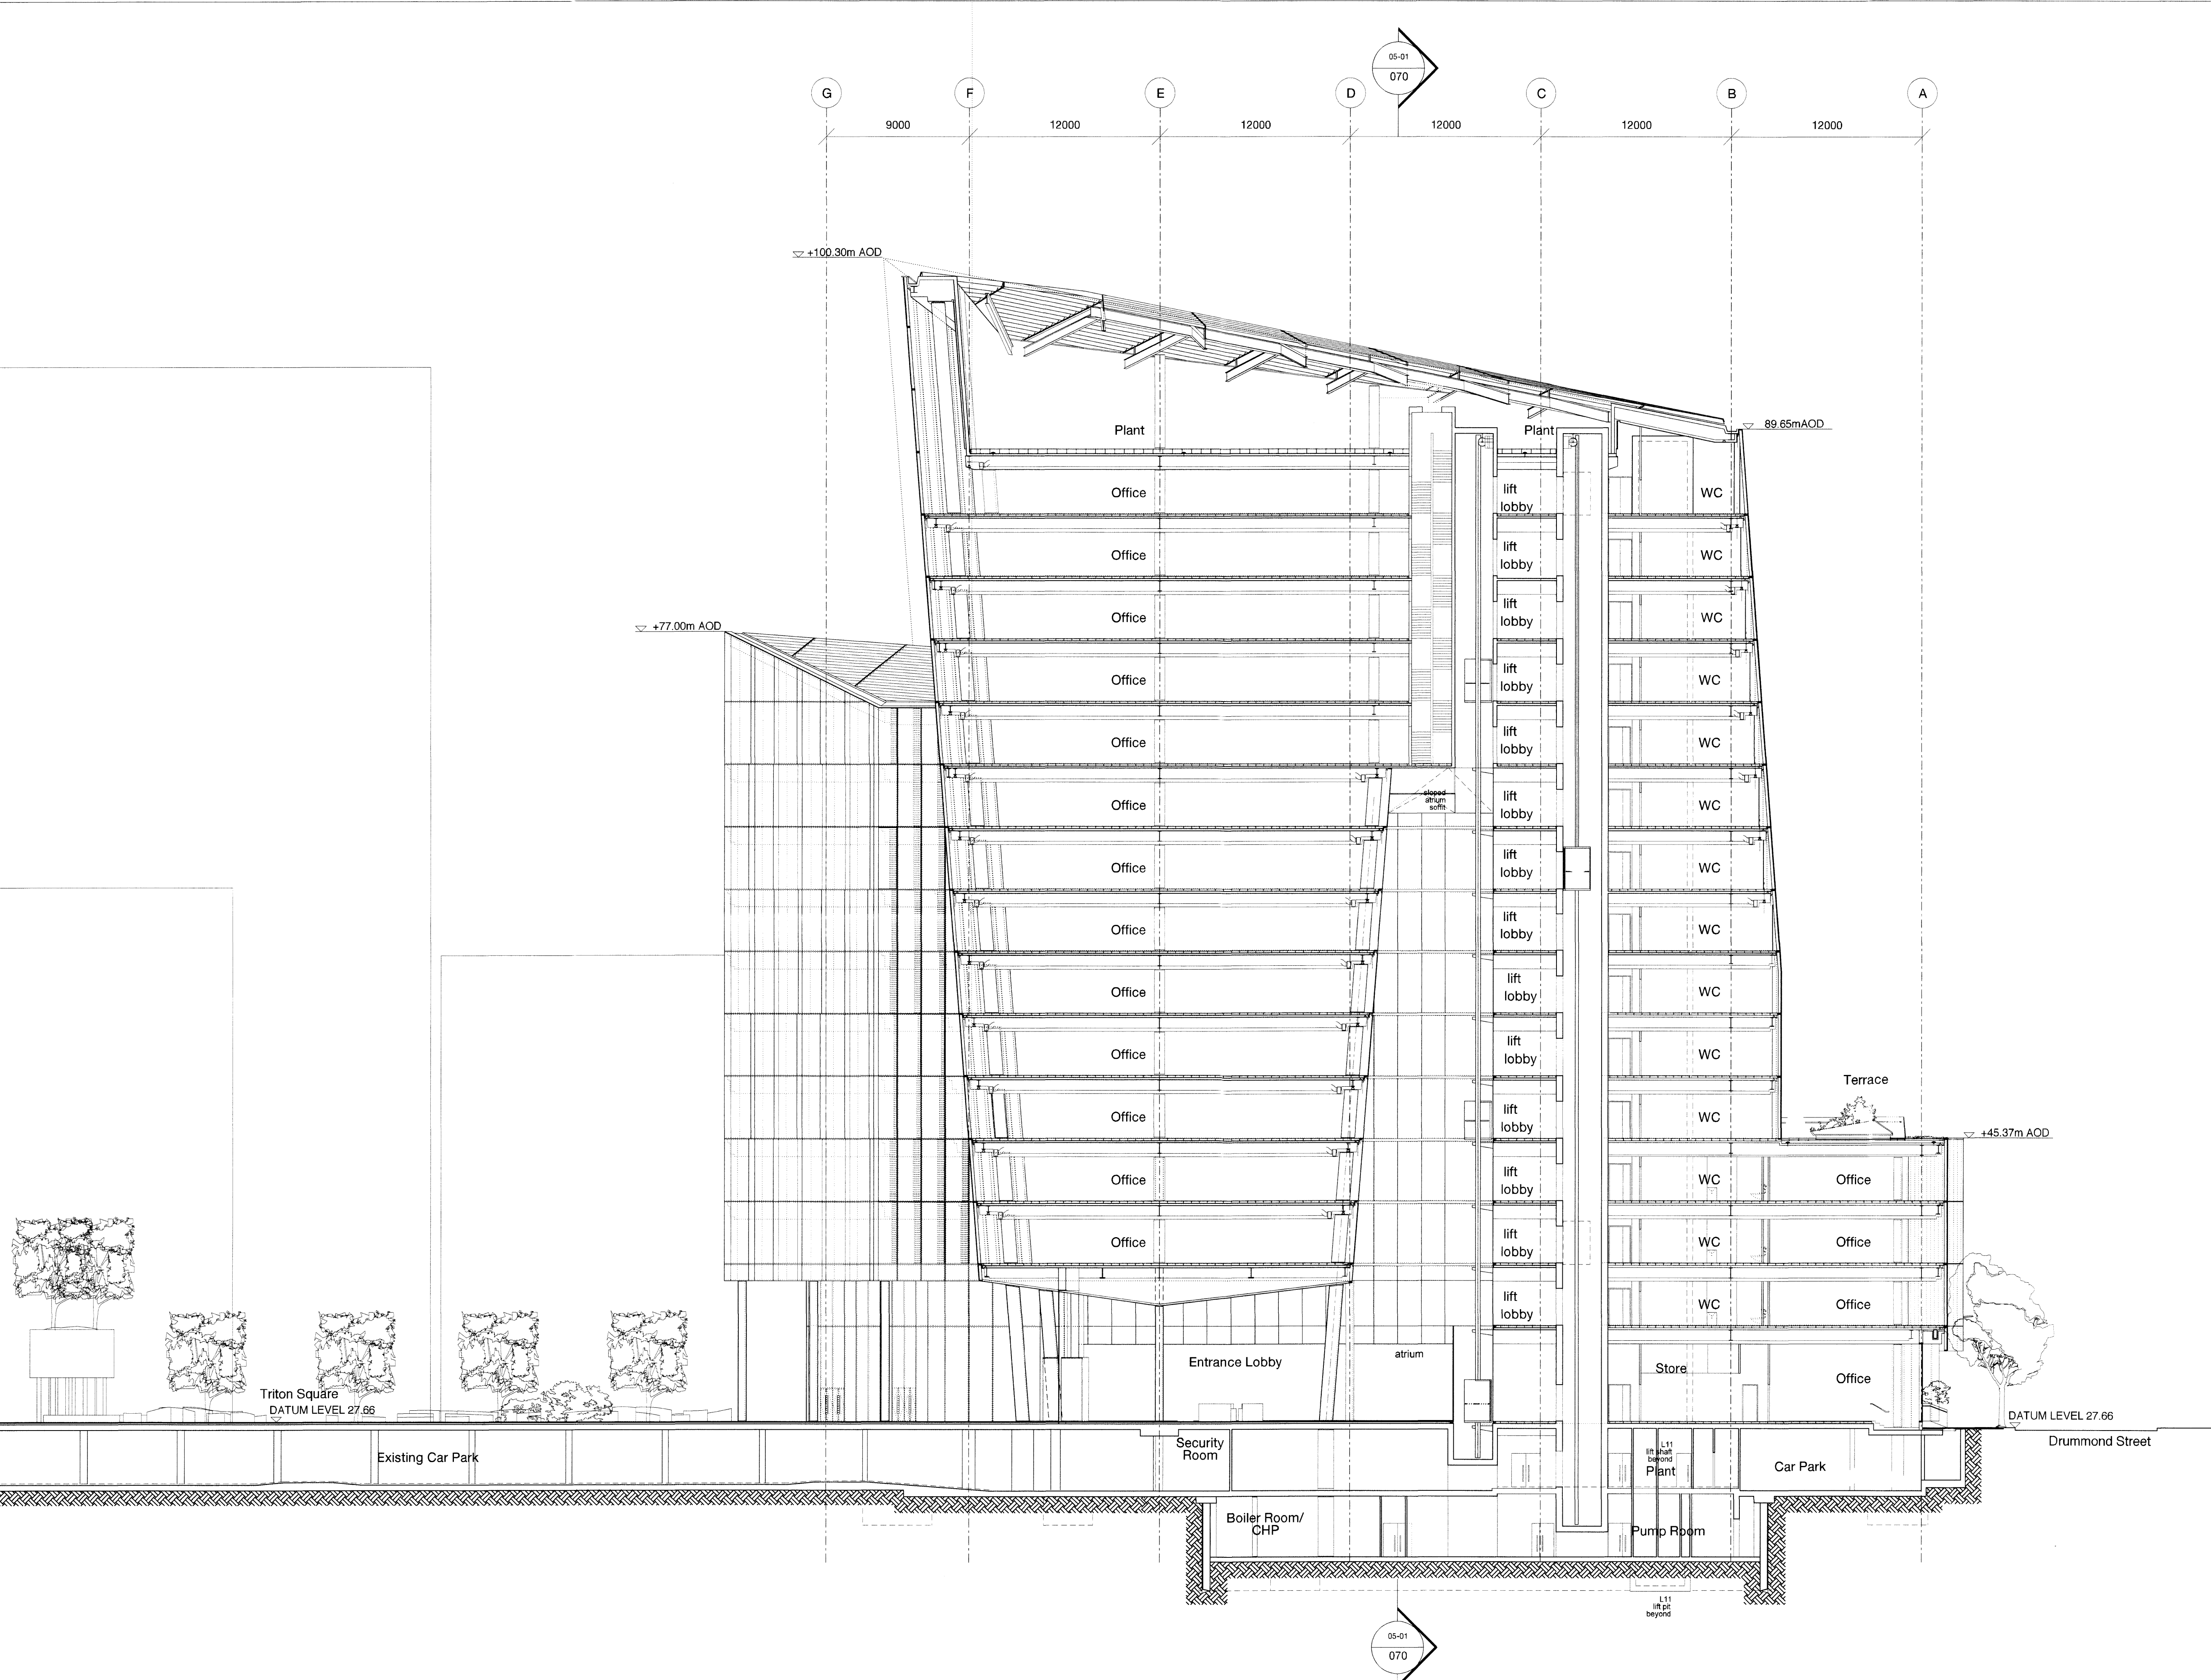


CONDITION 5

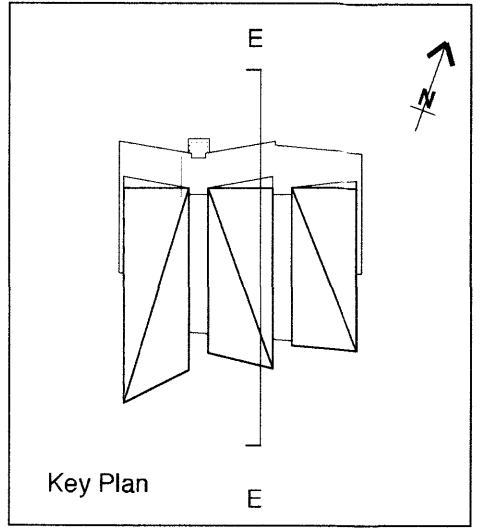

16th Floor F.F.L 92.160M

15th Floor F.F.L 88.410M

14th Floor F.F.L 84.360M

13th Floor F.F.L 80.480M

12th Floor F.F.L 76.560M

11th Floor F.F.L 72.660M

10th Floor F.F.L 68.780M

9th Floor F.F.L 64.860M

8th Floor F.F.L 60.960M

7th Floor F.F.L 57.060M

6th Floor F.F.L 53.160M

5th Floor F.F.L 49.260M

4th Floor F.F.L 45.360M

3rd Floor F.F.L 41.460M

2nd Floor F.F.L 37.560M

1st Floor F.F.L 33.660M

Ground Floor F.F.L 27.660M

Basement F.F.L 23.310M


L Basement F.F.L 19.160M

Triton Square  
DATUM LEVEL 27.66

DATUM LEVEL 27.66

Rev	Date	Description	By	Chkd	App
-	08.06.10	DISCHARGE OF PLANNING CONDITIONS	AW	JL	GM

Do not Scale. Use figured dimensions only. All dimensions to be checked on site  
 All drawings to be read in conjunction with the Engineers' drawings. Any discrepancies between consultants drawings to be reported to the Architect before any work commences.  
 The Contractor's attention is drawn to the Health & Safety matters identified in the Health & Safety plan as being potentially hazardous. These items should not be considered as a complete and final list. The Work Package Contractor's normal Health and Safety obligations still apply when undertaking constructional operations both on and off site.

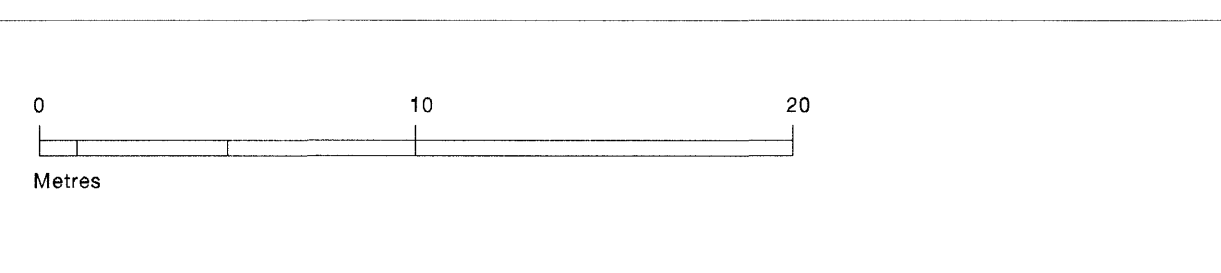

24 Britton Street  
London  
EC1M 5UA  
+44 (0) 20 7608 7900 T  
+44 (0) 20 7608 7901 F  
info@wilkinsonere.com

**WilkinsonEyre.Architects**

Project **NEQ : Regent's Place** Drawn/Chkd/ App  
**AW/ JL/ GM**

Title **Section E-E slab levels - commercial block  
CONDITION 5**

Date **01.06.10** Scale **1:200** Project no. **351** Drawing no. **WE-A-070-5-02** Rev. **/**

Copyright WilkinsonEyre Architects Ltd