


Appendix C

Drawings

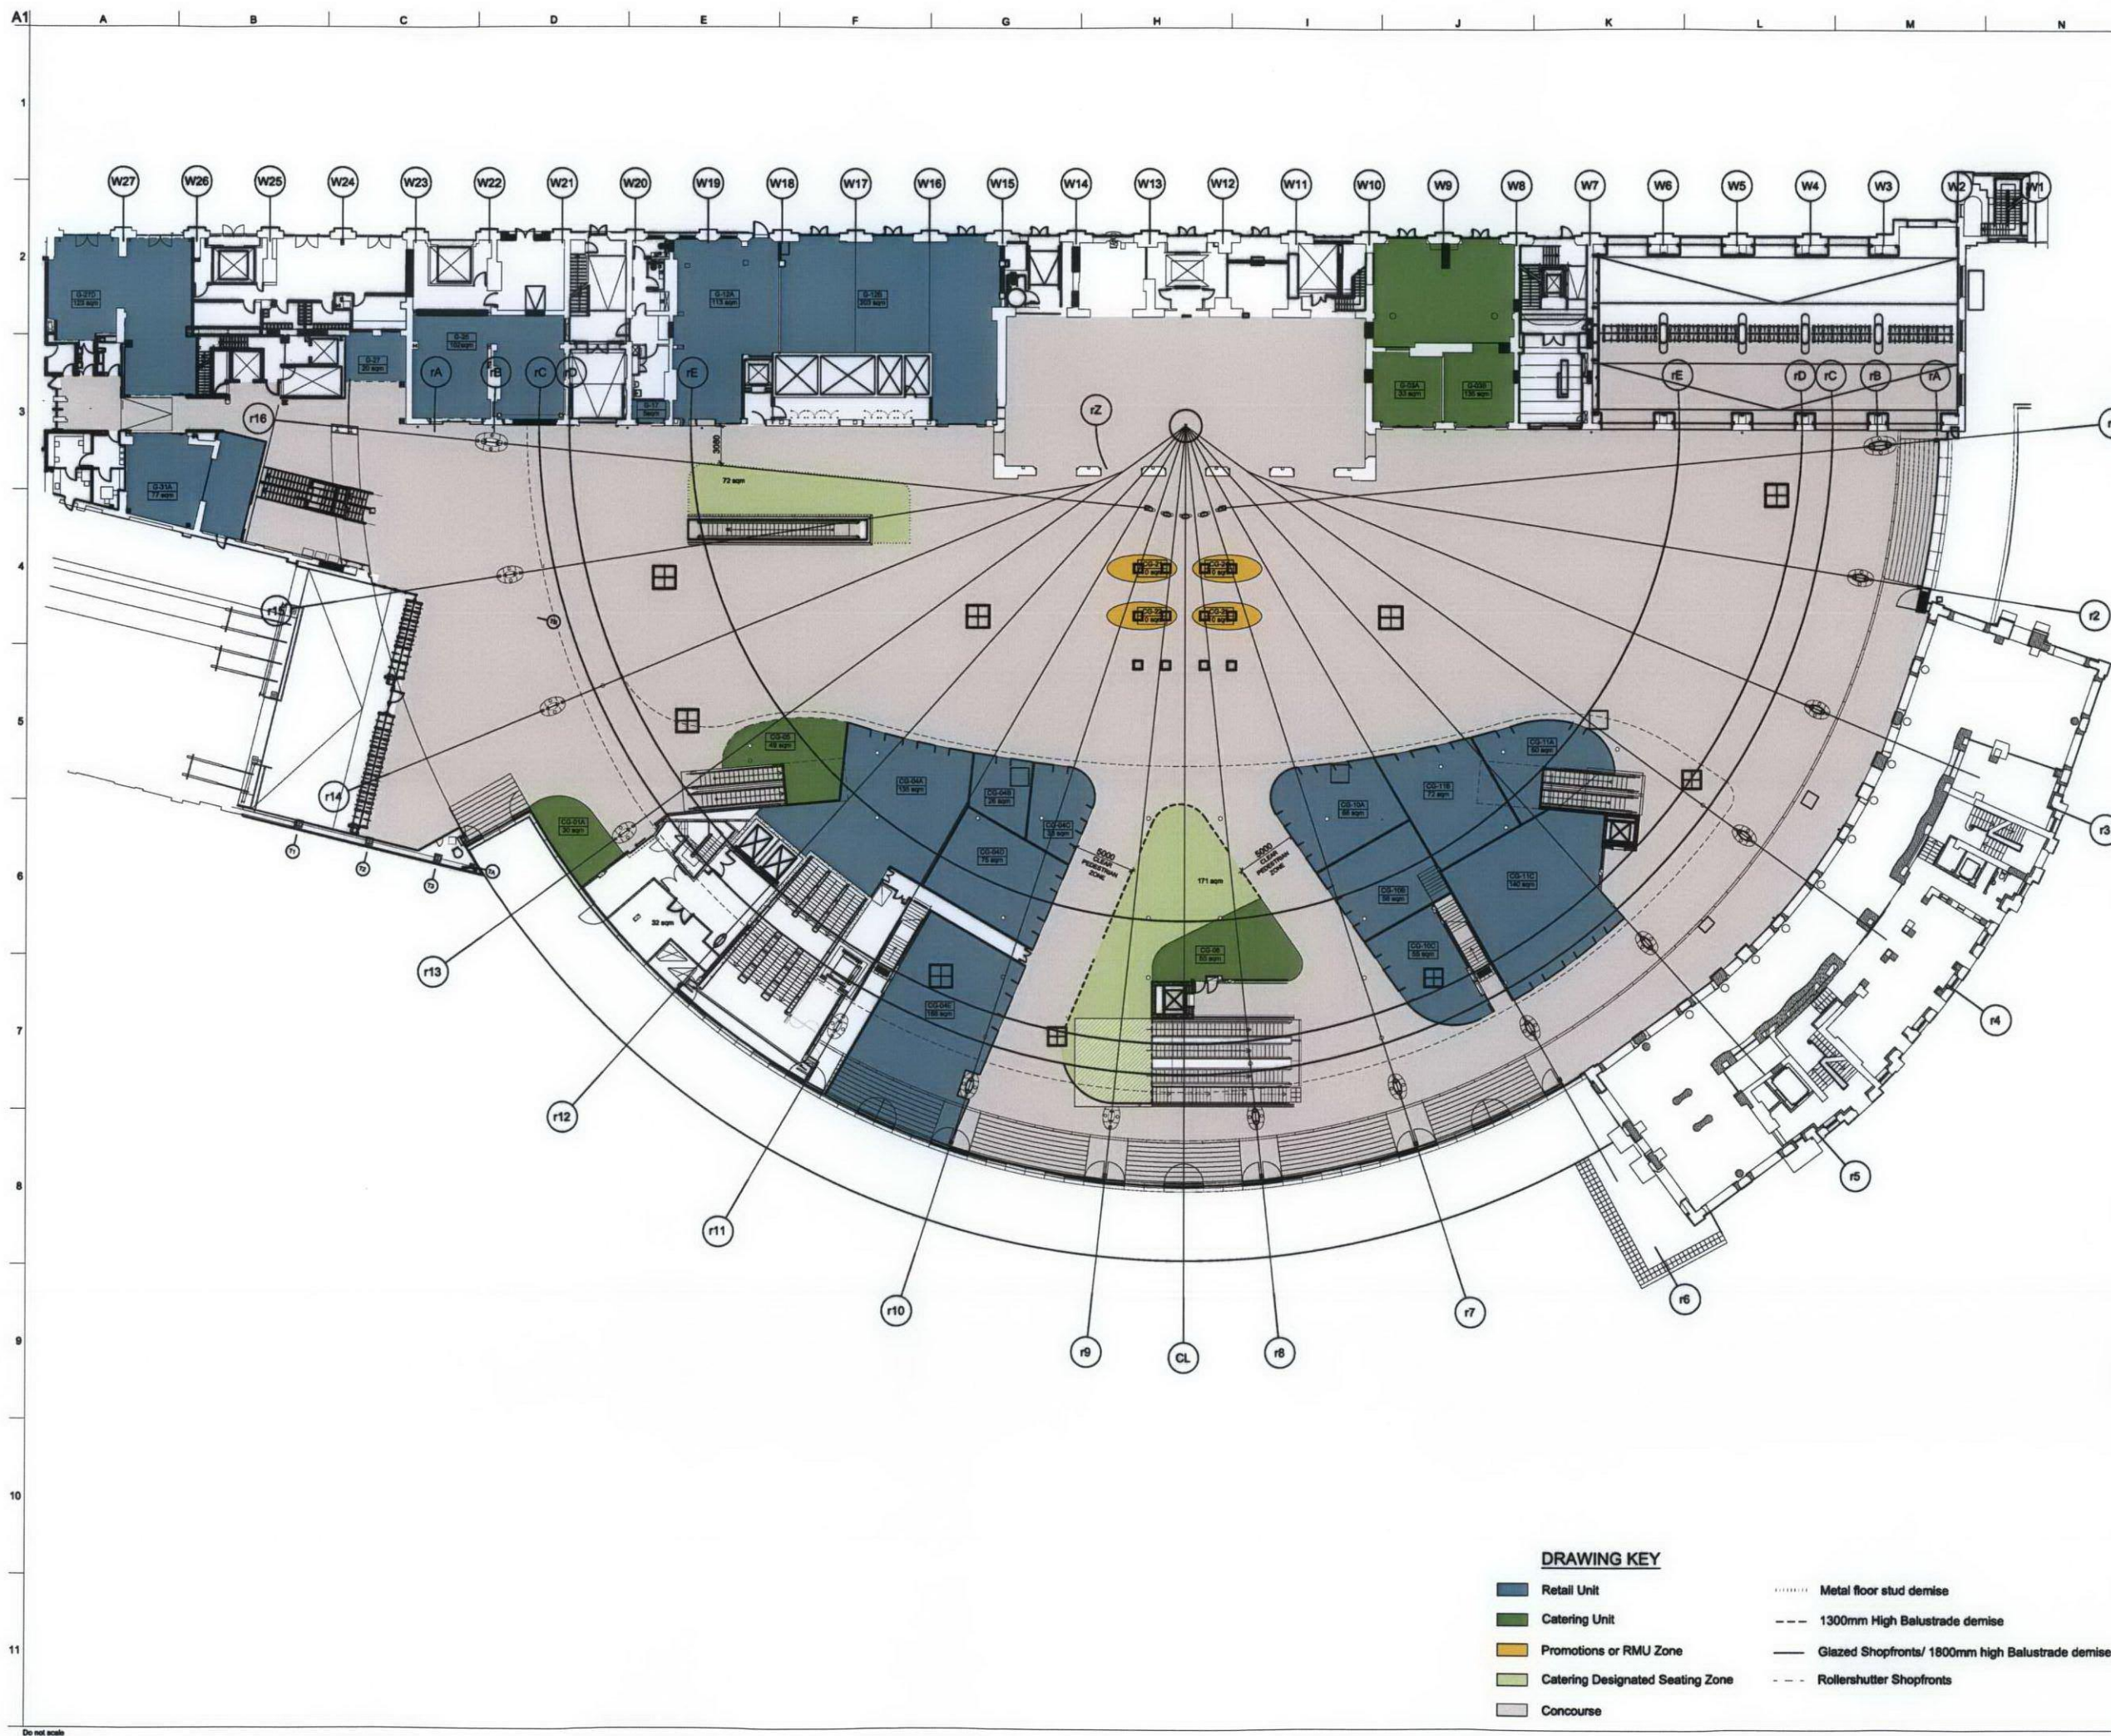

J	28/07/2010	CL	CL	
LUL_ESCALATOR_AREA_UPDATED				
H	26/07/2010	CL	CL	
SHOPFRONT_EXTENDED_TO_EXTERNAL_FACADE				
G	22/07/2010	CL	CL	
SEATING_AREA_ADDED				
F	20/07/2010	CL	CL	
UPDATED_TO_NR_COMMENTS				
E	13/07/2010	CL	CL	
UPDATED_TO_TENOS_COMMENTS				
D	12/07/2010	CL	CL	
SHOPFRONTS_DEFINED				
ITEMS_TO_PROCEED_UPDATED				
C	28/06/2010	CL	CL	
UPDATED_TO_JMP_COMMENTS				
B	25/06/2010	CL	CL	
UPDATED_TO_JMP_COMMENTS				
A	24/06/2010	CL	CL	
FIRST_ISSUE				
Issue	Date	By	Chkd	Appd

ARUP

John McAslan + Partners
49 Piccadilly Place London W1Y 1GA
Tel: +44 (0)20 7327 8800
Fax: +44 (0)20 7327 8800
www.mcaslan.co.uk

☐ Architect
☐ Landscape Architect

Chapman Taylor
INTERNATIONAL | ARCHITECTS | MASTERPLANNERS | DESIGNERS

81 Sowerby
London W1Y 1GA
Tel: +44 (0)20 7327 8800
Fax: +44 (0)20 7327 8800
www.chapmantaylor.com


Client

Network Rail

Job Title
**KINGS CROSS STATION
REDEVELOPMENT
RETAIL_ENHANCEMENT**

Drawing Title
**RETAIL_MASTERPLAN
CONCOURSE**

Scale at A1	1:250@A1_1:500@A3
CCMS No	RETAIL_ARCHITECT
Drawing Status	PLANNING_DELIVERABLES
DAP Job No	A918/KCR
Drawing No	CT-KX-00-2001
Rev.	J

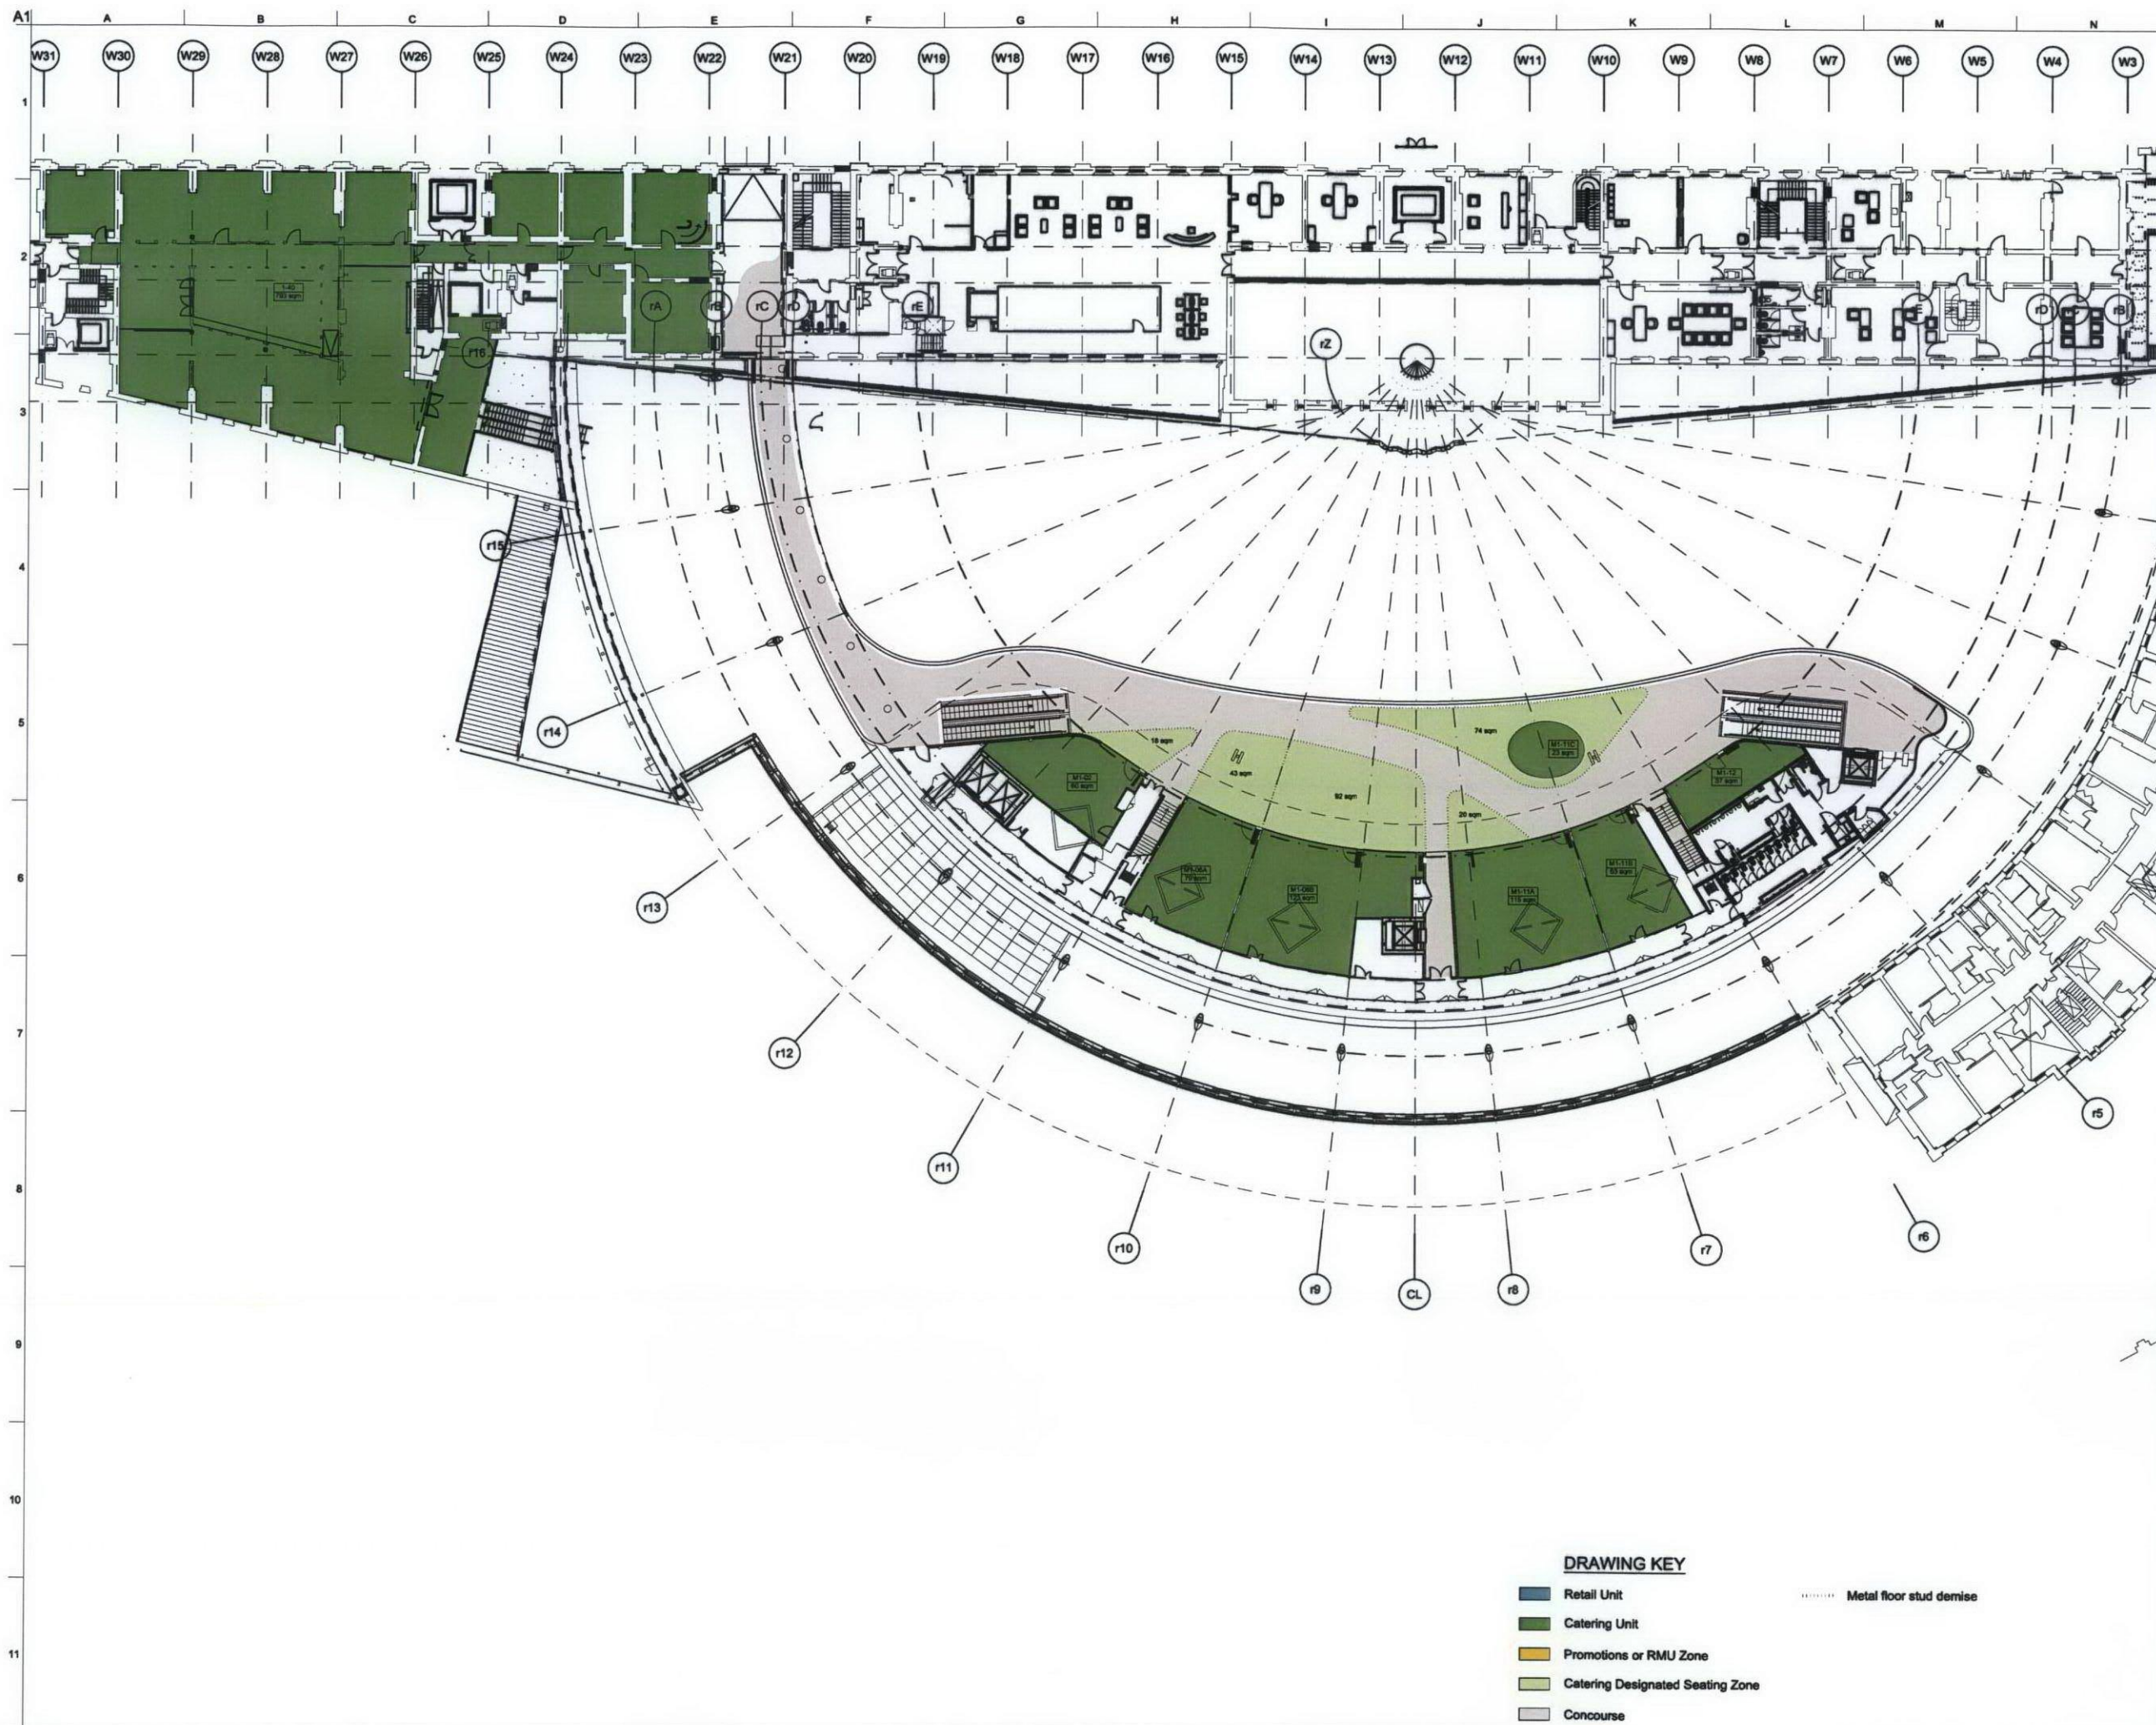

D	20/07/2010	CL	CL
UPDATED_TO_ARUP_COMMENTS			
C	28/06/2010	CL	CL
UPDATED_TO_JMP_COMMENTS			
B	25/06/2010	CL	CL
UPDATED_TO_JMP_COMMENTS			
A	24/06/2010	CL	CL
FIRST_ISSUE			
Issue	Date	By	Chkd
Appd			

ARUP

John McAslan + Partners

49 Pinner Place London W11 4DA
Tel: +44 (0)20 7707 3800
Fax: +44 (0)20 7221 8800
www.jmcp.co.uk

☐ Architect
☐ Landscape Architect

Chapman Taylor

INTERNATIONAL | ARCHITECTS | MASTERPLANNERS | DESIGNERS

29 Grosvenor
London W1A 3AX
Tel: +44 (0)20 7460 1000
Fax: +44 (0)20 7460 1001
www.chapmantaylor.com


Client

Network Rail


Job Title
**KINGS CROSS STATION
REDEVELOPMENT
RETAIL_ENHANCEMENT**

Drawing Title
**RETAIL_MASTERPLAN
MEZZANINE**


DRAWING FOR INFORMATION ONLY

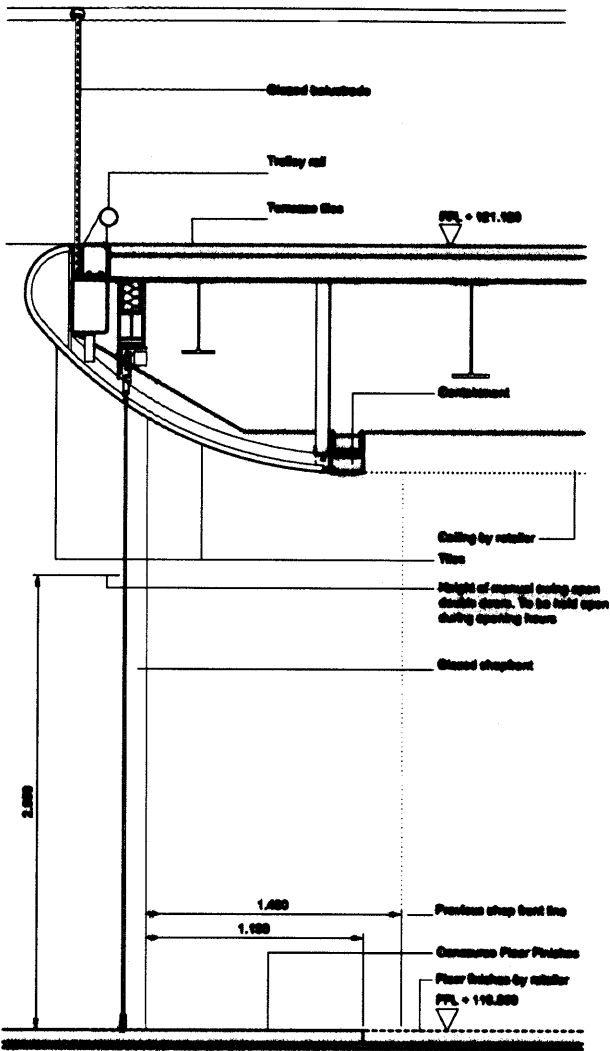

01 WDC MIDWAY BUILDING
TYPICAL PROPOSED RETAIL FRONTAGE SECTION - GROUND FLOOR

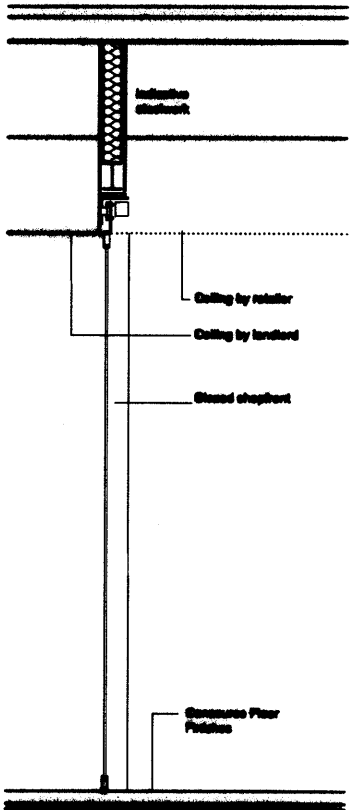

02 WDC MIDWAY BUILDING
TYPICAL PROPOSED RETAIL FRONTAGE SECTION DETAIL

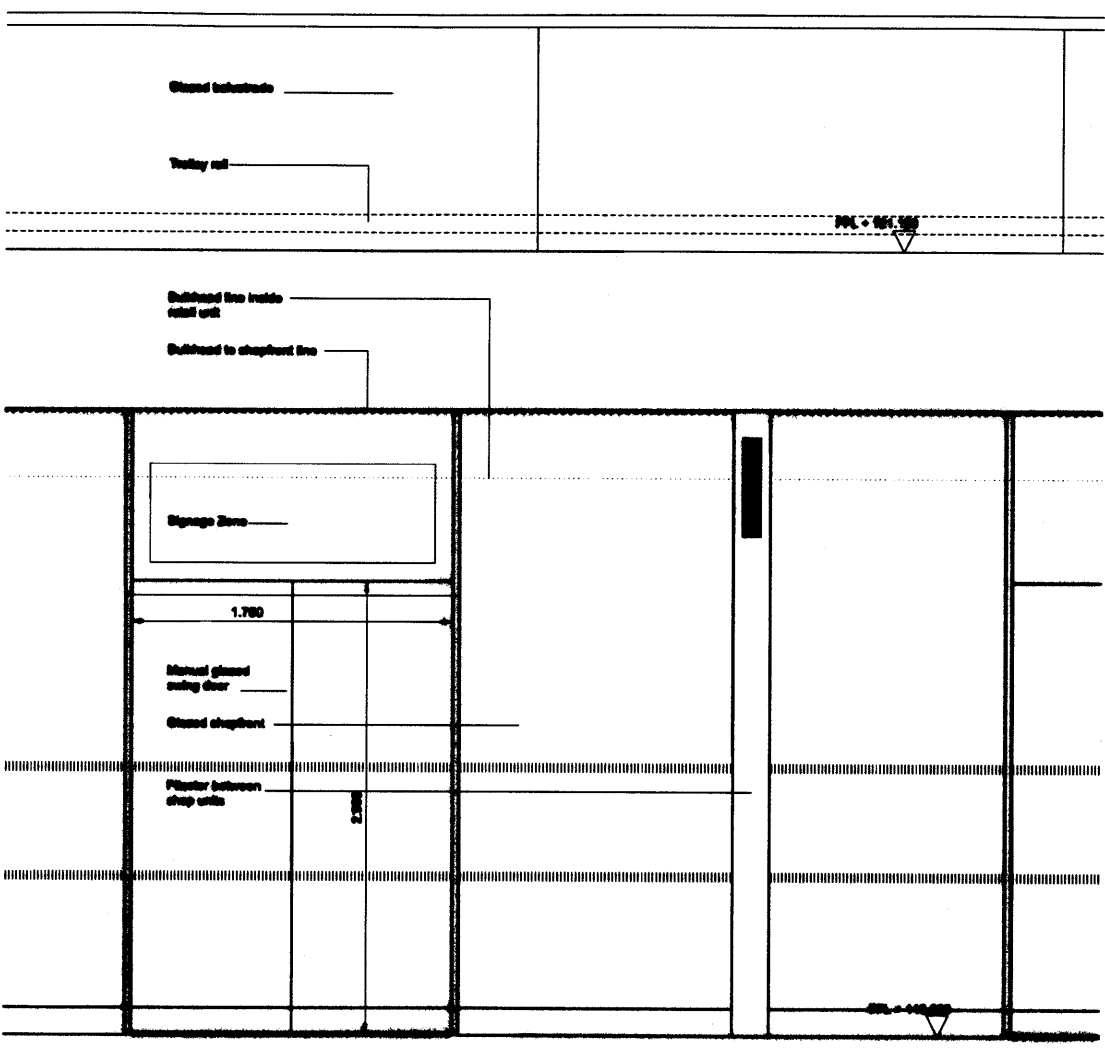

03 WDC MIDWAY BUILDING
TYPICAL PROPOSED RETAIL FRONTAGE FACING EAST

C	REVISED	CL	CL	
UPDATED TO IIR COMMENTS				
B	REVISED	CL	CL	
UPDATED TO ARUP COMMENTS				
A	REVISED	CL	CL	
FIRST ISSUE				
Issue	Date	By	Check	App'd

ARUP

John Maitland + Partners

40 Prince Street London EC2A 3DF
Tel: +44 (0)20 7493 4000
Fax: +44 (0)20 7493 4001
www.arup.com

Chapman Taylor

ARCHITECTS / INTERIORS / PLANNERS / ENGINEERS



Network Rail



200 THE
KINGS CROSS STATION
REDEVELOPMENT
RETAIL ENHANCEMENT

Working Title
PROPOSED
TYPICAL SHOPFRONT DETAIL

Scale of A1 1:50

000000 RETAIL ARCHITECT


Working Title

PLANNING DELIVERABLES

APP 200000 Working Title

APPROVED BY 07-06-09-0000

Rev. C

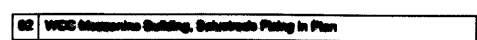[illegible]

ARUP

John McAlister & Partners

405 Pittman Place London W11 4BN
Tel : +44 (0)20 7597 0000
Fax : +44 (0)20 7597 0000

☐ Architect
☐ Landscape Architect

JOB TITLE

**KINGS CROSS STATION
REDEVELOPMENT
RETAIL ENHANCEMENT**

DRAWING TITLE

**TYPICAL BALUSTRADE
SKETCH DETAIL**

Date of A1			1-5
OSINT No			RETAIL_ARCHITECT
Planning Status			
PLANNING			
OSINT Job No	Planning No	Rev.	
ASTORER	ET-02-00-0001	0	

DRAWING FOR INFORMATION ONLY

Architectural section drawing of a ship's hull, showing internal structure, stairs, and various components. The drawing is labeled with the following text:

- metal plate ocean floor
- Pipe bring to outside of door support steel
- Instrument panel to steel
- ocean ladder supported off concrete slab
- Pipe bring to outside of ocean deck

01 WCC MESSAGING GALERIES - INTERSECTION WITH UNIT 00-ONE CEILING & EXTERNAL FRAMES. SECTION THROUGH SHELL

ARUP

40 Palace Place London W11 4BA
Tel : +44 (0)20 7497 2290
Fax : +44 (0)20 7271 0205
www.mccormick.co.uk

☐ Architect
☐ Landscape Architect

CONFIDENTIAL - SECURITY INFORMATION

FILE # 100-361600-1

DETAILS

PLANTAS

DATE	BY	REMARKS
10/10/54	STANLEY	...
