



EAST ELEVATION
(PRIORY ROAD)

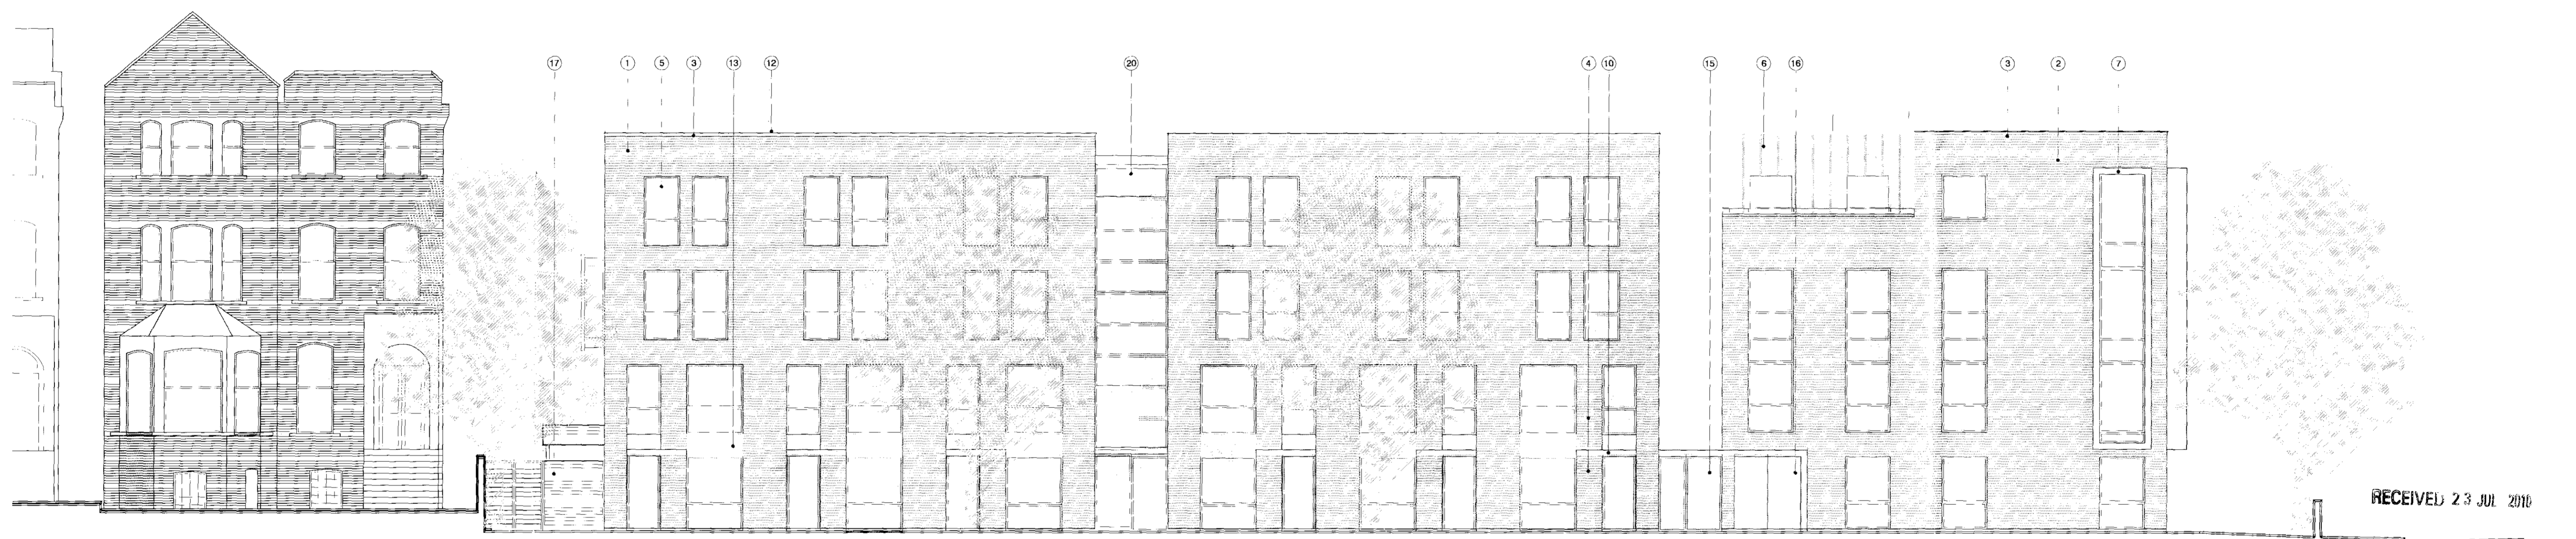

SOUTH ELEVATION
(WOODCHURCH ROAD)

RECEIVED 23 JUL 2010

PLAN KEY

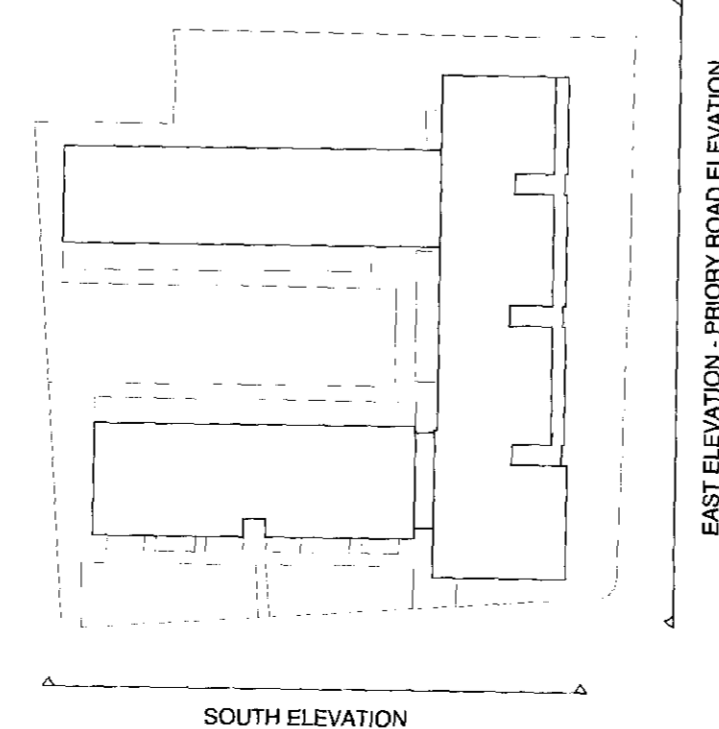

KEY TO MATERIALS

- | | |
|--|---|
| 1. STRETCHER BONDED FACING BRICKWORK | 13. OPAQUE GLASS PANEL BY VELFAC OR SIMILAR |
| 2. STRETCHER BOND FACING BRICKWORK WITH ALTERNATING COURSES IN DARKER MULTI TYPE BRICK | 14. TRANSLUCENT TOUGHENED GLASS BALUSTRADE |
| 3. RECESSED BRICK BAND BELOW METAL COPING | 15. TIMBER DOOR |
| 4. RECESSED BRICK PANEL | 16. LOUVERED TIMBER BIN STORE DOOR |
| 5. VELFAC COMPOSITE WINDOWS OR SIMILAR | 17. TIMBER SCREEN WITH GATE TO CYCLE STORE |
| 6. METAL CLADDING | 18. GLAZED PATIO DOORS |
| 7. CANTILEVERED ORIEL WINDOW WITH COPPER CLADDING | 19. METAL GATE |
| 8. METAL CLAD TOP STOREY RECESSED 1.7M | 20. GLAZING SCREEN TO STAIRWELL |
| 9. CLEAR TOUGHENED GLASS BALUSTRADE | 21. GLAZED SCREEN TO RECESSES |
| 10. METAL CANOPY | 22. OPAQUE GLASS PANELS AT TOP AND BOTTOM OF EACH STOREY, AS VELFAC 'SHADOW BOX' DETAIL |
| 11. COLOURED RENDER | 23. OPAQUE GLAZING TO BATHROOMS |
| 12. FLAT ROOF BEHIND PARAPET | NOTE: GREEN ROOF SOLAR PANELS POSITION TO BE CONFIRMED |

PLANNING

PTEa
POLLARD THOMAS EDWARDS architects

WAITES HOUSES (PRIORY ROAD)
PROPOSED ELEVATIONS
EAST AND SOUTH

07-029 PL(00)14 A