



WEST ELEVATION SHOWING COURTYARD  
(BLOCK B/C REAR ELEVATION)

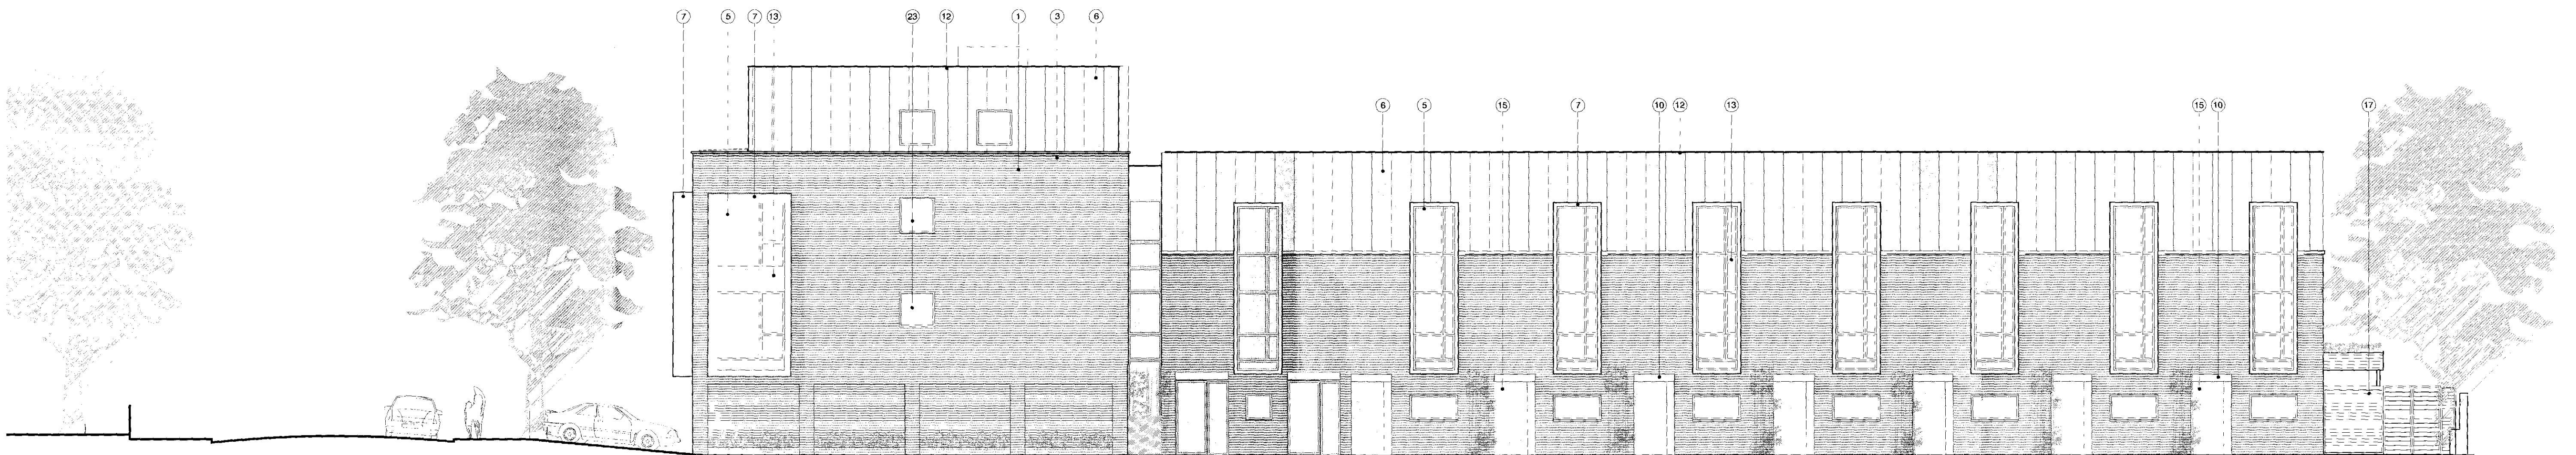

NORTH ELEVATION  
(BLOCKS C AND D)

RECEIVED 23 JUL 2010

#### PLAN KEY

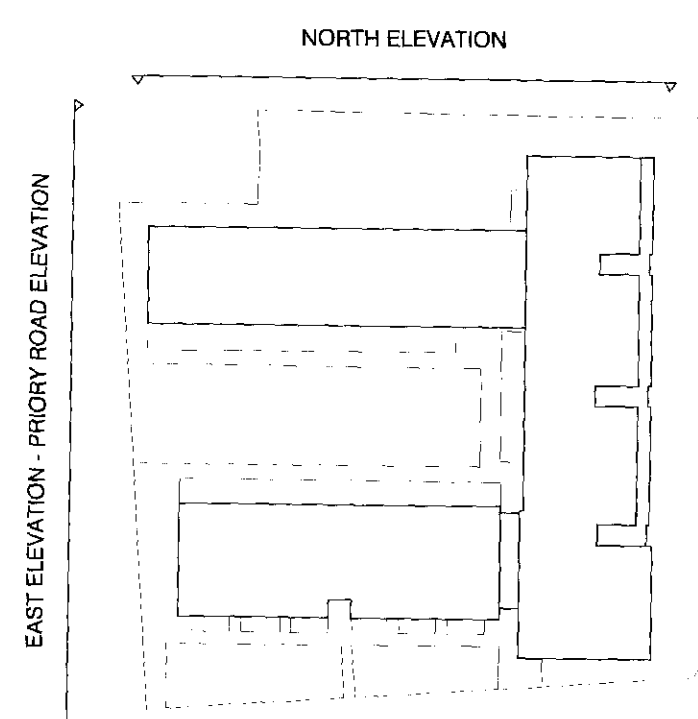

#### KEY TO MATERIALS

- |  |   |
|--|---|
| 1. STRETCHER BONDED FACING BRICKWORK   | 13. OPAQUE GLASS PANEL, BY VELFAC OR SIMILAR  |
| 2. STRETCHER BOND FACING BRICKWORK WITH ALTERNATING COURSES IN DARKER MULTI-TYPE BRICK | 14. TRANSLUCENT TOUGHENED GLASS BALUSTRADE  |
| 3. RECESSED BRICK BAND BELOW METAL COPING  | 15. TIMBER DOOR   |
| 4. RECESSED BRICK PANEL  | 16. LOUVERED TIMBER BIN STORE DOOR  |
| 5. VELFAC COMPOSITE WINDOWS OR SIMILAR   | 17. TIMBER SCREEN WITH GATE TO CYCLE STORE  |
| 6. METAL CLADDING  | 18. GLAZED PATIO DOORS  |
| 7. CANTILEVERED ORIEL WINDOW WITH COPPER CLADDING                                      | 19. METAL GATE  |
| 8. METAL CLAD TOP STOREY RECESSED 1.7M   | 20. GLAZING SCREEN TO STAIRWELL   |
| 9. CLEAR TOUGHENED GLASS BALUSTRADE  | 21. GLAZED SCREEN TO RECESSES   |
| 10. METAL CANOPY   | 22. OPAQUE GLASS PANELS AT TOP AND BOTTOM OF EACH STOREY, AS VELFAC 'SHADOW BOX' DETAIL |
| 11. COLOURED RENDER  | 23. OPAQUE GLAZING TO BATHROOMS   |
| 12. FLAT (GREEN) ROOF BEHIND PARAPET   | NOTE: GREEN ROOF SOLAR PANELS POSITION TO BE CONFIRMED                                  |

#### PLANNING

WAITES HOUSES (PRIORITY ROAD)

PROPOSED ELEVATIONS  
WEST AND NORTH

07-029

PL(00)15

B