


NOTES

All dimensions and levels to be checked by Contractor and verified before work commences; dimensions must be not be

Where reference is made on this drawing to British Standards or to specific manufacturer's products or trade names, this is intended to indicate a minimum acceptable standard of performance etc. Materials and components conforming to an equivalent European Standard may be used and supporting evidence shall be produced at tender stage to confirm fitness for purpose.

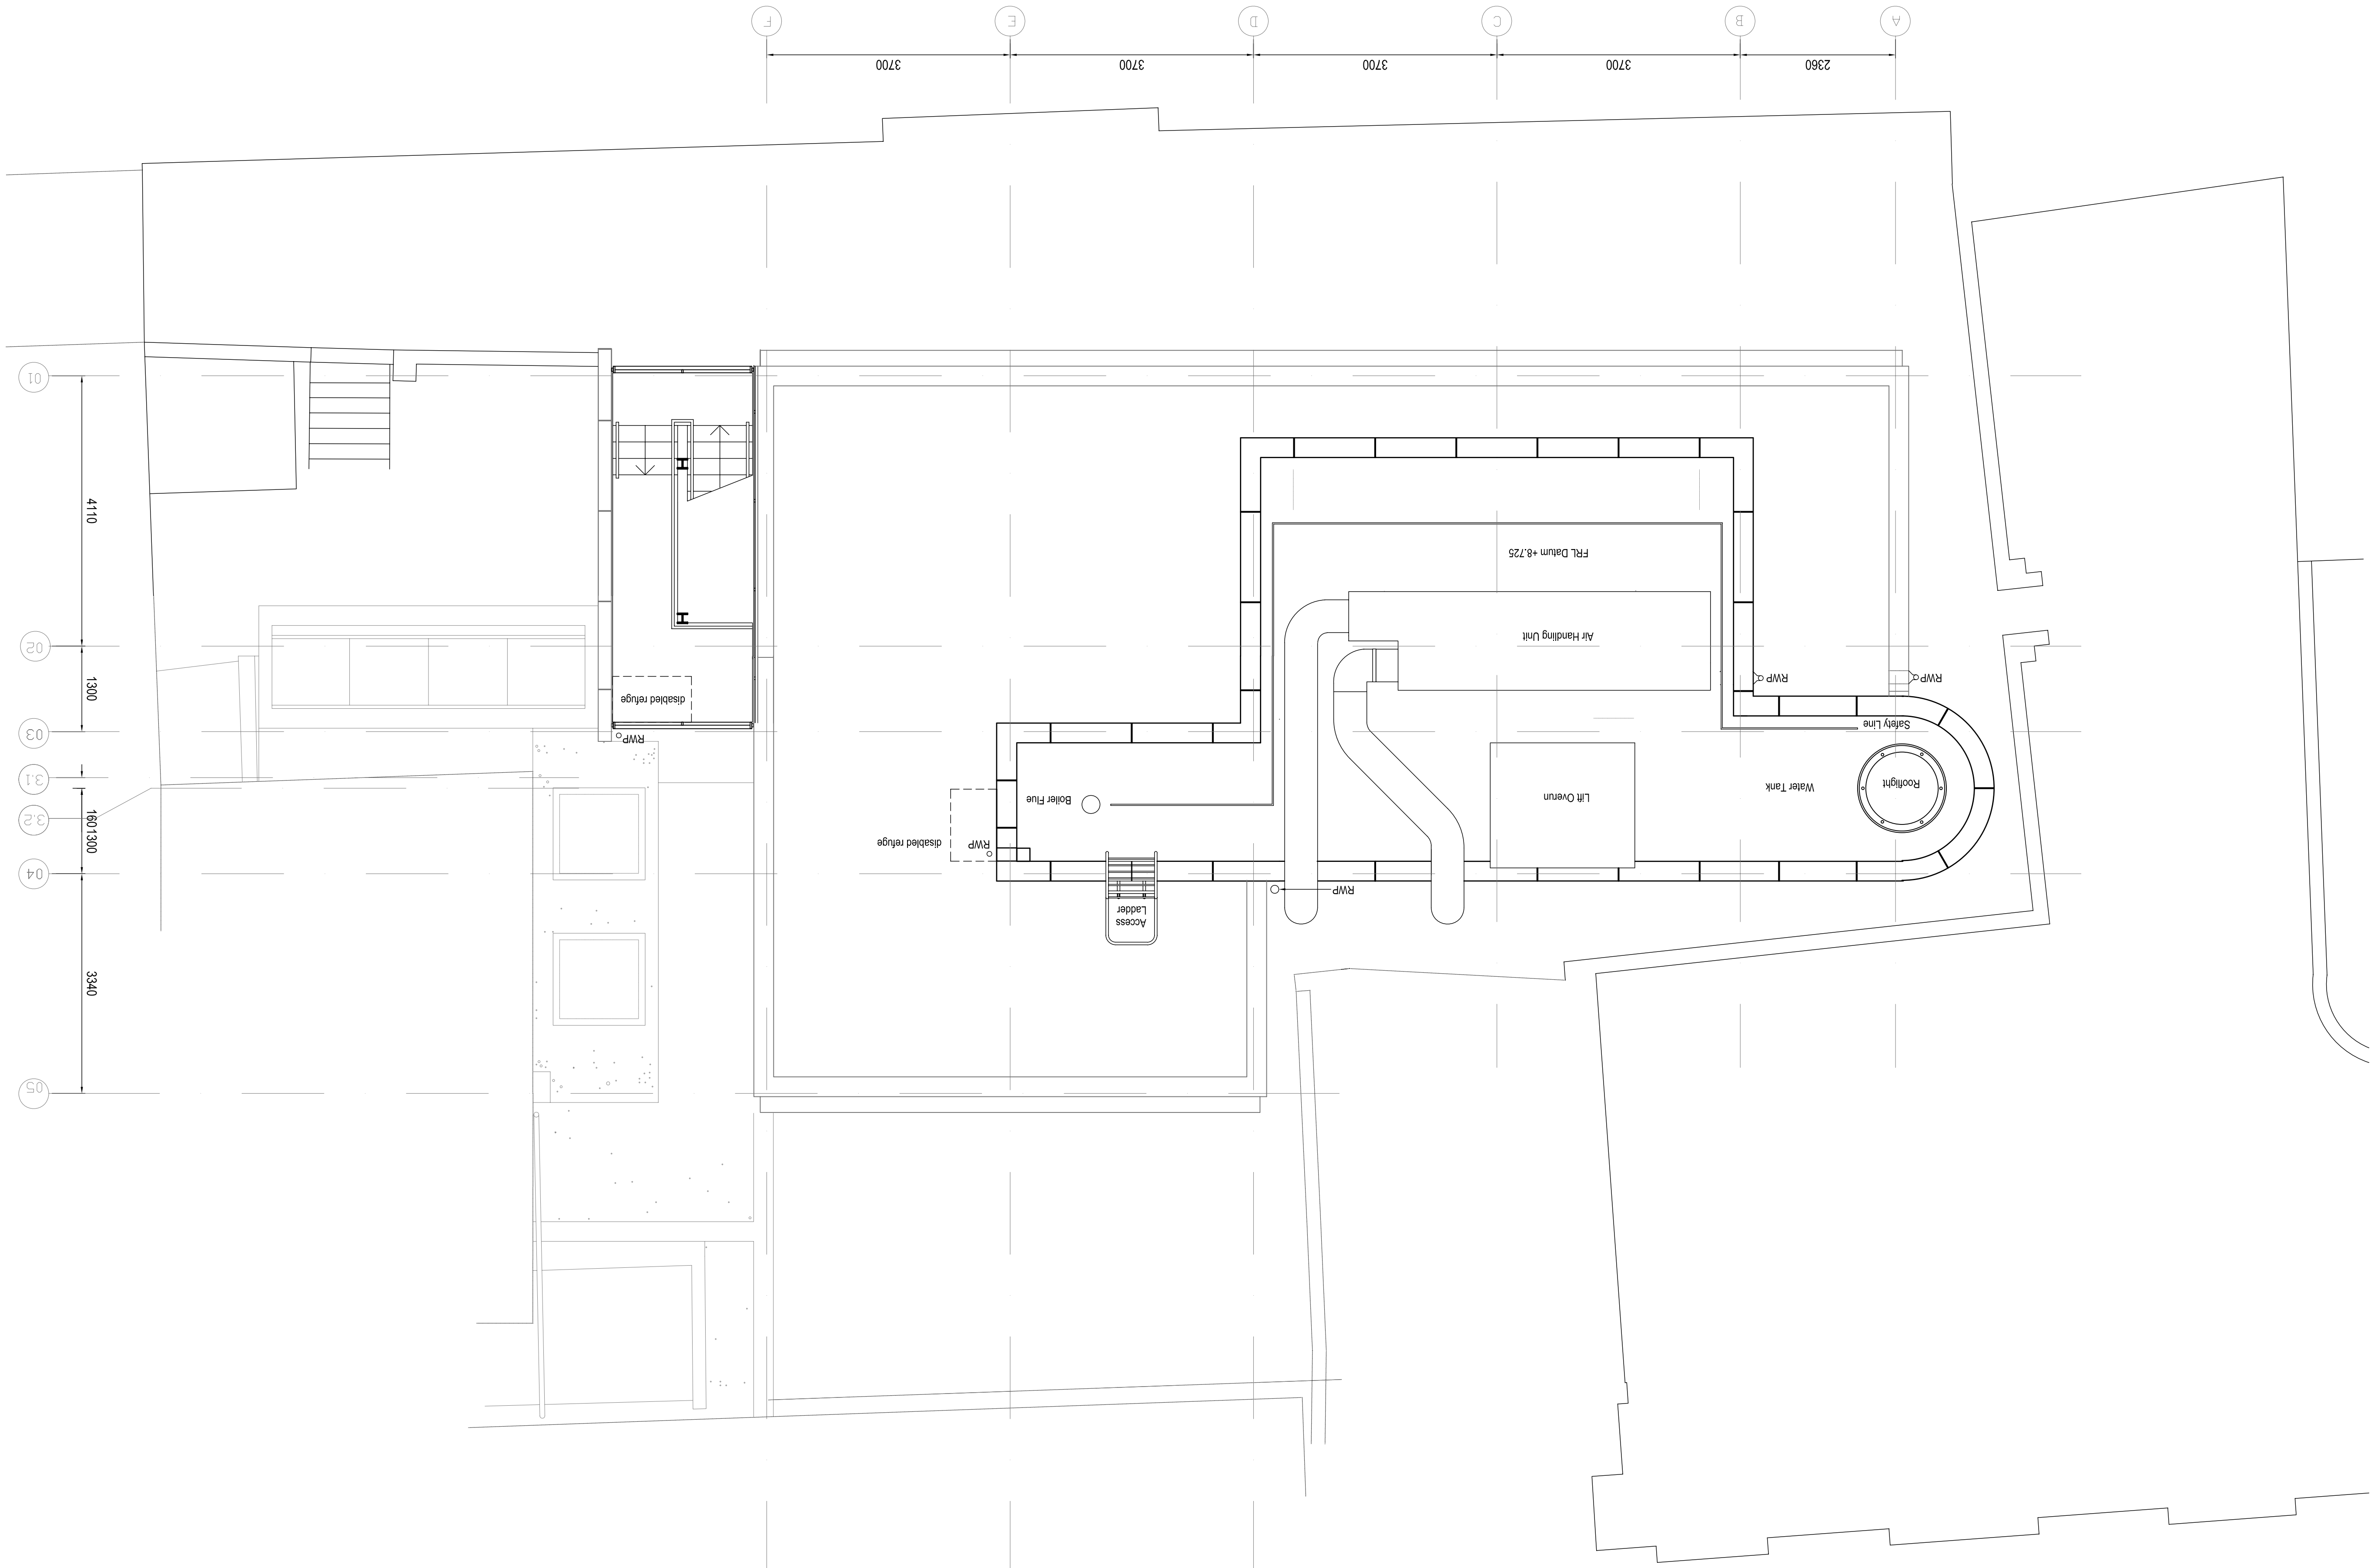

|   |  |             |  |           |  |
|---|--|-------------|--|-----------|--|
| revisions   |  |             |  |           |  |
| <h1>PLANNING ISSUE</h1>   |  |             |  |           |  |
| <p>SPEECH LANGUAGE AND HEARING CENTRE</p>   |  |             |  |           |  |
| <p>chartered surveyors &amp; project managers</p>   |  |             |  |           |  |
|   |  |             |  |           |  |
| <p>             12/14 Whitehall Street, London W1T 2RF<br/>             Kikham House<br/>             Project: 17/06/2014<br/>             e-mail: post@tmd-surveyor.co.uk<br/>             Tel: 020 7636 6633 Fax: 020 7636 6634         </p> |  |             |  |           |  |
| <p>1-5 CHRISTOPHER PLACE<br/>             LONDON, NW1 1JF</p>   |  |             |  |           |  |
| <p>Drawing:</p>   |  |             |  |           |  |
| <p>EXISTING<br/>             ROOM PLAN</p>   |  |             |  |           |  |
| Scale:   |  | Date:       |  | Job No.   |  |
| 1:50   |  | JULY 10     |  | 588910    |  |
| Drawn By:   |  | Checked By: |  | Proj. No. |  |
| JAPNP   |  | RQ          |  | 588910    |  |
| Rev'n   |  |             |  | A1        |  |