



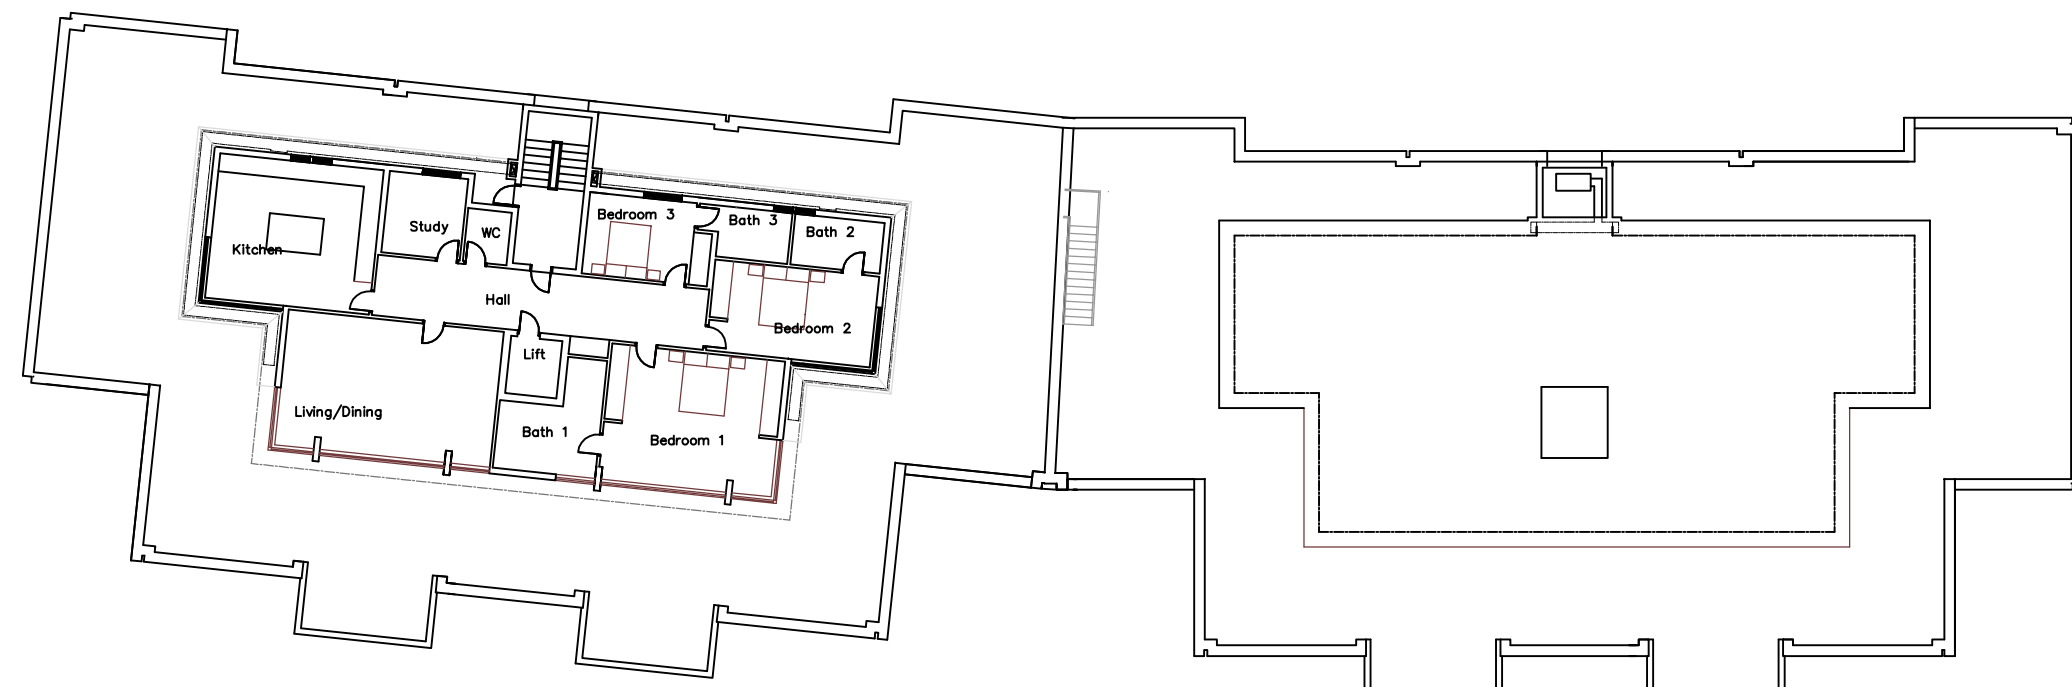


FLATS 1-25

FLATS 26-45

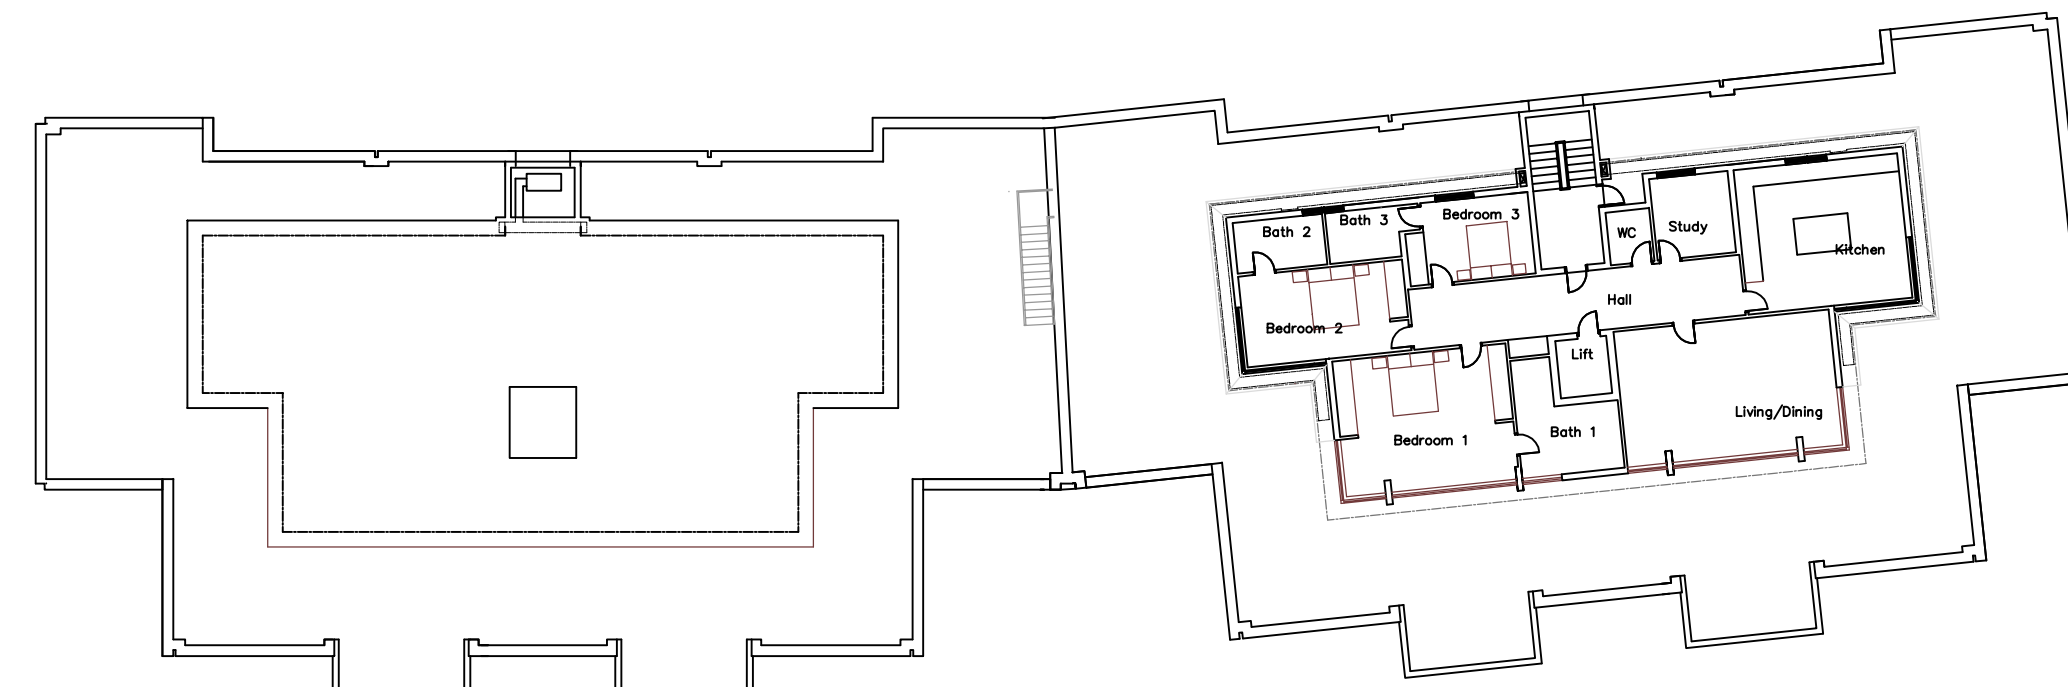


FLATS 46-65

FLATS 66-89

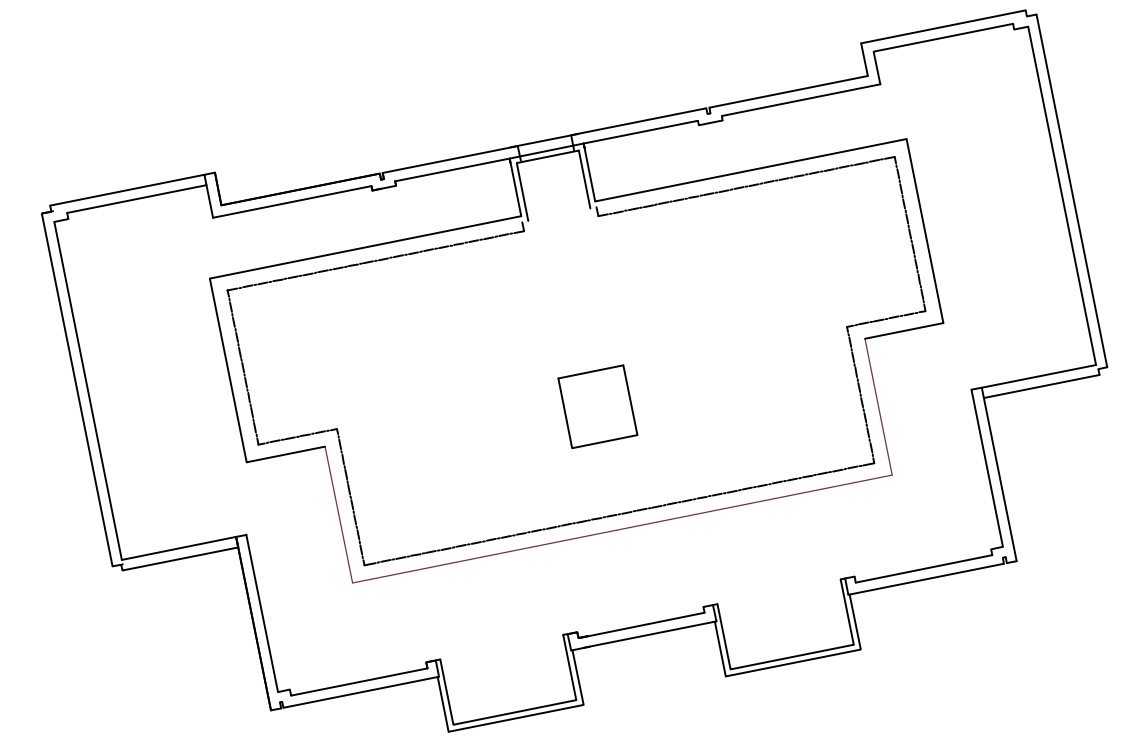

FLATS 90-105

PLAN AT 6TH FLOOR SHOWING NEW PENTHOUSES ABOVE FLATS 1-25 & 46-65 AND NEW PENTHOUSE ROOFS ABOVE FLATS 26-45, 66-89 & 90-105

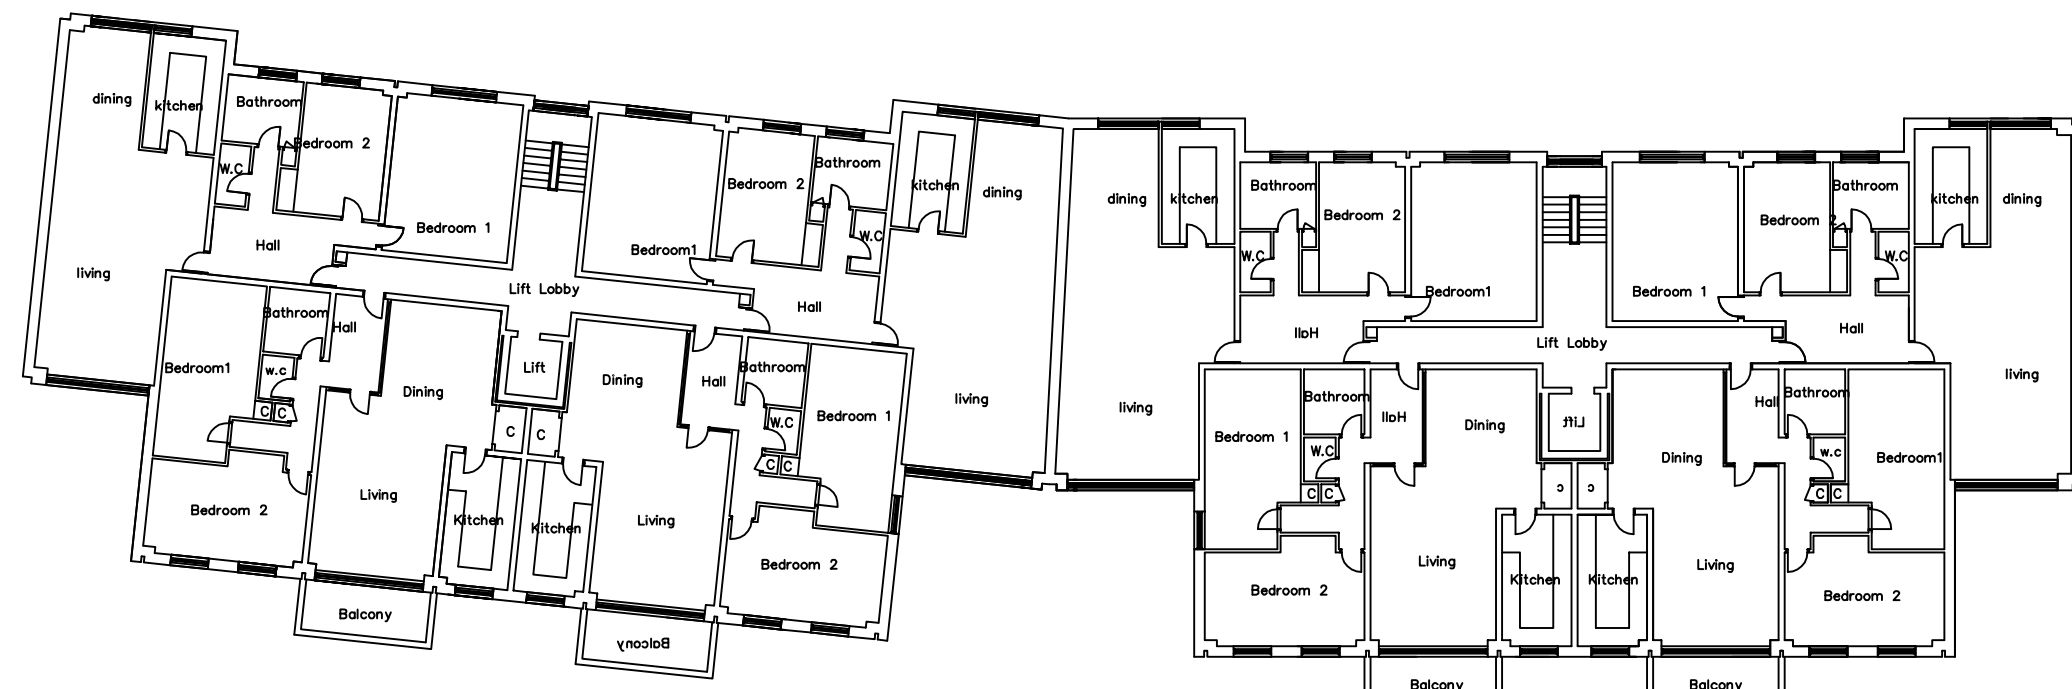


FLATS 1-25

FLATS 26-45




FLATS 46-65

FLATS 66-89

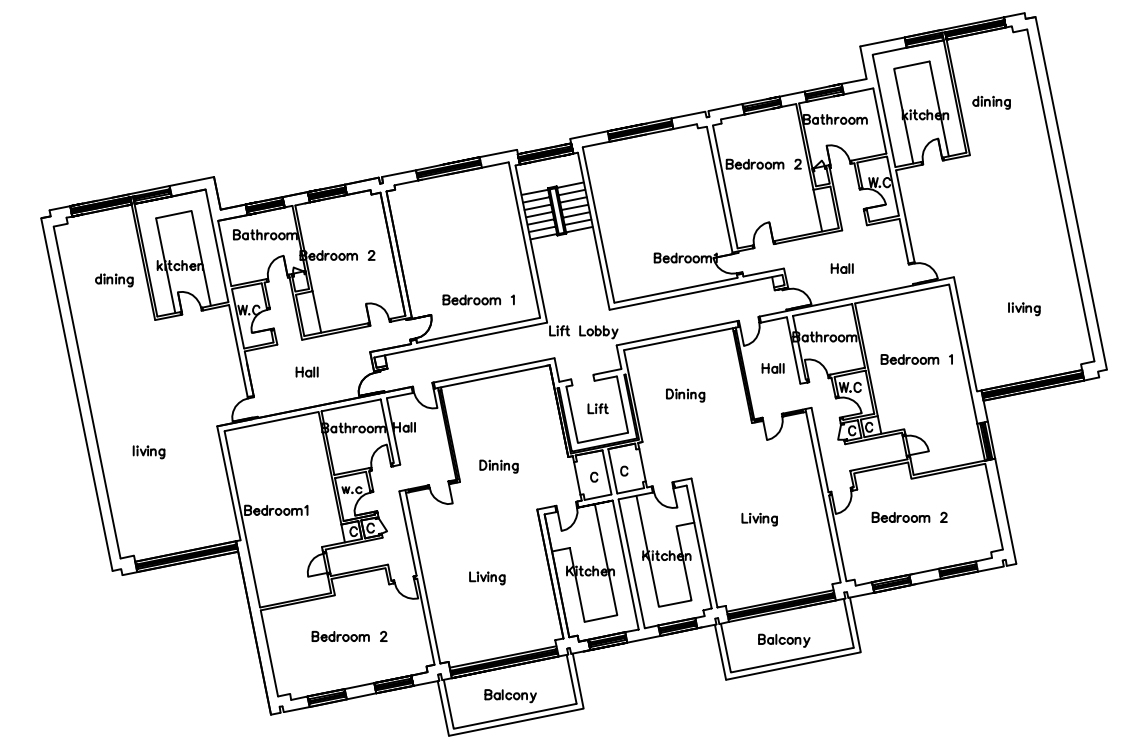

FLATS 90-105

TYPICAL FIRST TO THIRD FLOOR PLAN

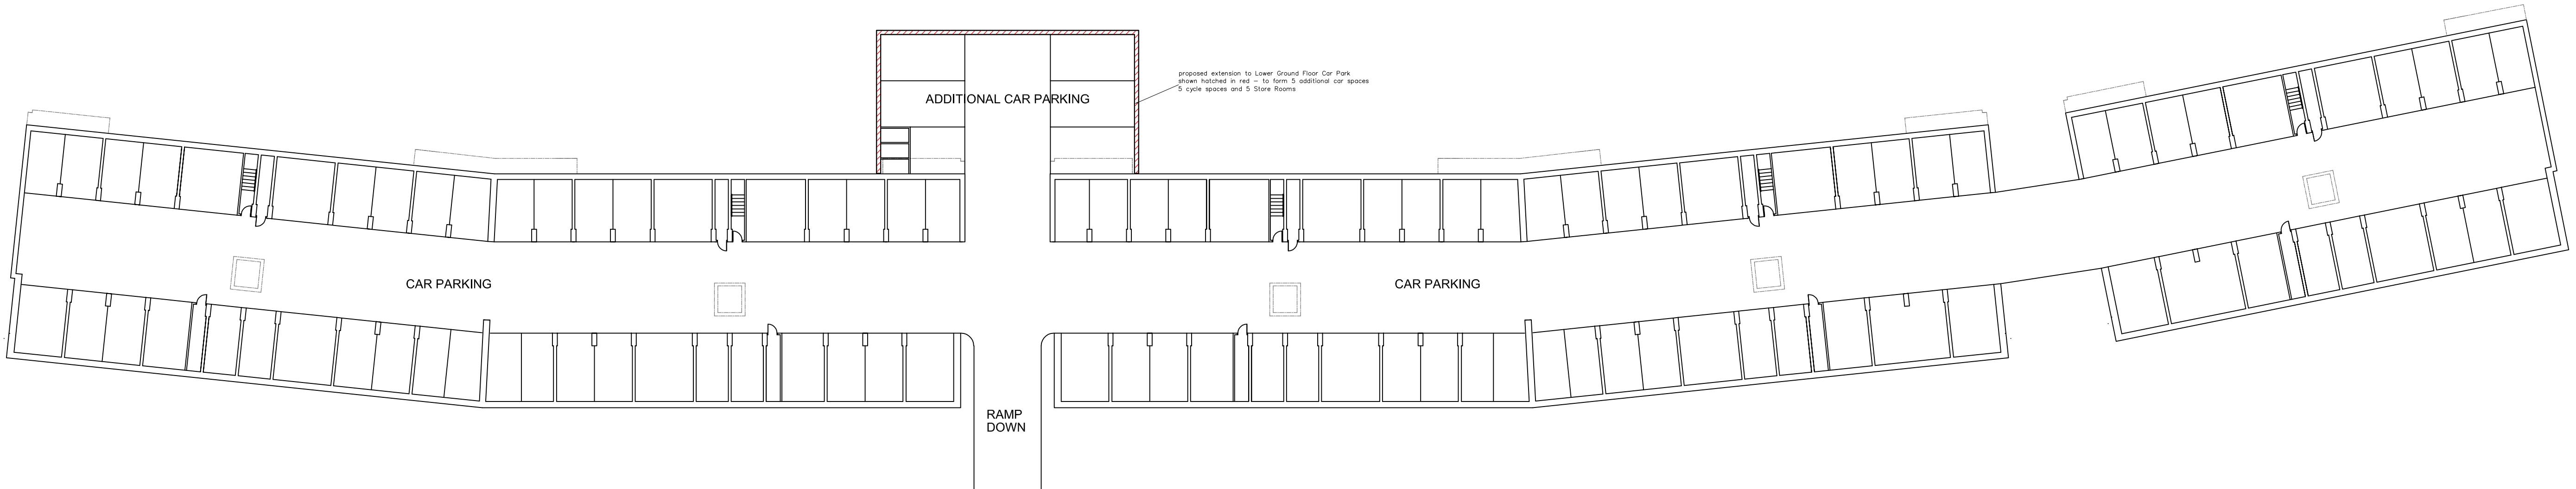

LOWER GROUND CAR PARK LEVEL