




CROSS SECTION SHOWING PROPOSED PENTHOUSE APARTMENT OVER FLATS 1-25

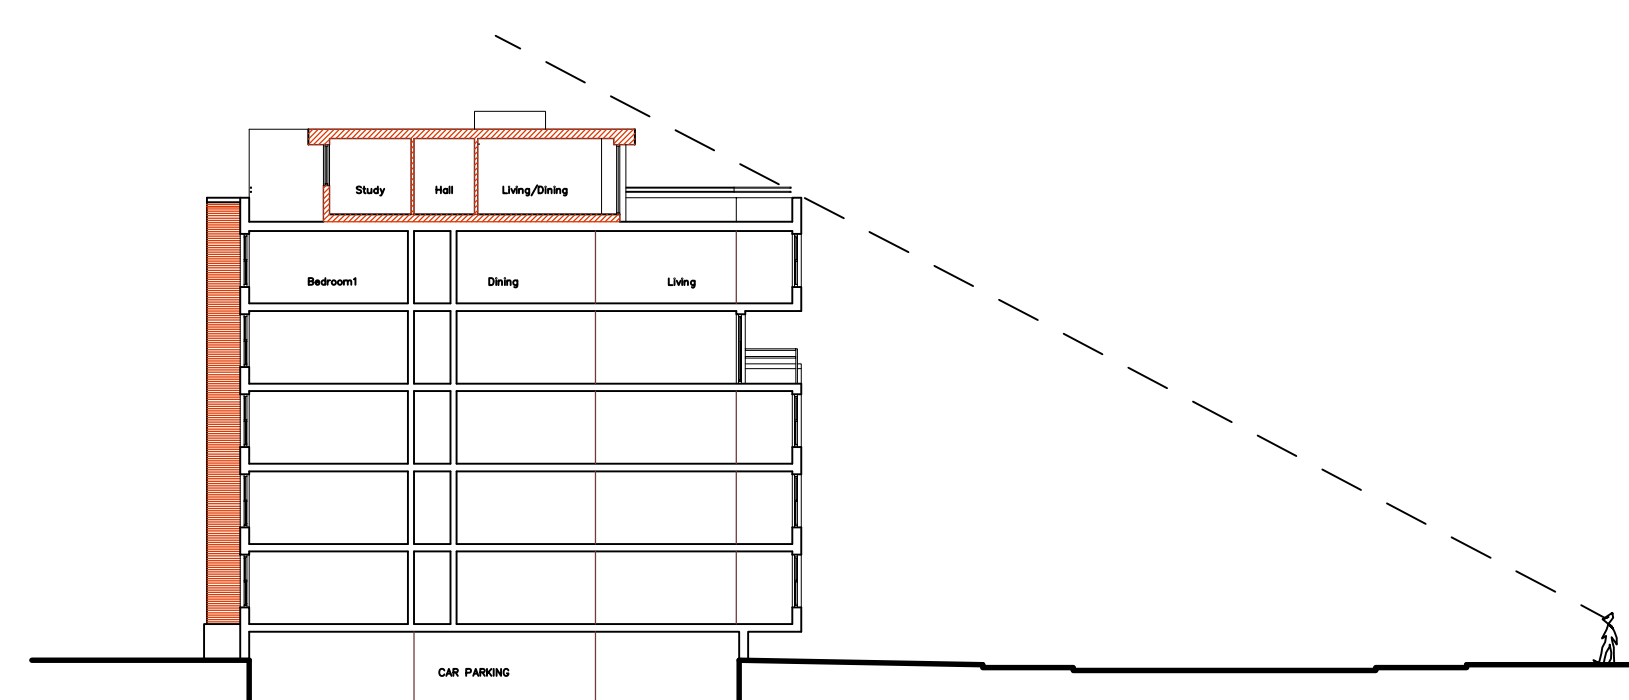


CROSS SECTION SHOWING PROPOSED PENTHOUSE APARTMENT OVER FLATS 26-45

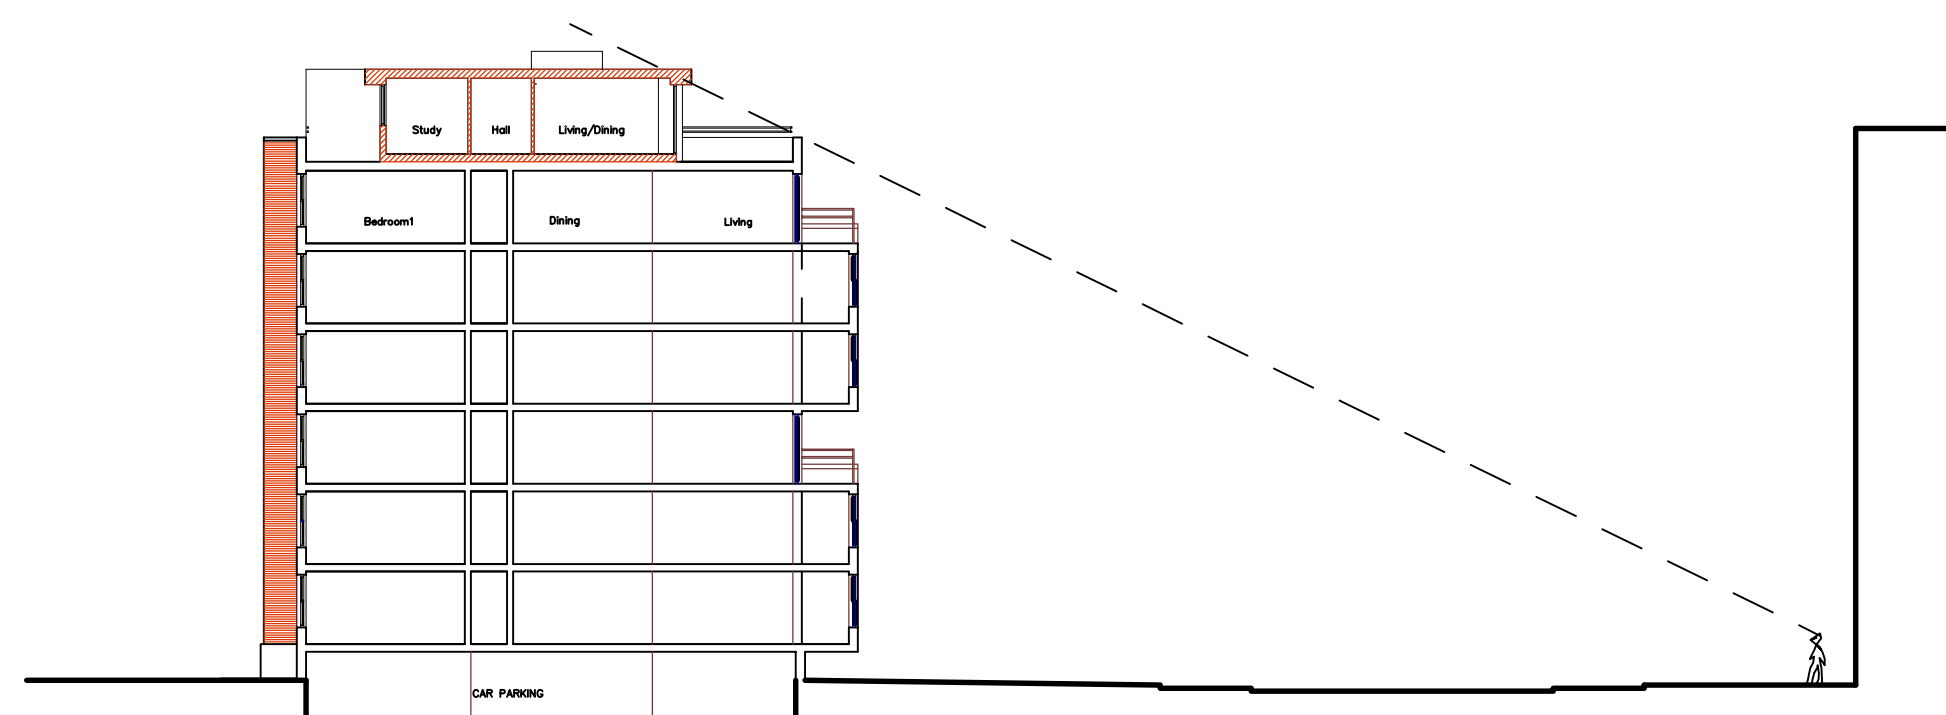

CROSS SECTION SHOWING PROPOSED PENTHOUSE APARTMENT OVER FLATS 46-65

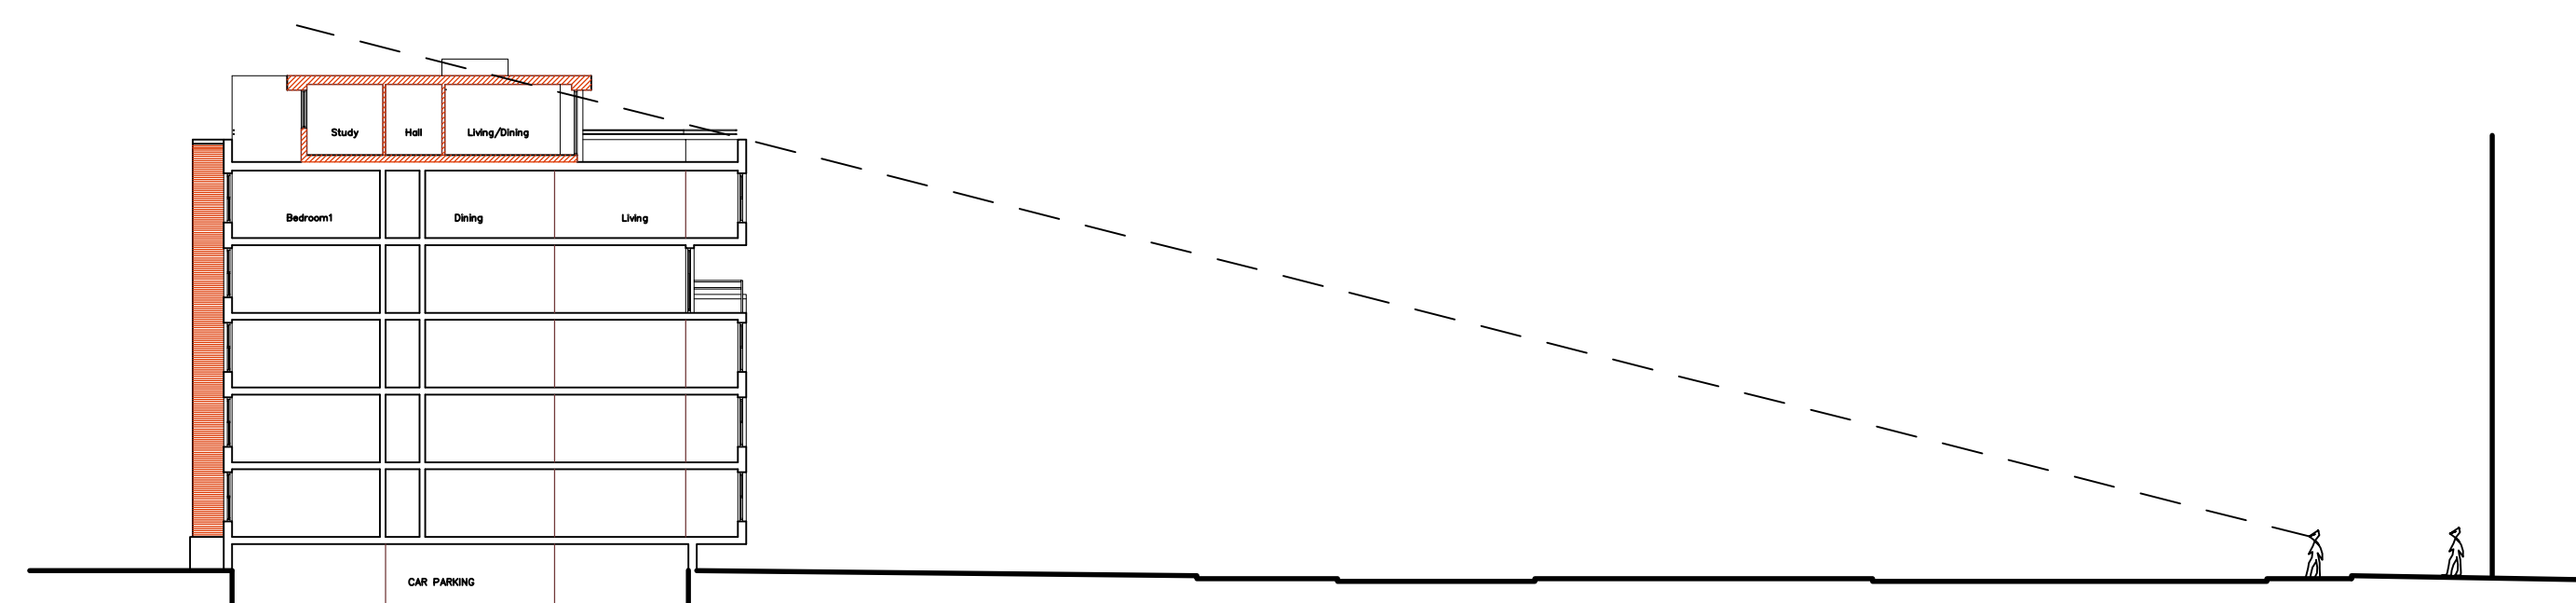

CROSS SECTION SHOWING PROPOSED PENTHOUSE APARTMENT OVER FLATS 66-89

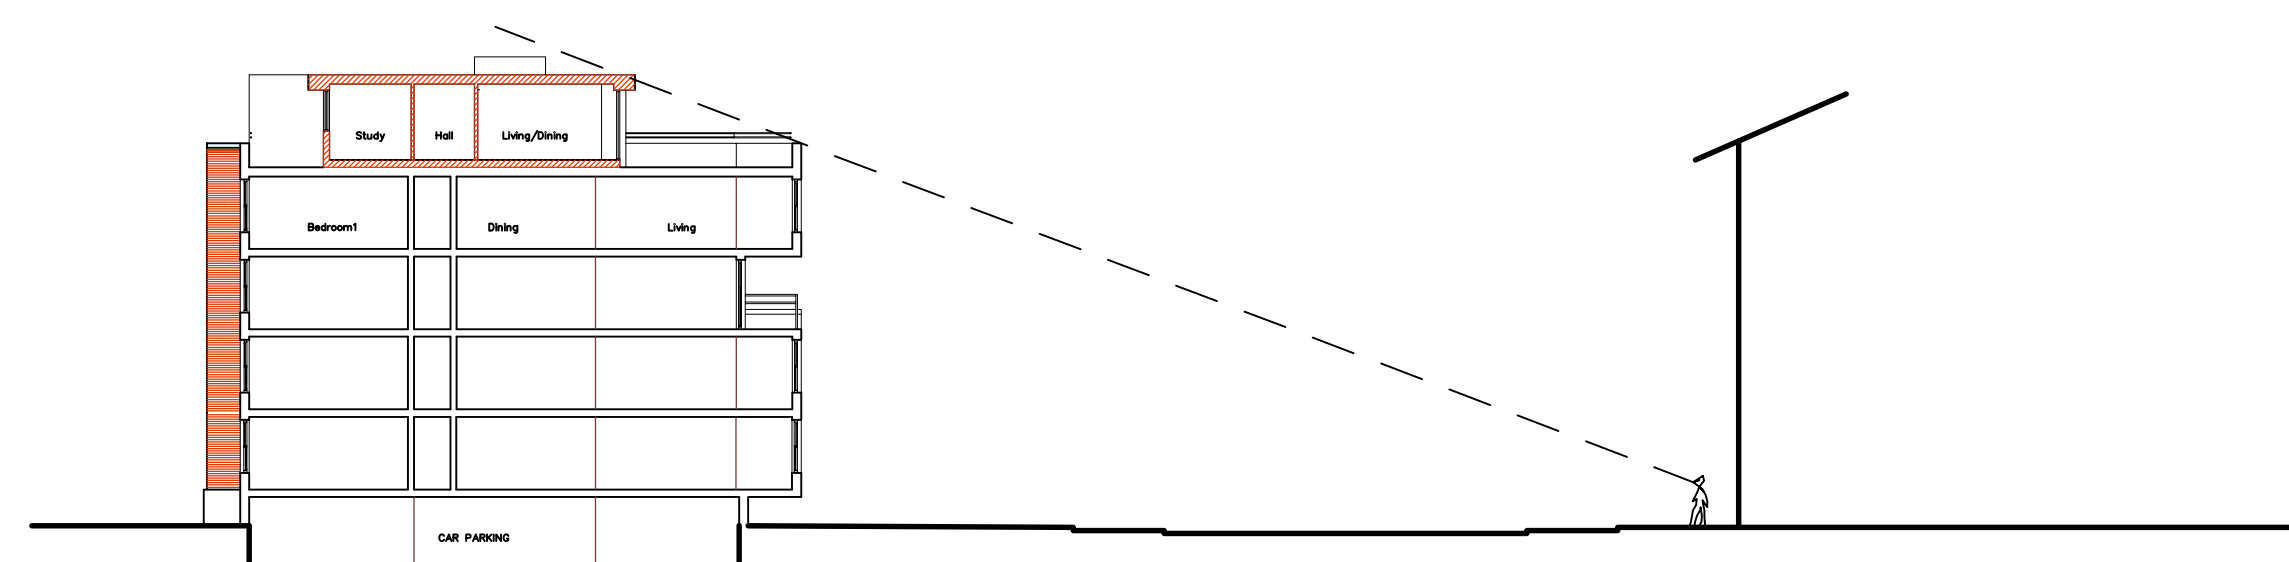

CROSS SECTION SHOWING PROPOSED PENTHOUSE APARTMENT OVER FLATS 90-105