


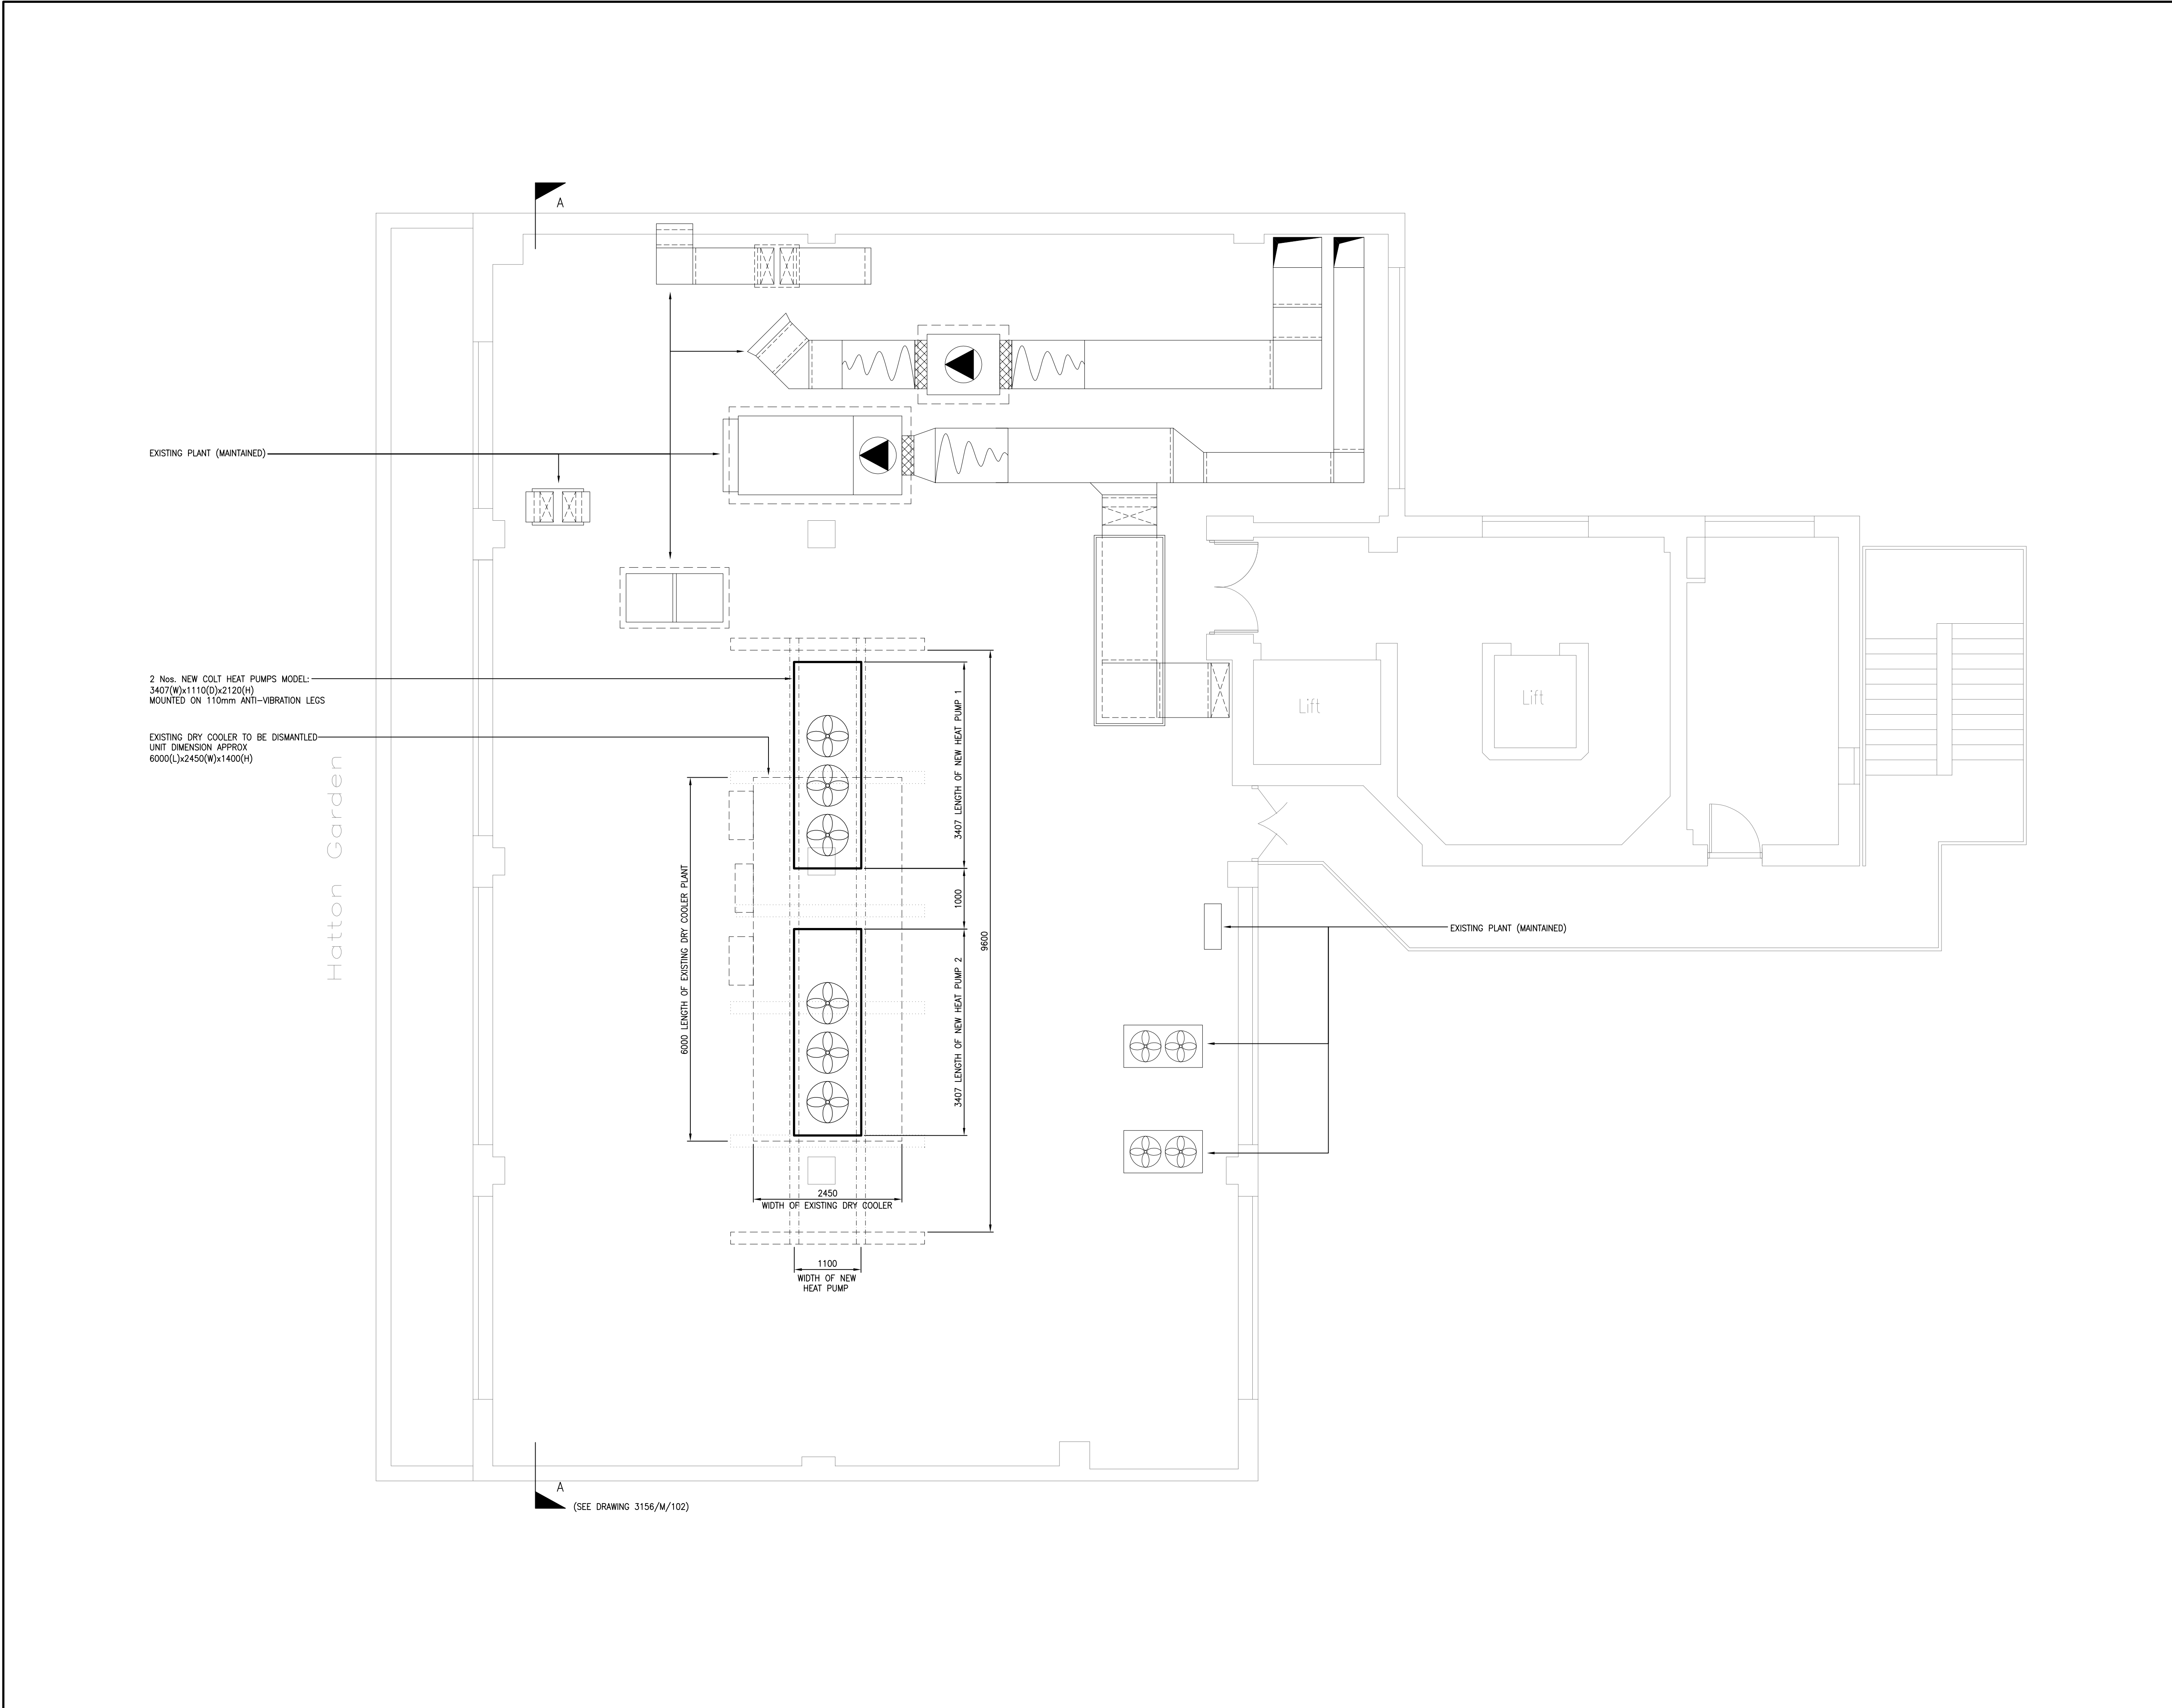

COPYRIGHT IN THIS DRAWING IS THE PROPERTY OF PETER DEER AND ASSOCIATES. IT MUST NOT BE REPRODUCED NOR AMENDED NOR USED FOR THE EXECUTION OF ANY WORKS WHETHER IN CONNECTION WITH THE PROPOSED WORKS FOR WHICH IT IS PREPARED OR OTHERWISE WITHOUT THE EXPRESS CONSENT IN WRITING OF PETER DEER AND ASSOCIATES.

DO NOT SCALE FROM THIS DRAWING.
ALL DIMENSIONS TO BE CHECKED ON SITE.

QIM
ST

BS 5750/ISO 9000
REGISTERED FIRM

P	PRELIMINARY ISSUE	??.06.10
Rev	Description	Date

Peter Deer and Associates
Building Services ■ Consulting Engineers

South Point House
321 Chase Road
Southgate
London N14 6JT

Tel: 020 3232 0080
Fax: 020 3232 0080
www.peterdeer.co.uk

Client

DORRINGTON PLC

Project
ETC VENUES—THE HATTON
51—53 HATTON GARDEN
LONDON EC1 8HN

Title
ROOF LEVEL
PLANNING SUBMISSION
PROPOSED NEW PLANT LAYOUT

Date JUNE 2010 Scale 1:50 Sheet Size A1

Drawn RAD Checked JA Approved MJ

Drawing No.
3156/PL/100

Rev
PL