


DO NOT SCALE FROM THIS DRAWING. ALL DIMENSIONS TO BE CHECKED ON SITE.

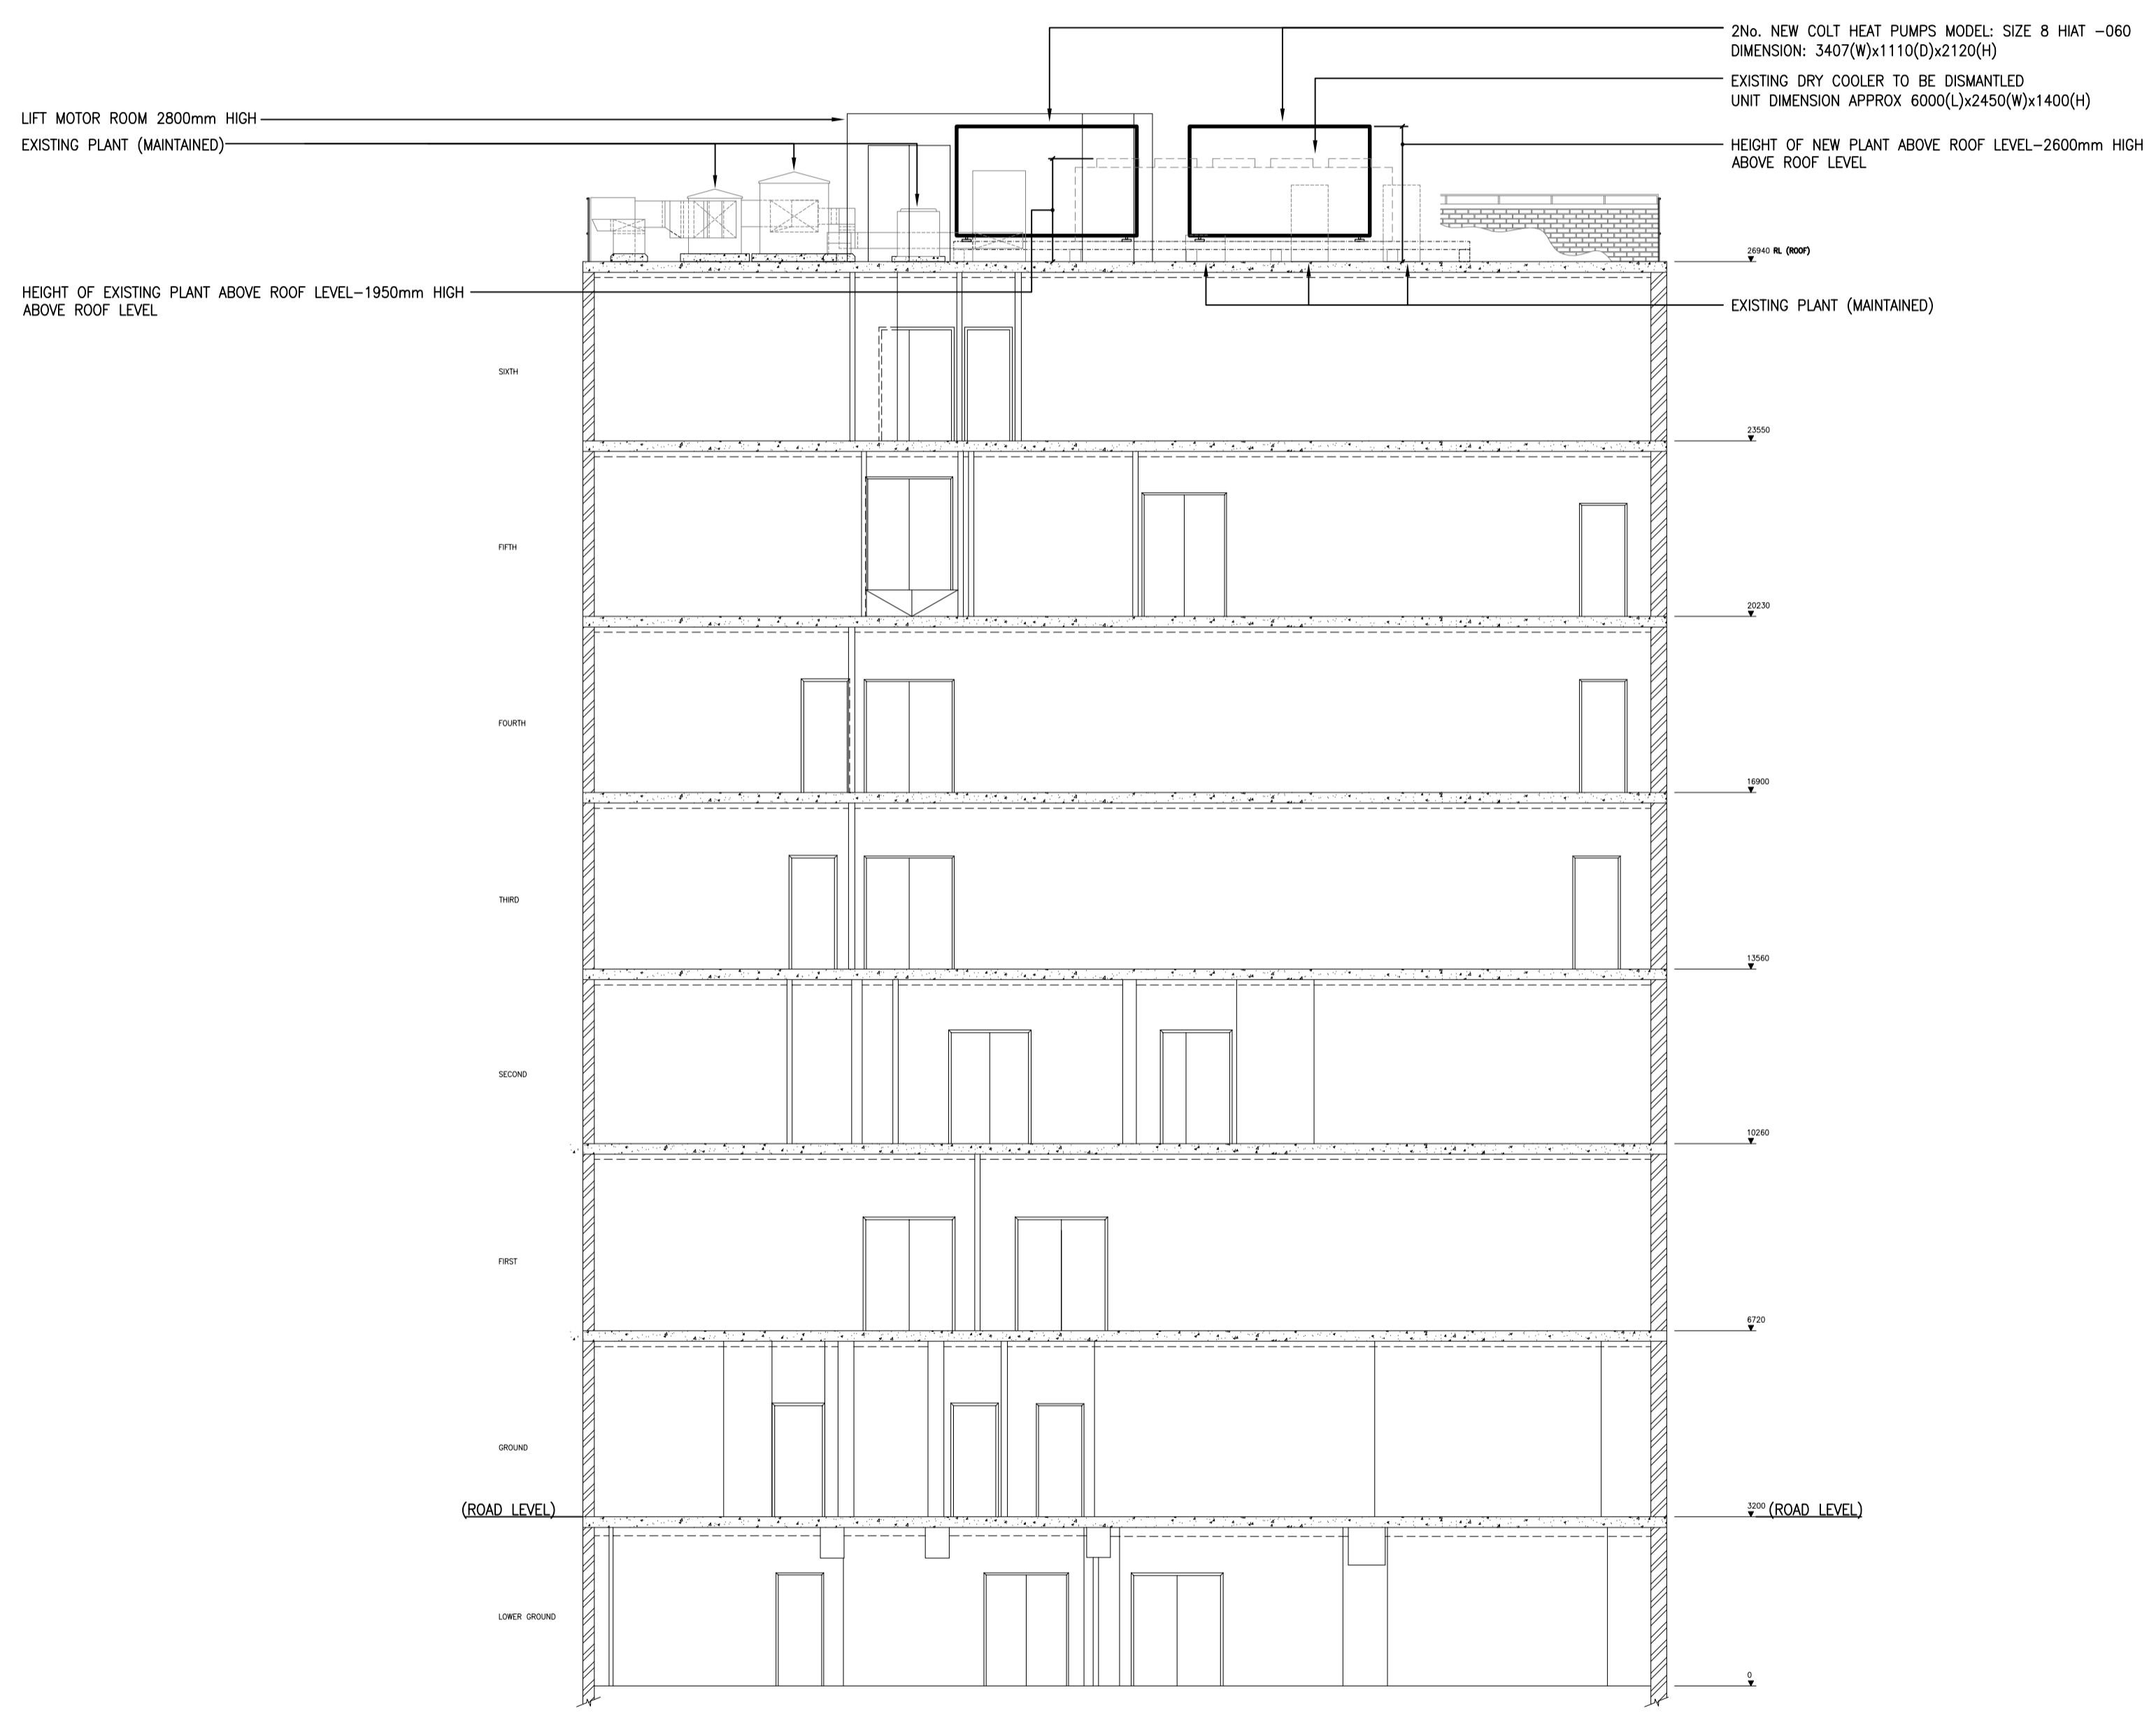

Rev	Description	Date
P	PRELIMINARY ISSUE	??.06.10

Peter Deer and Associates
 Building Services ■ Consulting Engineers
 South Point House
 321 Chase Road
 Southgate
 London N14 6JT
 Tel: 020 3232 0080
 Fax: 020 3232 0090
 www.peterdeer.co.uk

Client
DORRINGTON PLC

Project
ETC VENUES-THE HATTON
51-53 HATTON GARDEN
LONDON EC1 8HN

Title
BUILDING SECTION

Date JUNE 2010 Scale 1:100 Sheet Size A1
 Drawn RAD Checked DS Approved MJ

Drawing No. **3156/PL/102** Rev **PL**