

LIFT MOTOR ROOM 2800mm HIGH

EXISTING PLANT RETAINED

ROOF

HEIGHT OF EXISTING DRY COOLER PLANT -1950mm HIGH ABOVE ROOF LEVEL

SIXTH

FIFTH


FOURTH

THIRD

SECOND

FIRST

GROUND

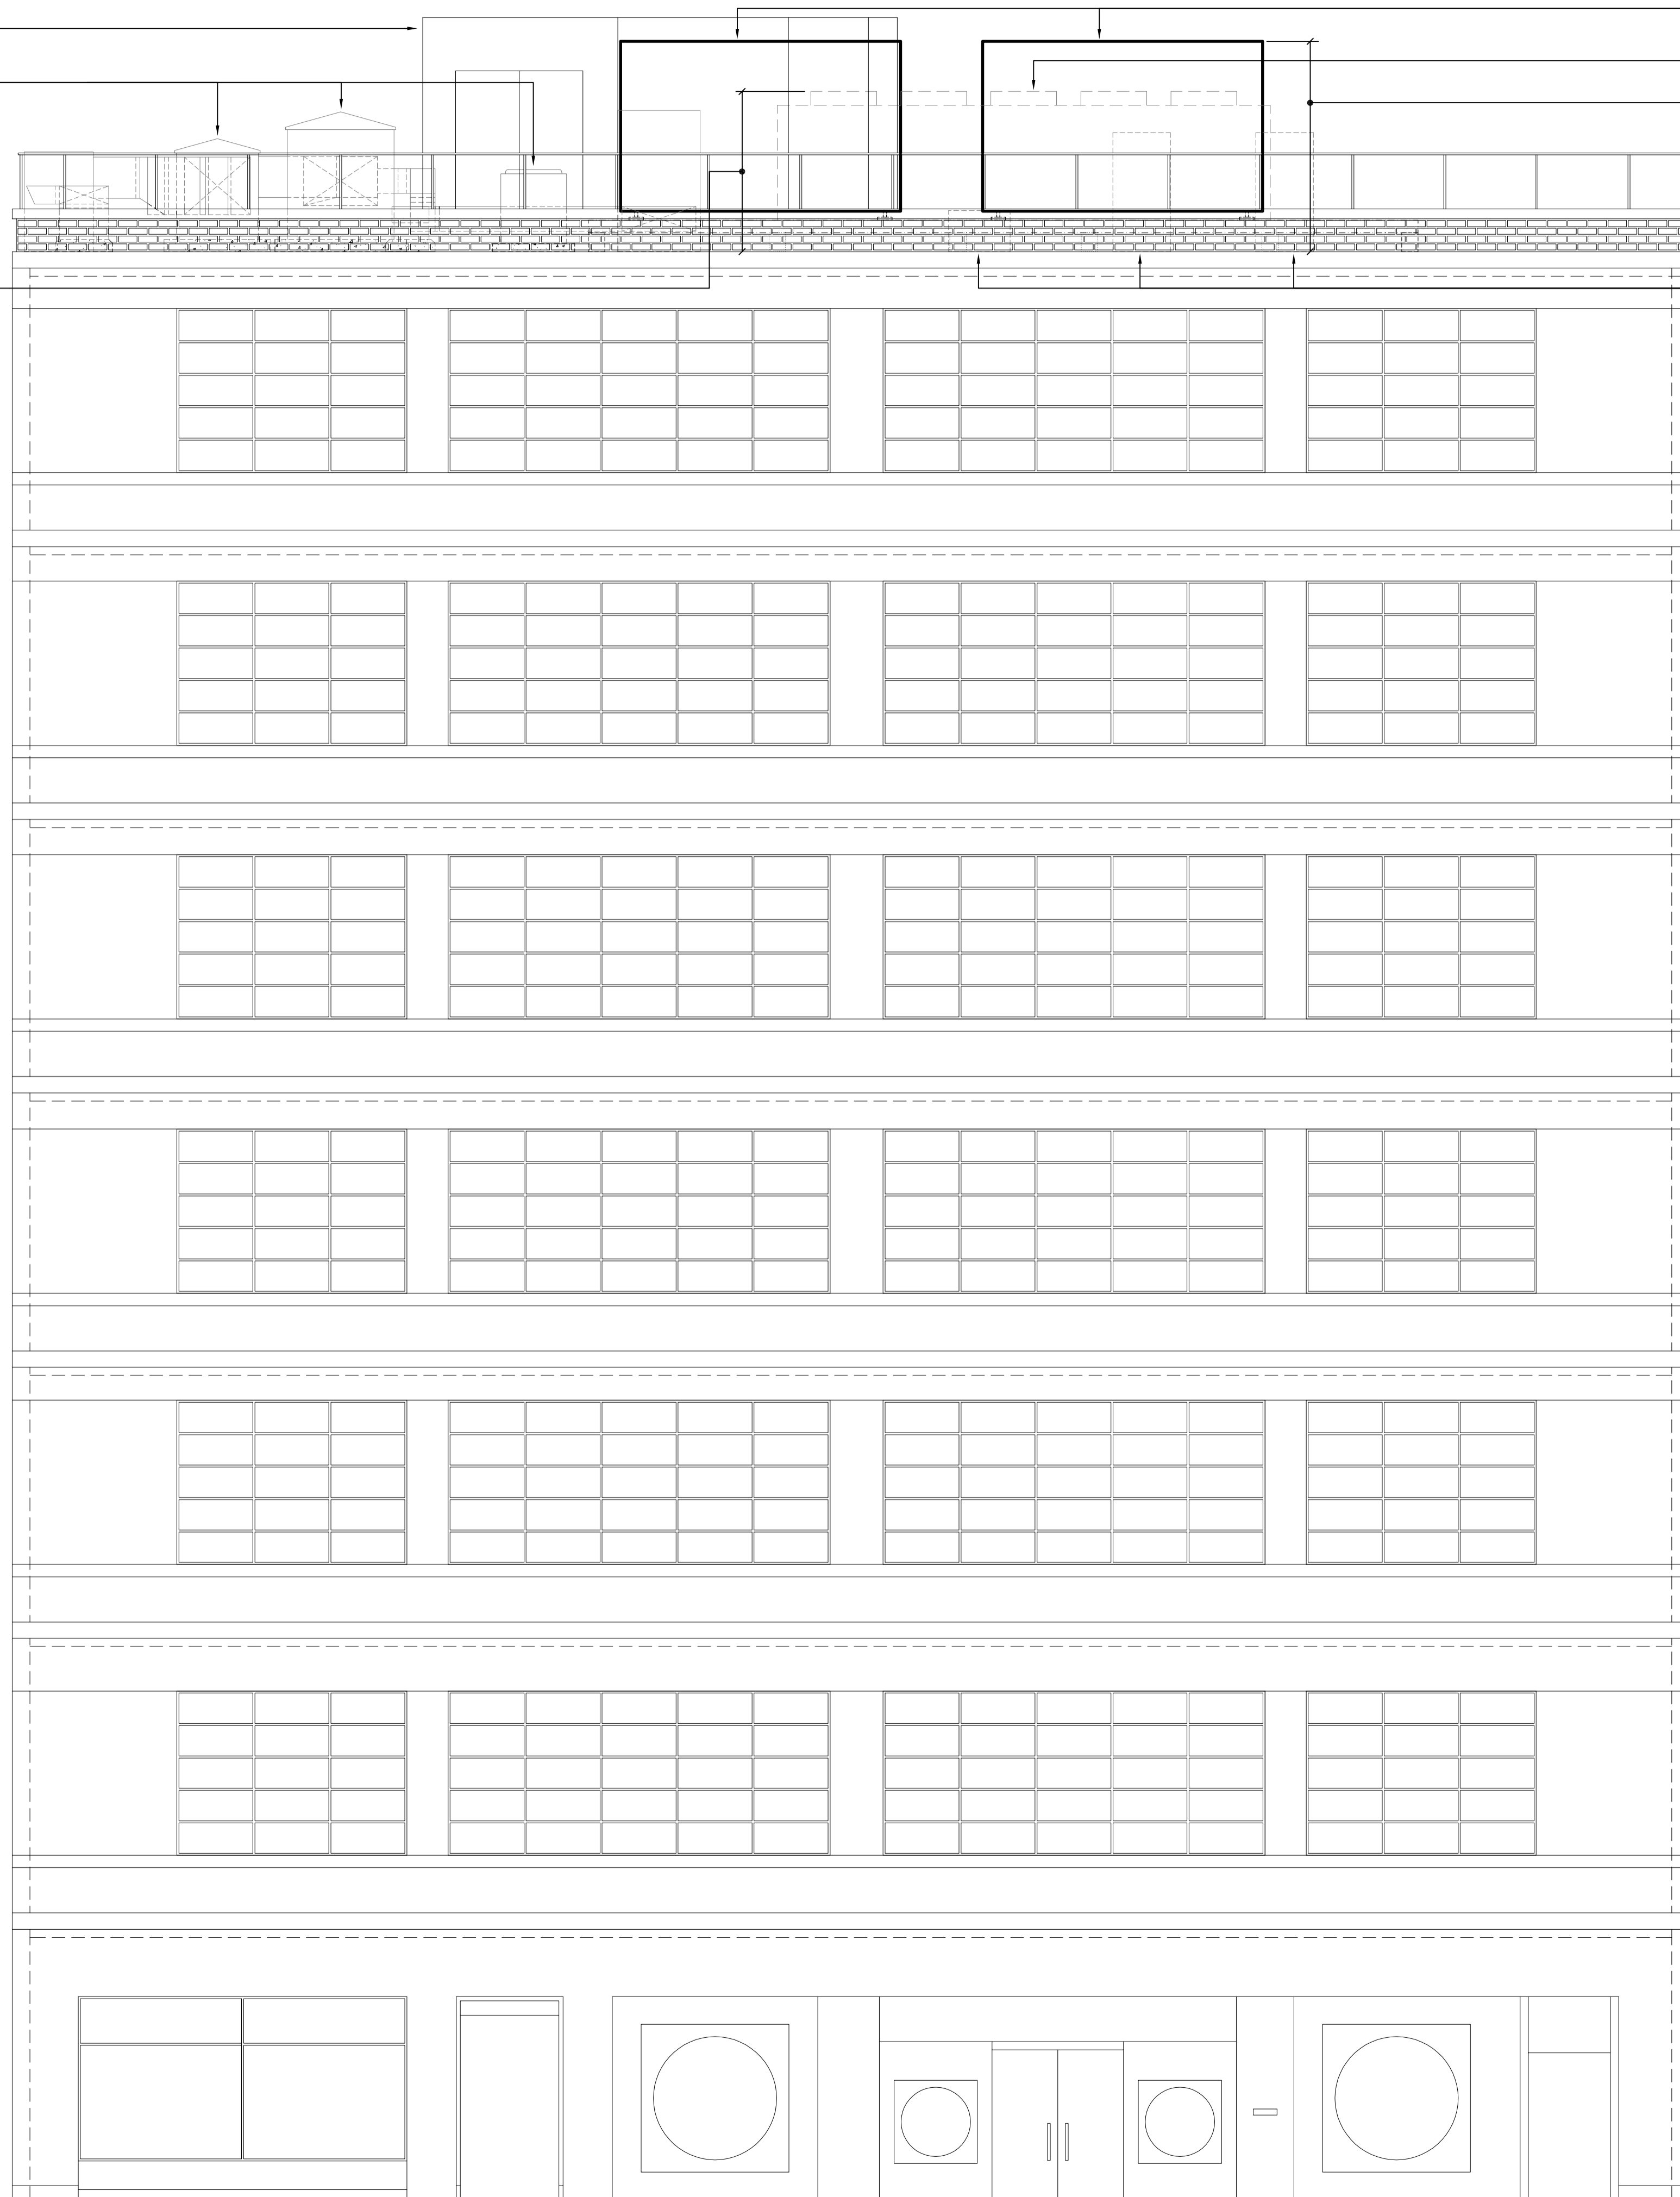

2No. NEW COLT HEAT PUMPS MODEL: 3407(W)x1110(D)x2120(H)

EXISTING DRY COOLER TO BE DISMANTLED UNIT DIMENSION APPROX 6000(L)x2450(W)x1400(H)

HEIGHT OF NEW PLANT ABOVE ROOF LEVEL-2600mm HIGH ABOVE ROOF

26940 RL (ROOF)

EXISTING PLANT (MAINTAINED)

23550

20230

16900

13560

10260

6720

3200

COPYRIGHT IN THIS DRAWING IS THE PROPERTY OF PETER DEER AND ASSOCIATES. IT MUST NOT BE REPRODUCED NOR AMENDED NOR USED FOR THE EXECUTION OF ANY WORKS WHETHER IN CONNECTION WITH THE PROPOSED WORKS FOR WHICH IT IS PREPARED OR OTHERWISE WITHOUT THE EXPRESS CONSENT IN WRITING OF PETER DEER AND ASSOCIATES.



DO NOT SCALE FROM THIS DRAWING. ALL DIMENSIONS TO BE CHECKED ON SITE.

Rev	Description	Date
P	PRELIMINARY ISSUE	??.06.10

Peter Deer and Associates
 Building Services ■ Consulting Engineers
 South Point House
 321 Chase Road
 Southgate
 London N14 6JT
 Tel: 020 3232 0080
 Fax: 020 3232 0090
 www.peterdeer.co.uk

Client
DORRINGTON PLC
 Project
ETC VENUES—THE HATTON
51—53 HATTON GARDEN
LONDON EC1 8HN

Title
BUILDING ELEVATION

Date JUNE 2010	Scale 1:50	Sheet Size A1
Drawn RAD	Checked DS	Approved MJ

Drawing No.
3156/PL/101

Rev
PL