
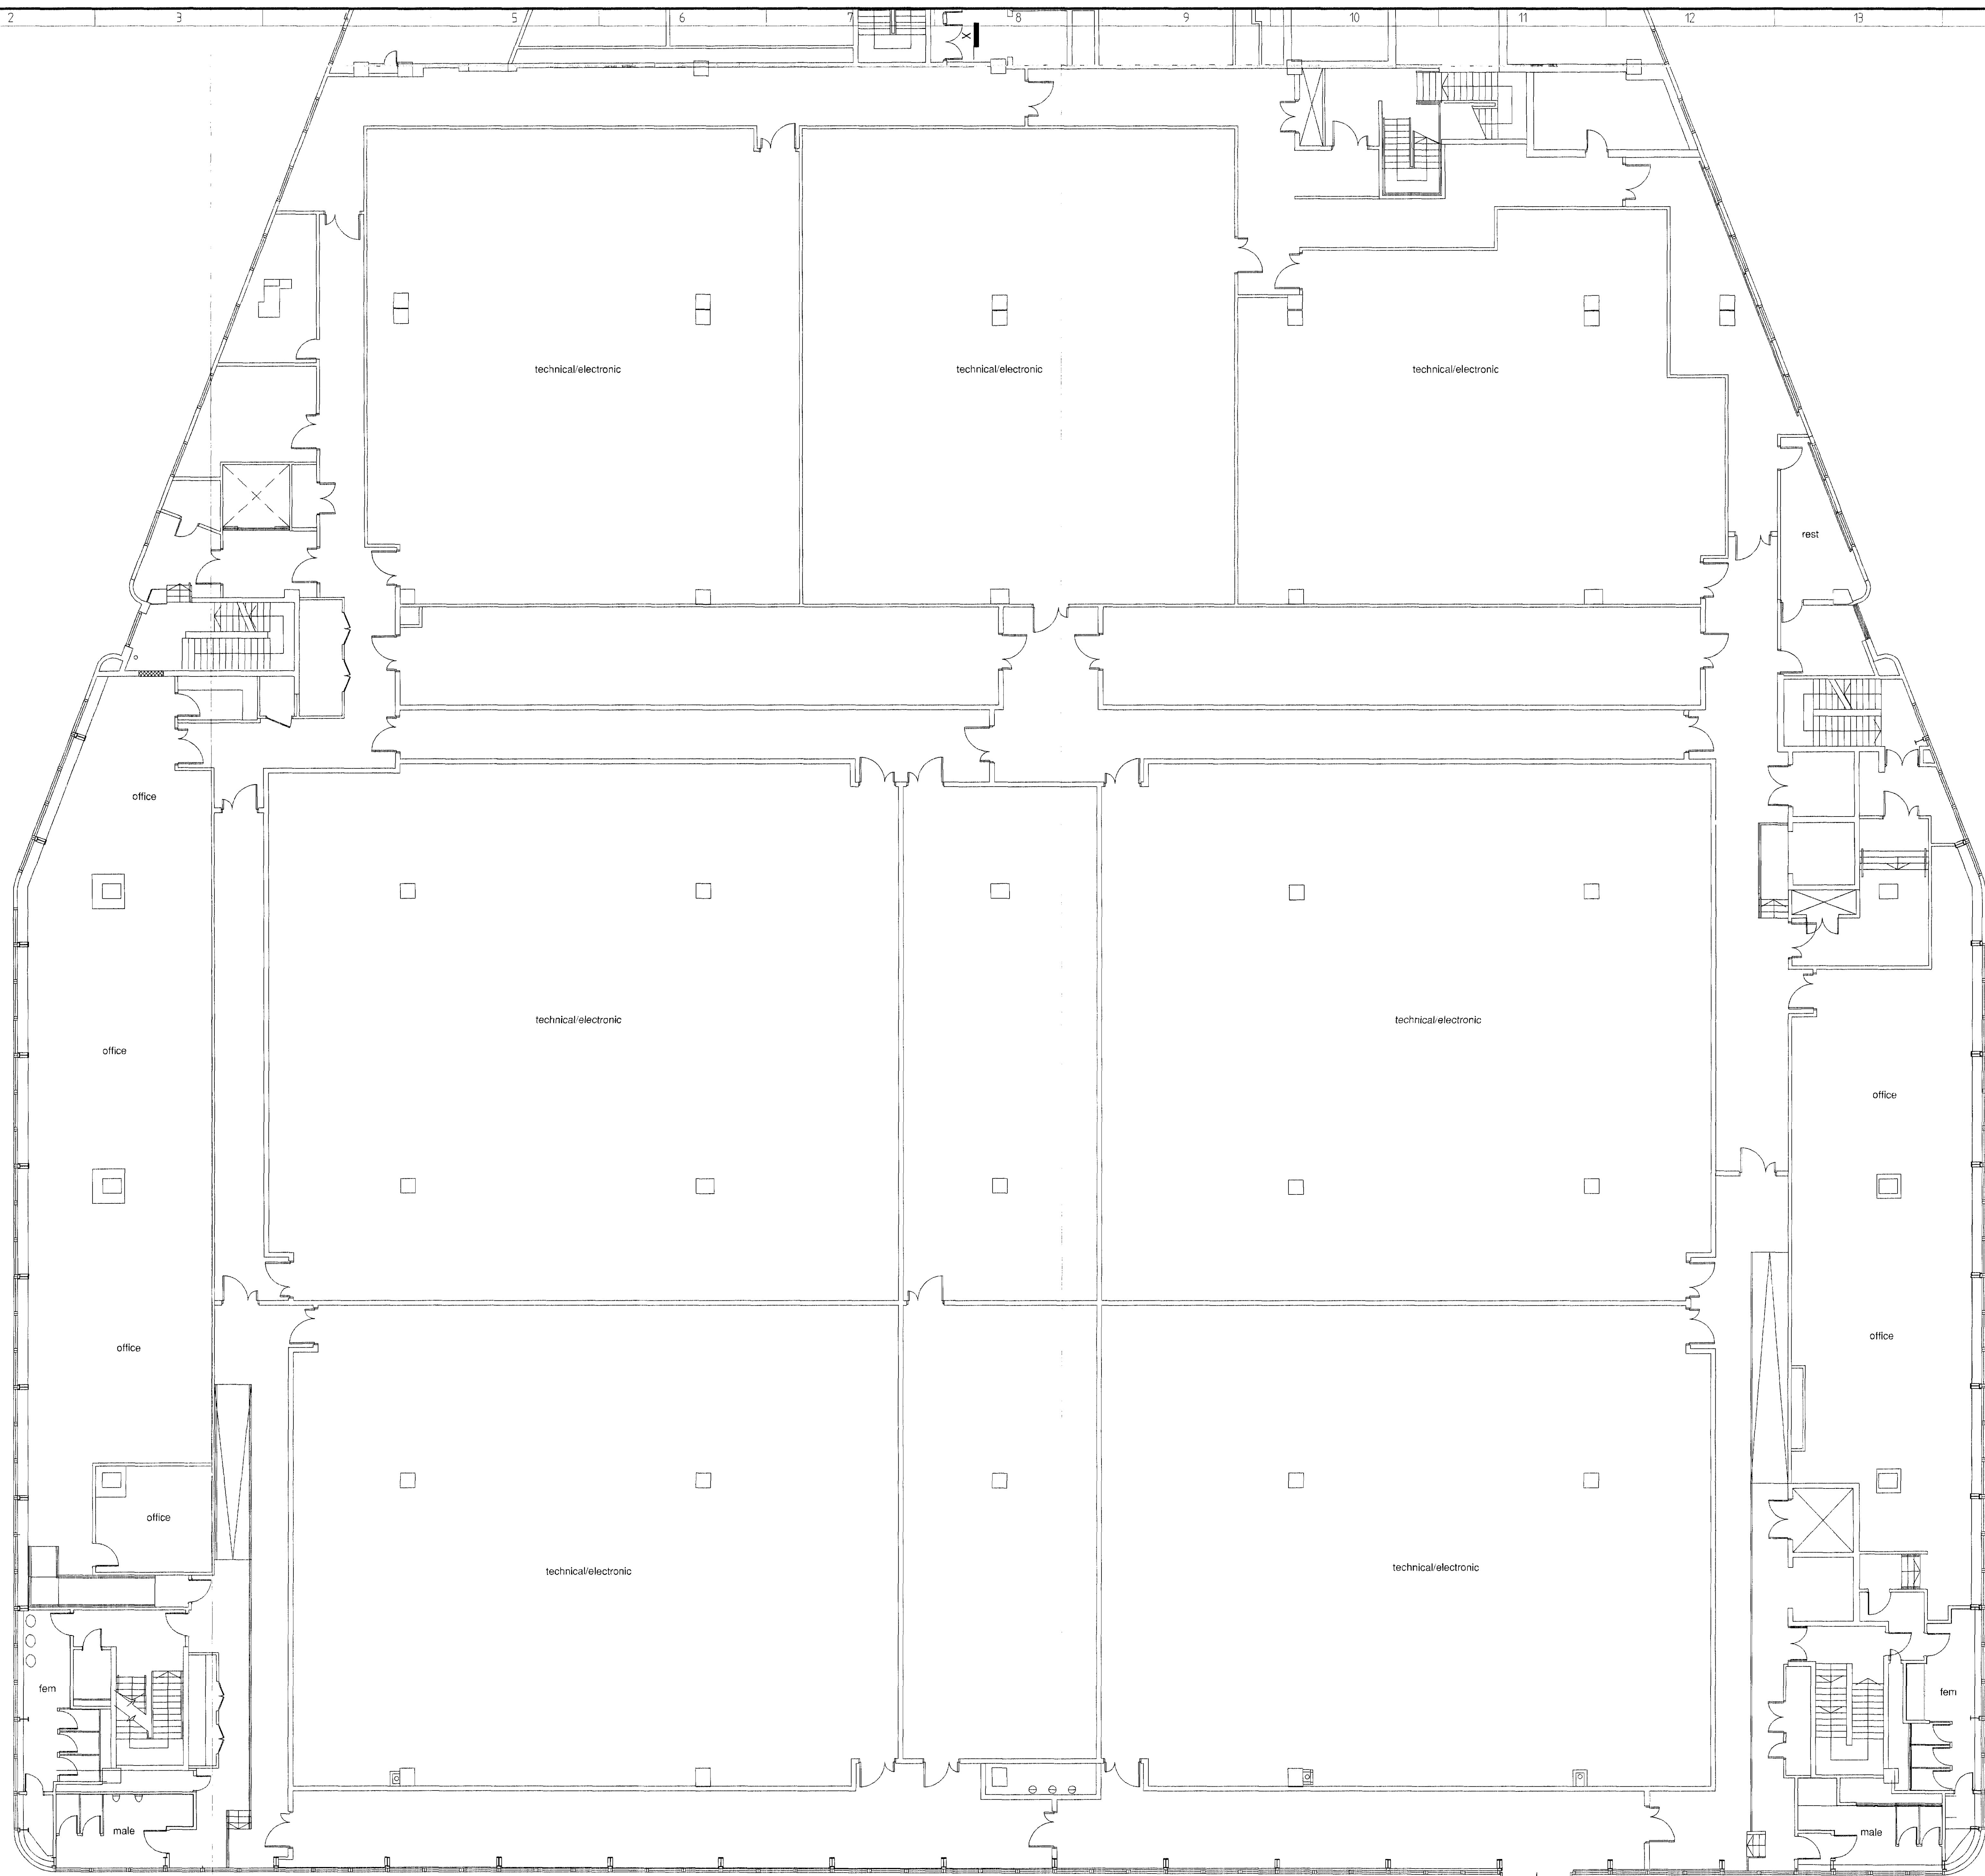


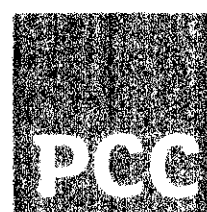

EXISTING LEVEL 2 PLAN
1:100

02	Drawing scale & paper size changed to 1:100 (to suit UK planning & address correction from N.E.C.)	Mar 10	AB
01	Issued for information	Jan 10	AB FK
REV:	DETAILS:	DATE:	P.C.
 PROJECT CONSULTING & CONSTRUCTION 200, High Street, London, E1 1BB, UK Tel: 020 7461 1000 Fax: 020 7461 1001 Email: info@pcc.co.uk Website: www.pcc.co.uk			
Verizon Business			
PROJECT DETAILS:			
UK5 Expansion			
Canal Reach 2 St Pancras Way London NW1 0QG			
DRAWING TITLE:			
Existing Level 2 Plan			
STATUS:			
For Information			
DRAWN BY:	PROJECT / DESIGNER:	PAPER / SCALE	
AB	AB	A0	
DATE:	SCALE:	CHECKED:	
Jan 2010	1:100	PJC	
DRAWN & REVISIONS:			REVISION:
6238/03			102