
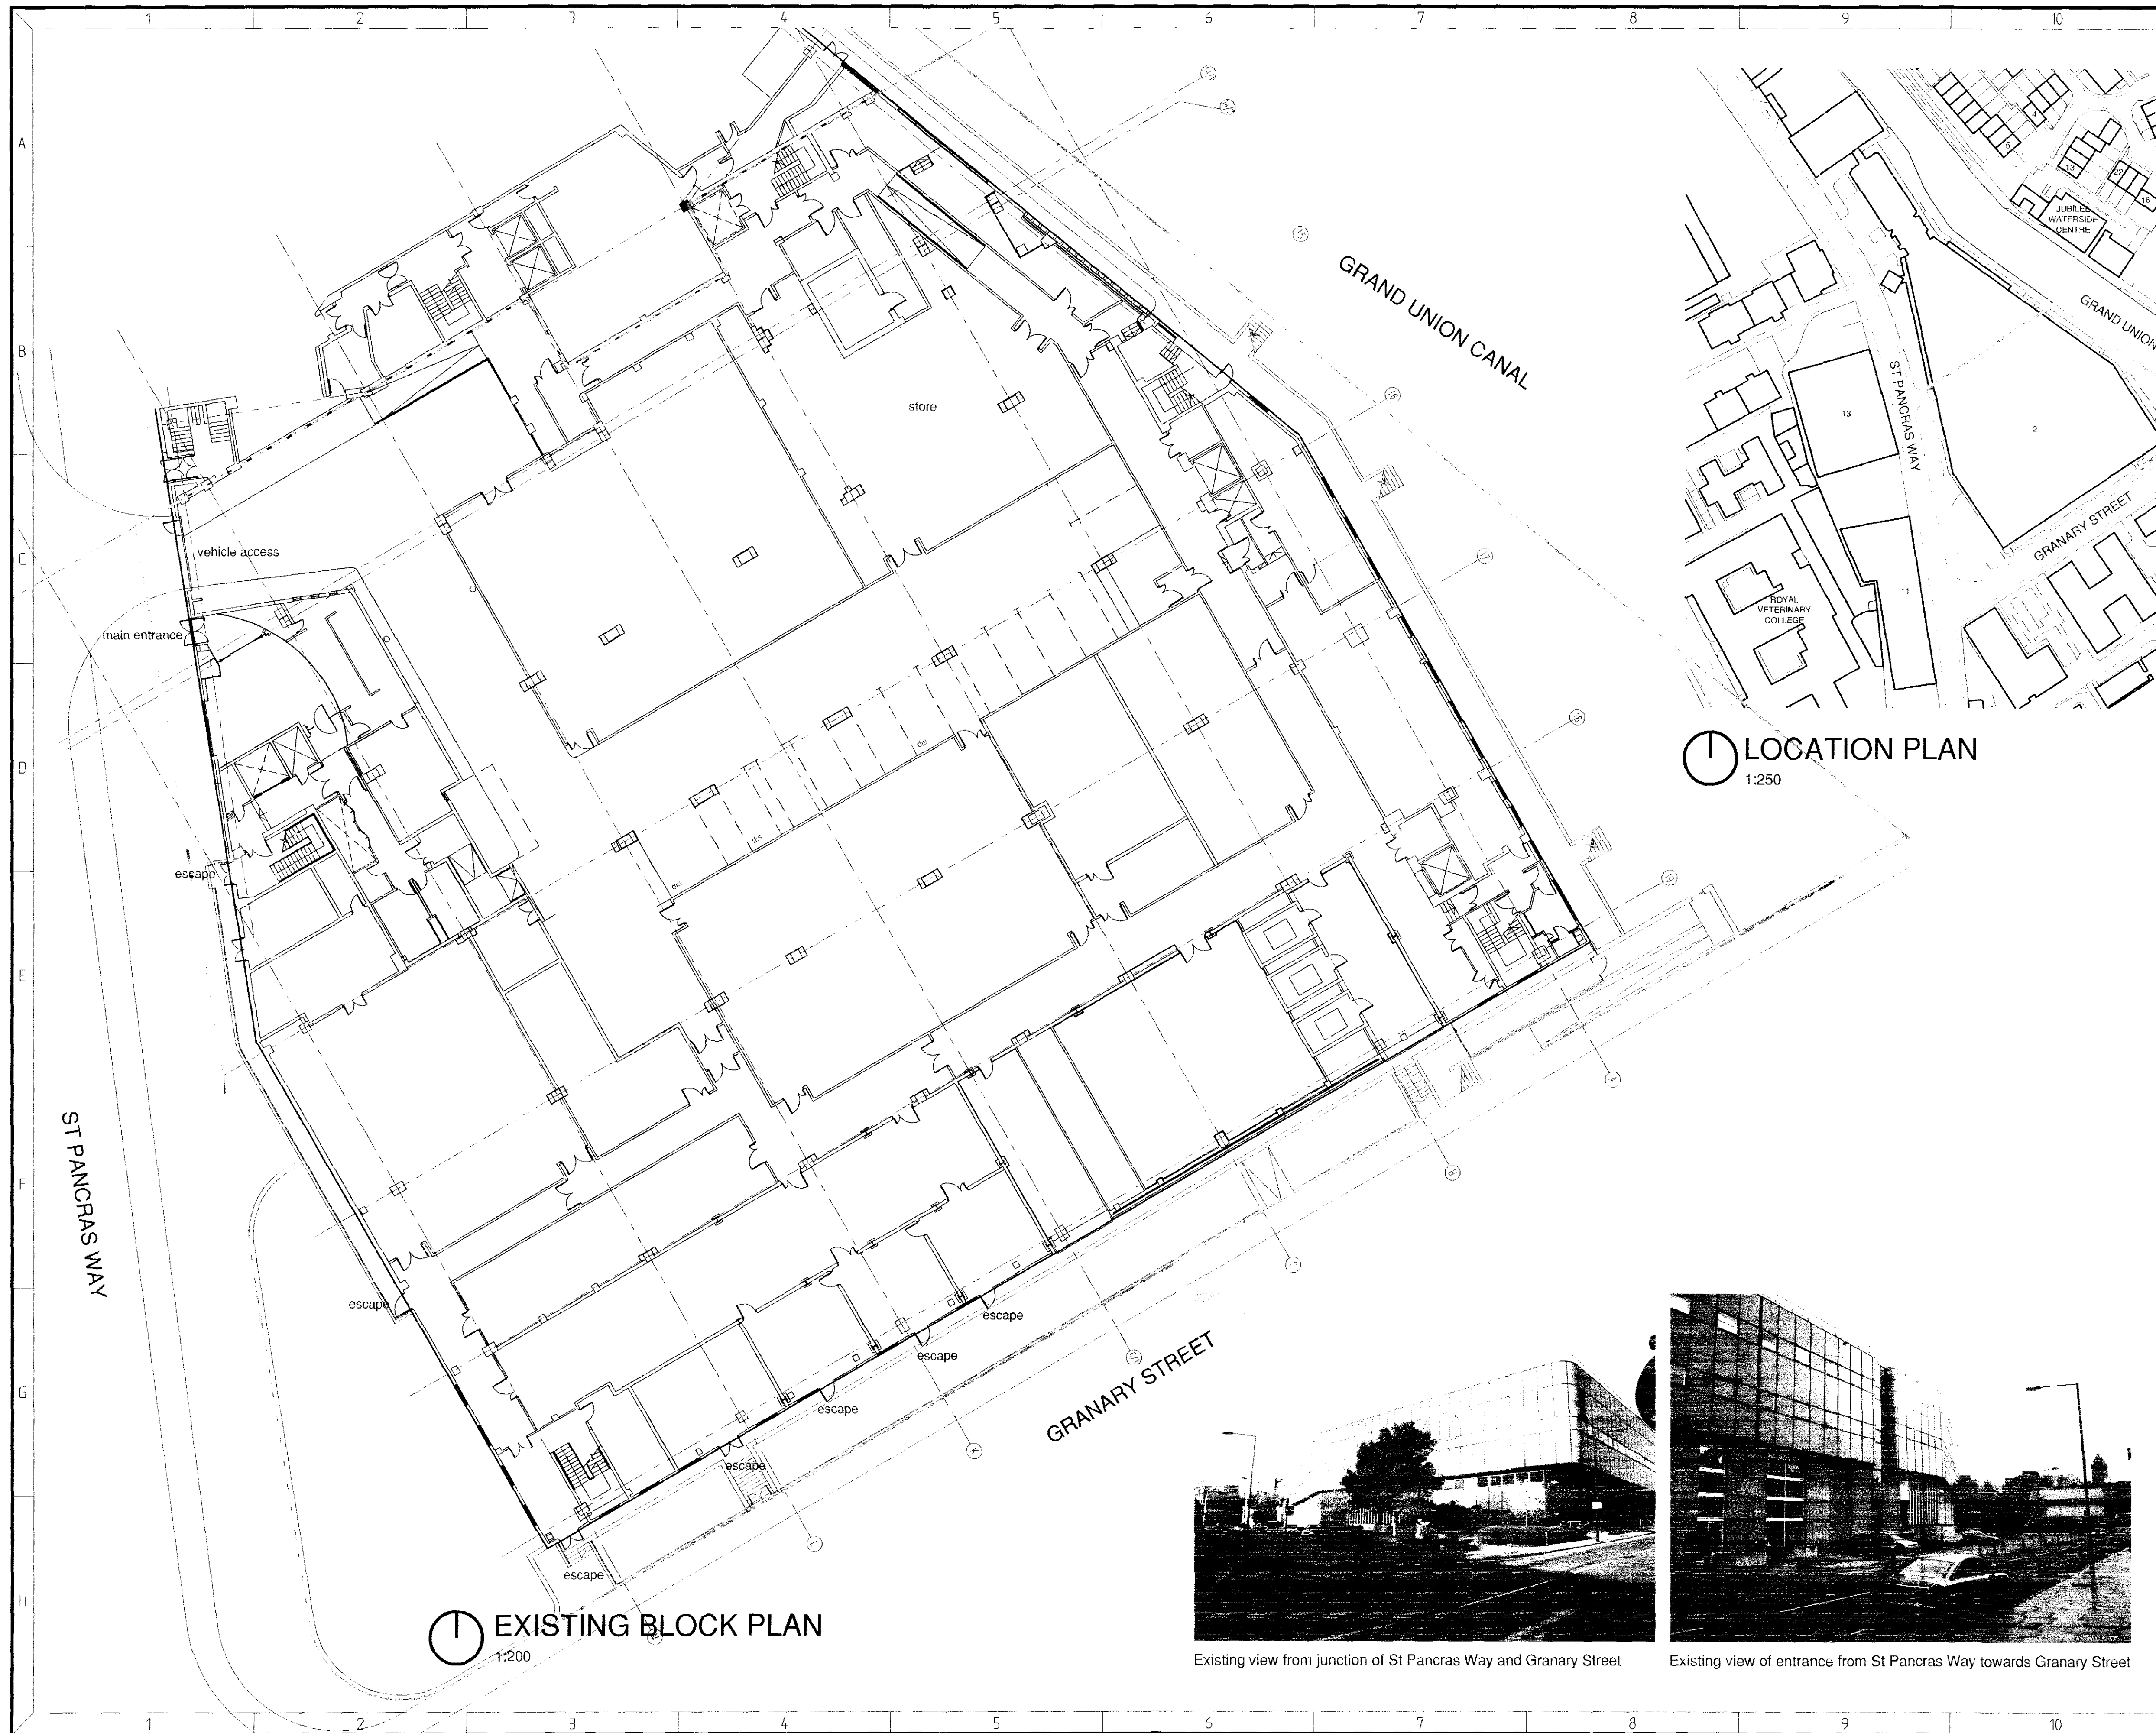


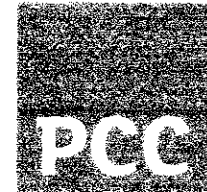

002	Site outline adjusted to suit planners comments	Mar 10	ABI
001	Issued for information	Mar 10	ABI
REV:	DETAILS:	DATE:	BY:
			CHD:
			
CLIENT: Verizon Business			
PROJECT DETAILS: UK5 Expansion			
Canal Reach 2 St Pancras Way London NW1 0QG			
DRAWING: ST 1 Existing Block & Location Plans			
STATUS: For Information			
DRAWN BY: ABI	PROJECT DESIGNER: ABI	PAPER SIZE: A1	
DATE: Mar 2010	SCALE: 1:200	CHECKED: PJC	
DRAWING NUMBER: 6238/08	REVISION: i02		