


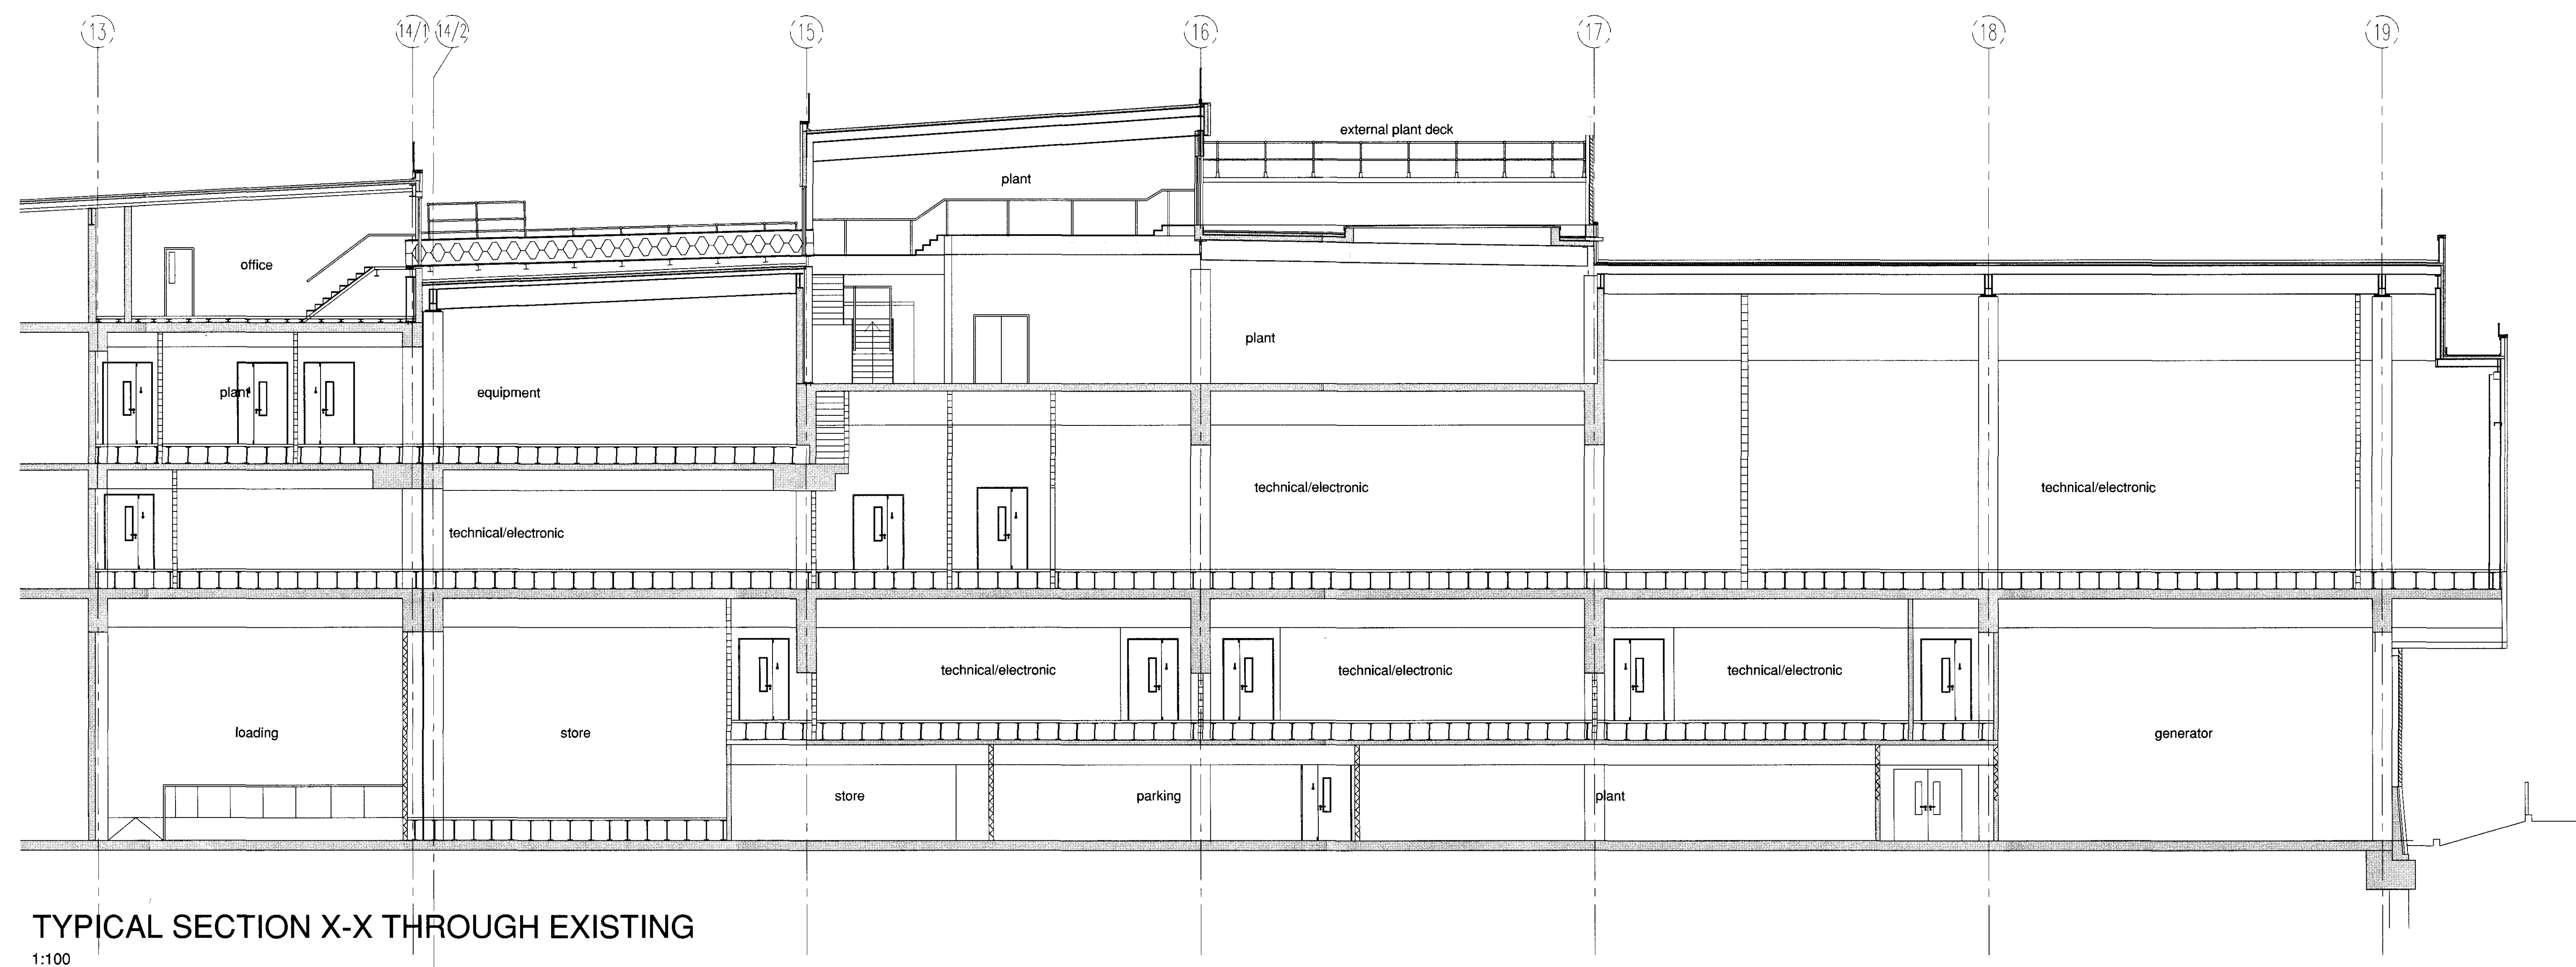

TYPICAL SECTION X-X THROUGH EXISTING
1:100

01	Issued for information	Mar '10	ABI
REV:	DETAILS:	DATE:	BY:



CLIENT:
Verizon Business

PROJECT DETAILS:
UK5 Expansion

Canal Reach
2 St Pancras Way
London
NW1 0GG

DRAWING TITLE:
Existing Typical Section X-X

STATUS:
For Information

DRAWN BY: ABI	PROJECT DESIGNER: ABI	PAPER SIZE: A0
DATE: Mar 2010	CHECKED: PJC	REVISION:

DRAWING NUMBER:
6238/09

01